



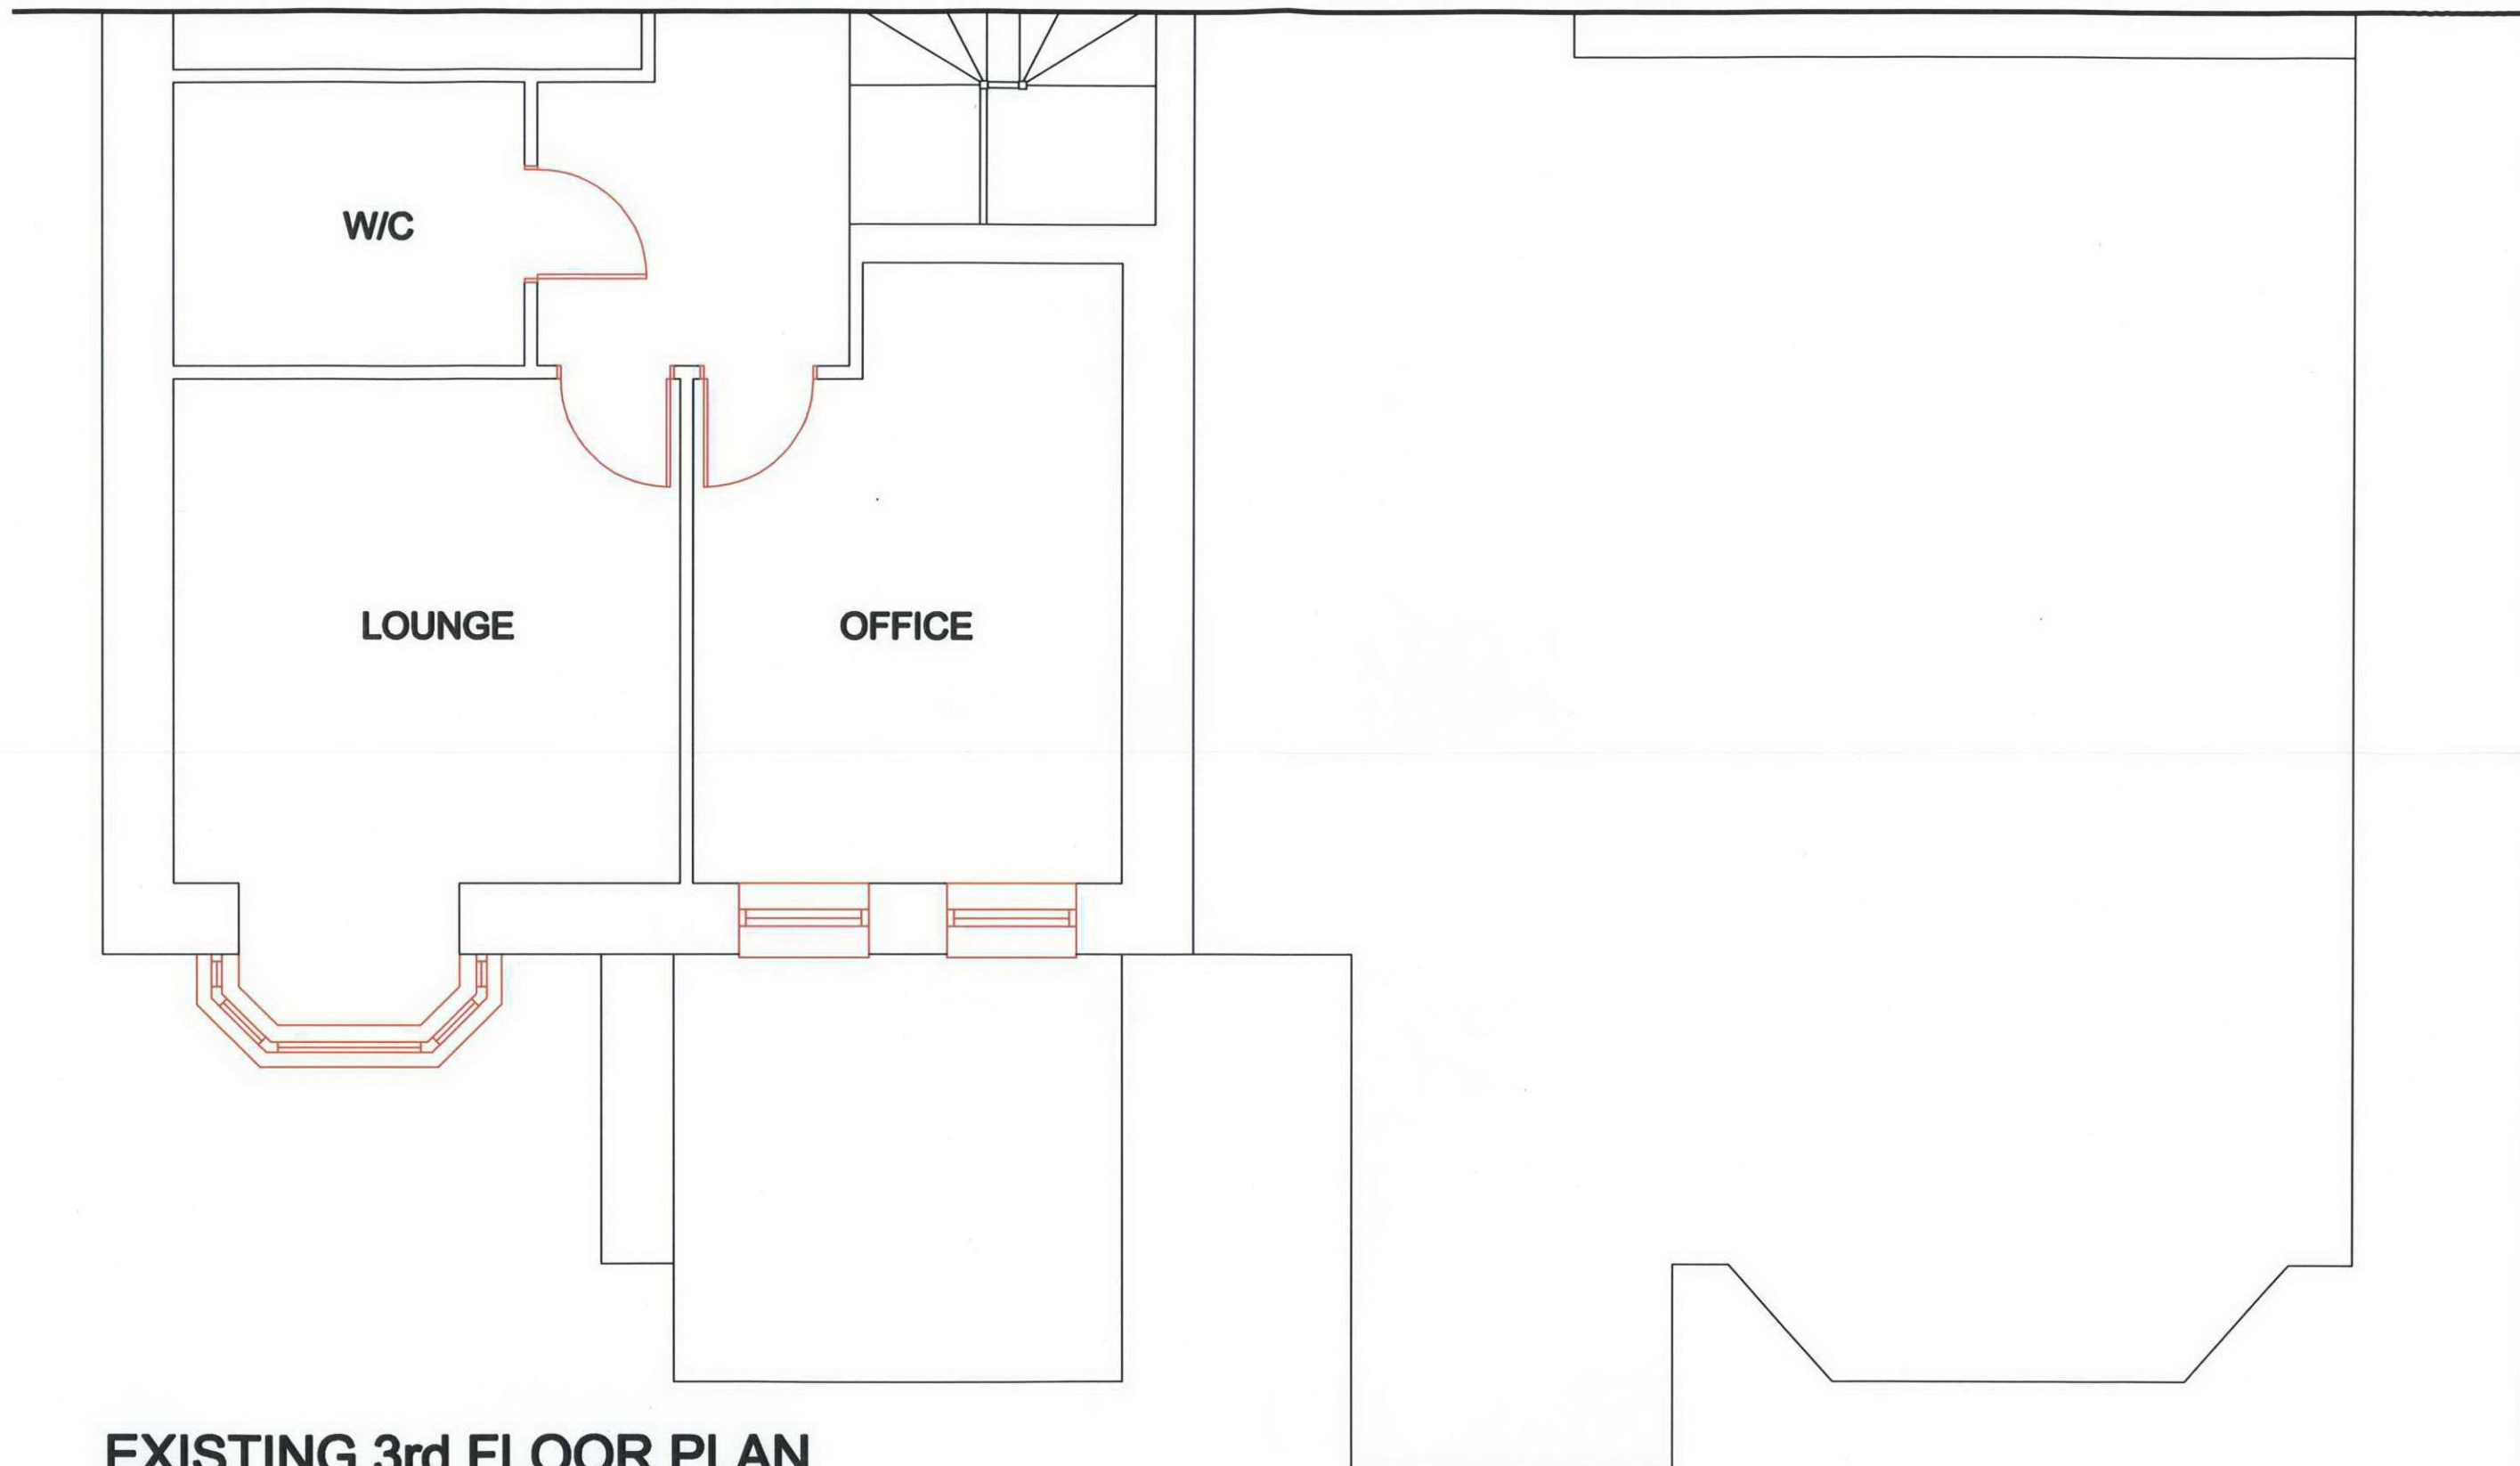

EXISTING 3rd FLOOR PLAN

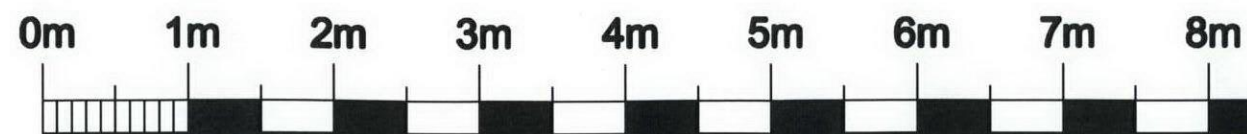

Drawing Title:

**Existing 3rd Floor Flat Plan
(Sheet 1 of 2)**

Dwg No.

80900.05b

Client:

Mr & Mrs Broomberg

COUNTRYWIDE

53 WESSEX TRADE CENTRE
RINGWOOD ROAD - POOLE - DORSET BH12 3PF
TEL: 01202 725222 FAX: 01202 725299
e mail: sales@countrywideltd.co.uk www.countrywideltd.co.uk

Scale:

1:50 @ A3

© Countrywide Ltd 2010

