


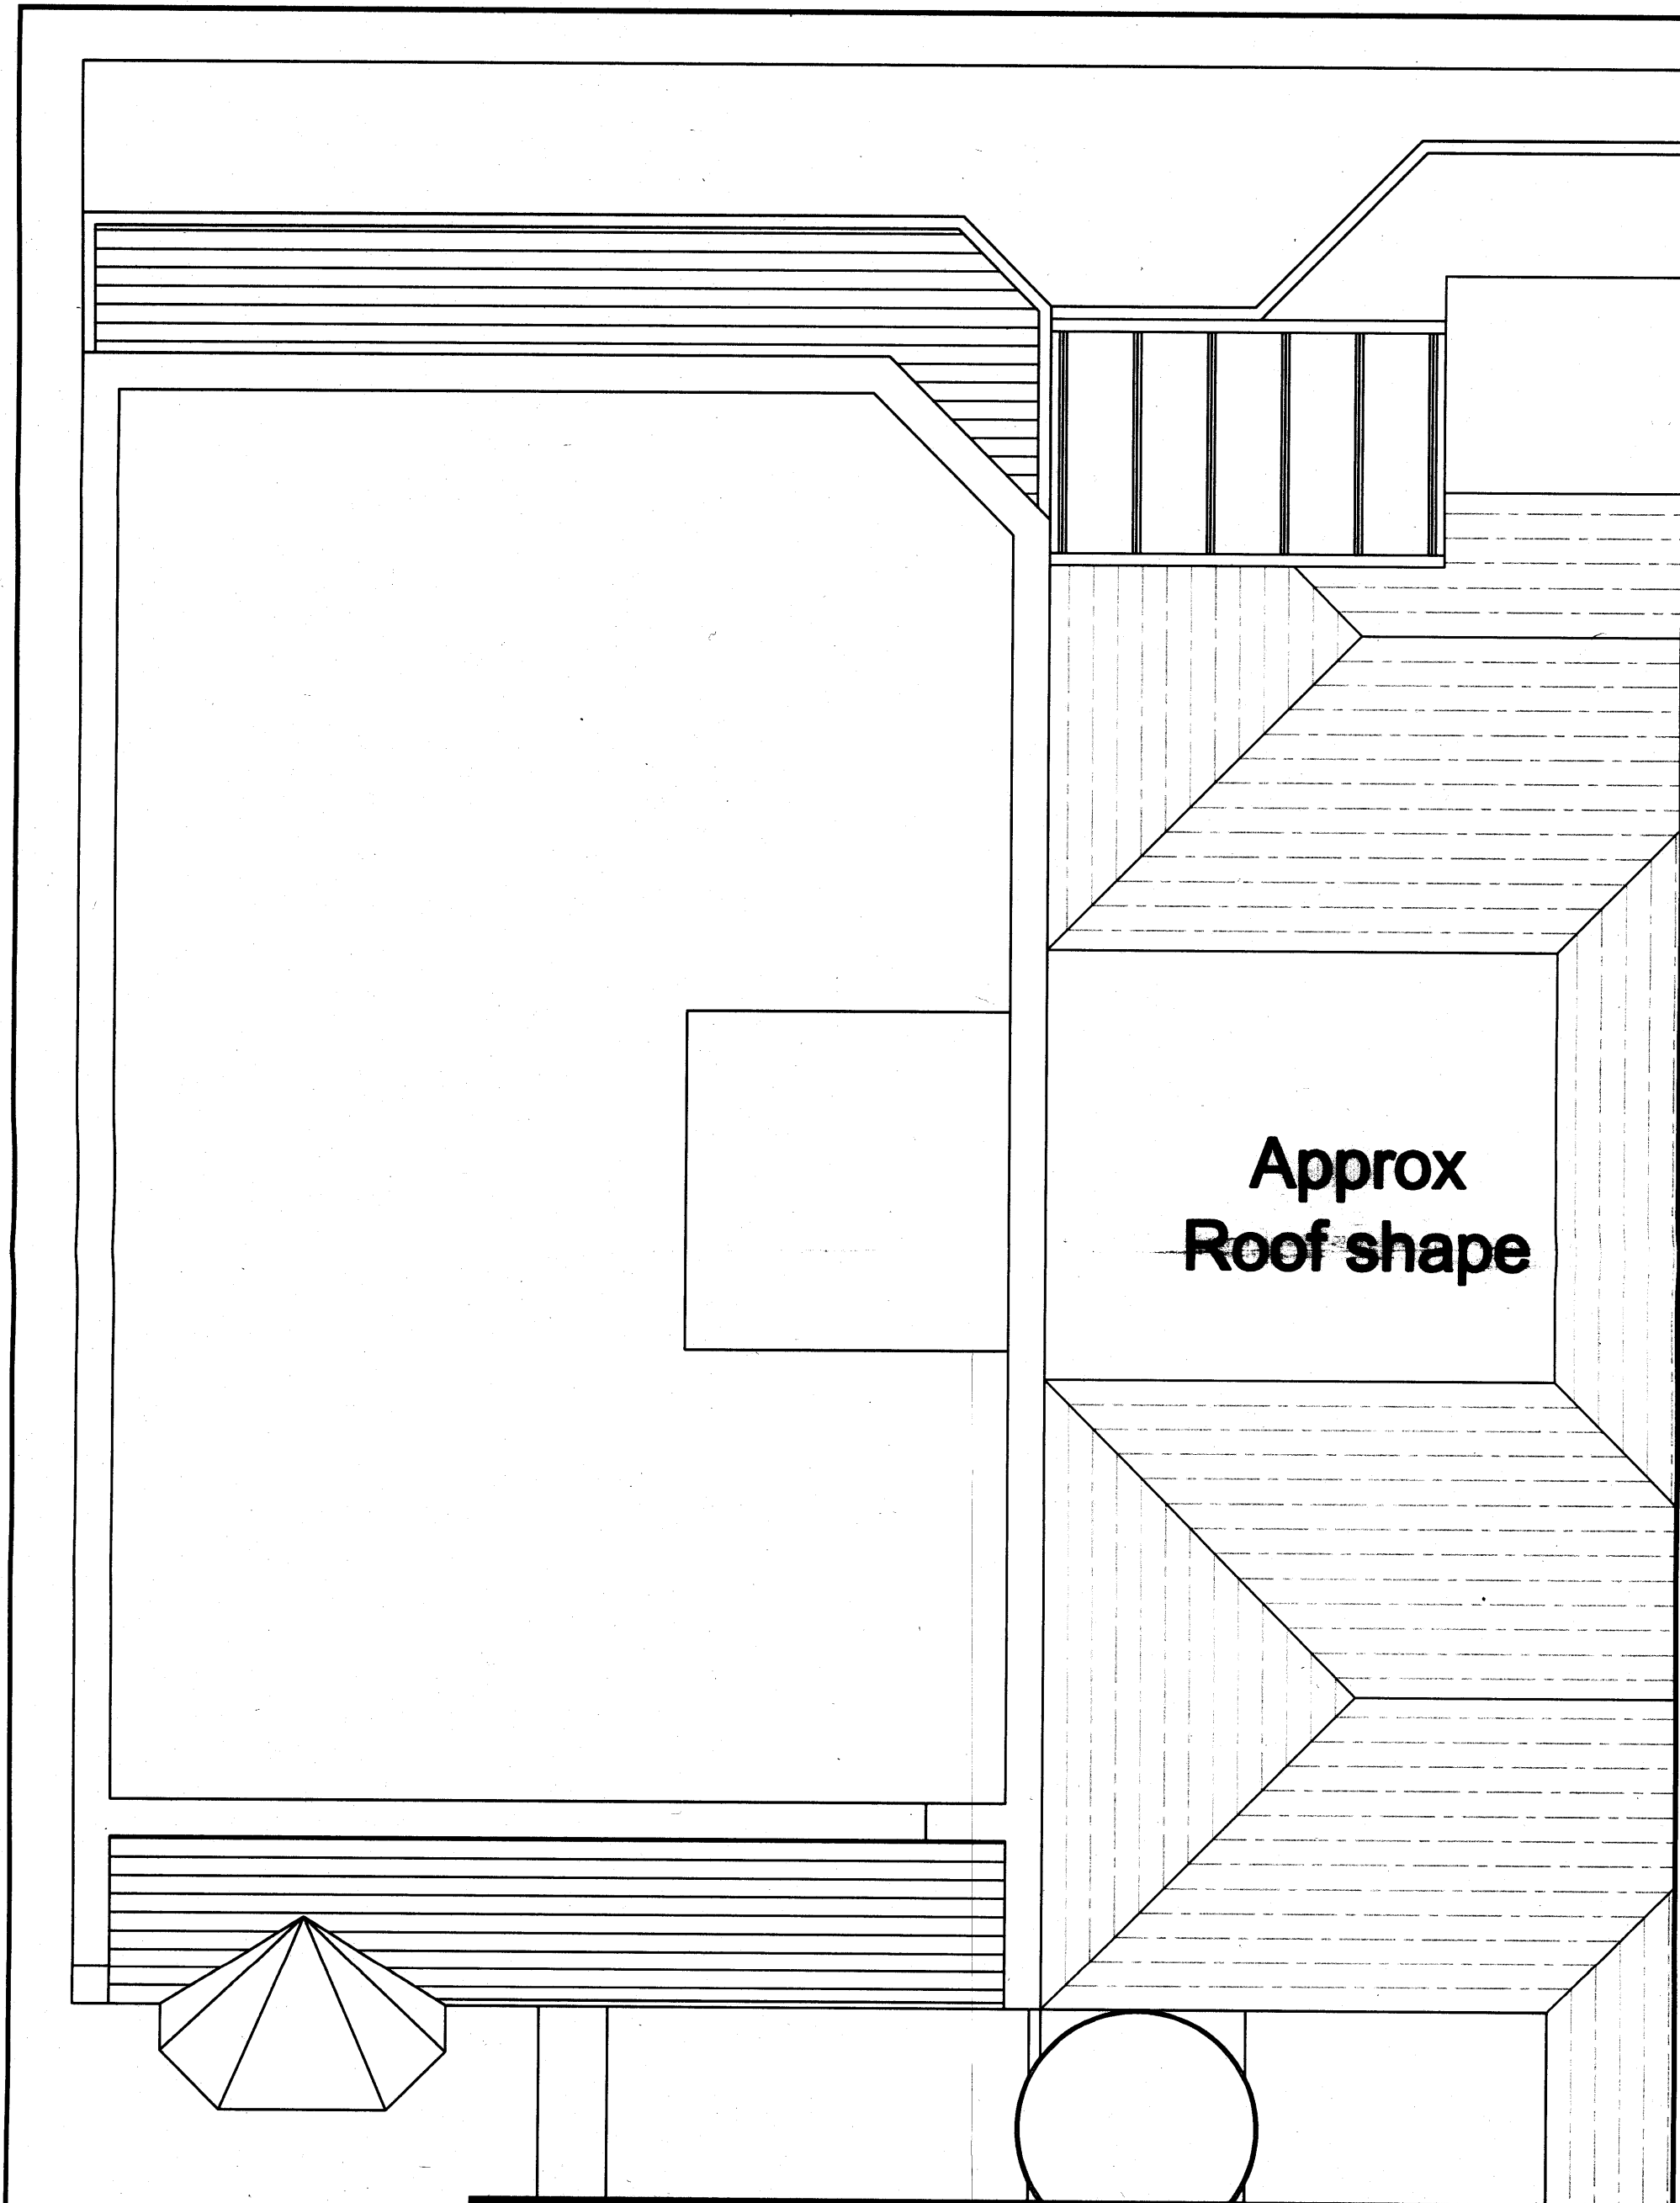

**Approx
Roof shape**

Drawing Title: Existing Roof Plan		COUNTRYWIDE 53 WEBBEX TRADE CENTRE RINGWOOD ROAD - POOLE - DORSET BH12 3PF TEL: 01202 725292 FAX: 01202 725299 e mail: sales@countrywideuk.co.uk www.countrywideuk.co.uk		
Dwg No.	80900.10a	Scale:	1:50 @ A3	
Client:	Mr & Mrs Broomberg	© Countrywide Ltd 2010		