




BASEMENT

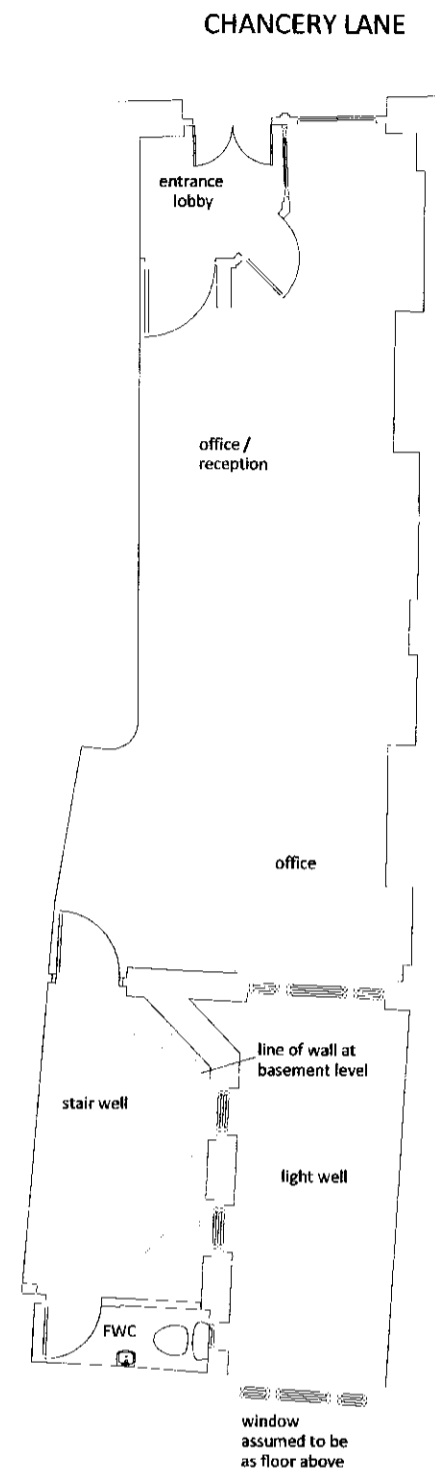


GROUND FLOOR

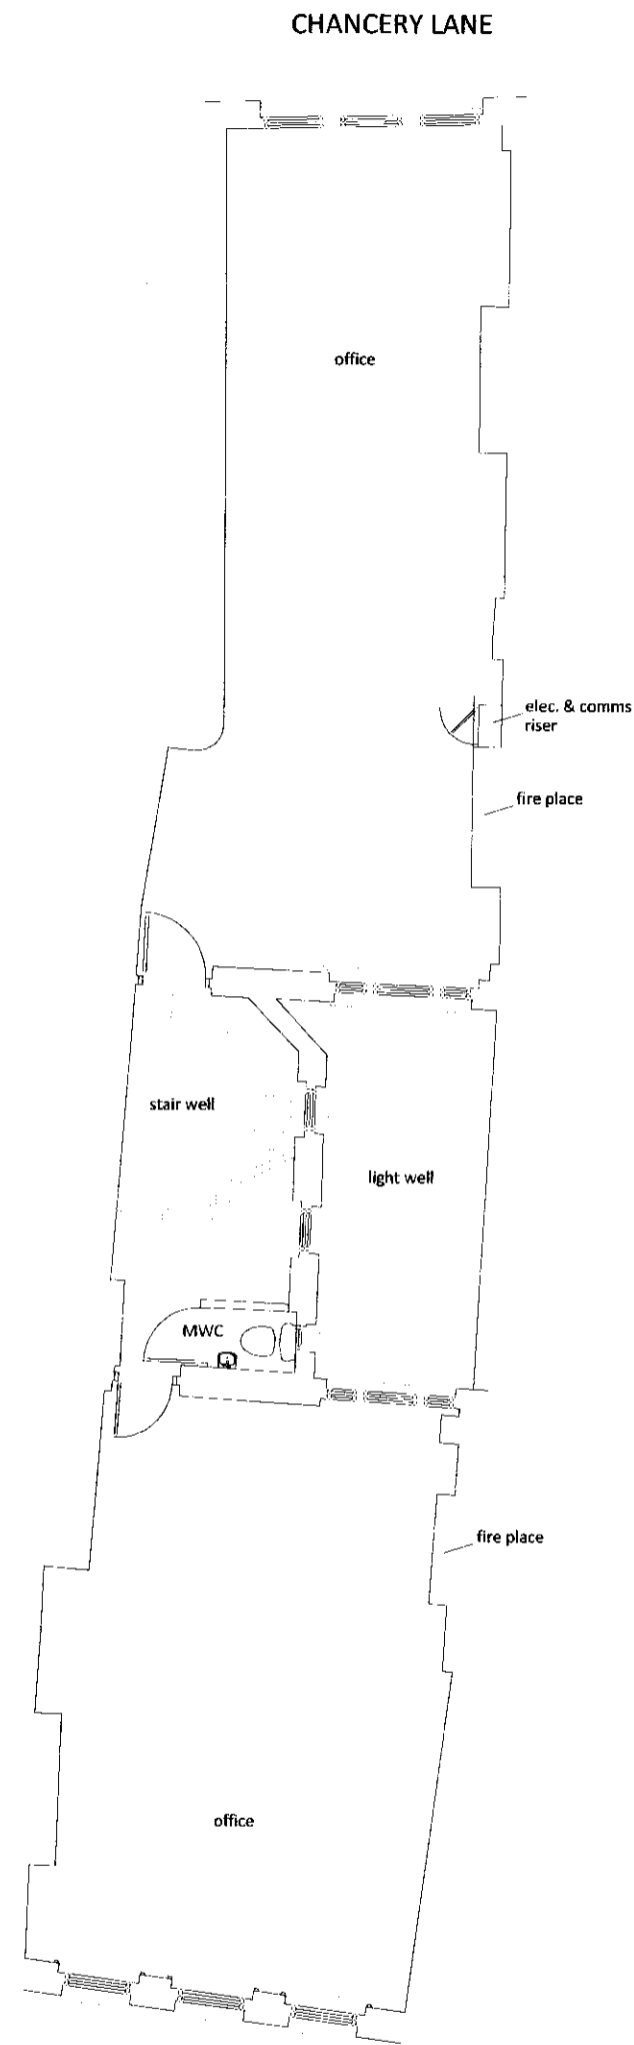

FIRST FLOOR

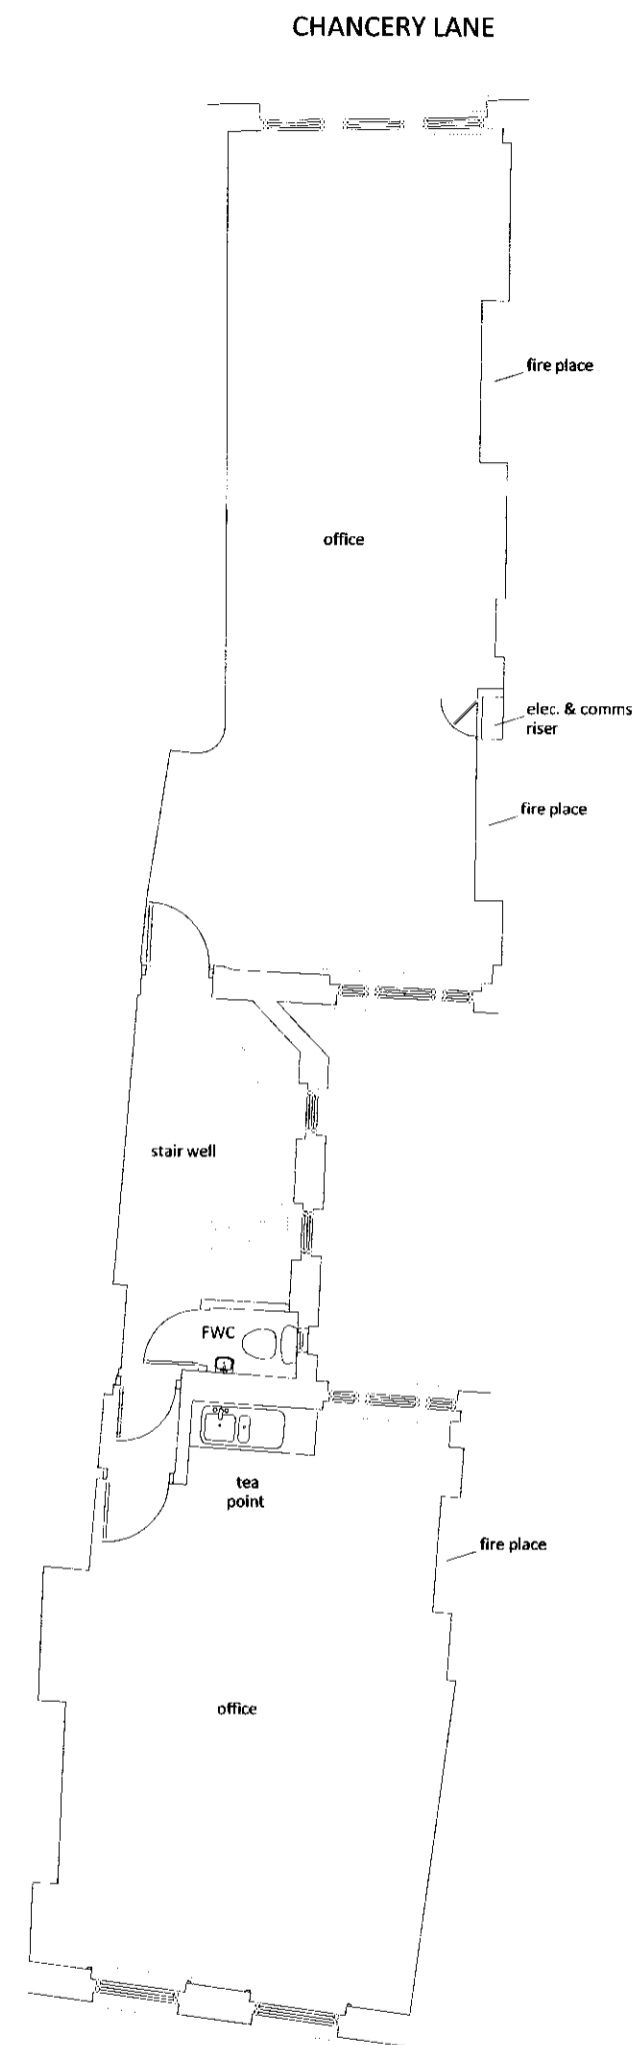

SECOND FLOOR

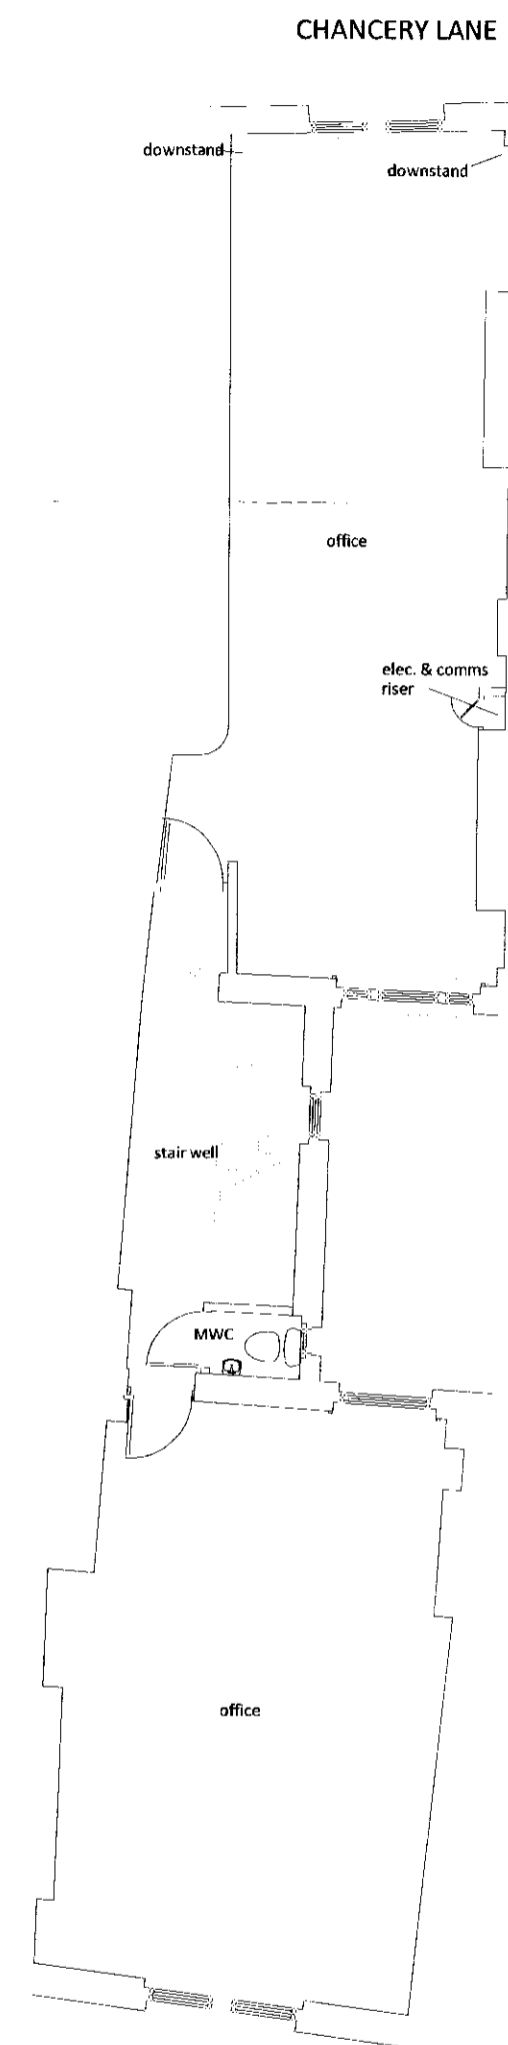

THIRD FLOOR

Notes

A Planning Application 02.03.10

Do not scale from drawings. All discrepancies to be reported to the Client immediately. All dimensions to be verified by contractor on site prior to any works commencing. This drawing is copyright and remains the property of Arcademy.

Arcademy
 CONSULTING ARCHITECTS
 Arcademy Limited
 11-25 Finsbury Square
 London
 EC2A 4EJ
 Tel: 020 7463 1000
 Fax: 020 7463 1001

Client Name : Deerbrook
 Project Address : 87 Chancery Lane
 London
 WC2A 1ET
 Description : General Arrangements
 Proposed Floor Plans
 Scale : 1:100 @ A2

PLANNING

Dwg No. 00 100 Rev No. A