


- NOTES**
1. Do not scale from drawing, use figured dimensions only after checking. Report any discrepancies or omissions to architect before ordering materials or putting work in hand.
  2. Where any drawing is to be read in conjunction with any other drawing, including a specialist's drawing, the two drawings shall be cross-checked and any discrepancies in the work shown, including the dimensions, reported to the architect before the work is put in hand.
  3. Where work to an existing building is involved, figured dimensions shown on drawings including those of specialists, shall be verified by measurement of the building and any discrepancy reported to the architect before the work is put in hand.

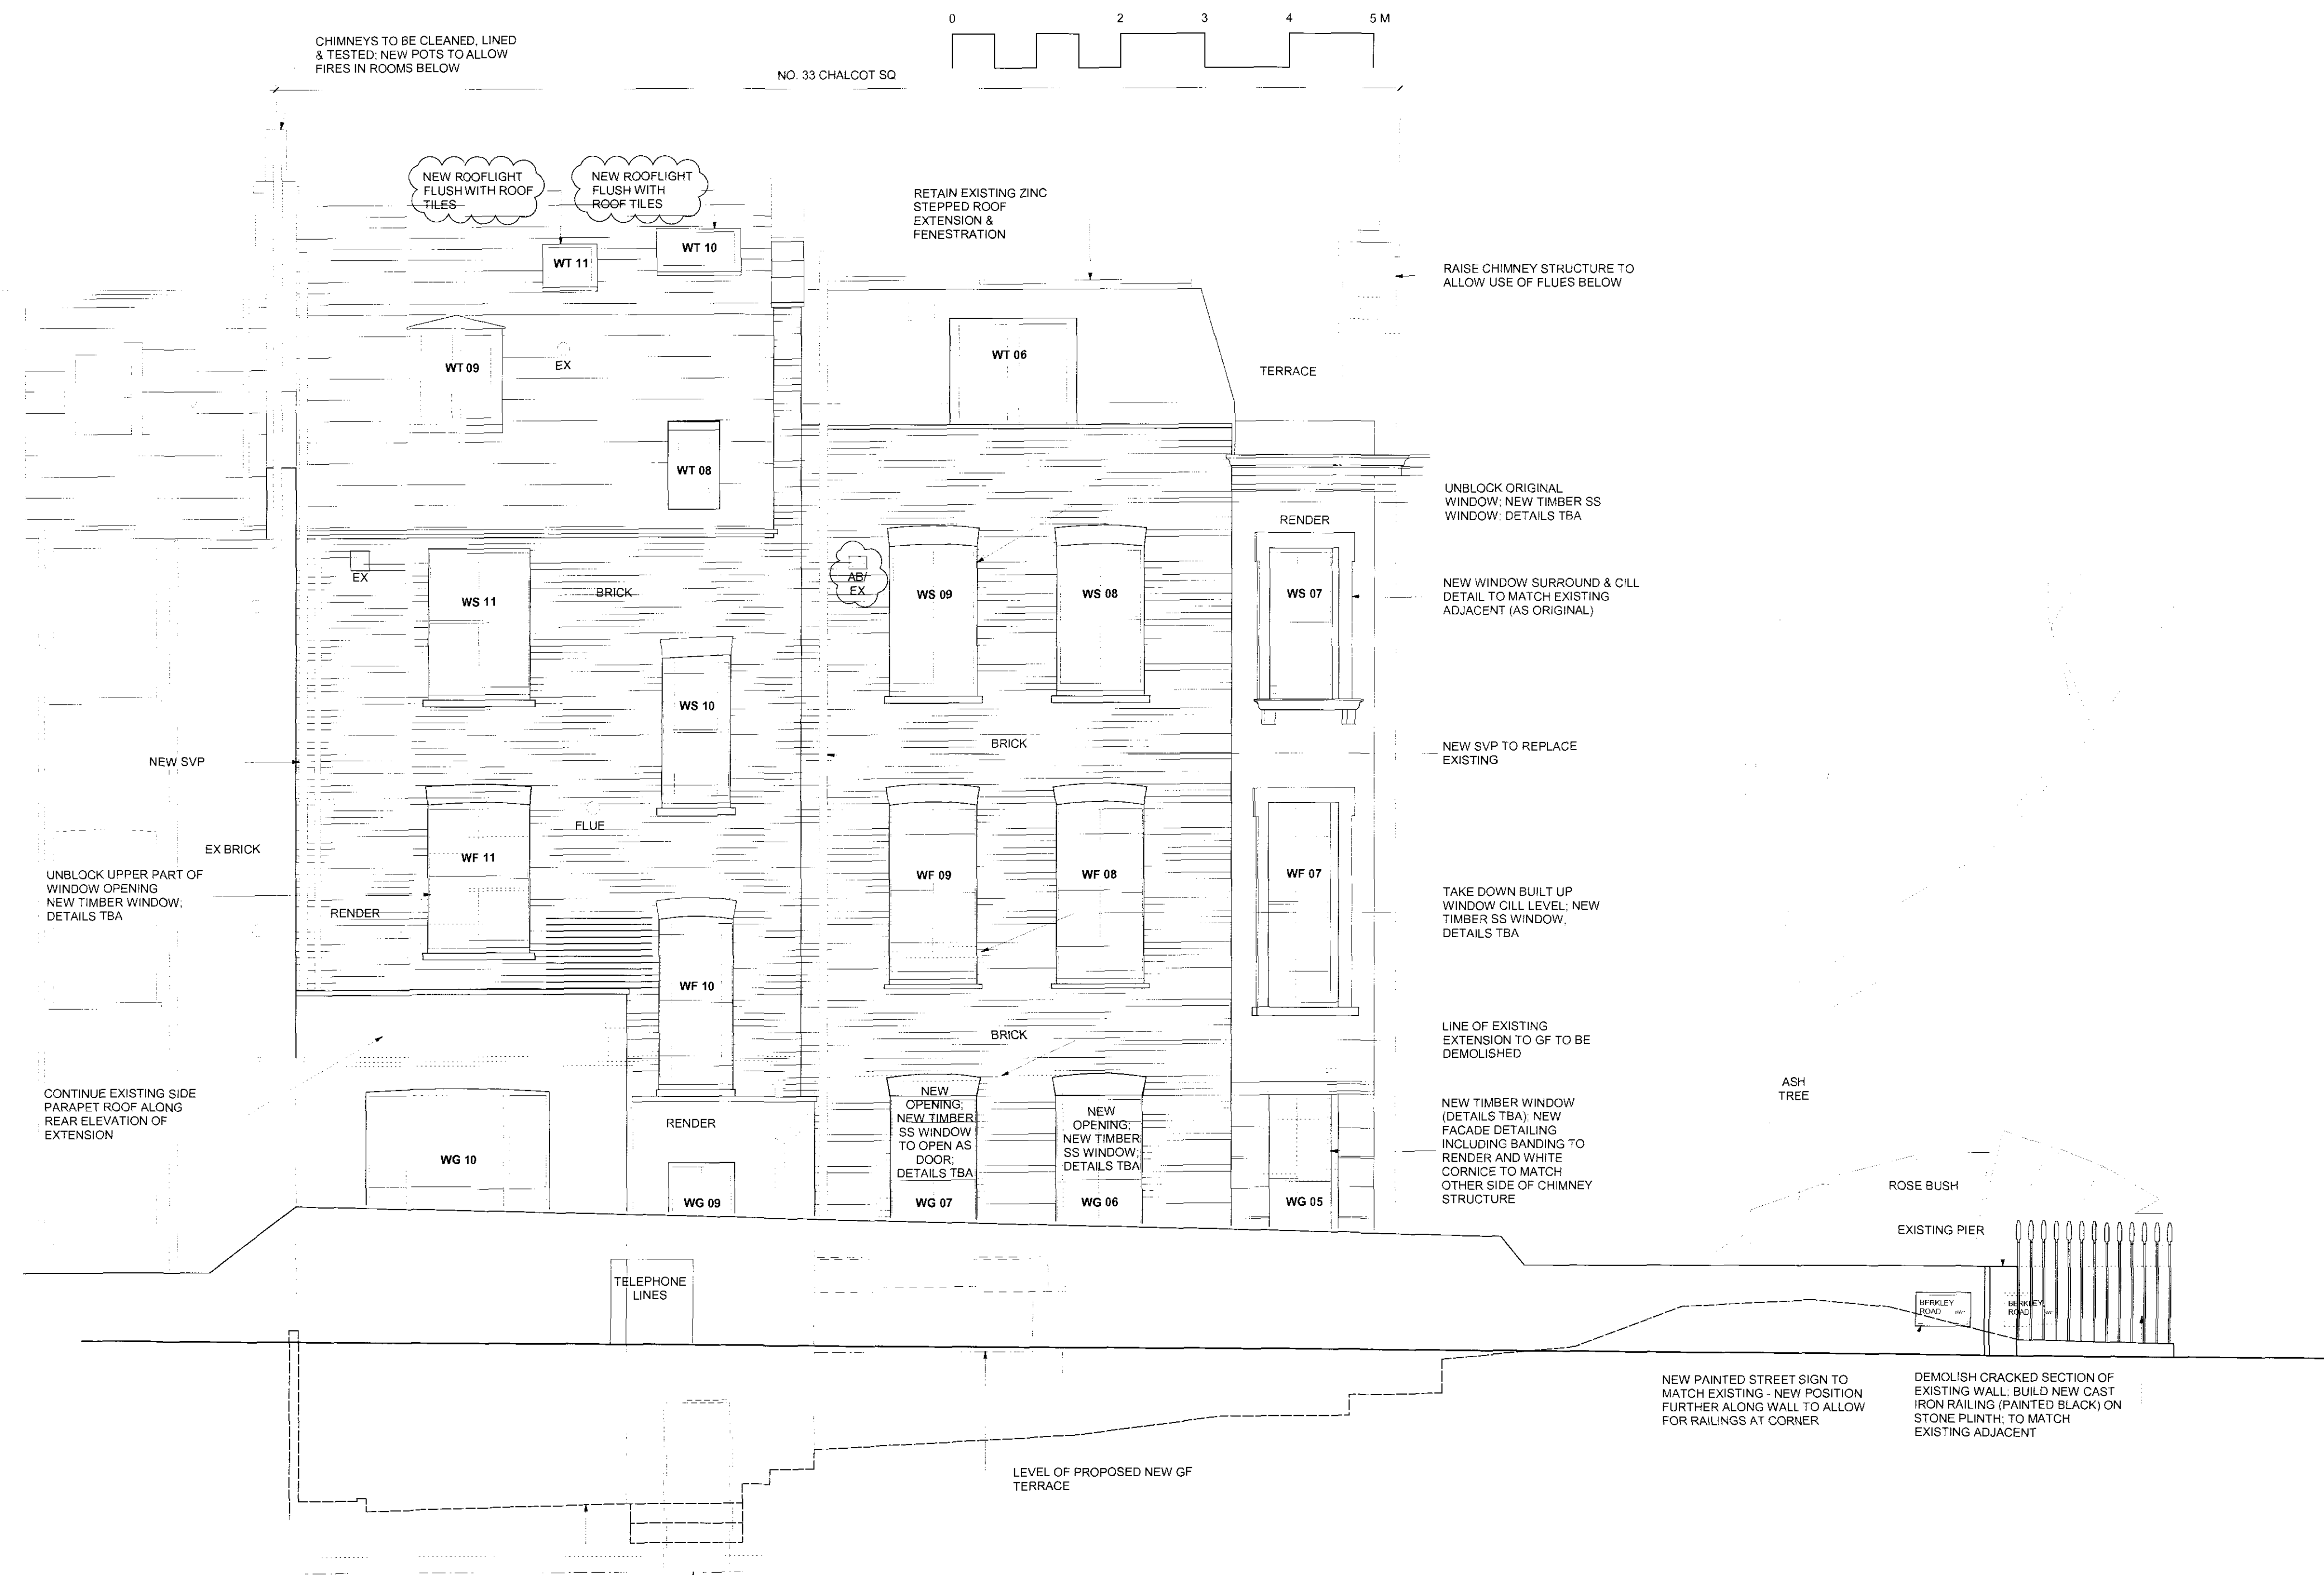

REV A ROOFLIGHT DETAILS ADDED, 2F RM S10 EXTRACT TO AIR BRICK FOR PLANNING & LBC 28/04/10

33 CHALCOT SQUARE LONDON NW1

REAR ELEVATION FROM ROAD AS PROPOSED

Scale: 1:50@A1 Date: 26/01/10

Drawing number: 3245/ C/ P42 Rev: A

MR P. HALL

**ARP** ANTHONY RICHARDSON AND PARTNERS TEL: 020 7485 0691 ARCHITECTS AND QUANTITY SURVEYORS FAX: 020 7482 9622 31 OVAL ROAD GARDEN TOWN LONDON NW1 7EA EMAIL: mark@arparchitects.co.uk

This drawing is the property of ARP Anthony Richardson & Partners Ltd. Copyright is reserved on this and the drawing is made on the condition that it is not copied, reproduced, republished or distributed to any unauthorized person either wholly or in part without the written consent of the Company.