



- DO NOT SCALE THIS DRAWING
- WORK TO FIGURED DIMENSIONS ONLY
- ALL DIMENSIONS TO BE CHECKED ON SITE
- ANY DISCREPANCIES TO BE BROUGHT TO THE ATTENTION
OF THE ARCHITECT

NOTES:

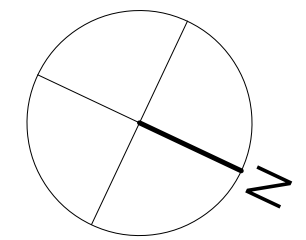

Outline of the building above

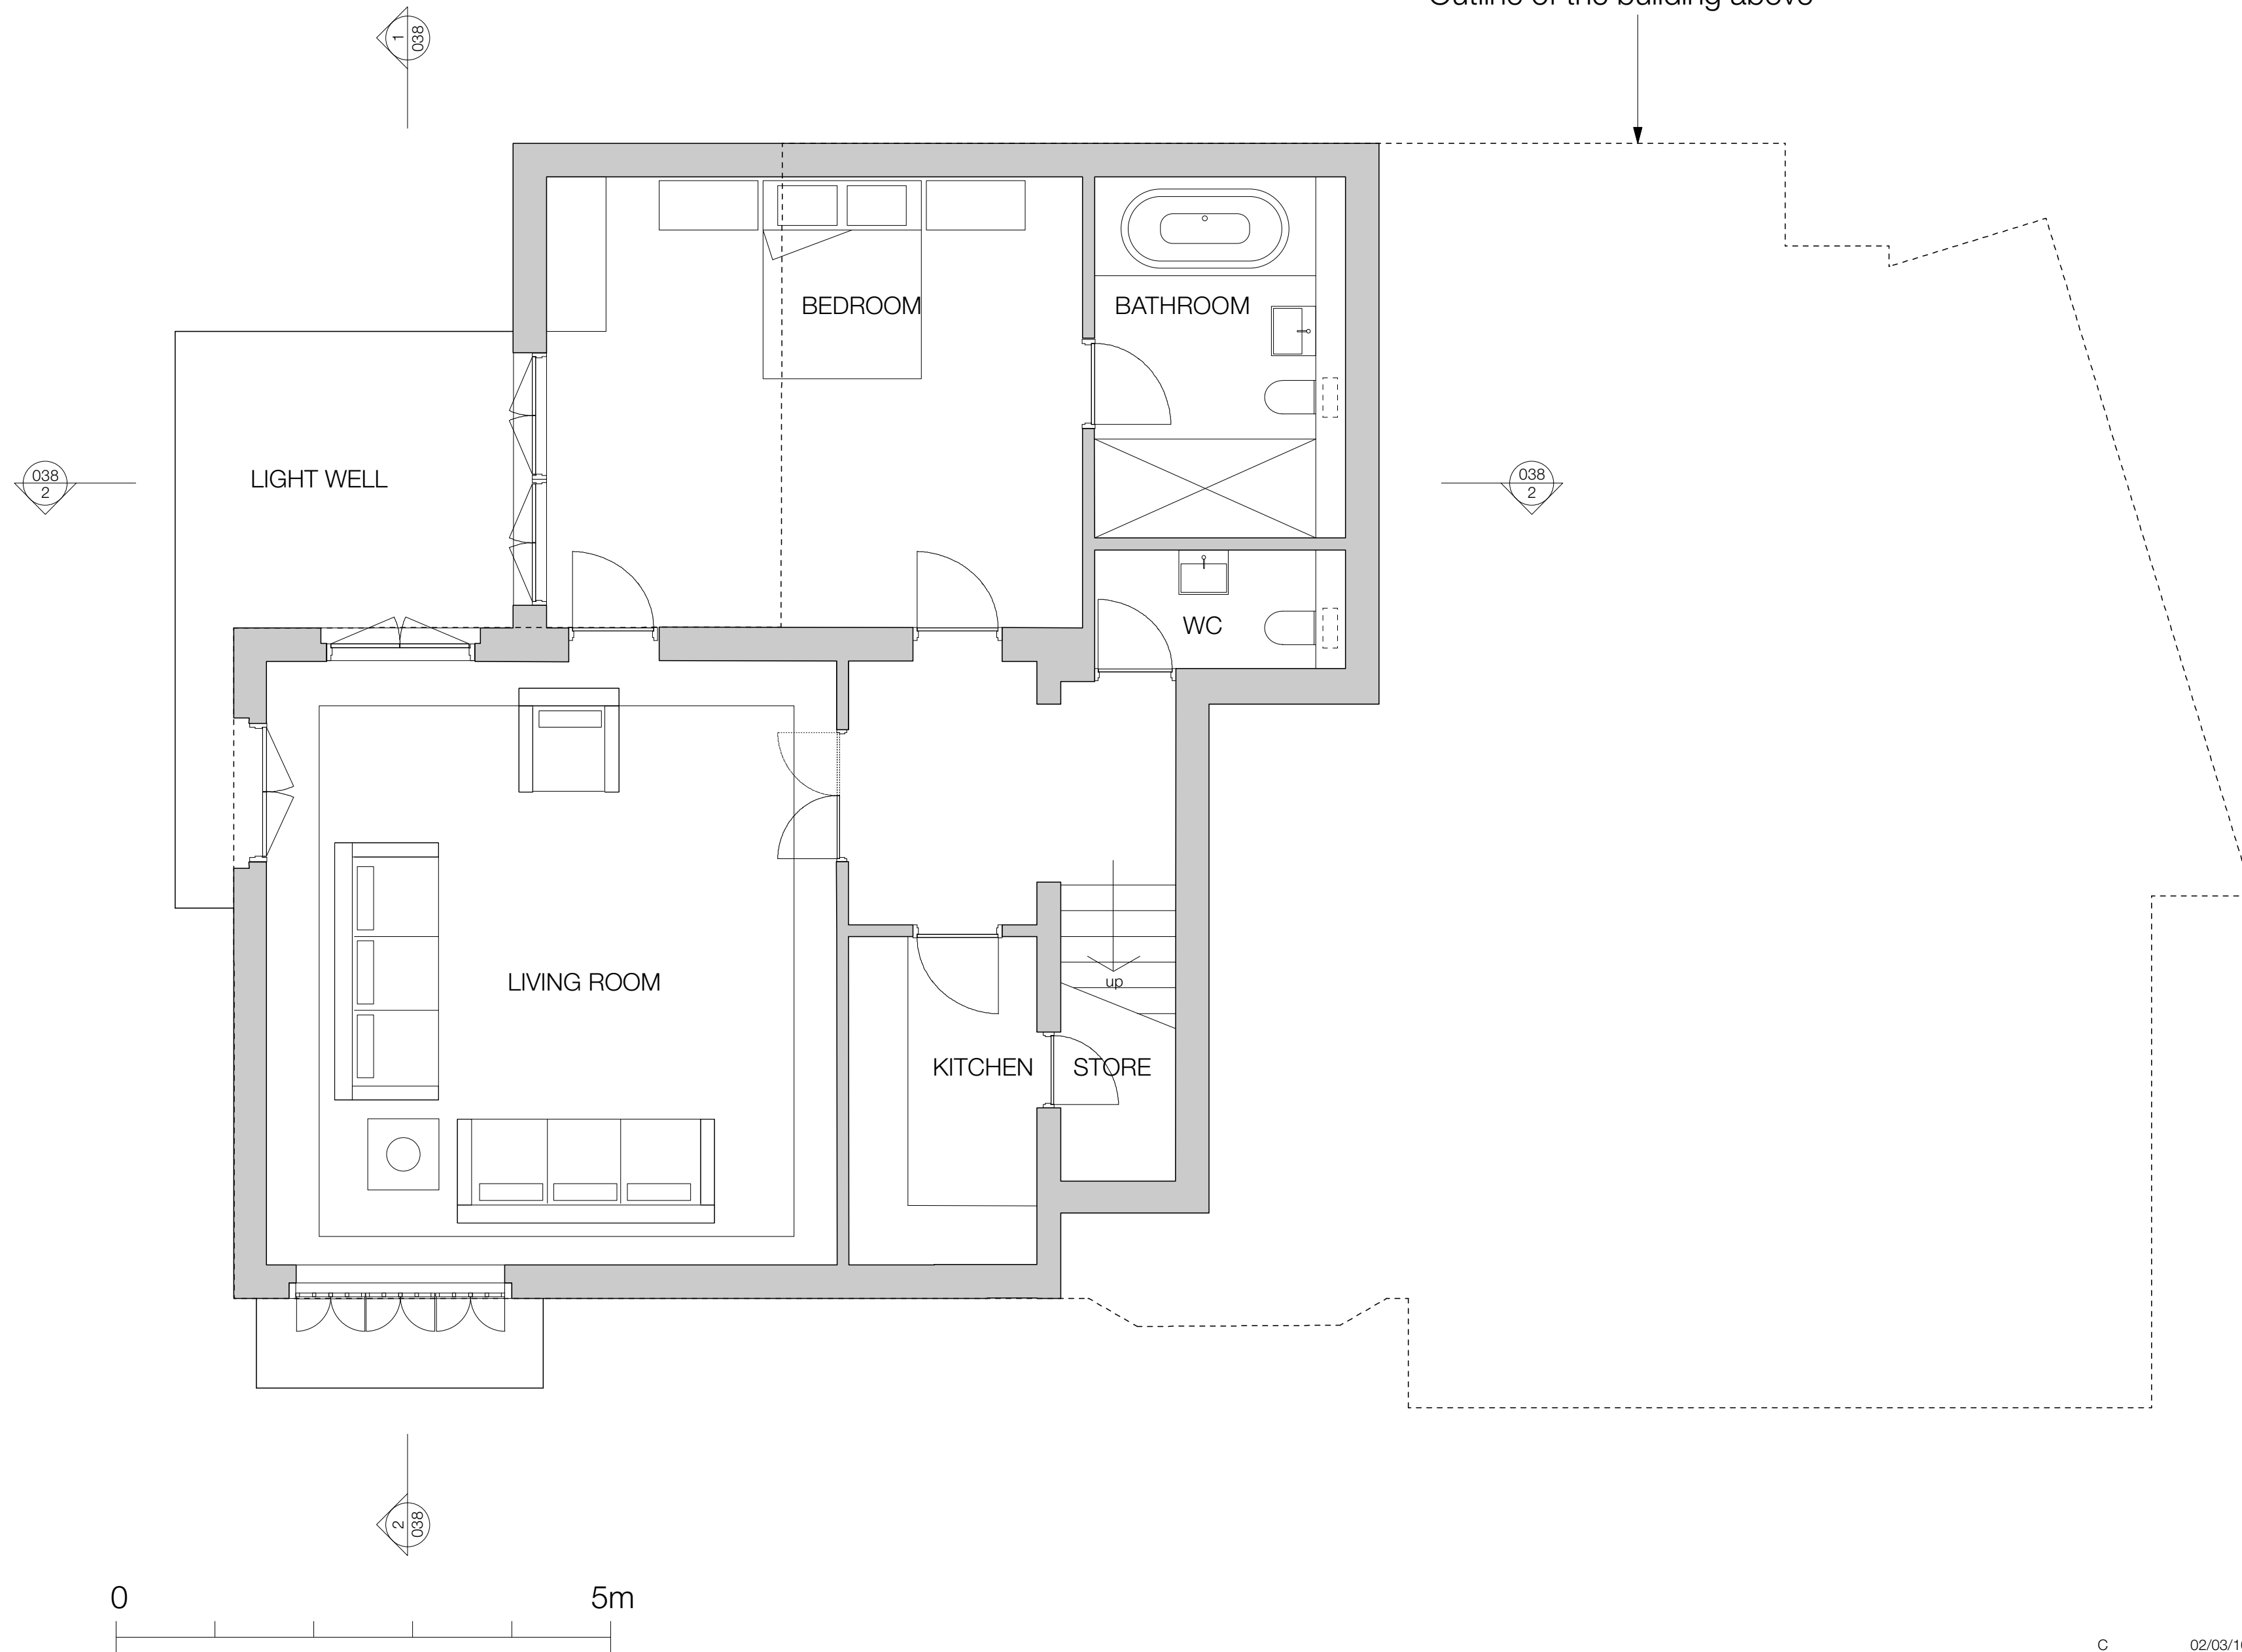

C	02/03/10	BASEMENT WINDOW TO FRONT ELEVATION ENLARGED
B	20/01/10	LIGHTWELL SIZE INCREASED
A	17/12/09	NEW PLANNING APPLICATION. BASEMENT AS SEPARATE FLAT.
Revision	Date	Description

Proposed Basement

Scale 1:50@A2 Date Dec 17th '09 Drawn *M/B* Checked

Job No.
234
PD025C

46 HOLLYCROFT AVENUE - for Robert Feuer and Judit Lang