


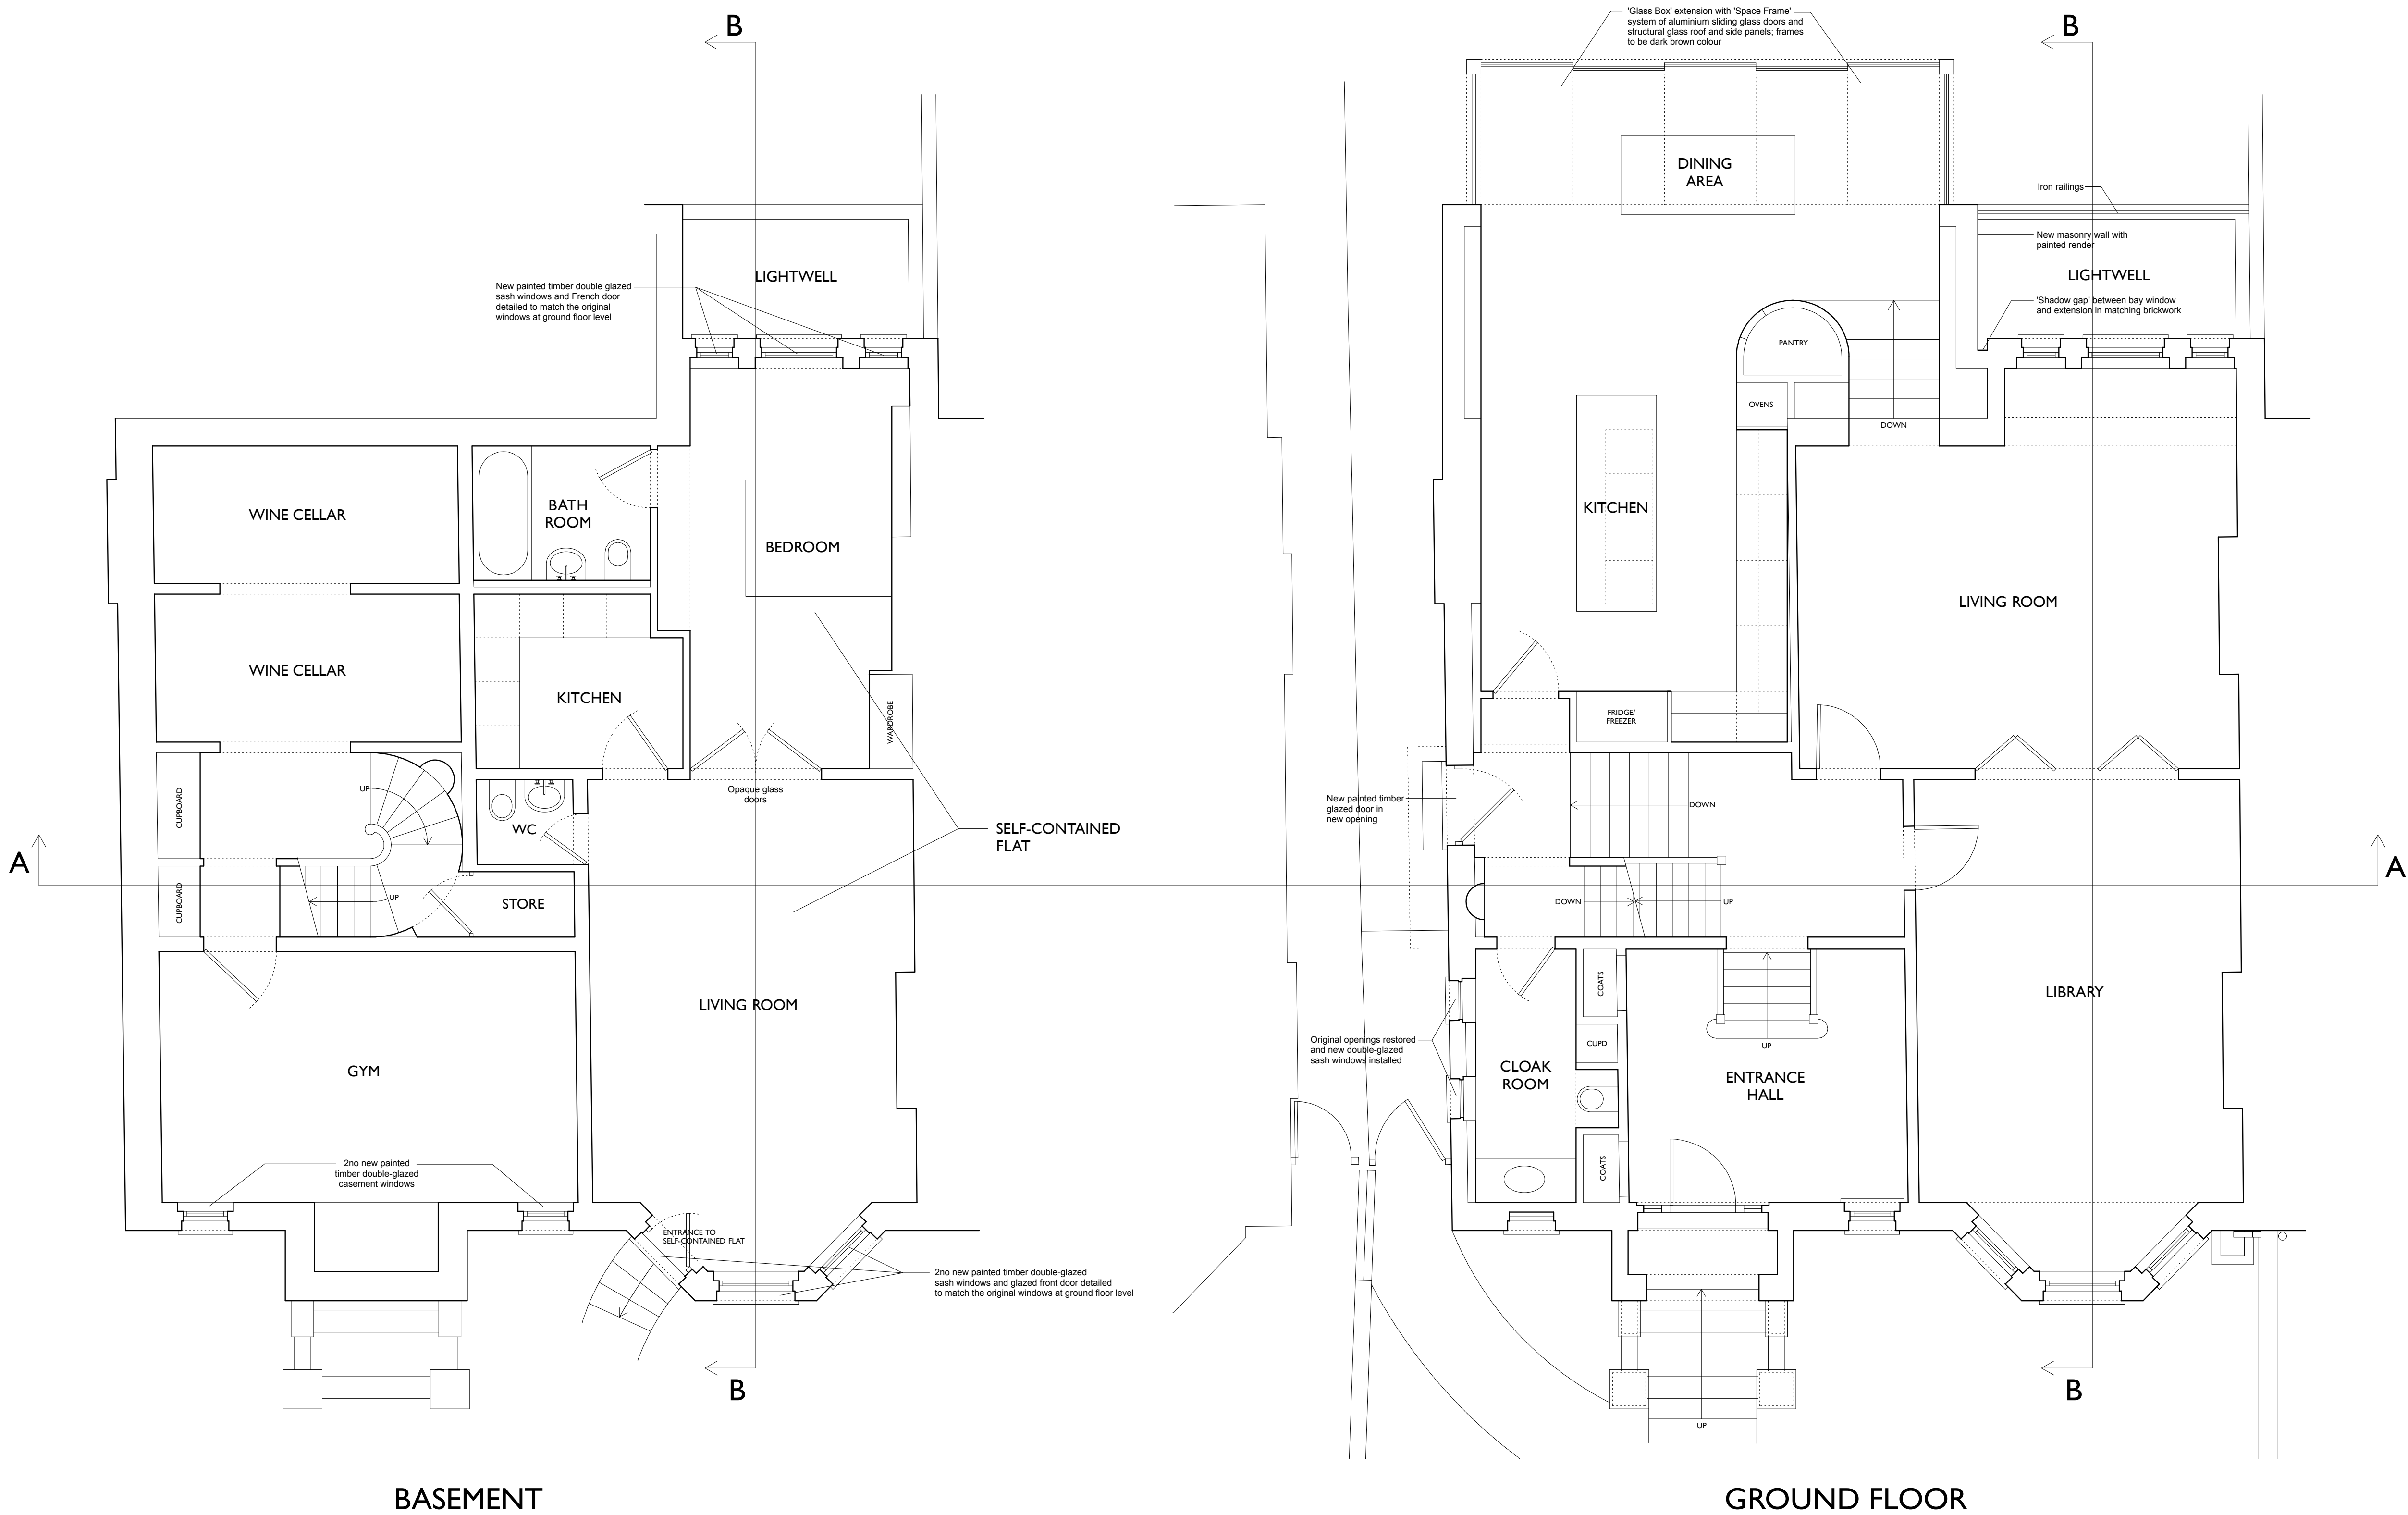

PROPOSED BASEMENT & GROUND FLOOR PLANS (1:50 scale @ A1)



Drawings indicate design intent only

All dimensions in millimetres unless noted otherwise

Do not scale from this drawing

All dimensions are to be checked on site and any discrepancies reported to the architect

This drawing is the copyright of Stephen Fletcher Architects Ltd

A Design of ground floor extension amended 25/02/10

Rev Status/Notes Date

Key Plan

Stephen Fletcher Architects
121 c Cleveland Street
London W1T 6PZ
Phone 020 7637 1244
Fax 020 7631 1191
www.stephen-fletcher.co.uk

Project 8 Parsifal Road London NW6 Project No. 096

Title Proposed Basement & Ground Floor Plans

Drawing No. 2.02 Revision A
Scale 1:50@A1 Date February 2010
Issue Status

PLANNING