
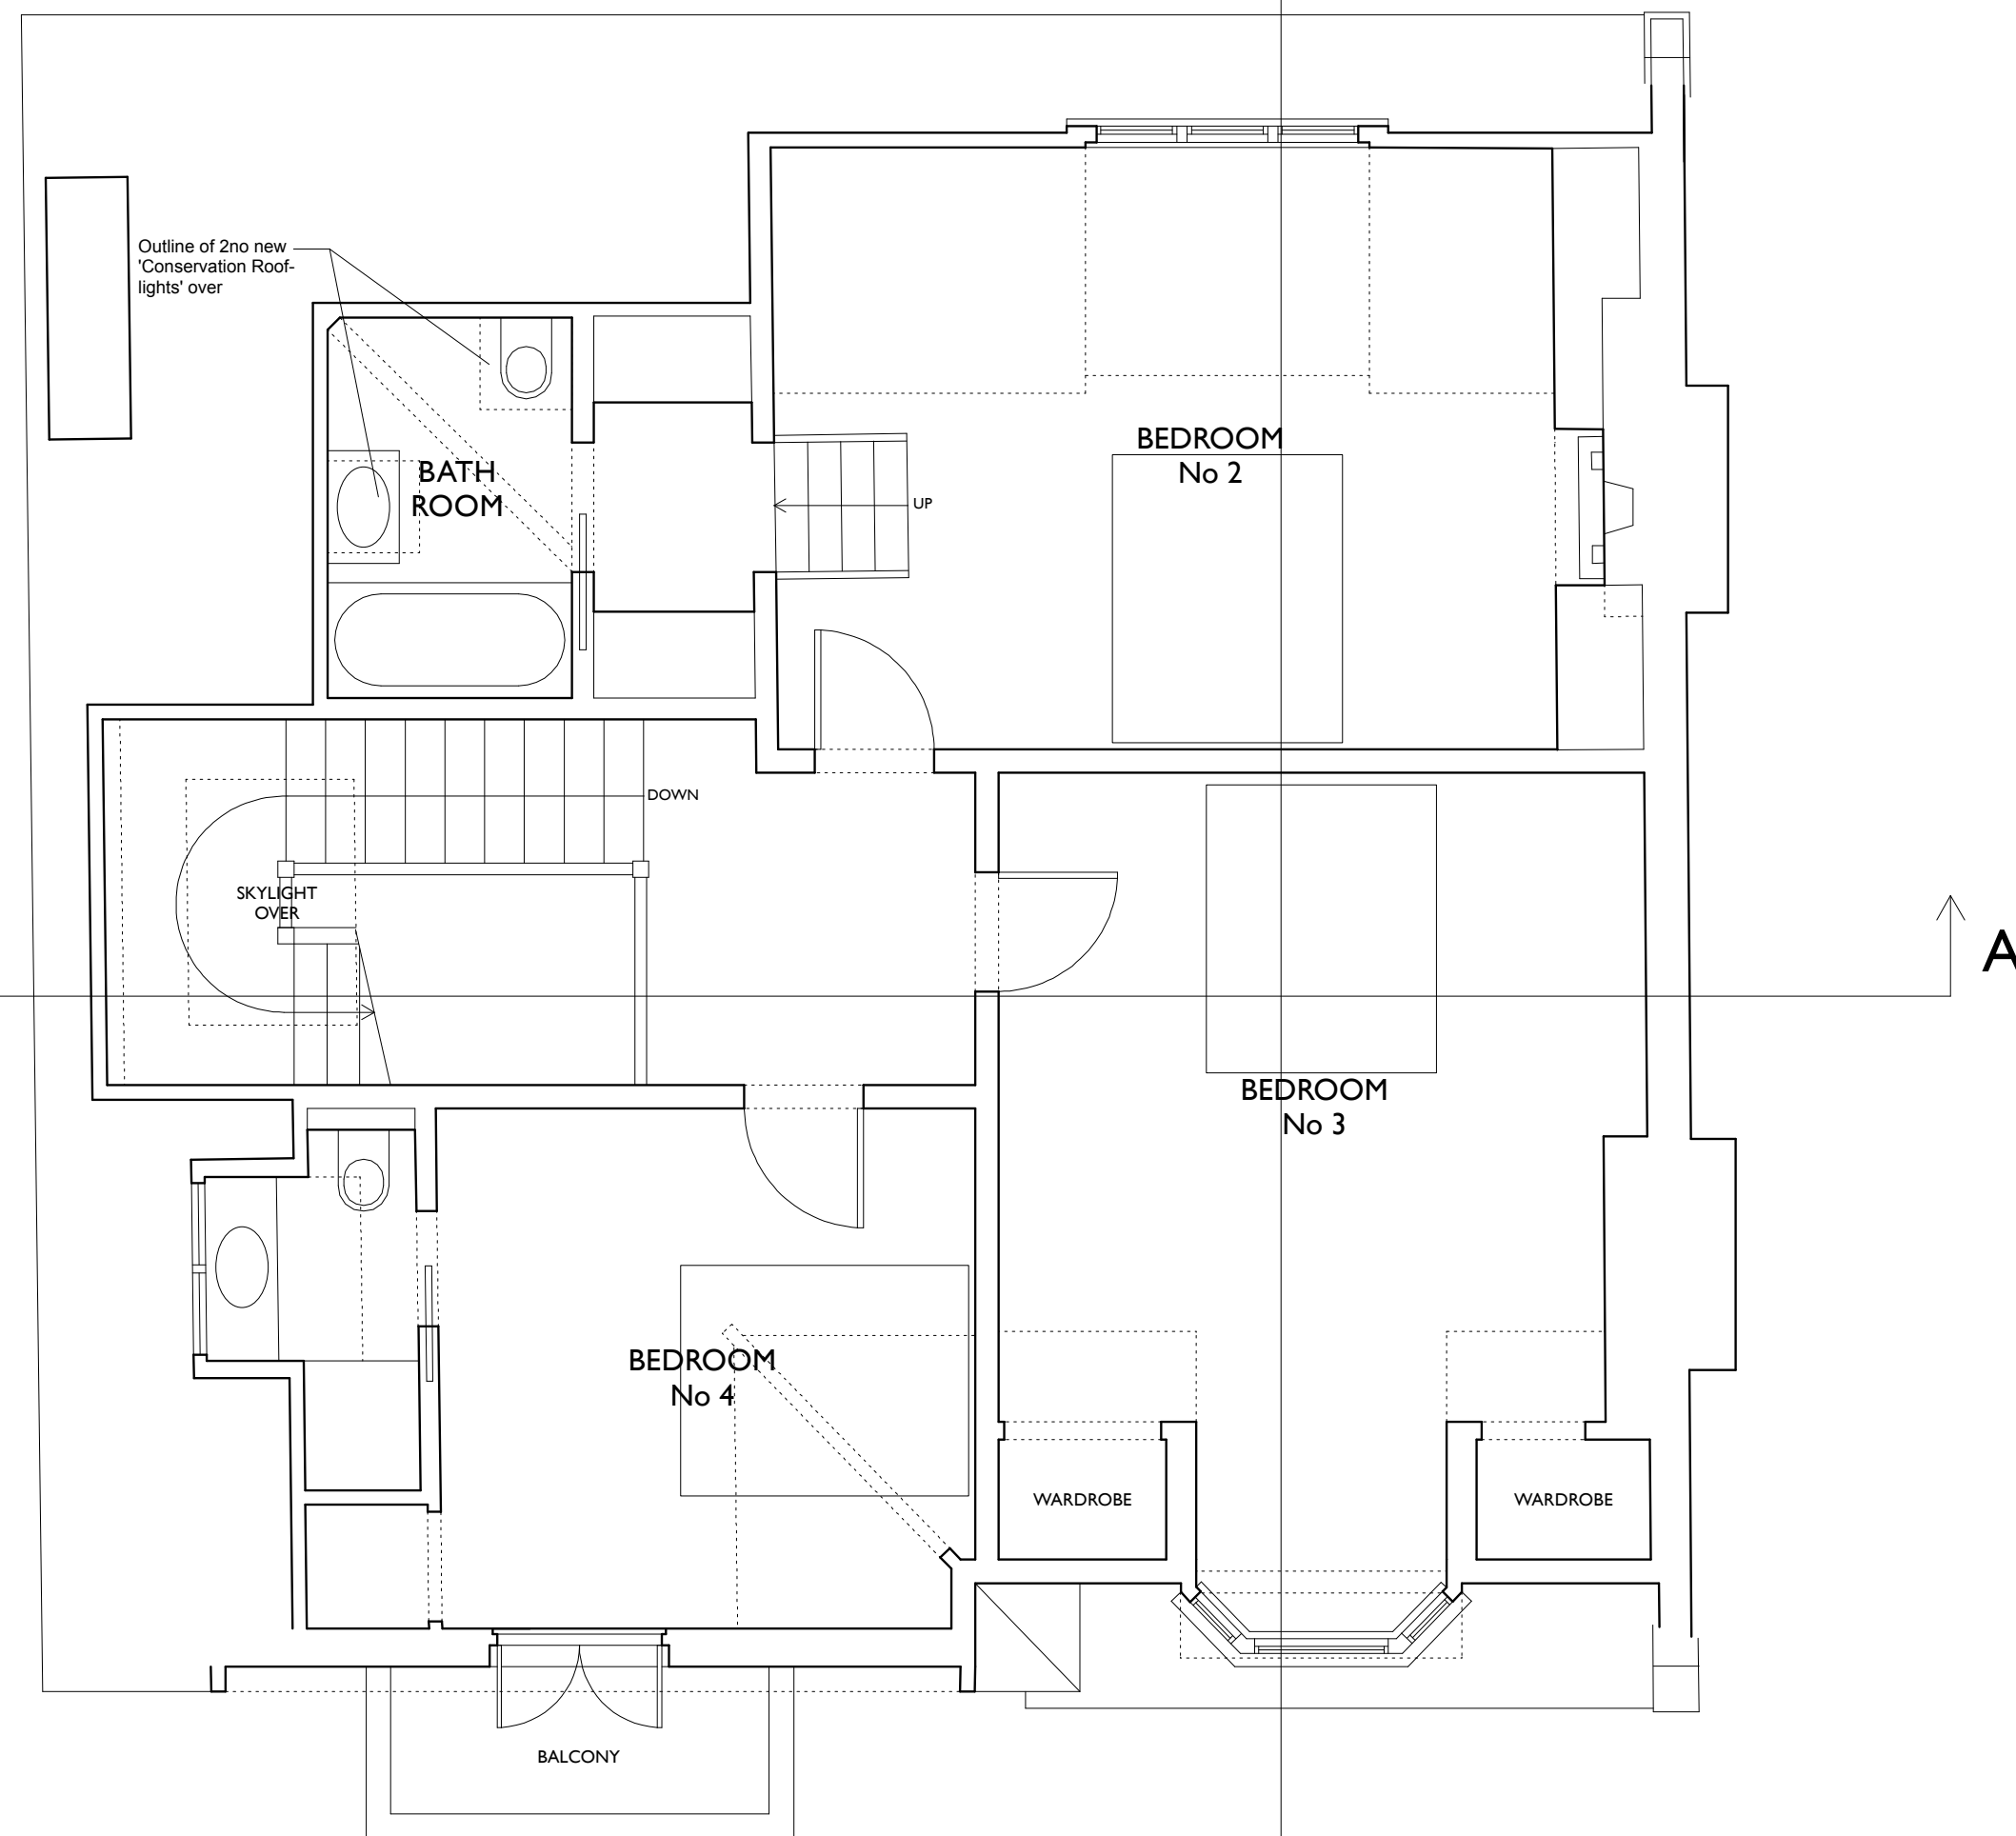


MEZZANINE  
ABOVE  
MEDIA ROOM

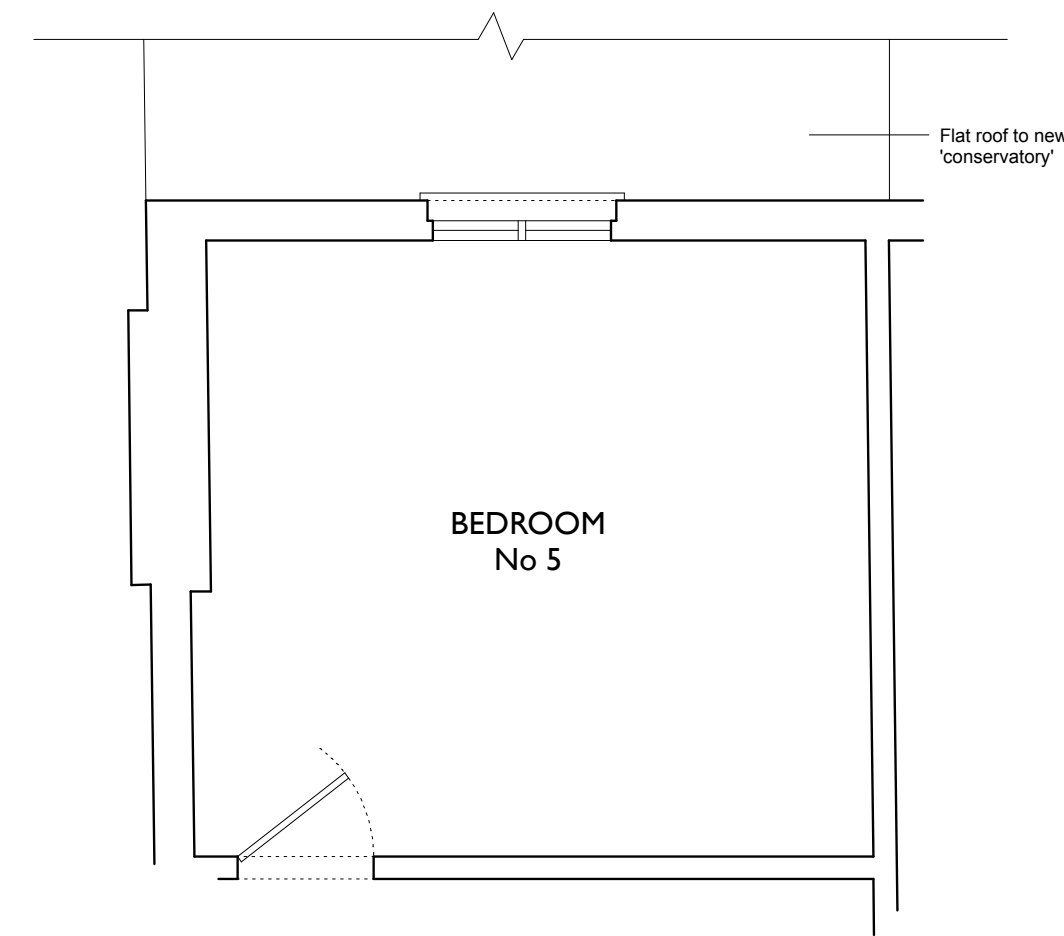

Drawings indicate design intent only  
All dimensions in millimetres unless noted otherwise  
Do not scale from this drawing  
All dimensions are to be checked on site and any discrepancies reported to the architect  
This drawing is the copyright of Stephen Fletcher Architects Ltd

A Design of ground floor extension amended & second floor window retained as existing 25/02/10

Rev Status/Notes Date

Key Plan

Stephen Fletcher Architects  
121c Cleveland Street  
London W1T 6PZ  
Phone 020 7637 1244  
Fax 020 7631 1191  
www.stephen-fletcher.co.uk


Project Project No.  
8 Parsifal Road 096  
London NW6

Title  
Proposed First & Second Floor Plans

Drawing No. Revision  
2.03 A

Scale Date  
1:50@A1 February 2010

Issue Status  
PLANNING

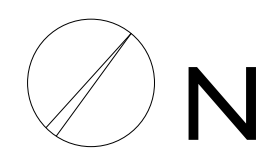

# PROPOSED FIRST & SECOND FLOOR PLANS (1:50 scale @ A1)