




PROJECT: 15 Gloucester Crescent	TITLE: Site Plan	A1
DATE: 06.04.10	SCALE: 1:1250 @ A3	existing

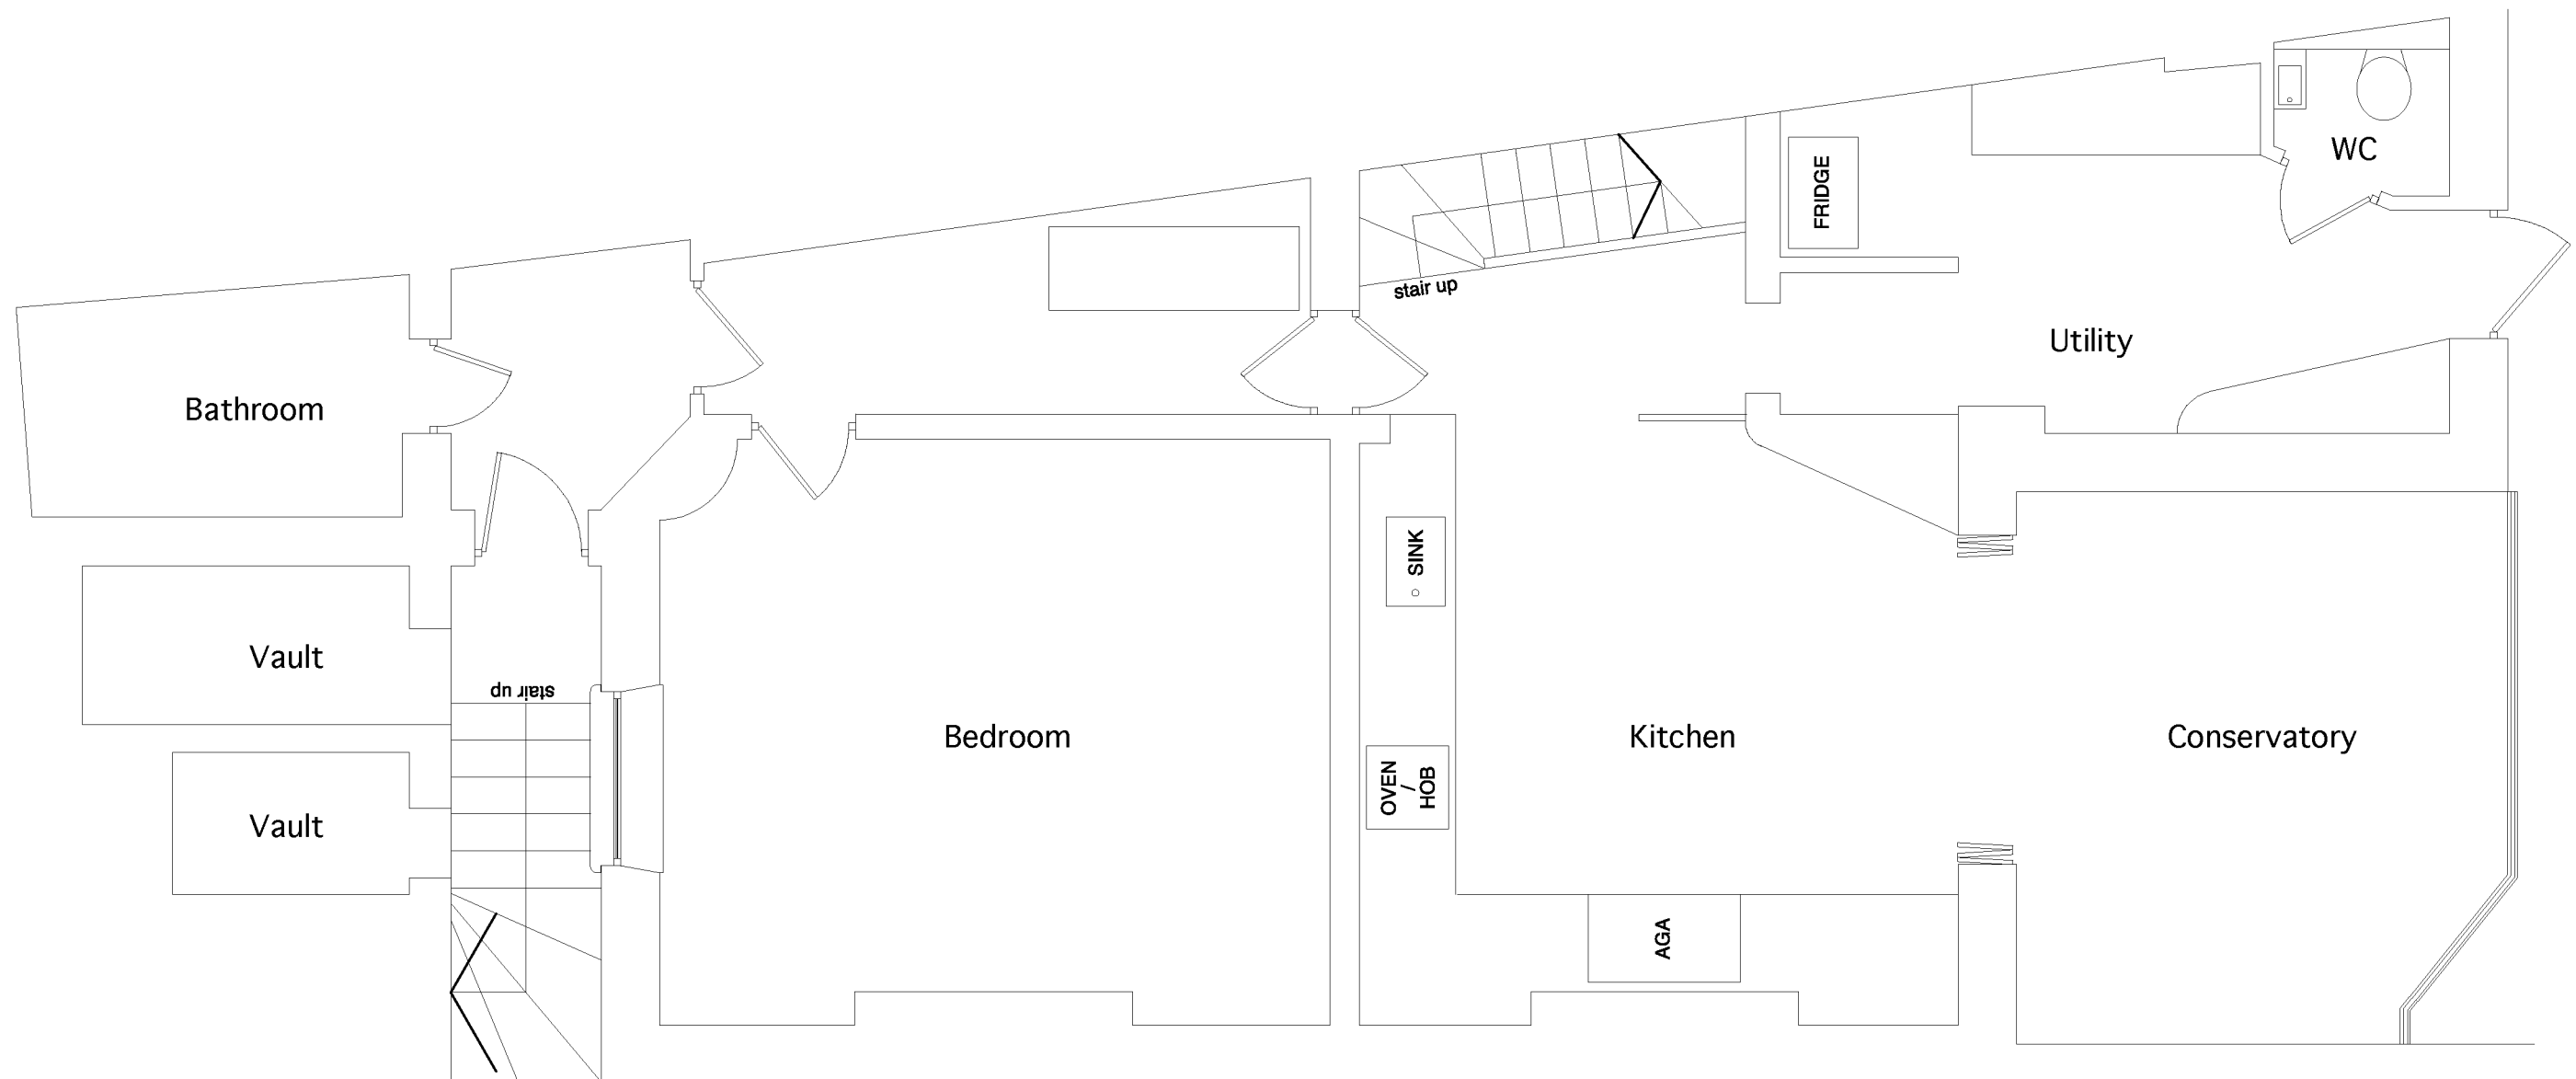

NOTE: NO PROPOSED WORK TO THIS FLOOR

 


PROJECT: 15 Gloucester Crescent	TITLE: Basement Plan	A2
DATE: 06.04.10	SCALE: 1:50 @ A3	existing

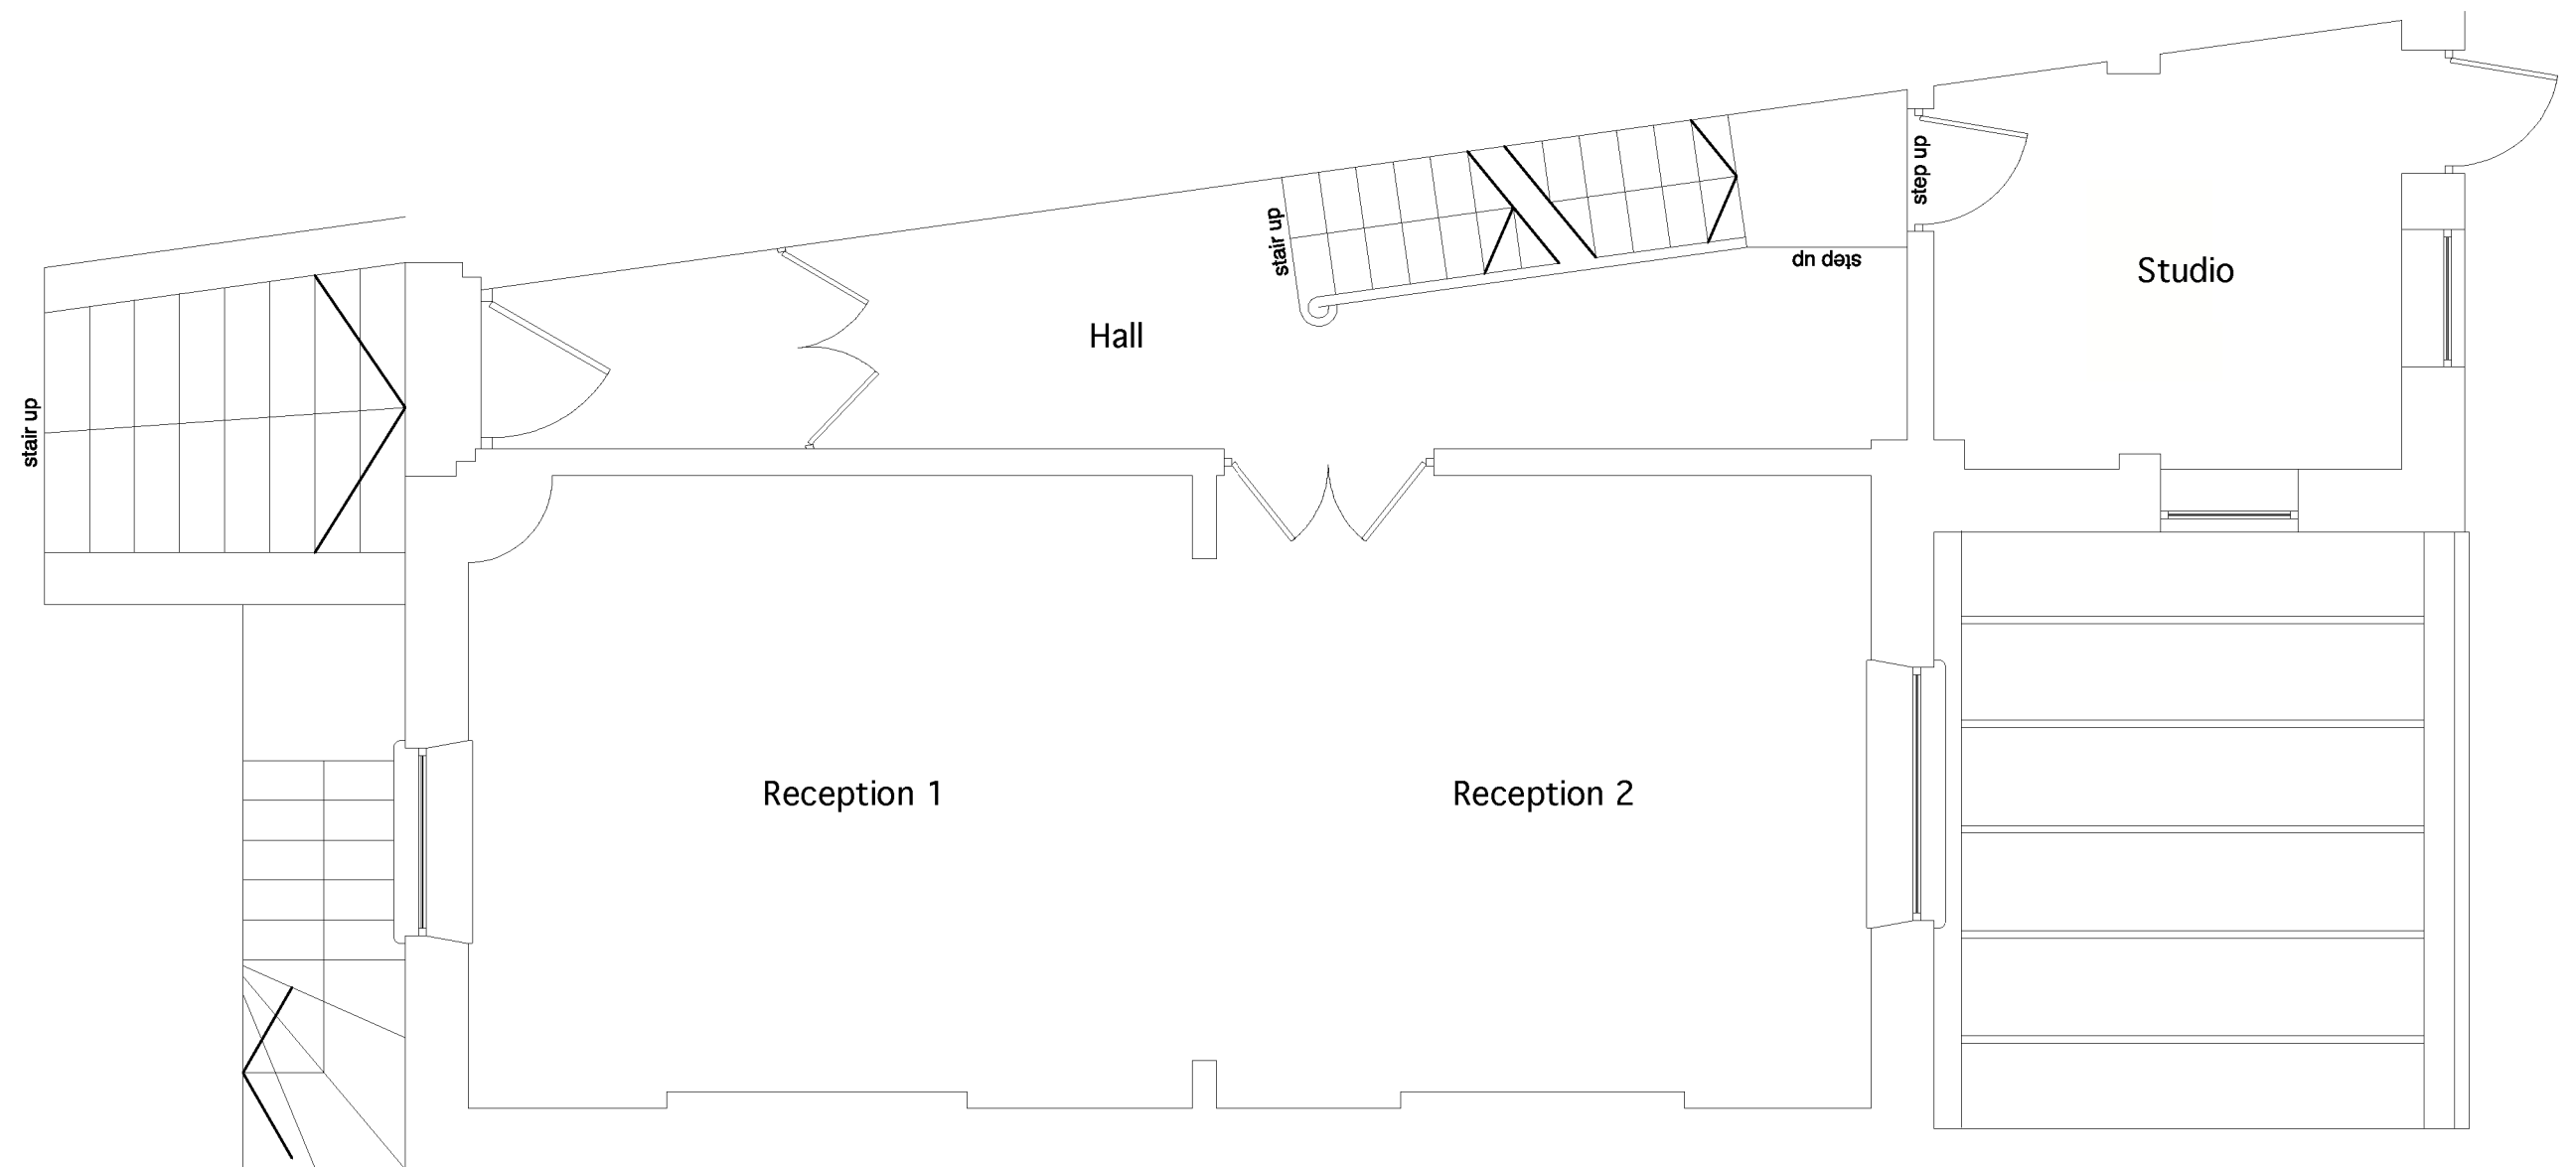


NOTE: NO PROPOSED WORK TO THIS FLOOR



PROJECT: 15 Gloucester Crescent	TITLE: Ground Floor Plan	A3
DATE: 06.04.10	SCALE: 1:50 @ A3	existing

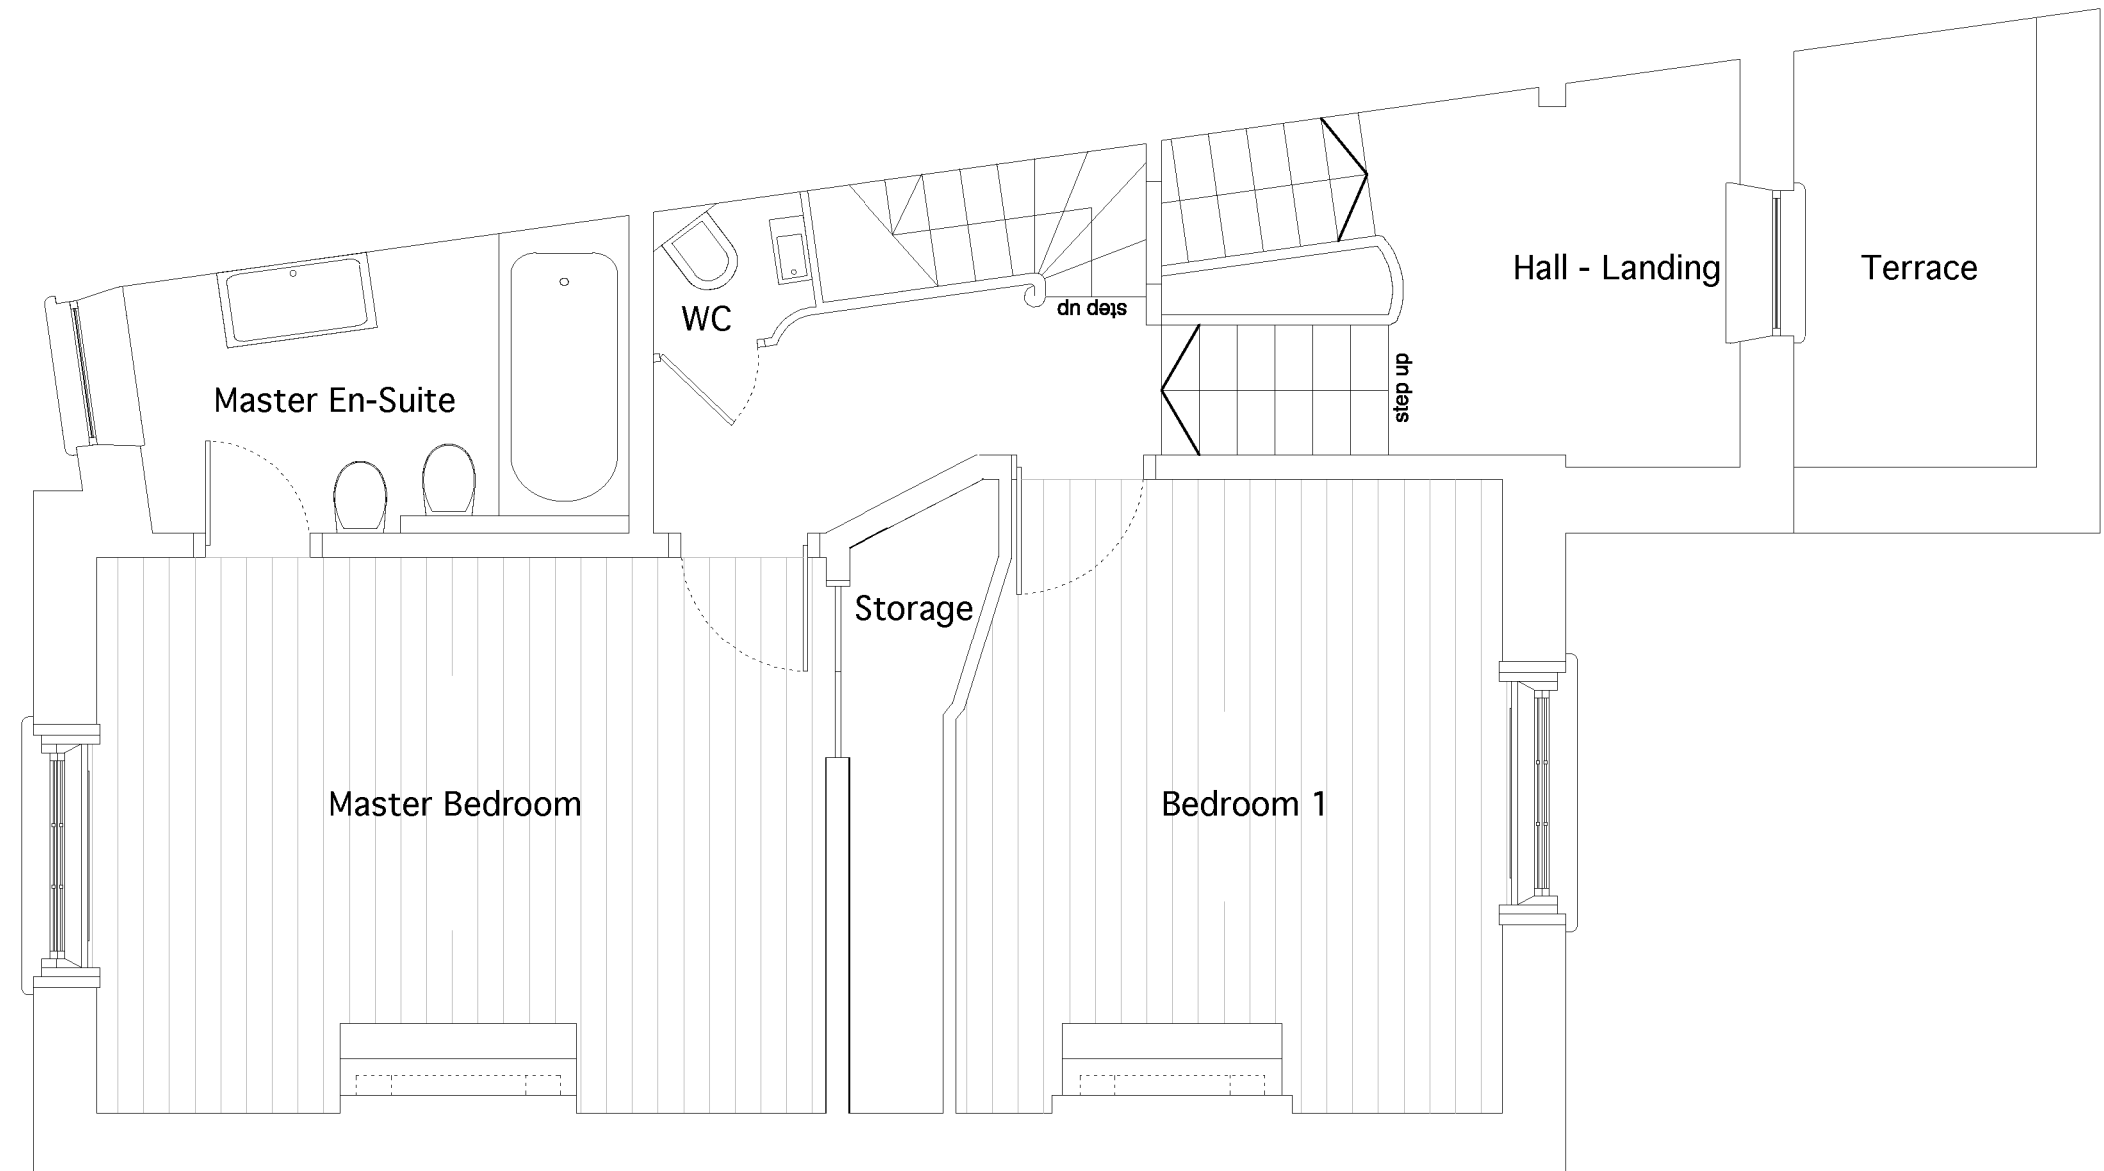


PROJECT: 15 Gloucester Crescent	TITLE: First Floor Plan	A4
DATE: 06.04.10	SCALE: 1:50 @ A3	existing

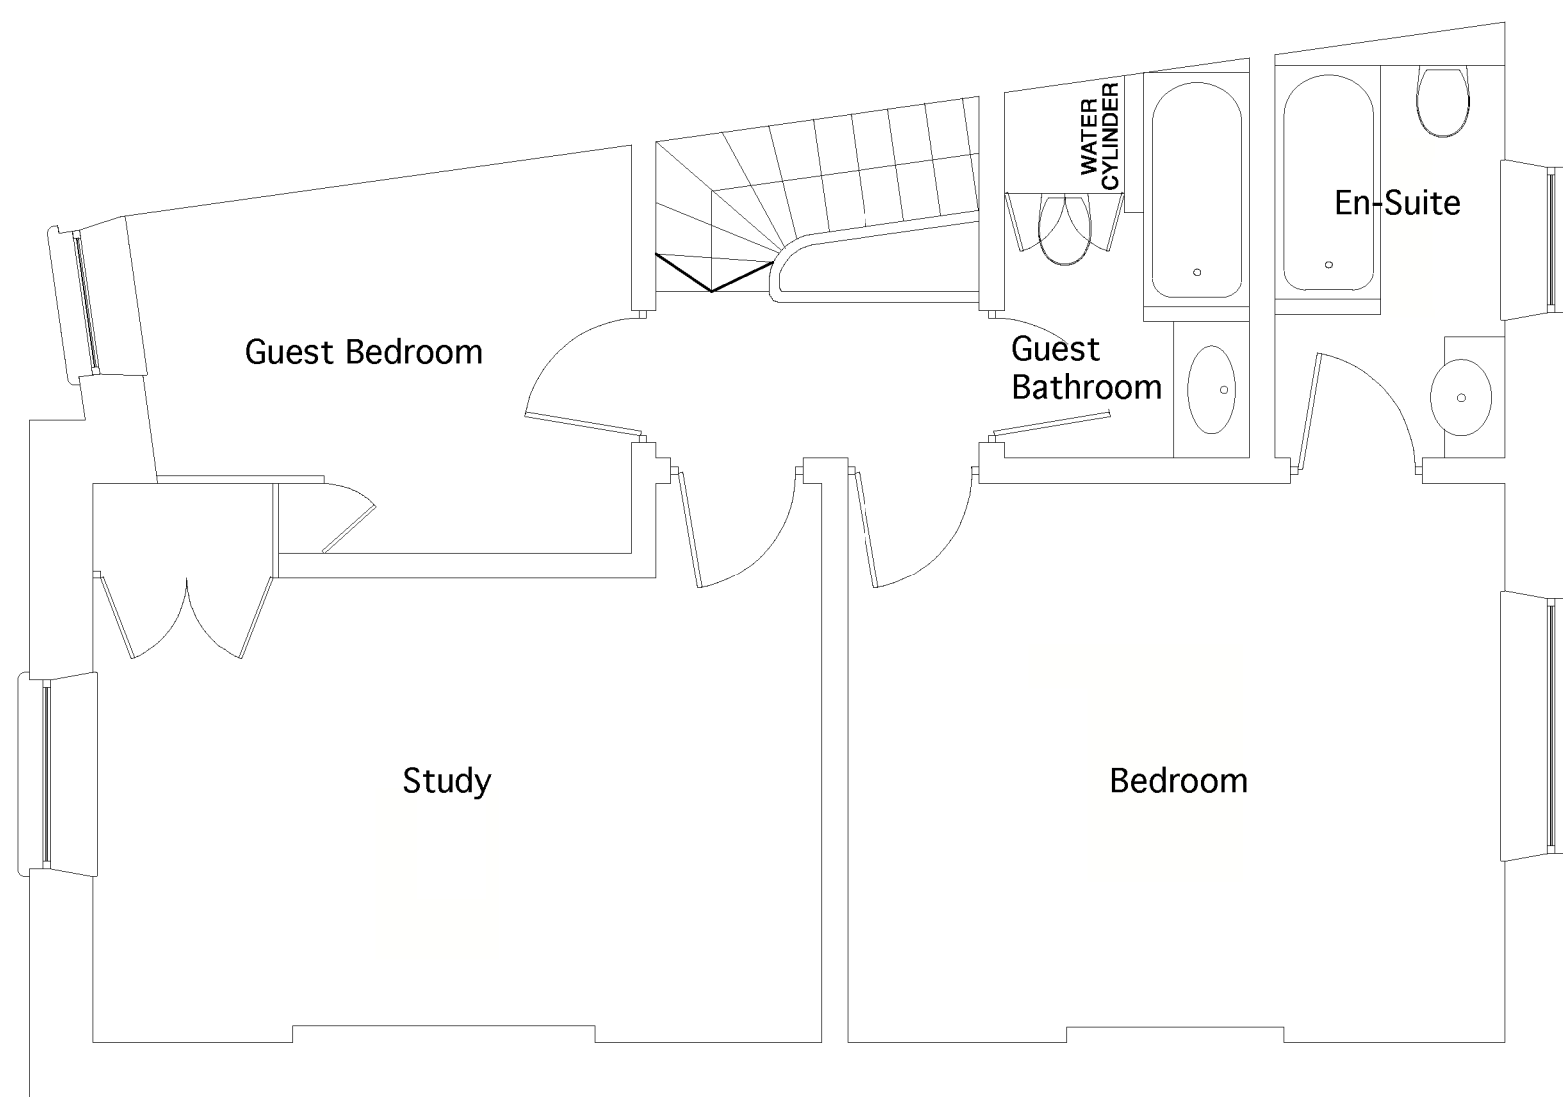


NOTE: NO PROPOSED WORK TO THIS FLOOR



PROJECT: 15 Gloucester Crescent	TITLE: Second Floor Plan	A5
DATE: 06.04.10	SCALE: 1:50 @ A3	existing



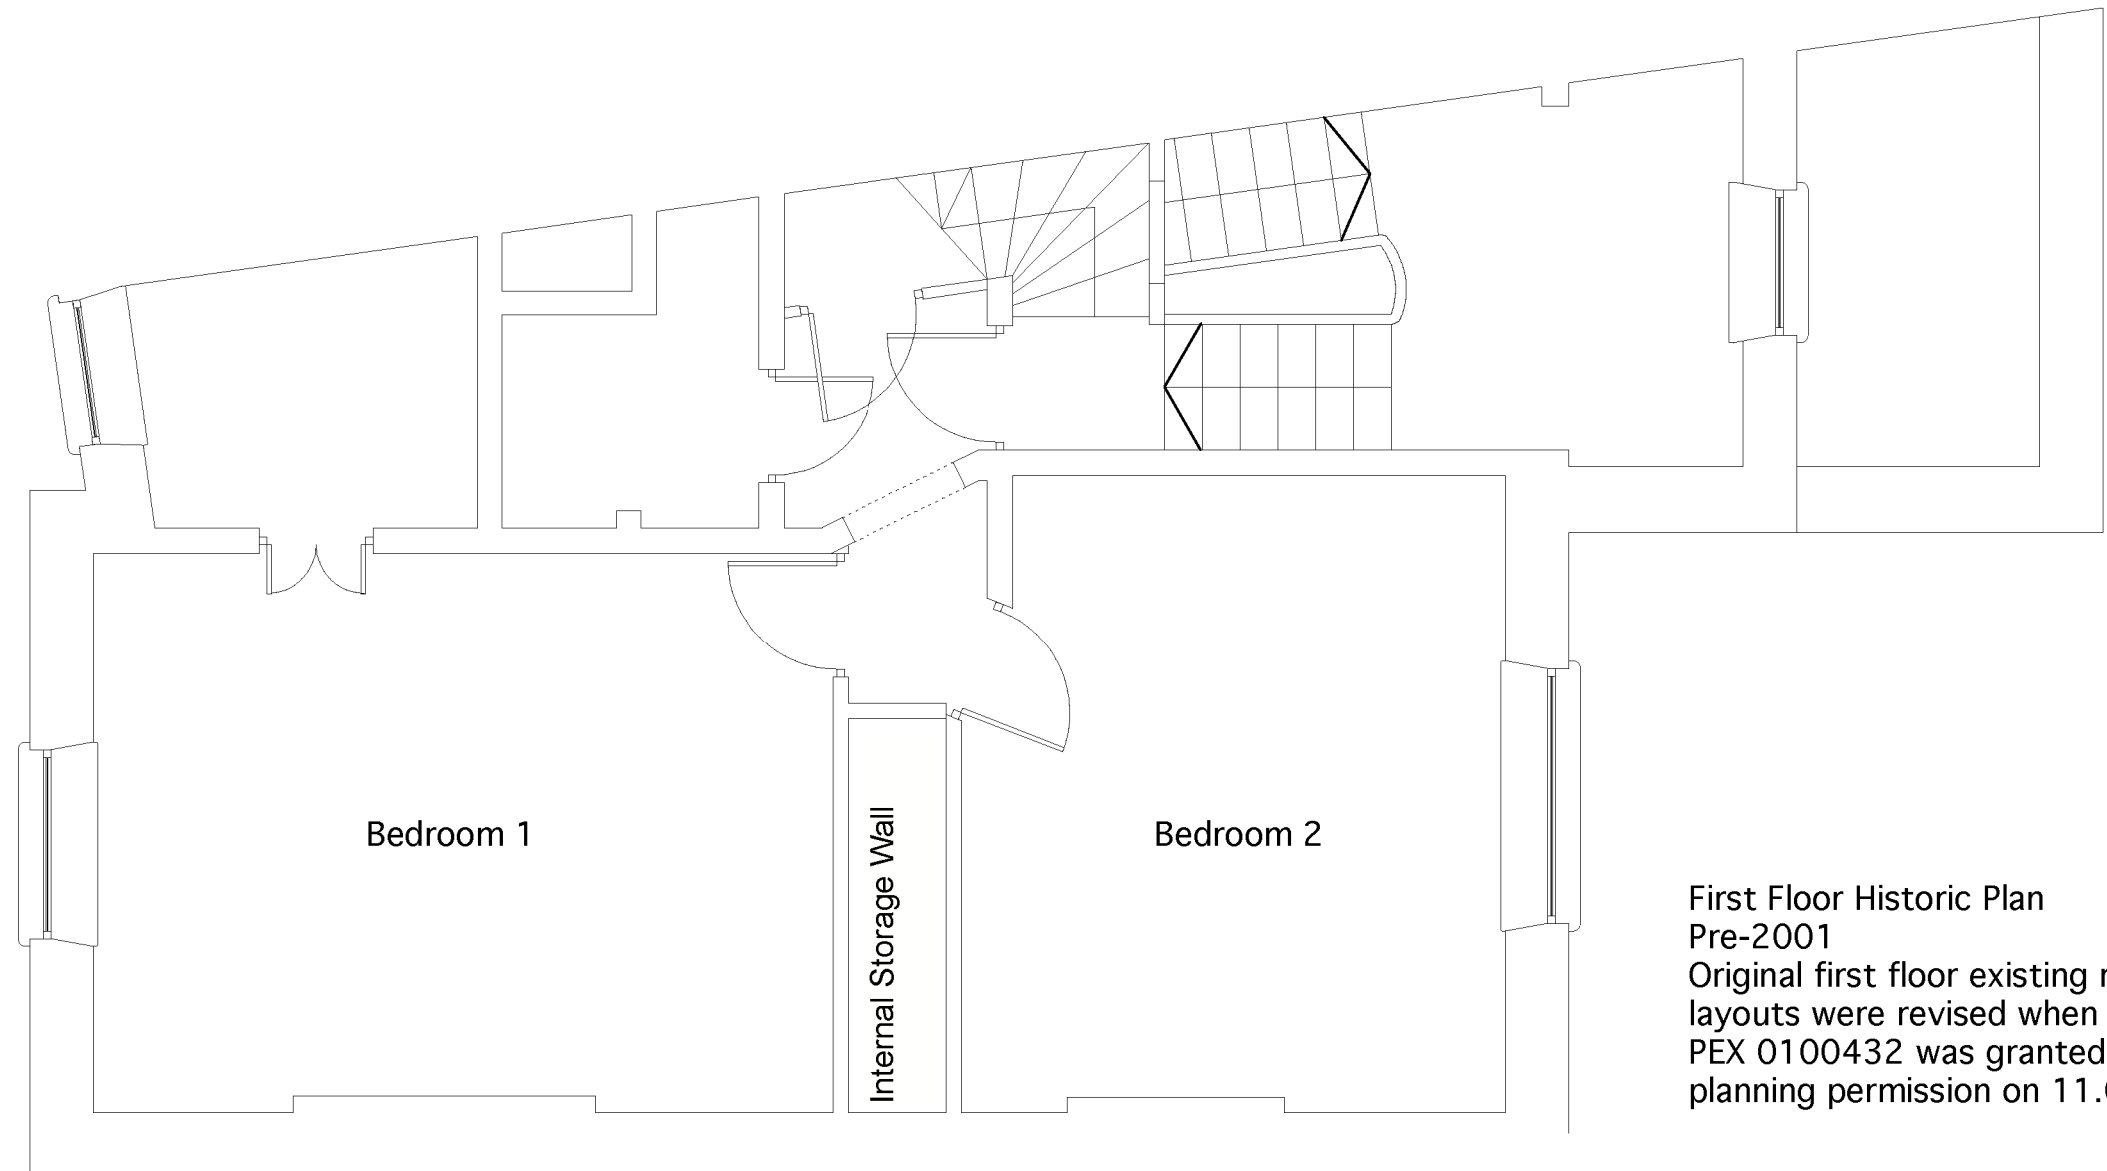


PROJECT: 15 Gloucester Crescent	TITLE: First Floor Plan - Historical	A6
DATE: 06.04.10	SCALE: 1:50 @ A3	historical

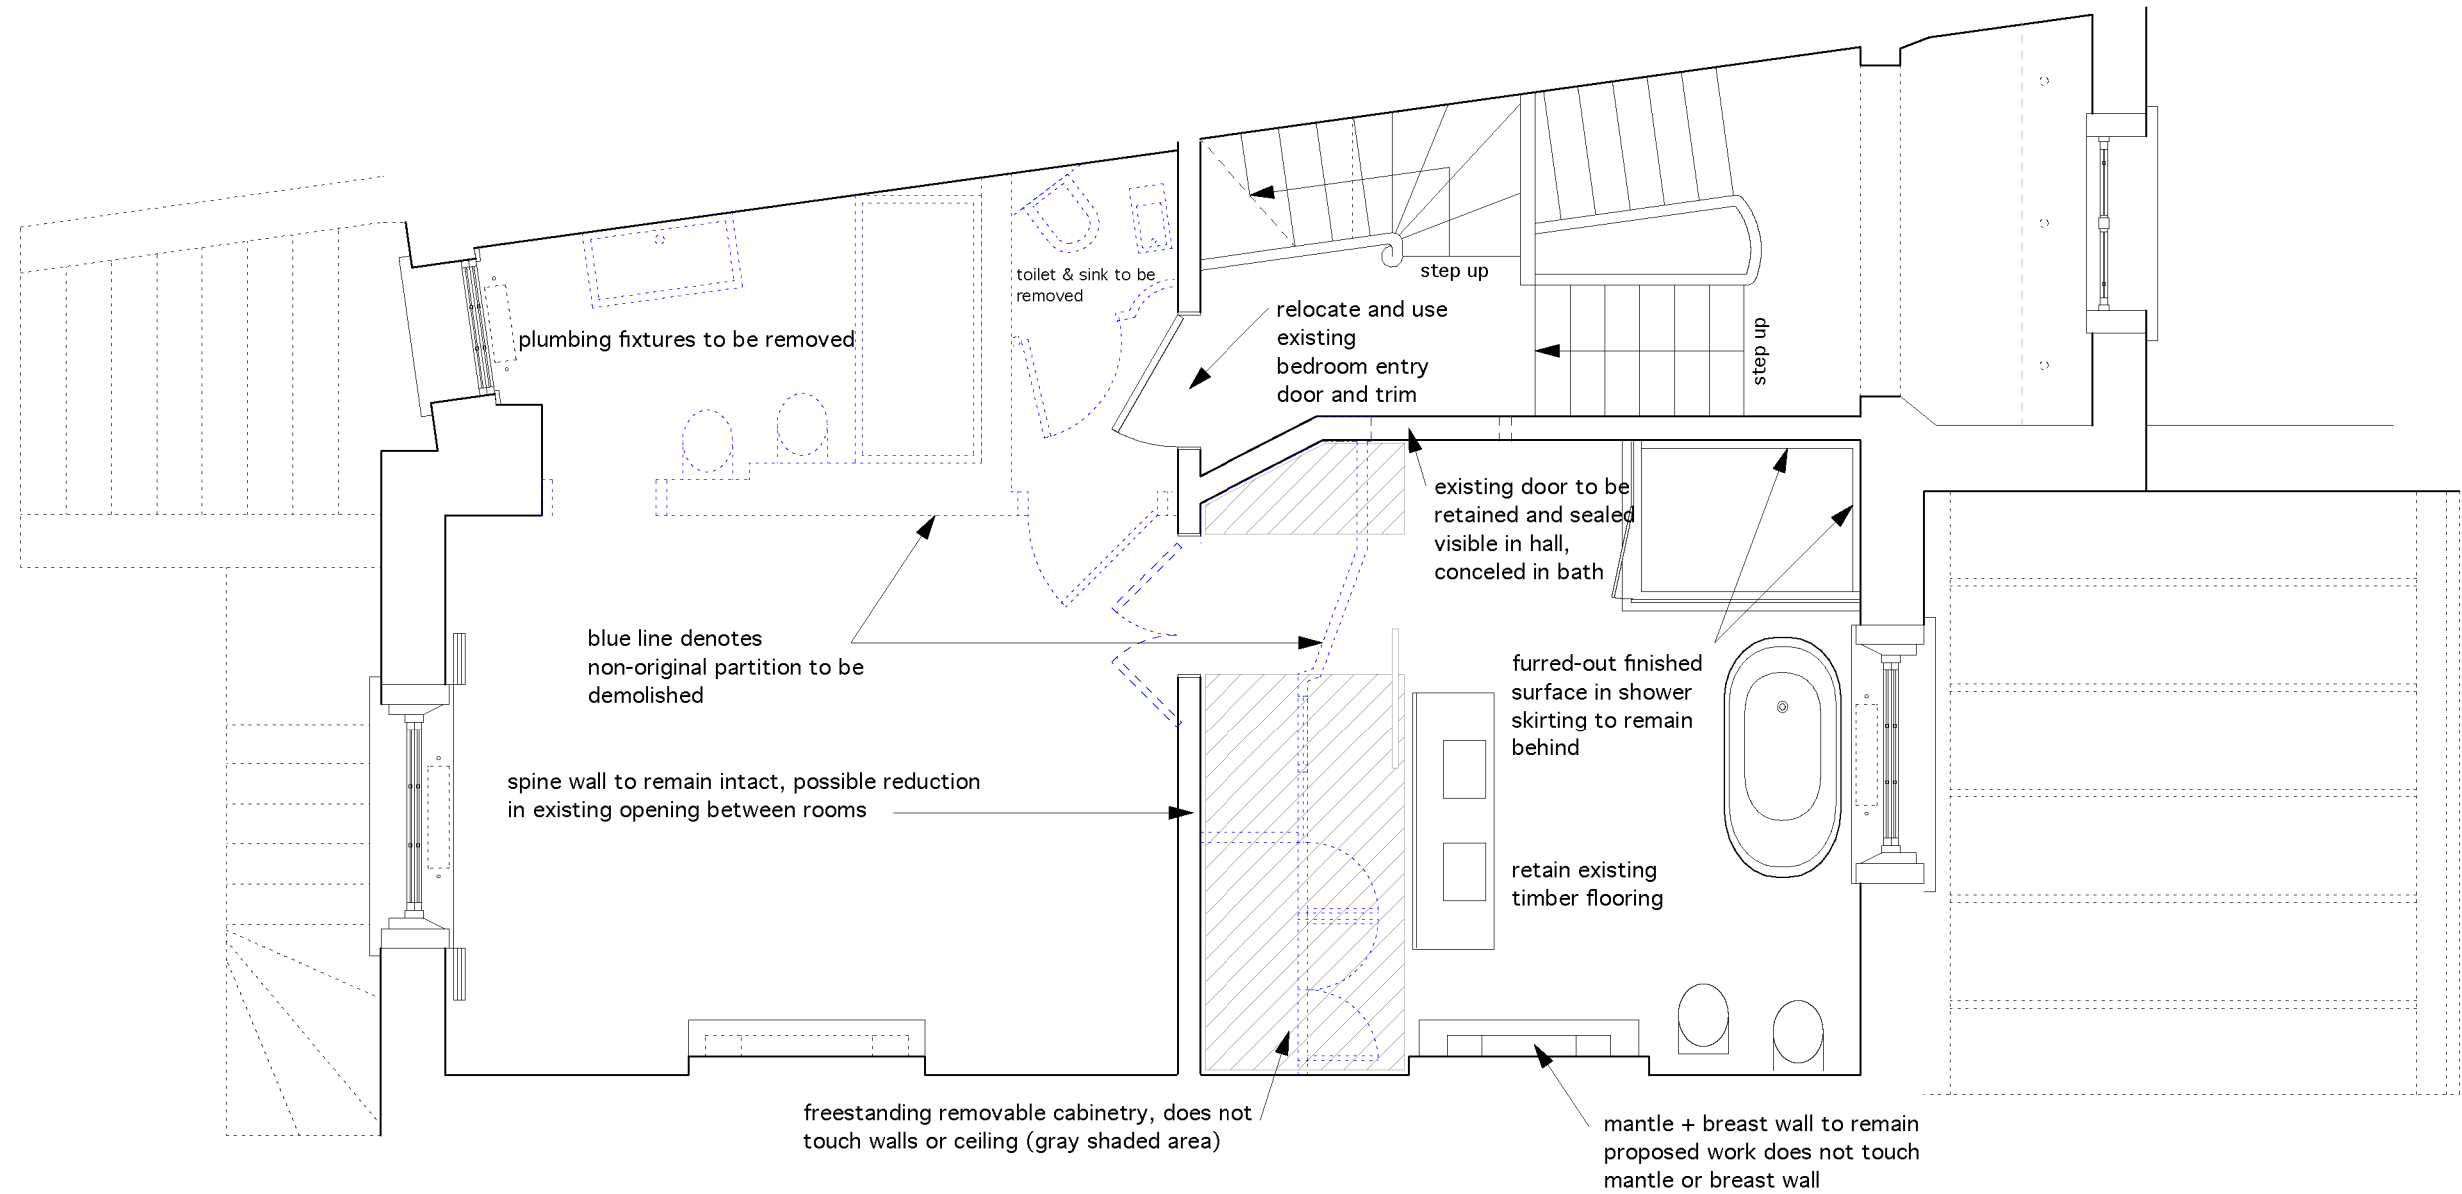

0m 0.5m 1m 2.5m


PROJECT: 15 Gloucester Crescent	TITLE: First Floor Plan	P1
DATE: 06.04.10	SCALE: 1:50 @ A3	proposed

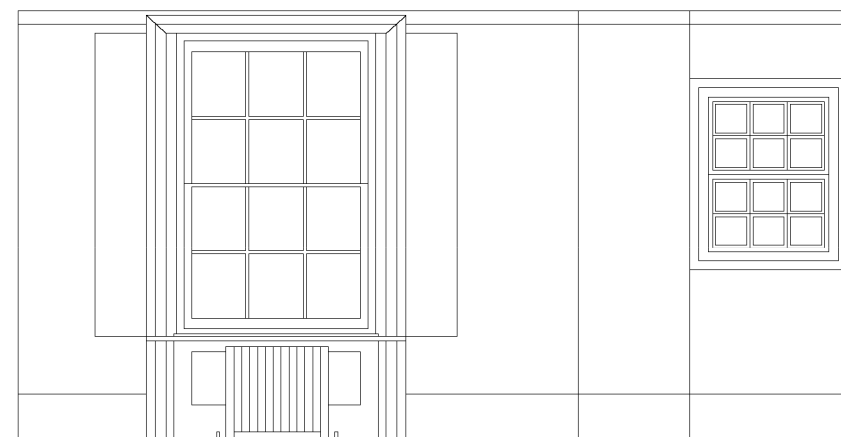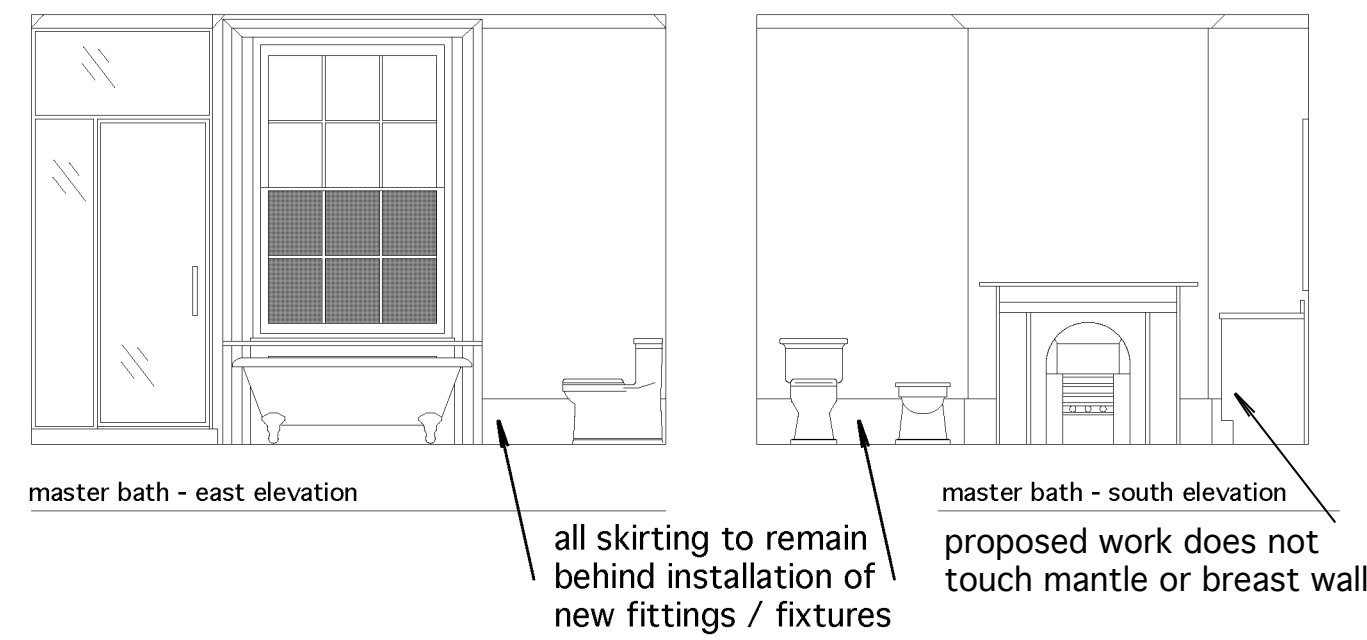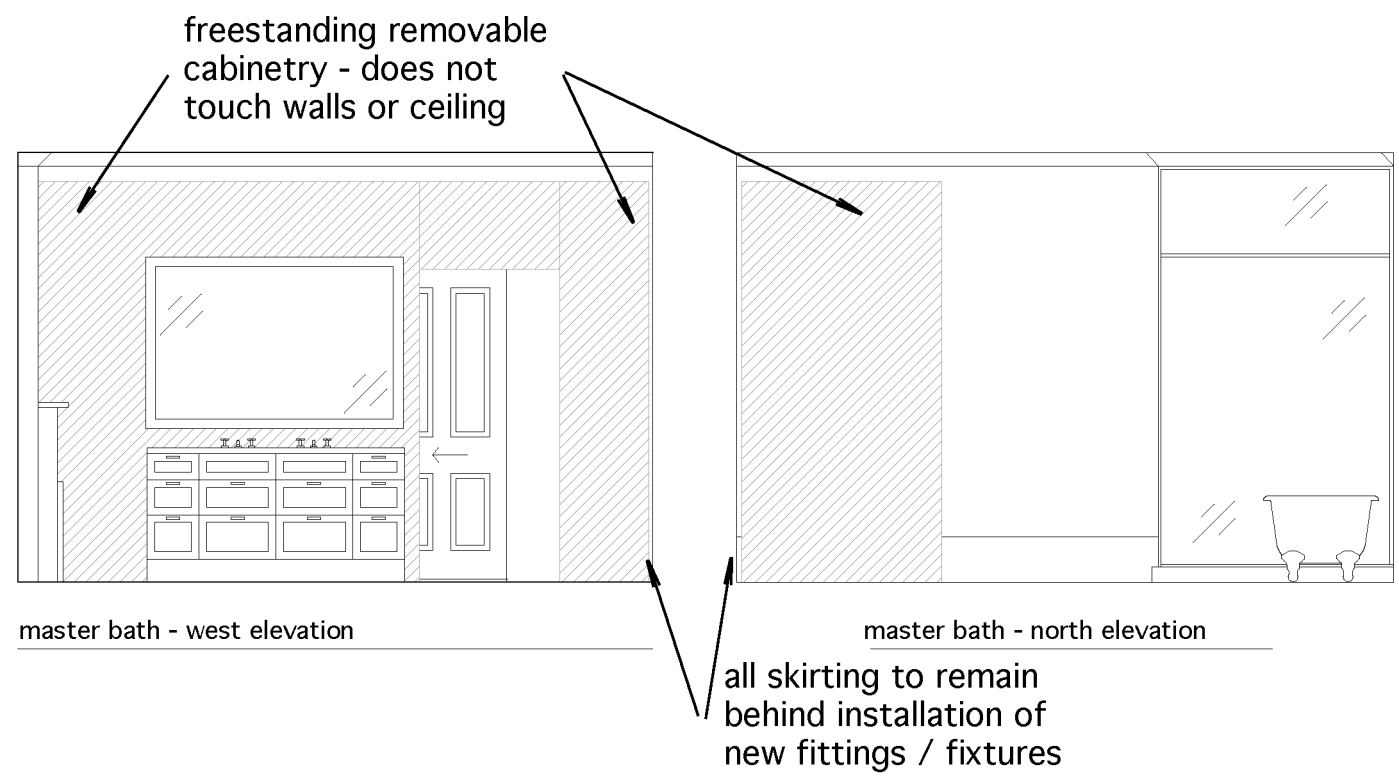


master bedroom - west elevation




master bedroom - north elevation

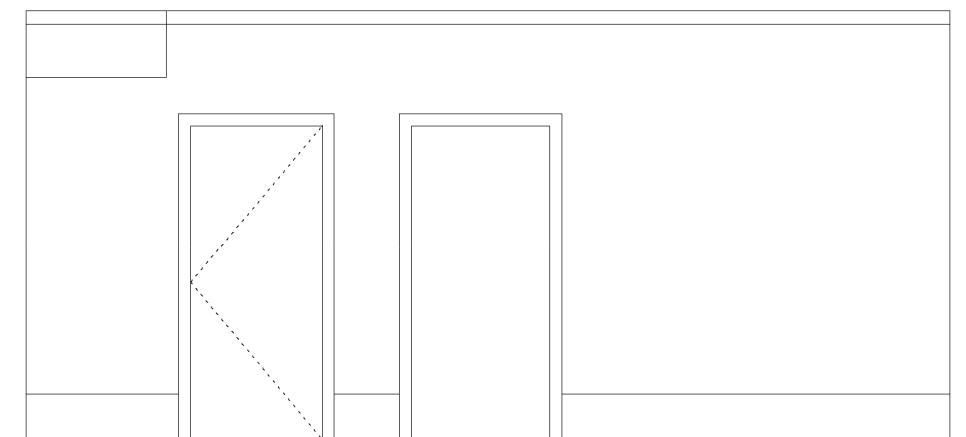


master bedroom - east elevation

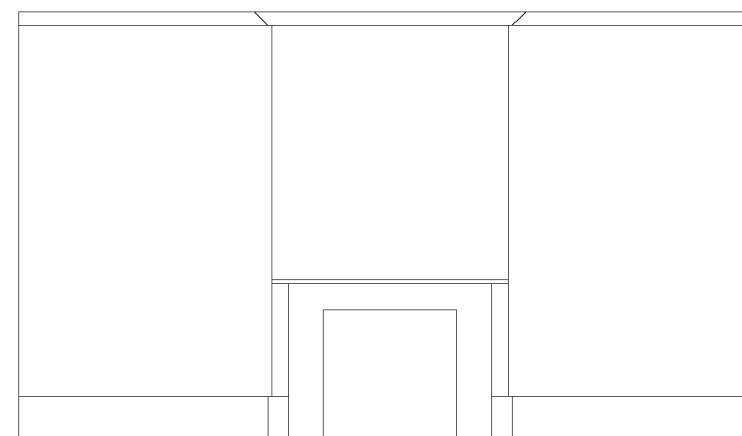

master bedroom - south elevation

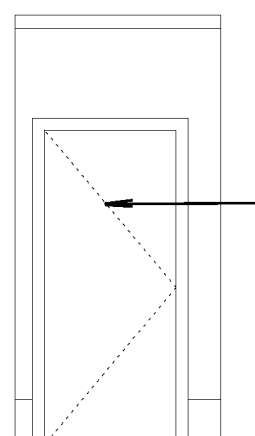

hall - west elevation

 

PROJECT: 15 Gloucester Crescent	TITLE: First Floor Interior Elevations	P2
DATE: 06.04.10	SCALE: 1:50 @ A3	proposed



Rear Exterior Elevation

0m 0.5m 1m 2.5m

PROJECT: 15 Gloucester Crescent	TITLE: Rear Exterior Elevation	P3
DATE: 06.04.10	SCALE: 1:50 @ A3	proposed