



Proposed staircase with infill panel 1:20

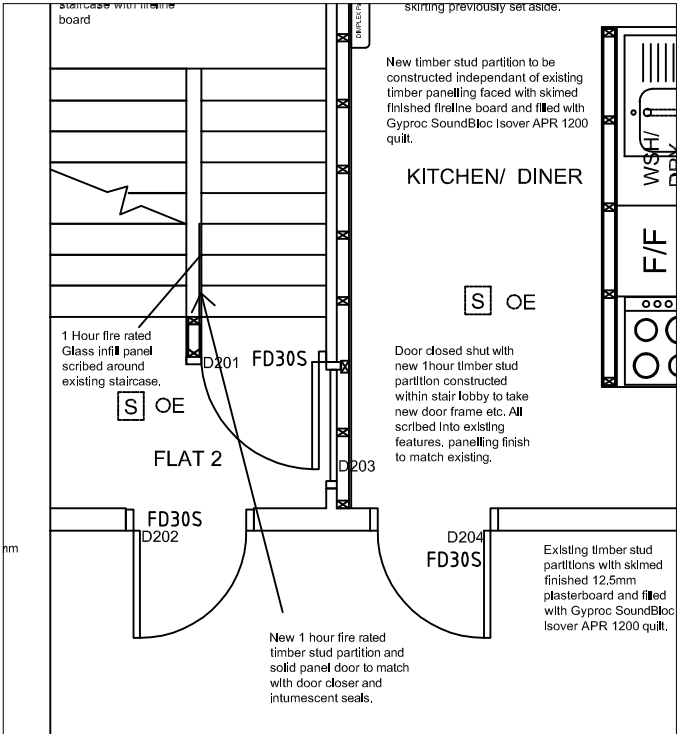

Second Floor Plan 1:50

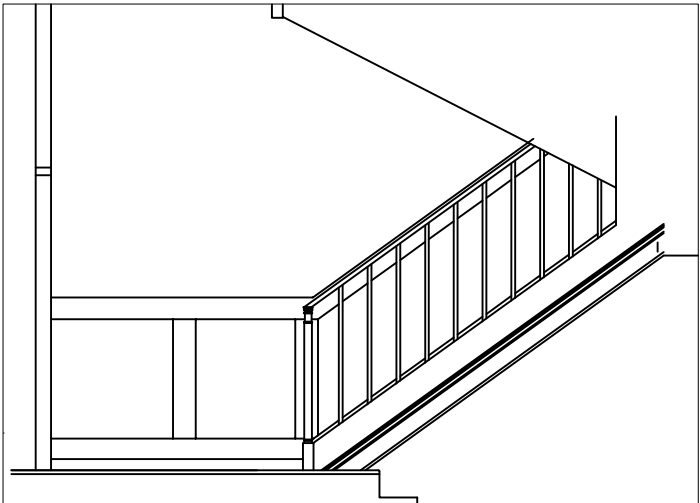

Existing Staircase 1:50

## CARLILE ASSOCIATES

BUILDING SURVEYING AND ARCHITECTURAL SERVICES  
ALTO HOUSE  
29/30 NEWBURY STREET  
LONDON EC1A 7HZ  
Tel: 020 7796 3050 Fax: 020 7796 3051

project:  
67 GRAYS INN ROAD  
LONDON, WC1X 8TL  
SECOND FLOOR SEPARATION

scale: 1:50/1:20 @ A3	date: July 2009
drawn by: FAK	dwg no: 3959/508