


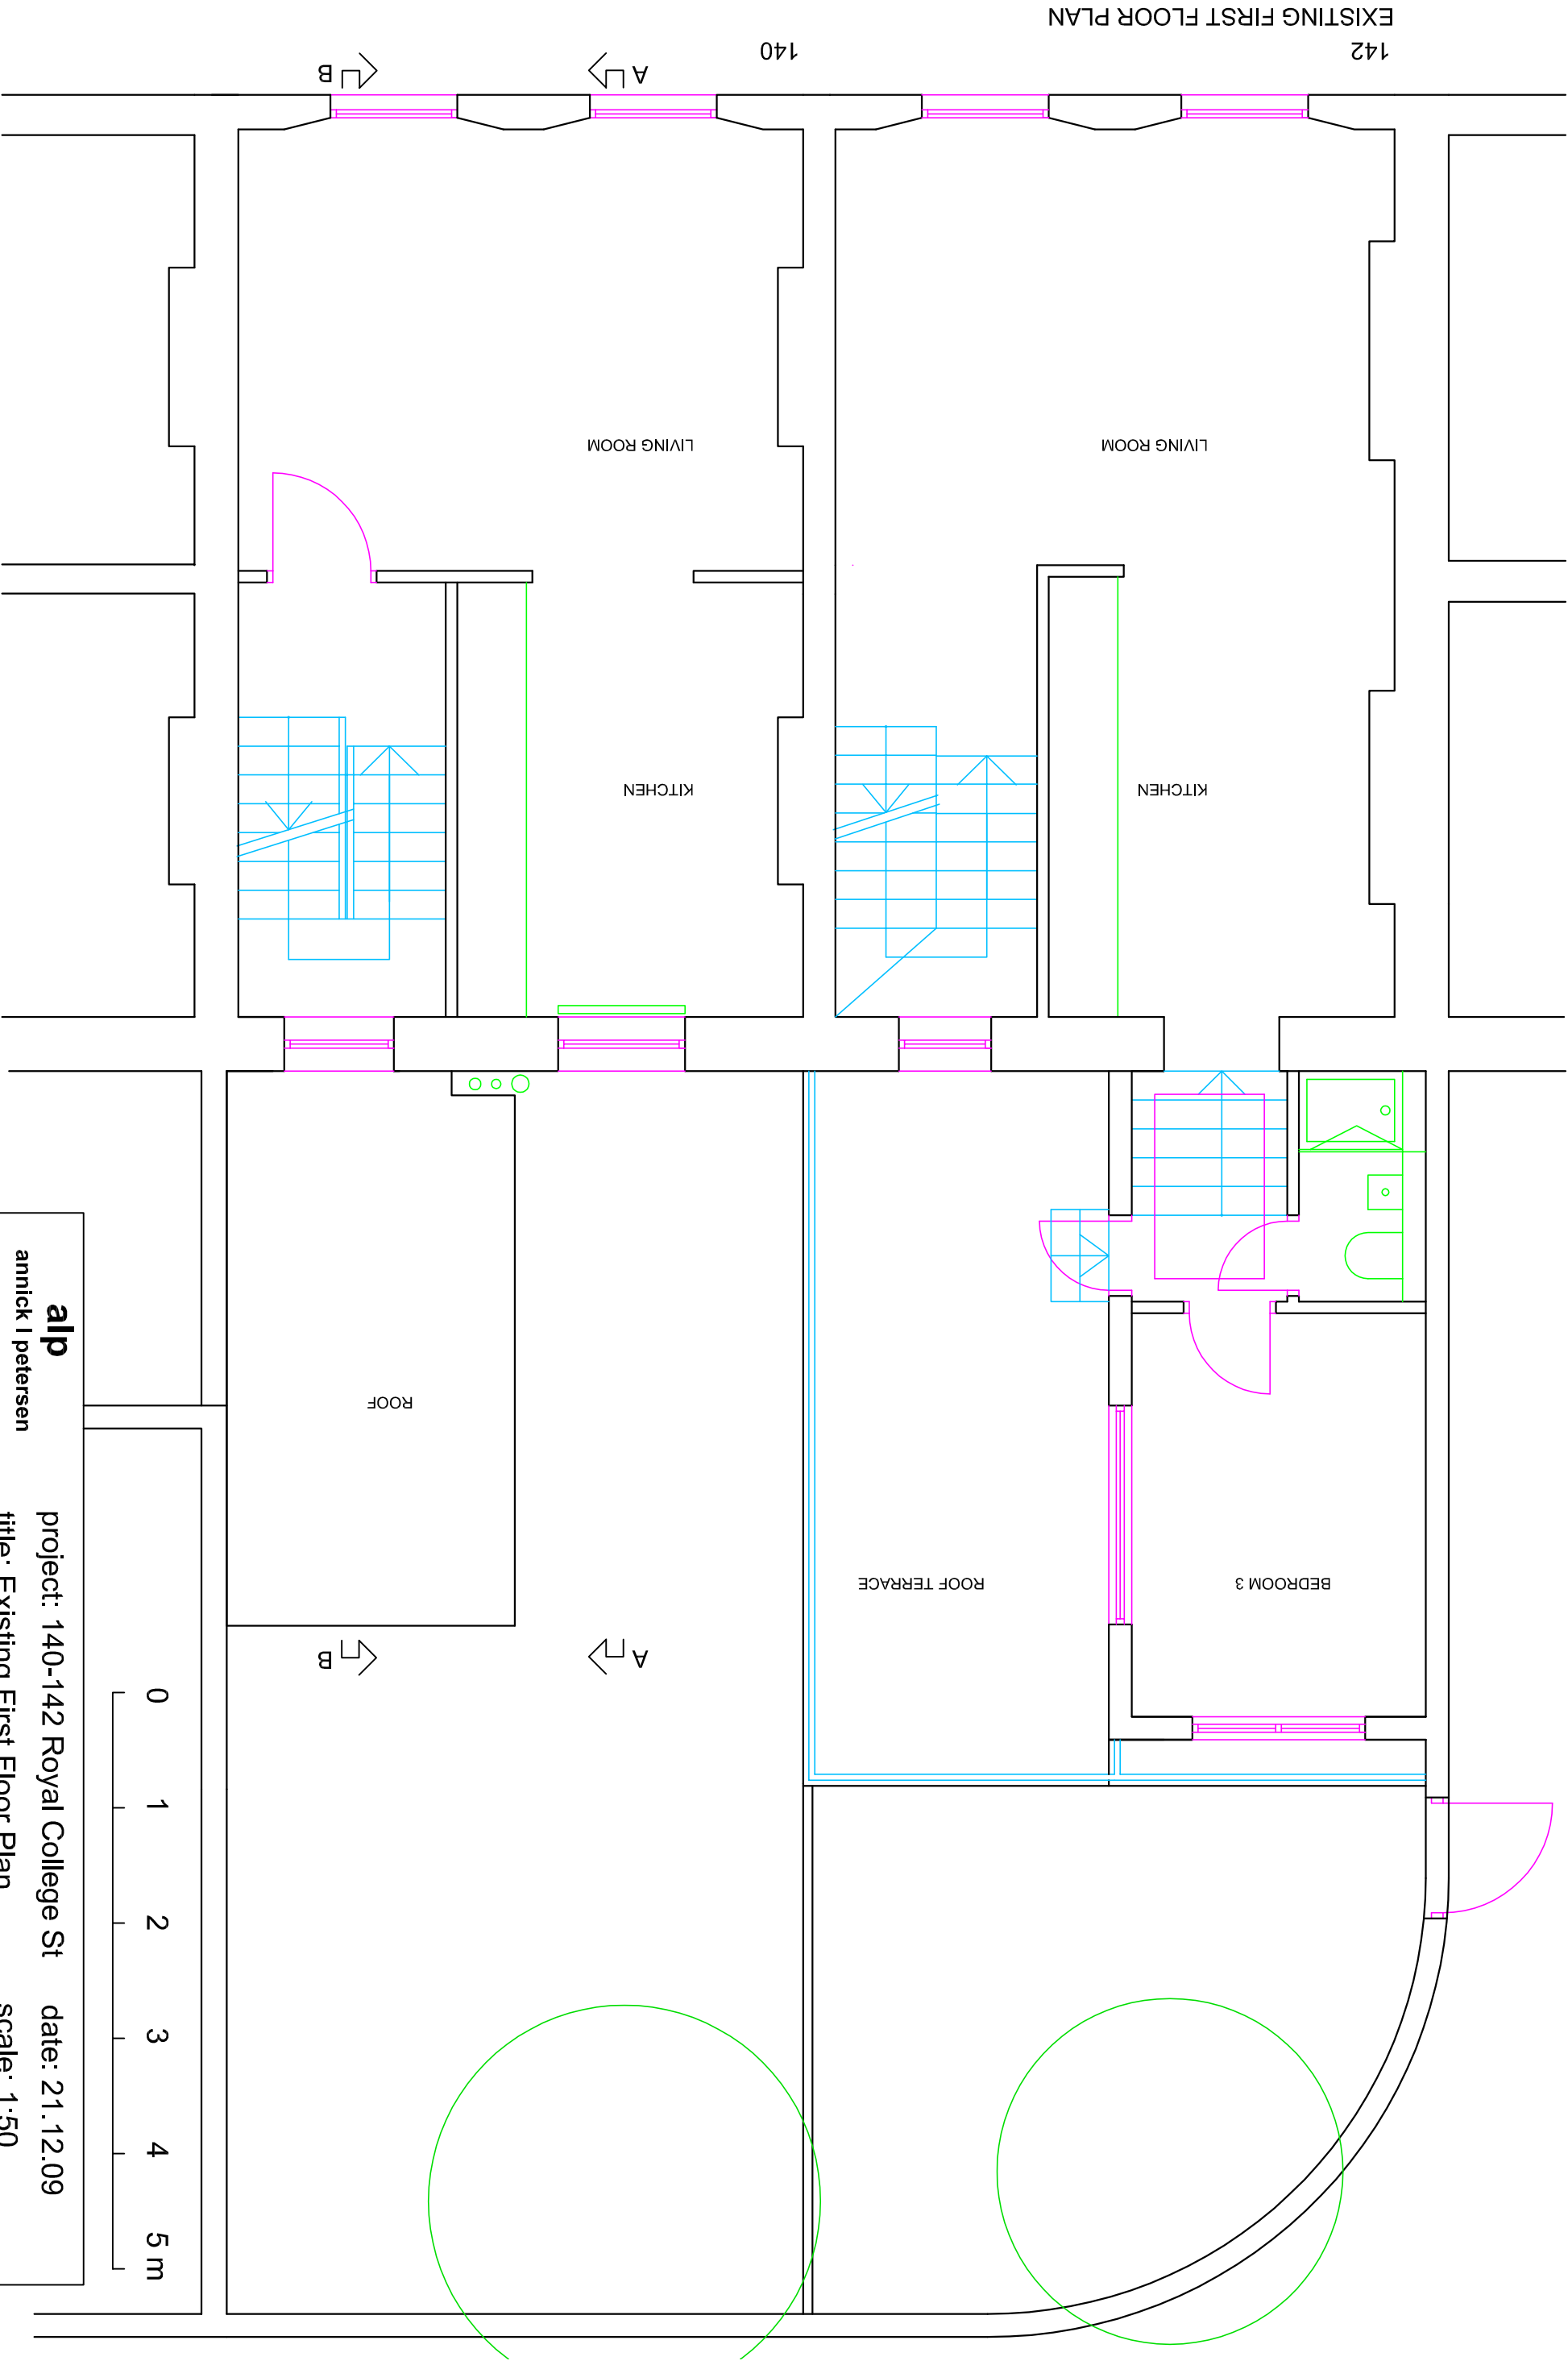

alp
annick I petersen
interior architecture
and design

project: 140-142 Royal College St
title: Existing First Floor Plan
client:

date: 21.12.09
scale: 1:50
drg no: WD1-01
rev: B

17 chetwynd rd, london nw5 1bx
tel/fax 020 7267 3529
Contractors must verify all dimensions on site before any works are commenced. This drawing is for information only.