


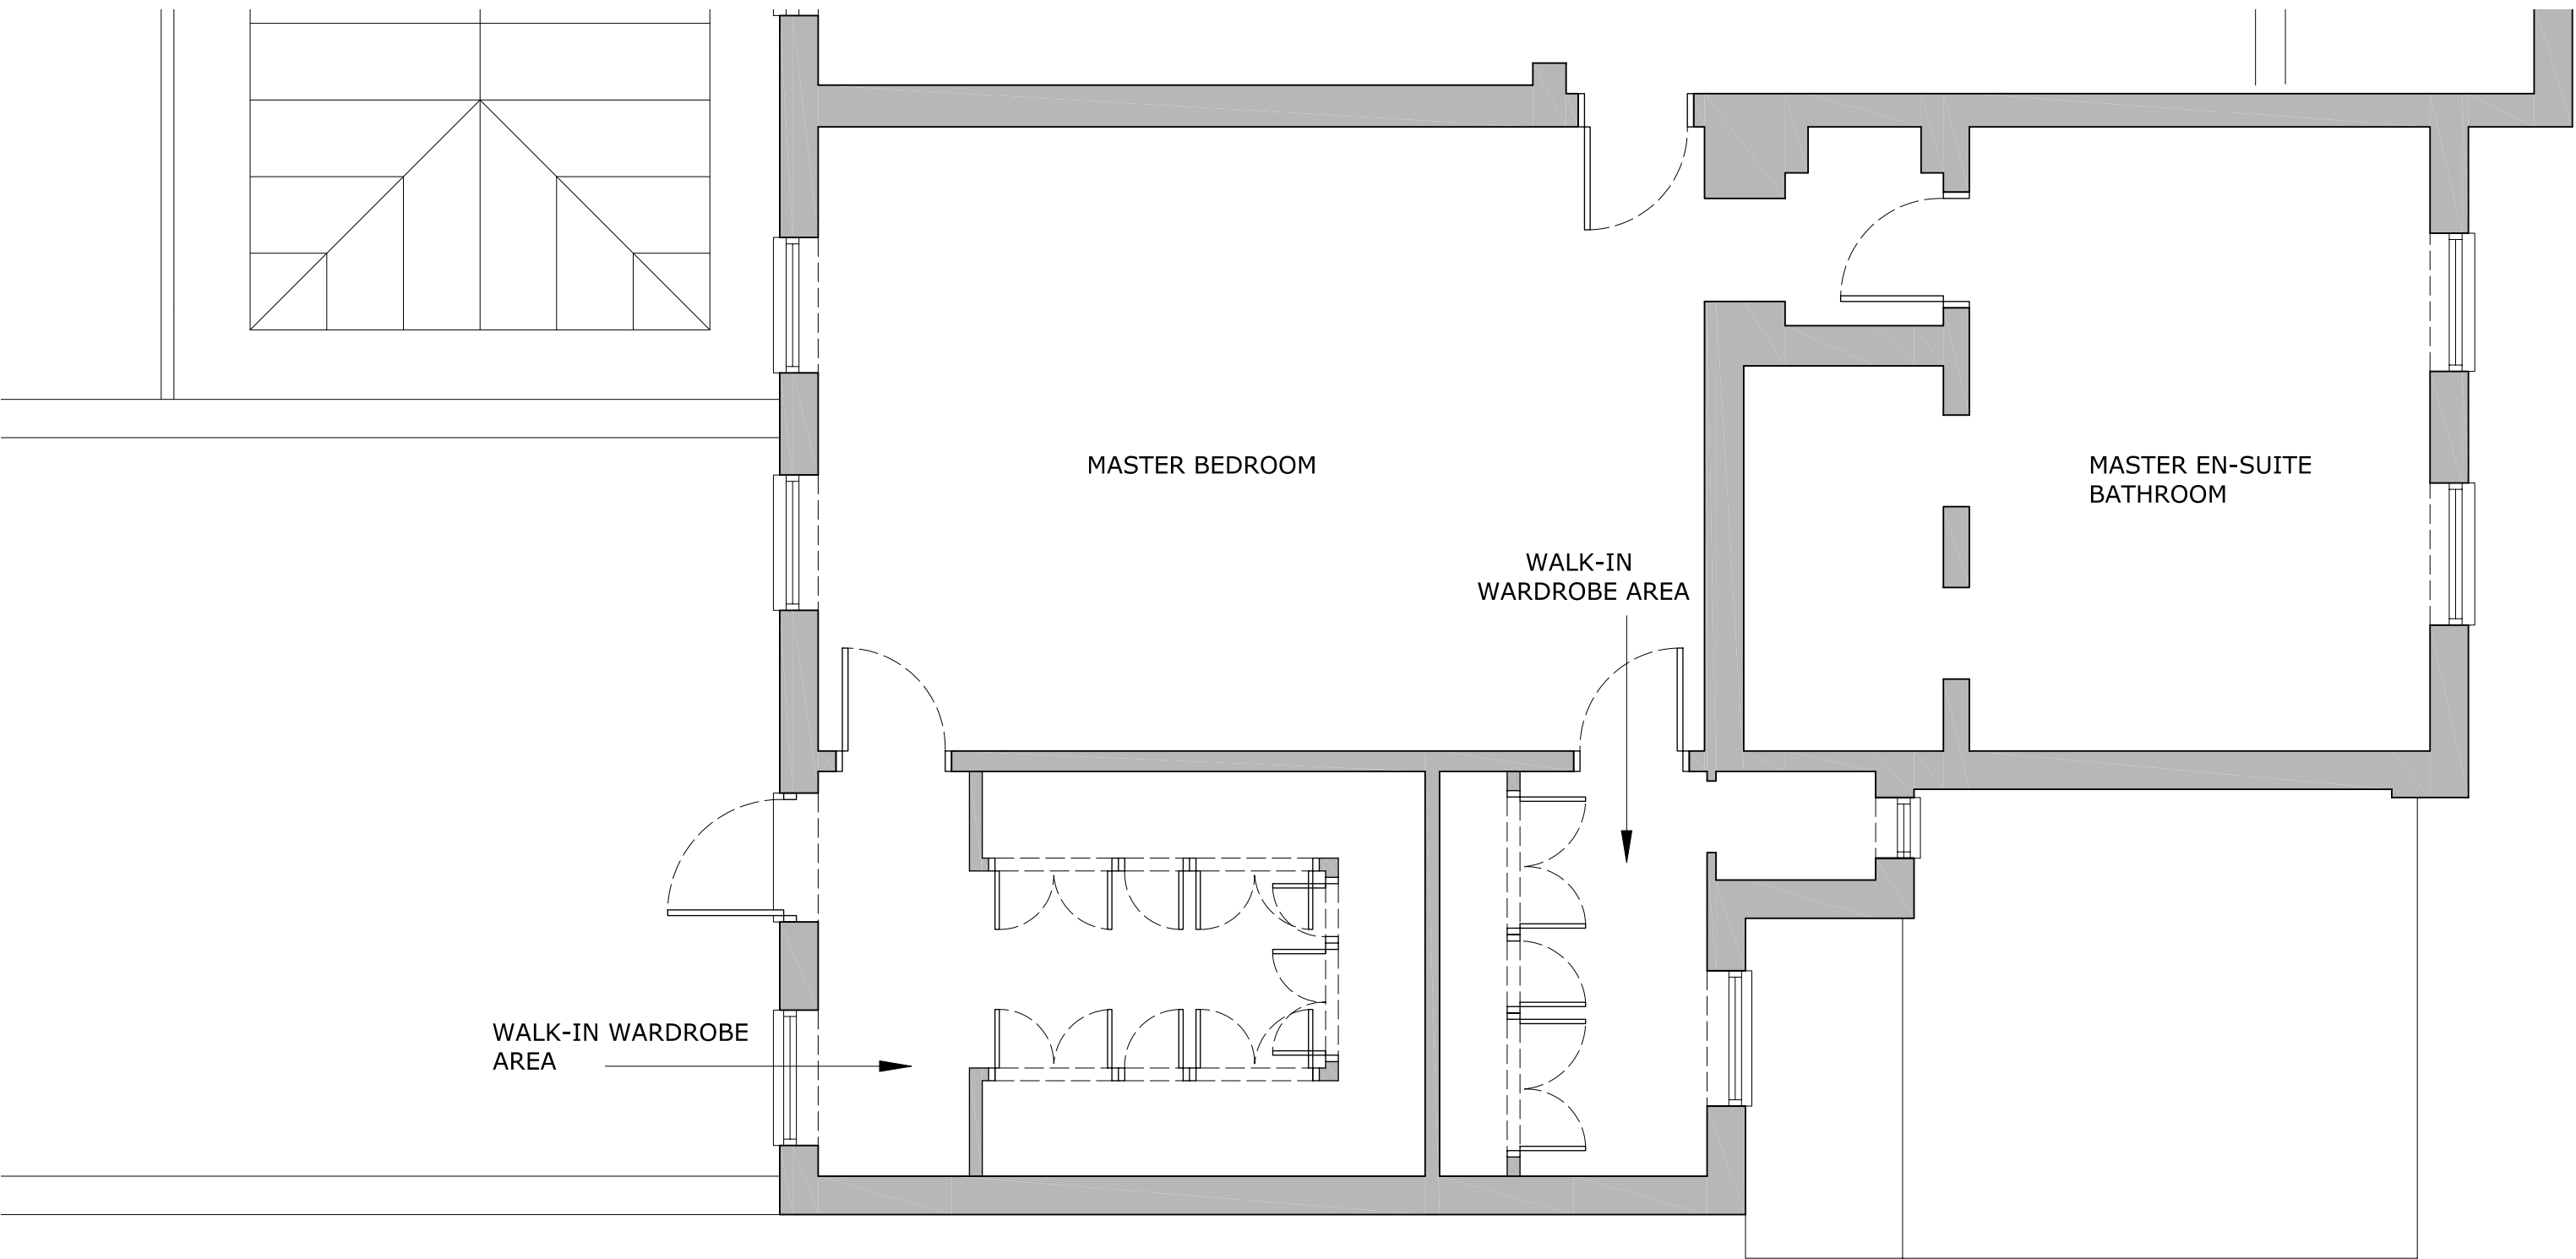

EXISTING FIRST FLOOR PLAN

EASTABROOK ARCHITECTS Kent House Sheep Street Stow-on-the -Wold Gloucestershire GL54 1HQ Phone: 01451 830541 Fax: 01451 830430 enquiries@eastabrookarchitects www.eastabrookarchitects.co.uk		Revisions		Proposed Alterations & Extension at No 7 Greenaway Gardens London NW3	
				for Mr & Mrs Baird	
				Existing First Floor Plan	
				Scale: 1:50 @ A3 Apr 2010	
Status PLANNING				1000/S03	Revision