




EXISTING FRONT ELEVATION

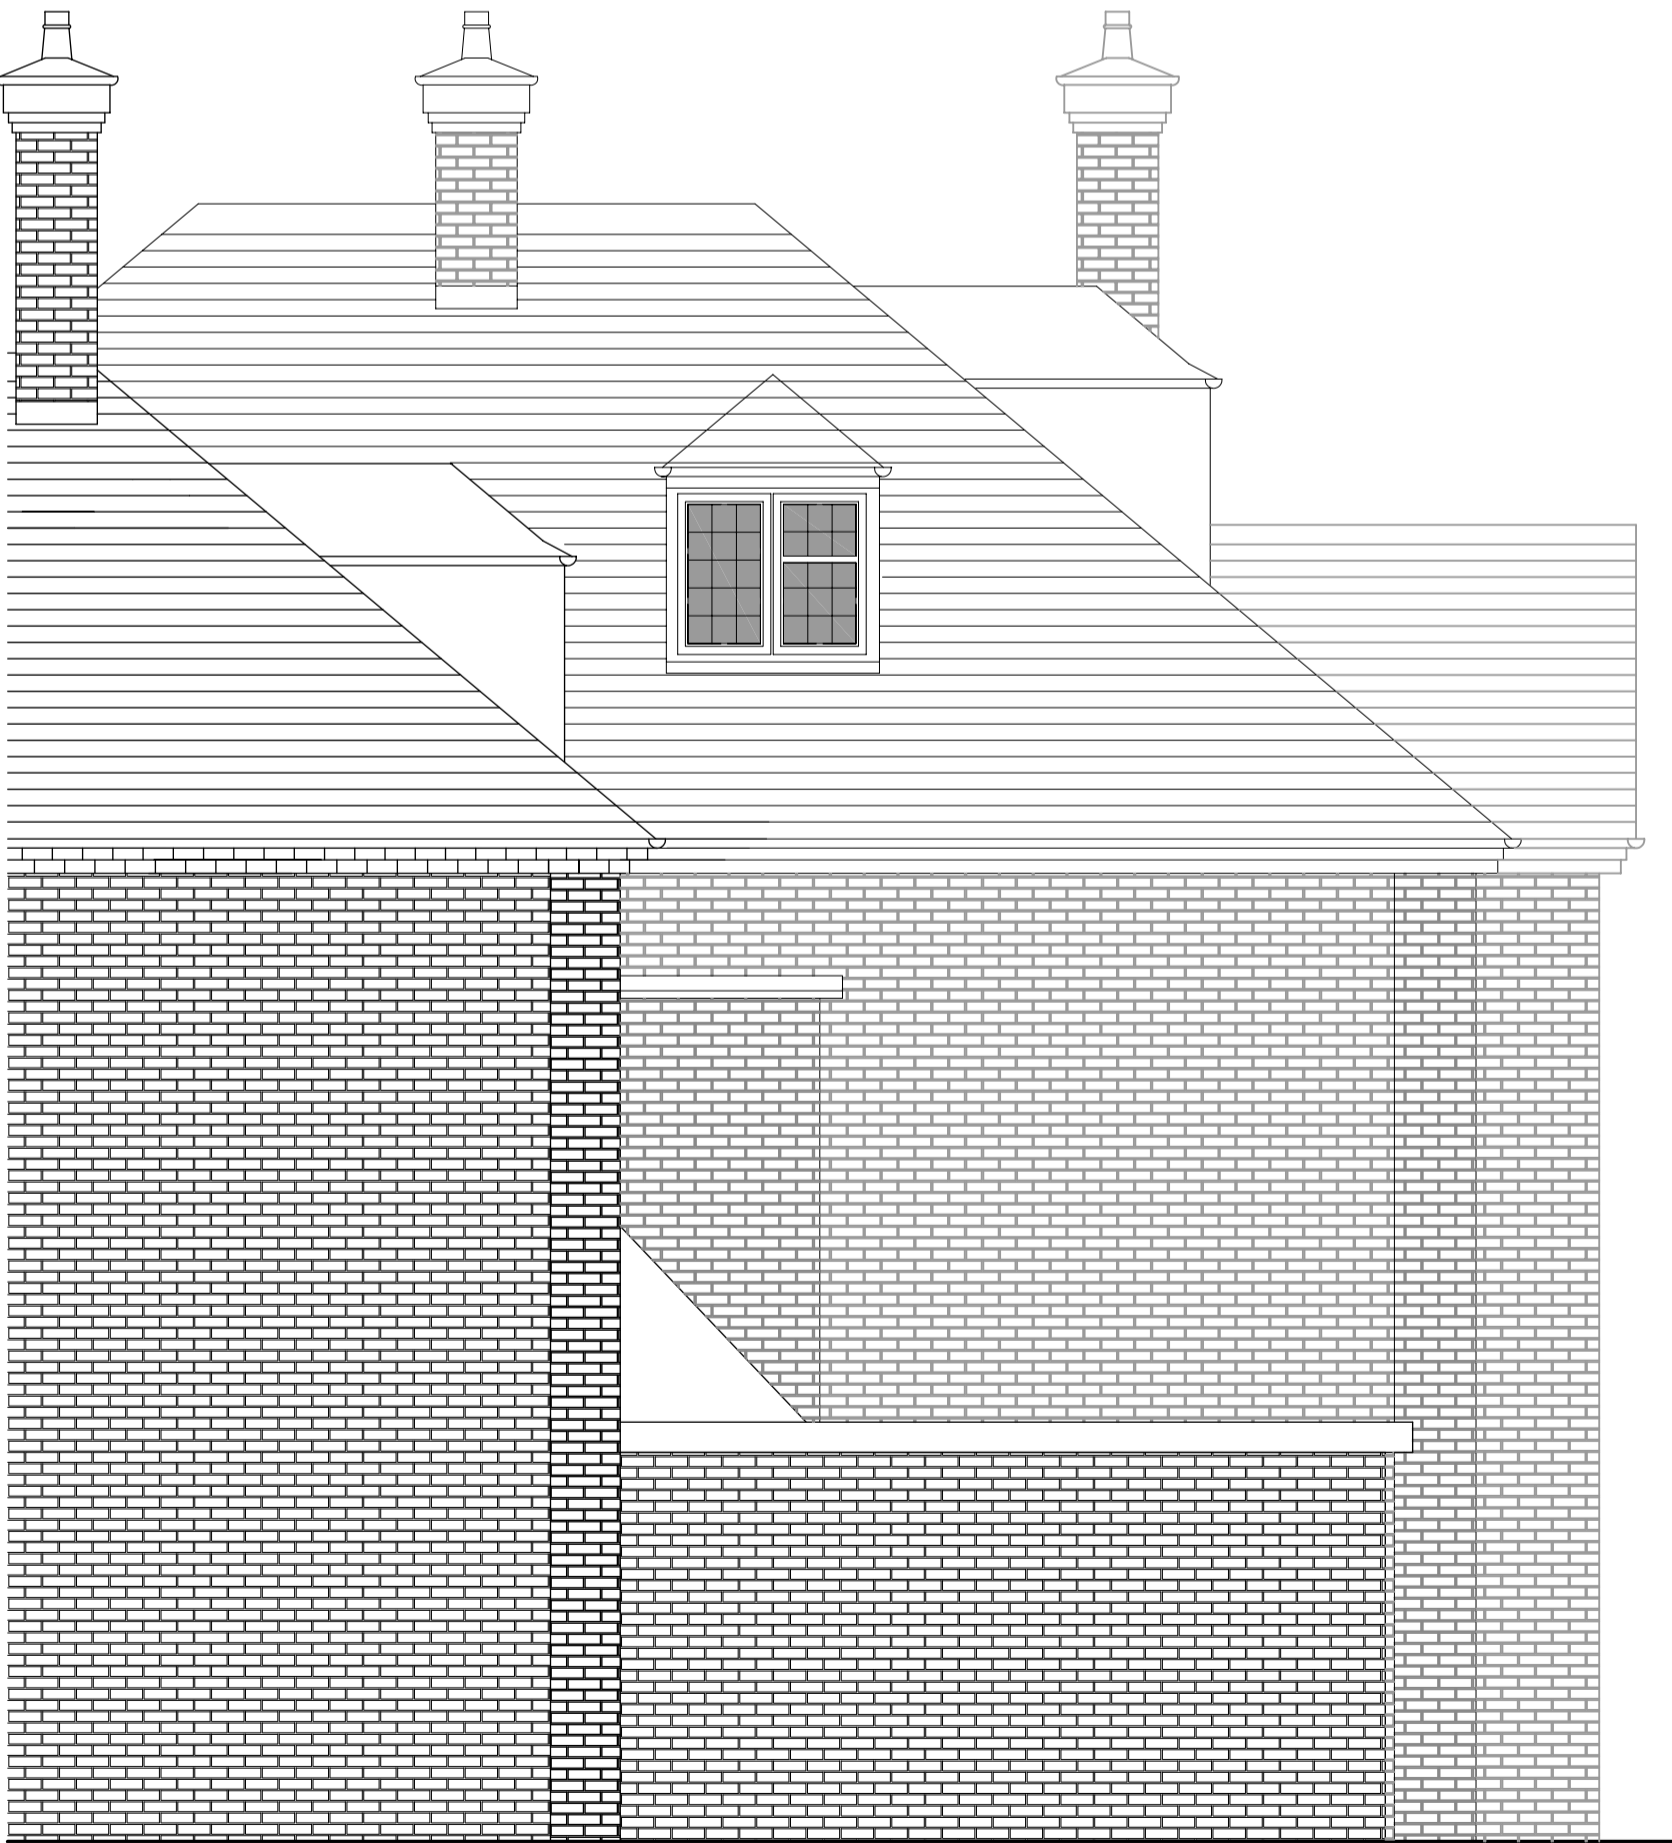

EXISTING SIDE ELEVATION

GENERAL NOTES

1. This drawing is copyright ©

2. Do not scale this drawing

3. Any discrepancies to be reported to the Architect before any work commences. If in doubt - ask.

4. This drawing to be read in conjunction with the specifications & all other Consultants drawings.

Status

PLANNING

Revisions

Proposed Alterations & Extension at No 7 Greenaway Gardens London NW3

for Mr & Mrs Baird

EASTABROOK ARCHITECTS  
Kent House  
Sheep Street  
Stow-on-the-Wold  
Gloucestershire GL54 1HQ  
Phone: 01451 830541  
Fax: 01451 830430  
enquiries@eastabrookarchitects  
www.eastabrookarchitects.co.uk

Existing Front & Side Elevations

Scale: 1:50 @ A1 Apr 2010

1000/S04

Revision

1000-S04 - Existing Front Elevation & Side Elevations 1:50 Scale, last printed on 13 Apr 2010 at 17:29:08