


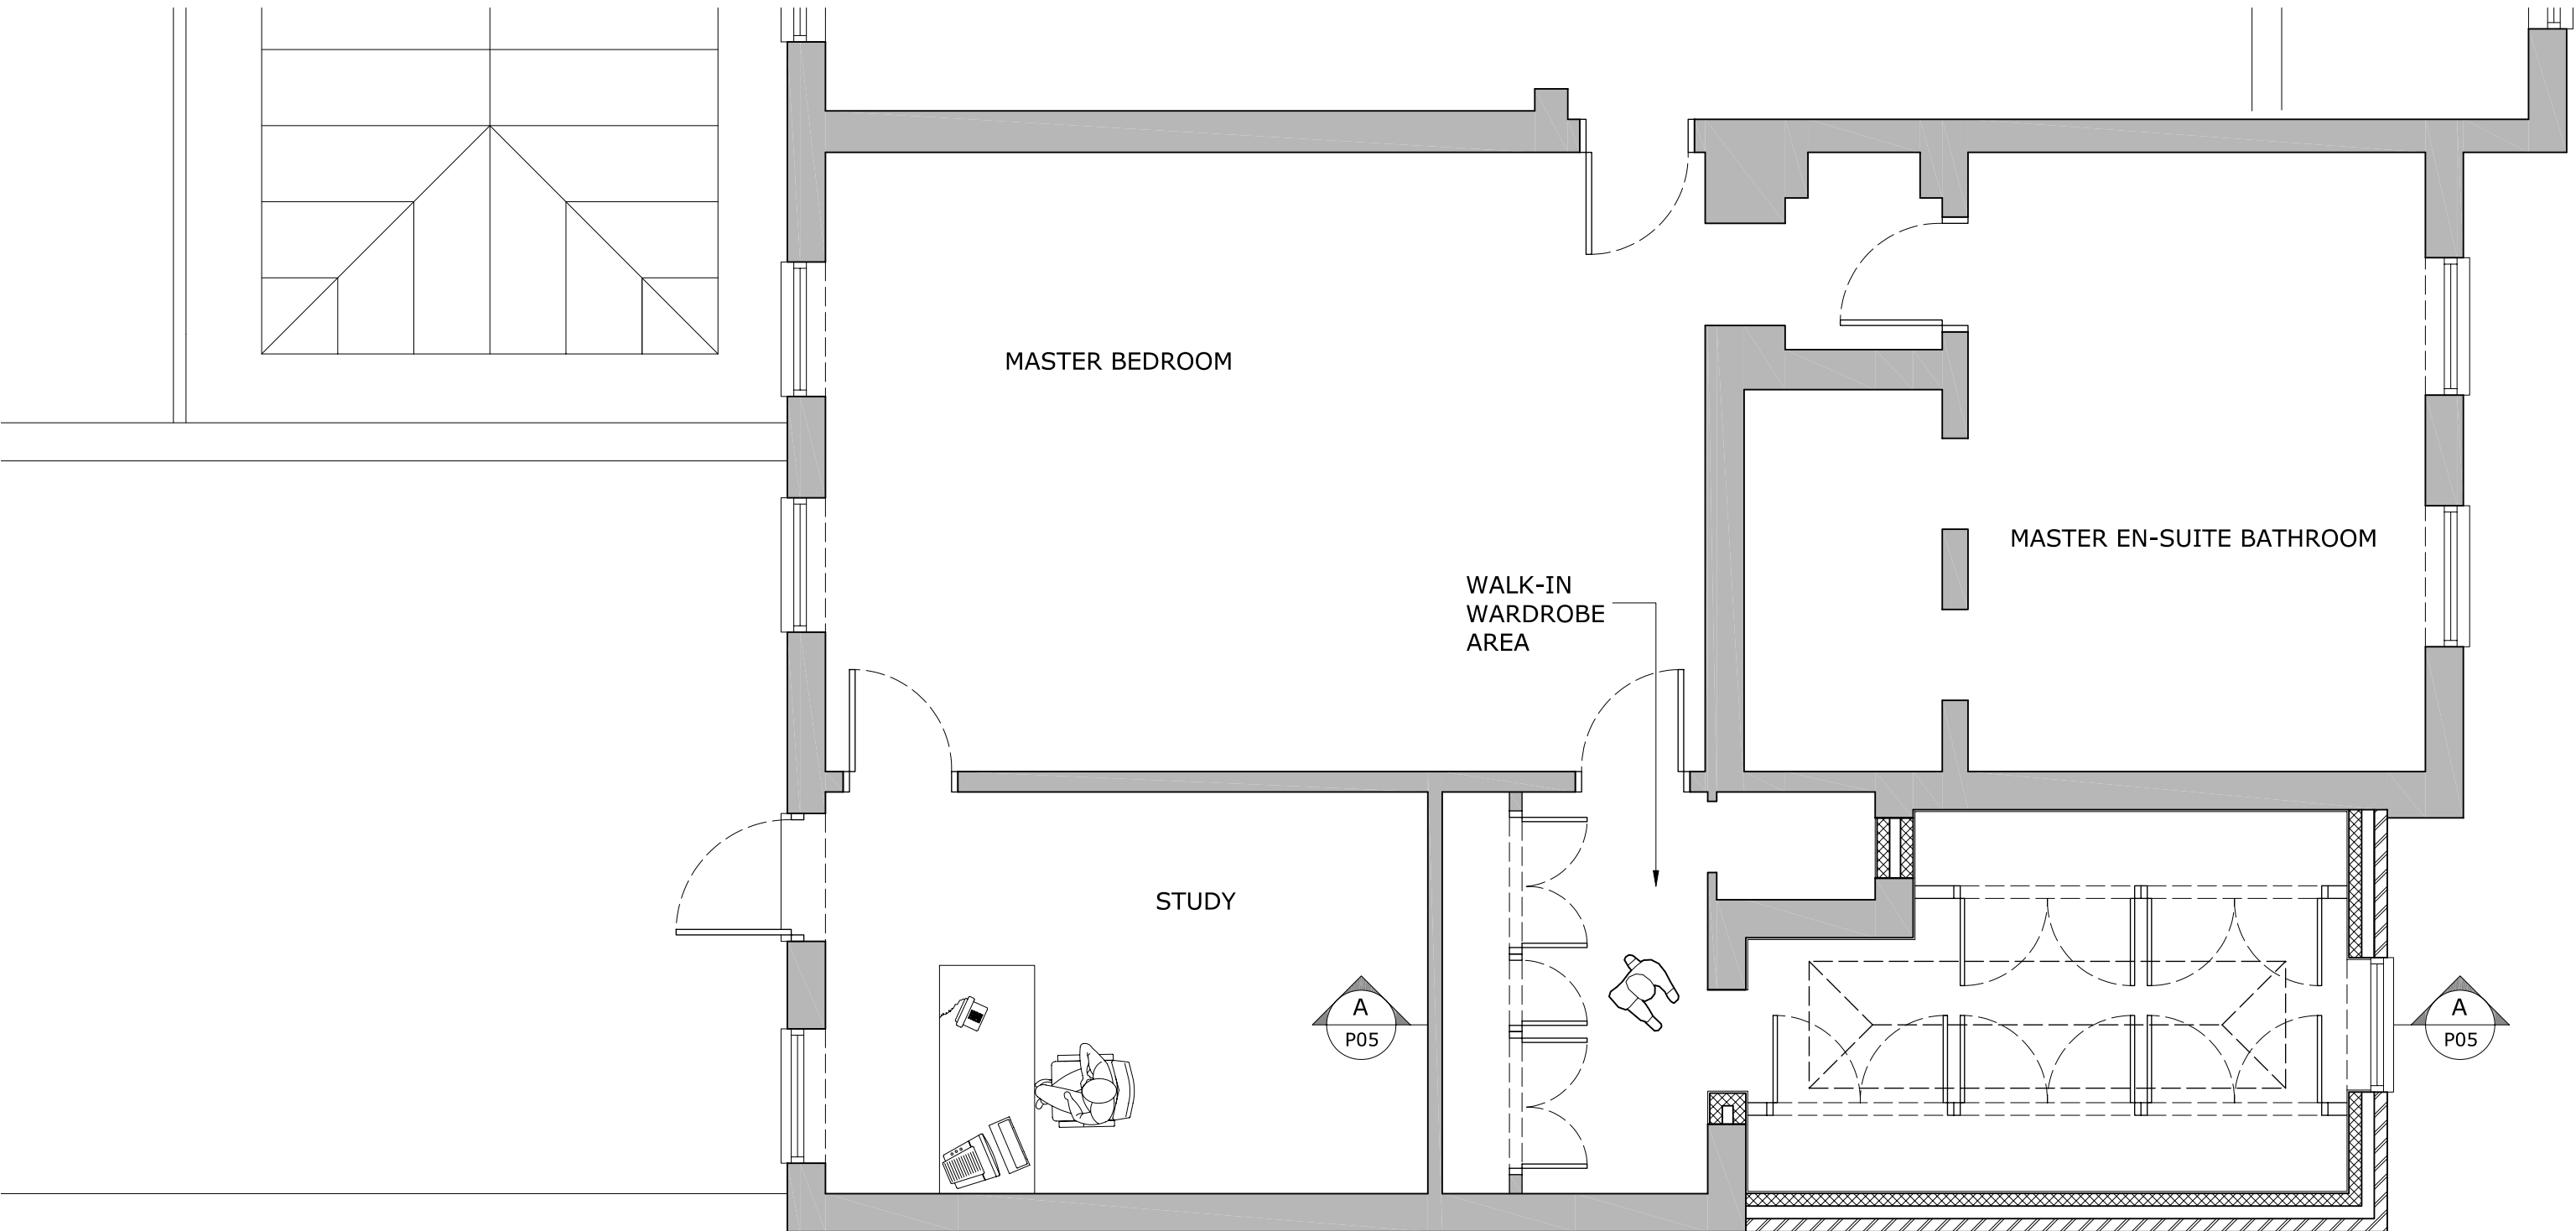

PROPOSED FIRST FLOOR PLAN

EASTABROOK ARCHITECTS Kent House Sheep Street Stow-on-the -Wold Gloucestershire GL54 1HQ Phone: 01451 830541 Fax: 01451 830430 enquiries@eastabrookarchitects www.eastabrookarchitects.co.uk	Revisions		Proposed Alterations & Extension at No 7 Greenaway Gardens London NW3	
			for Mr & Mrs Baird	
			Proposed First Floor Plan	
			Scale: 1:50 @ A3 Apr 2010	
Status			1000/P03	Revision

PLANNING