


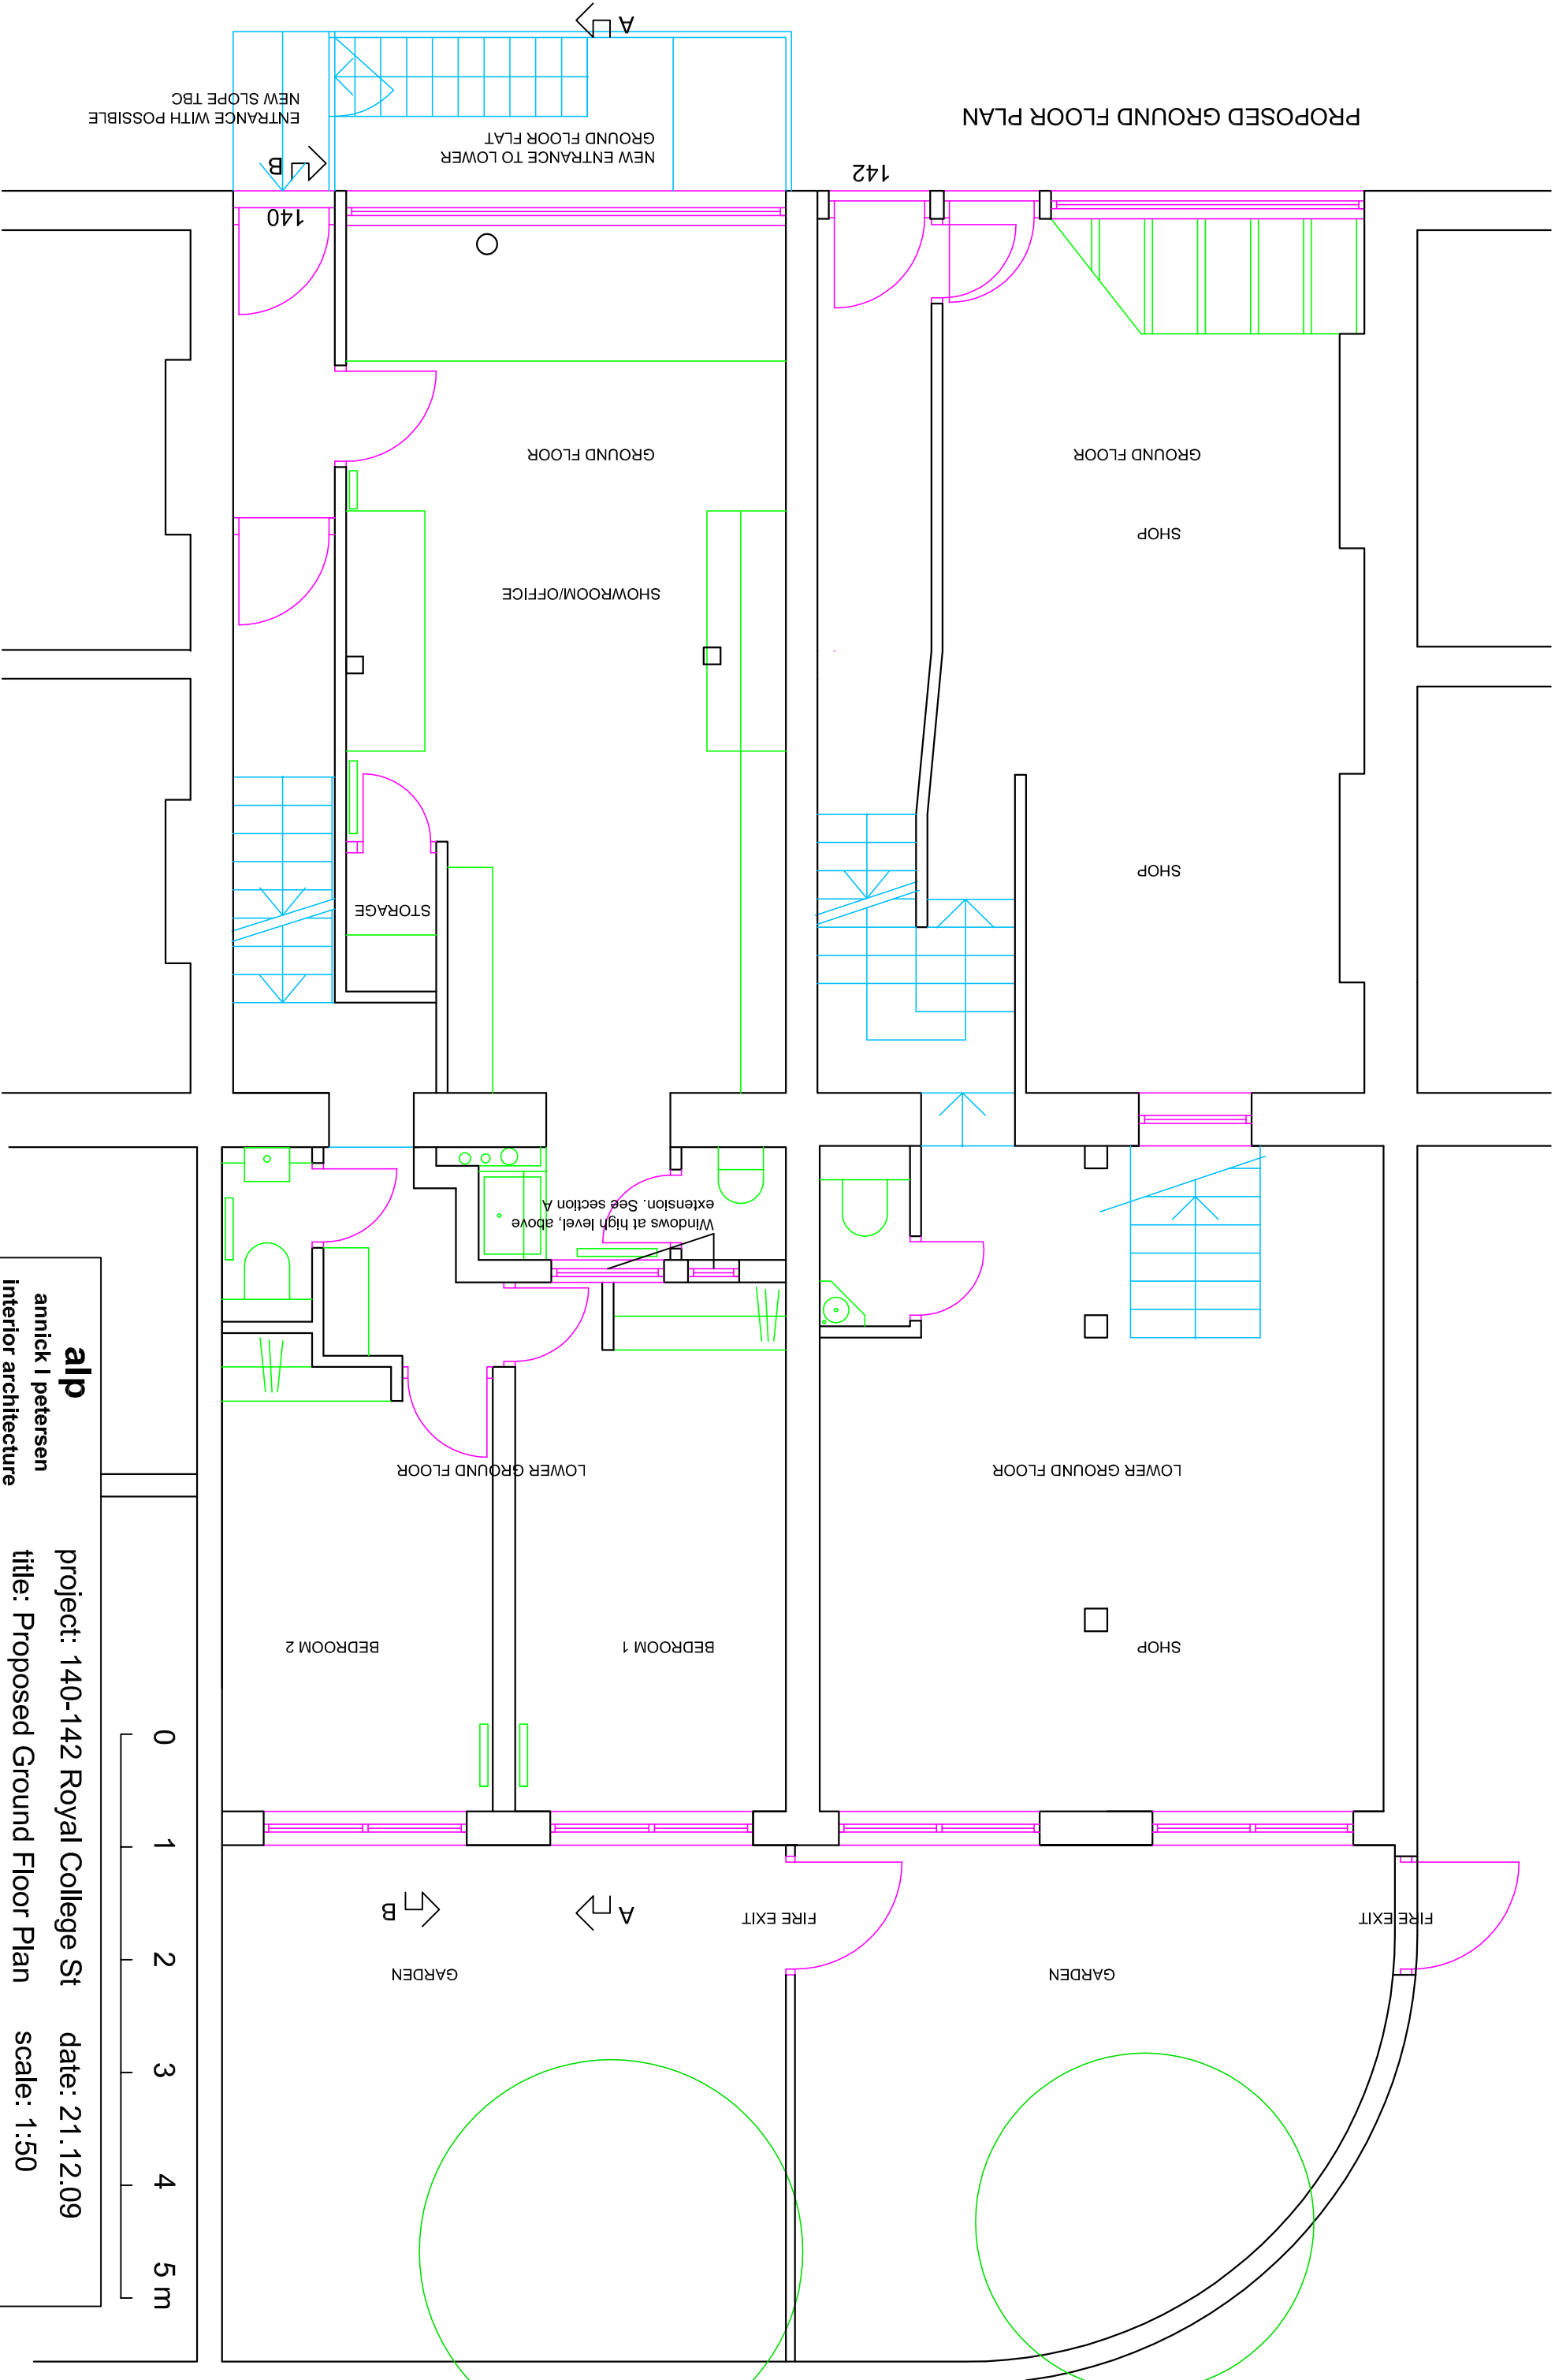

**alp**  
annick | petersen  
interior architecture  
and design

project: 140-142 Royal College St  
title: Proposed Ground Floor Plan  
client:

date: 21.12.09  
scale: 1:50  
drg no: WDGf-02  
rev: B

17 chetwynd rd, london nw5 1bx  
tel/fax 020 7267 3529  
Contractors must verify all dimensions on site before any works are commenced. This drawing is for information only.