




DOUBLE GLAZED FLAT ROOF
LANTERN

LEAD FLAT ROOF

WINDOW TO MATCH EXISTING

BRICKWORK TO MATCH EXISTING

PROPOSED FRONT ELEVATION

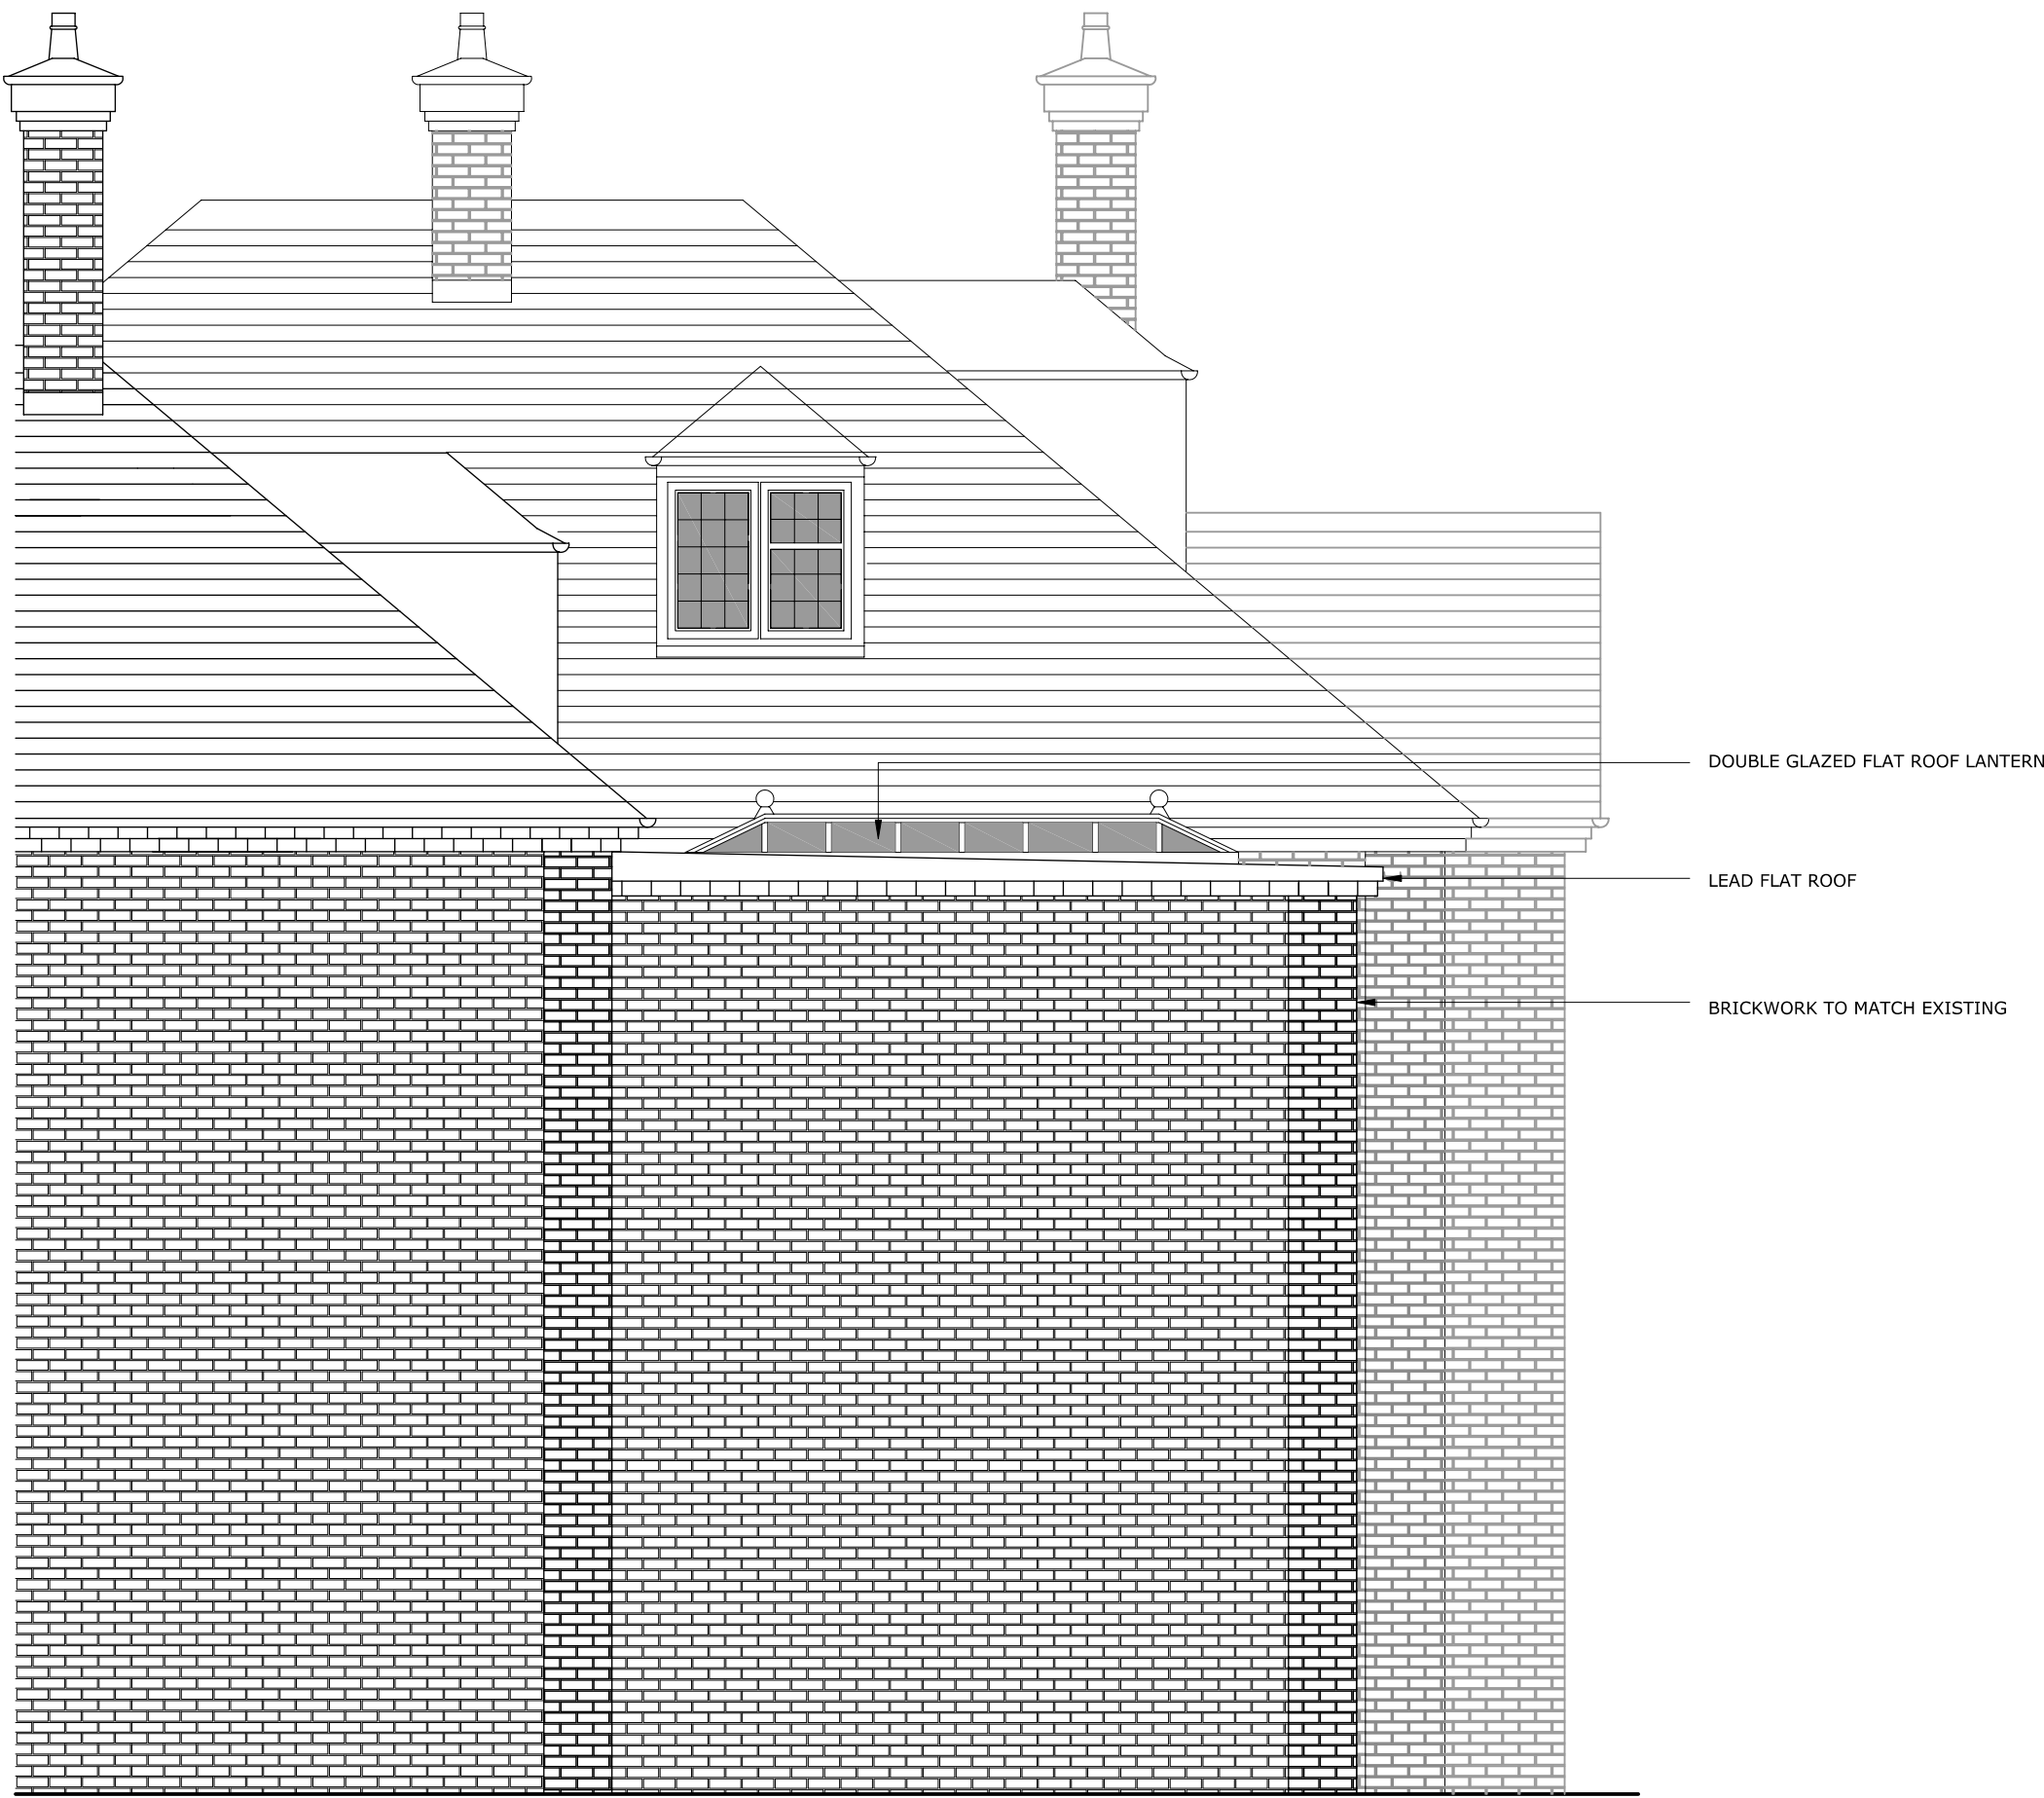

DOUBLE GLAZED FLAT ROOF
LANTERN

LEAD FLAT ROOF

BRICKWORK TO MATCH EXISTING

PROPOSED SIDE ELEVATION

GENERAL NOTES	
1. This drawing is copyright ©	
2. Do not scale this drawing	
3. Any discrepancies to be reported to the Architect before any work commences. If in doubt - ask.	
4. This drawing to be read in conjunction with the specifications & all other Consultants drawings.	
Status	PLANNING
Revisions	
Proposed Alterations & Extension at No 7 Greenaway Gardens London NW3	
for Mr & Mrs Baird	
EASTABROOK ARCHITECTS Kent House Sheep Street Stow-on-the-Wold Gloucestershire GL54 1HQ Phone: 01451 830541 Fax: 01451 830430 enquiries@eastabrookarchitects www.eastabrookarchitects.co.uk	
Proposed Front & Side Elevations	
Scale: 1:50 @ A1 Apr 2010	
1000/P04	Revision
1000-P04-Proposed Front Elevation & Side Elevations 1:50 scale.dwg 13 Apr 2010 at 11:22:10	