


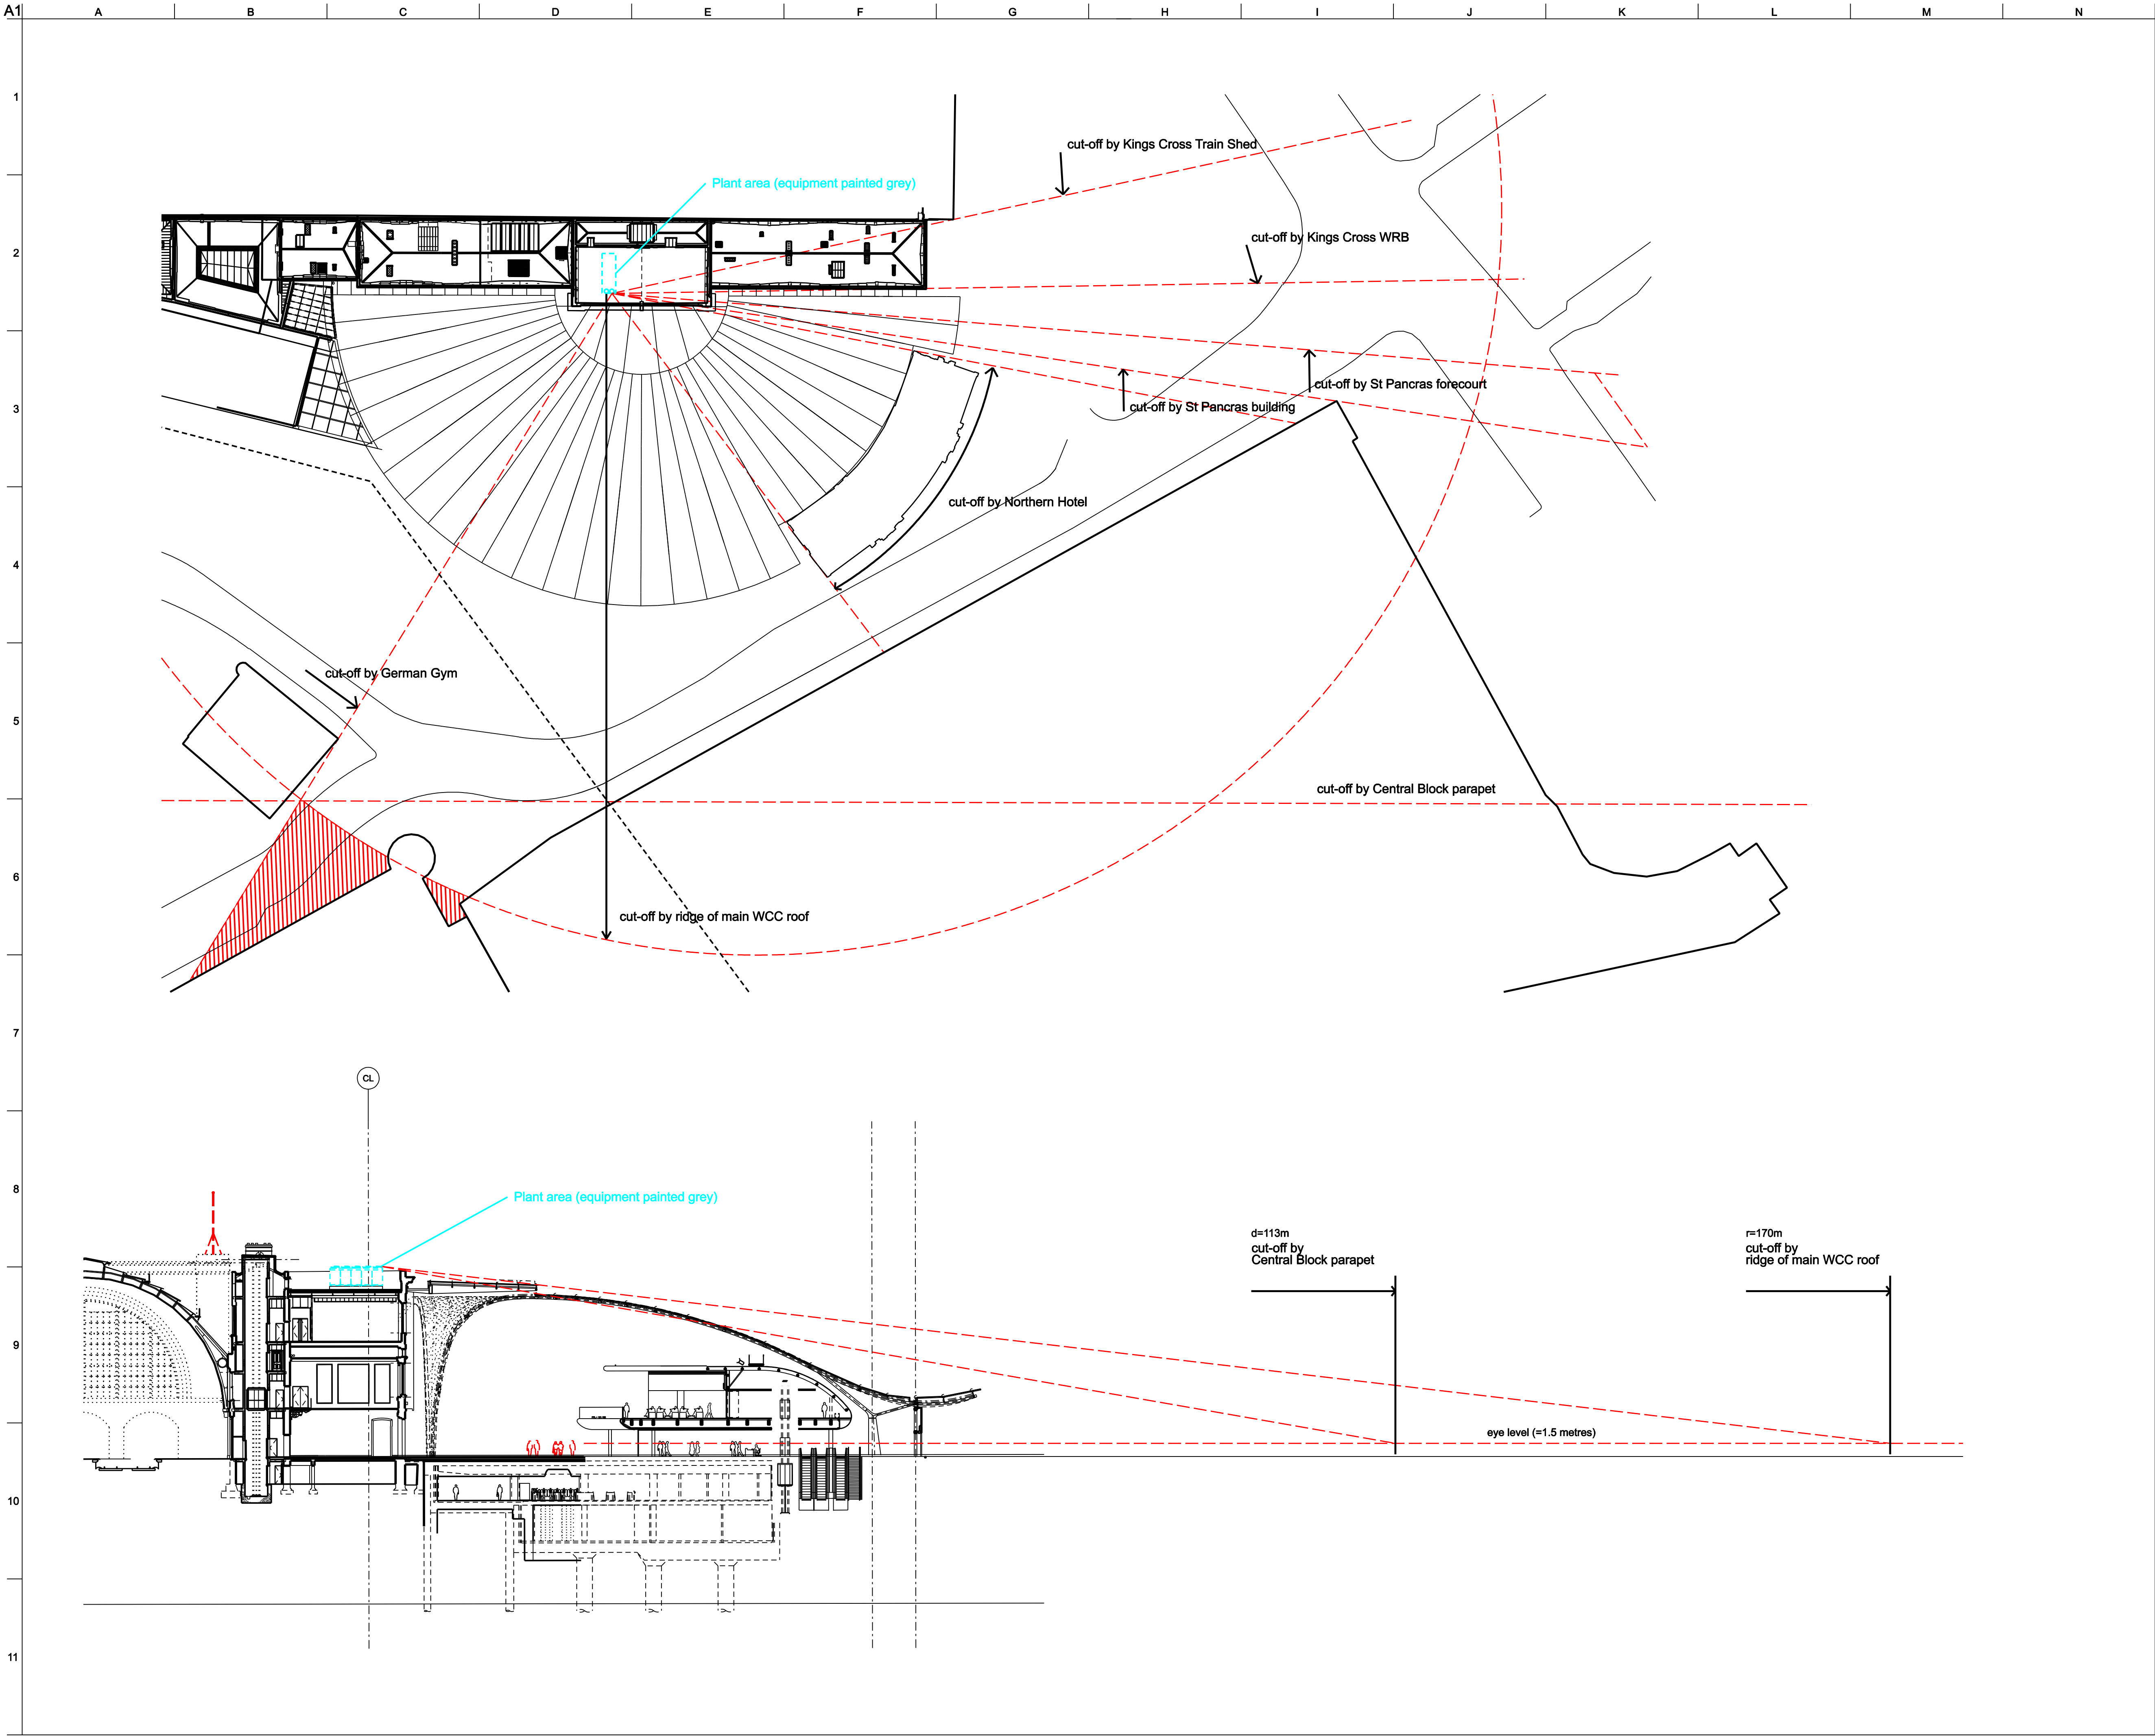

Do not scale

Issue	Date	By	Chkd	Appd
ARUP				
John McAslan + Partners 49 Princes Place London W11 4QA Tel : +44 (0)20 7727 2663 Fax : +44 (0)20 7221 8835 www.mcaslan.co.uk				
Client				
Network Rail				
Job Title				
King's Cross Station Redevelopment Programme Package 6				
Drawing Title				
Central Block Roof Plant Visibility Study				
Scale at A1				
NTS				
CCMS No				
Drawing Status				
OAP Job No		Drawing No		Rev.
123345-00		WRB-CAZ-0413		01