




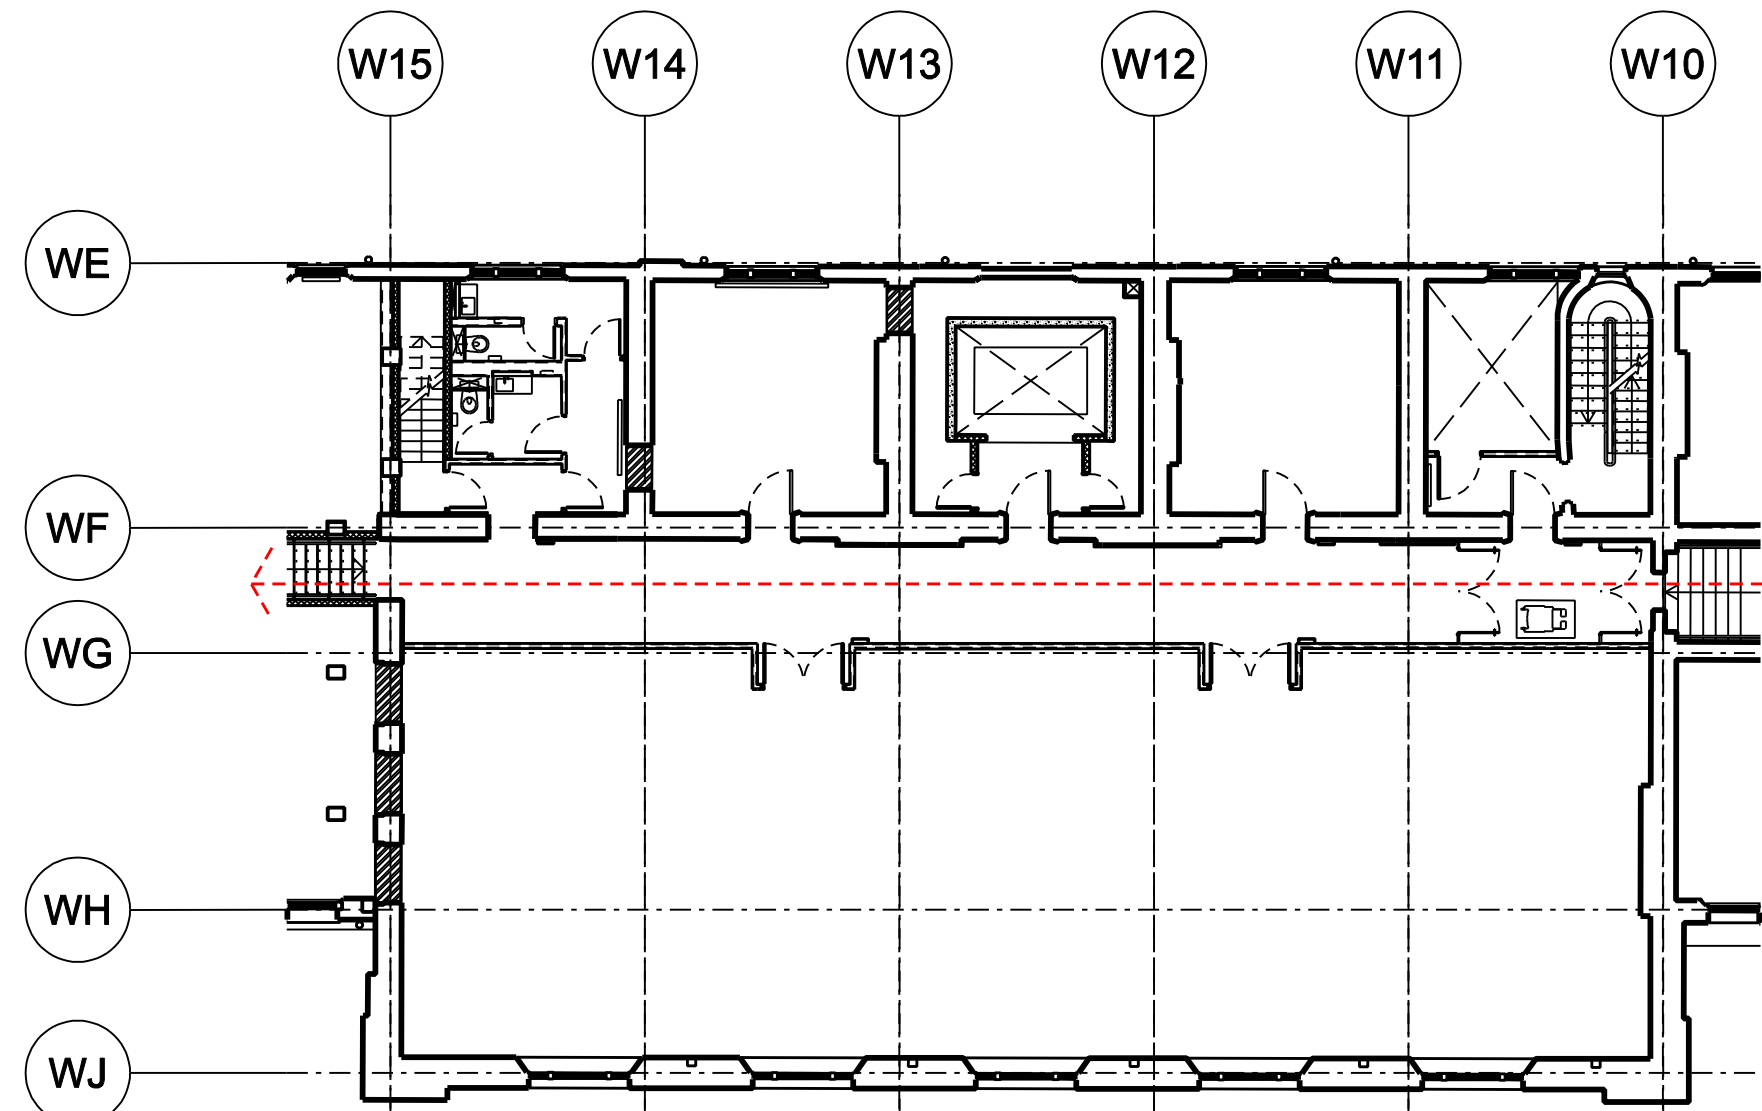

Second Floor Plan

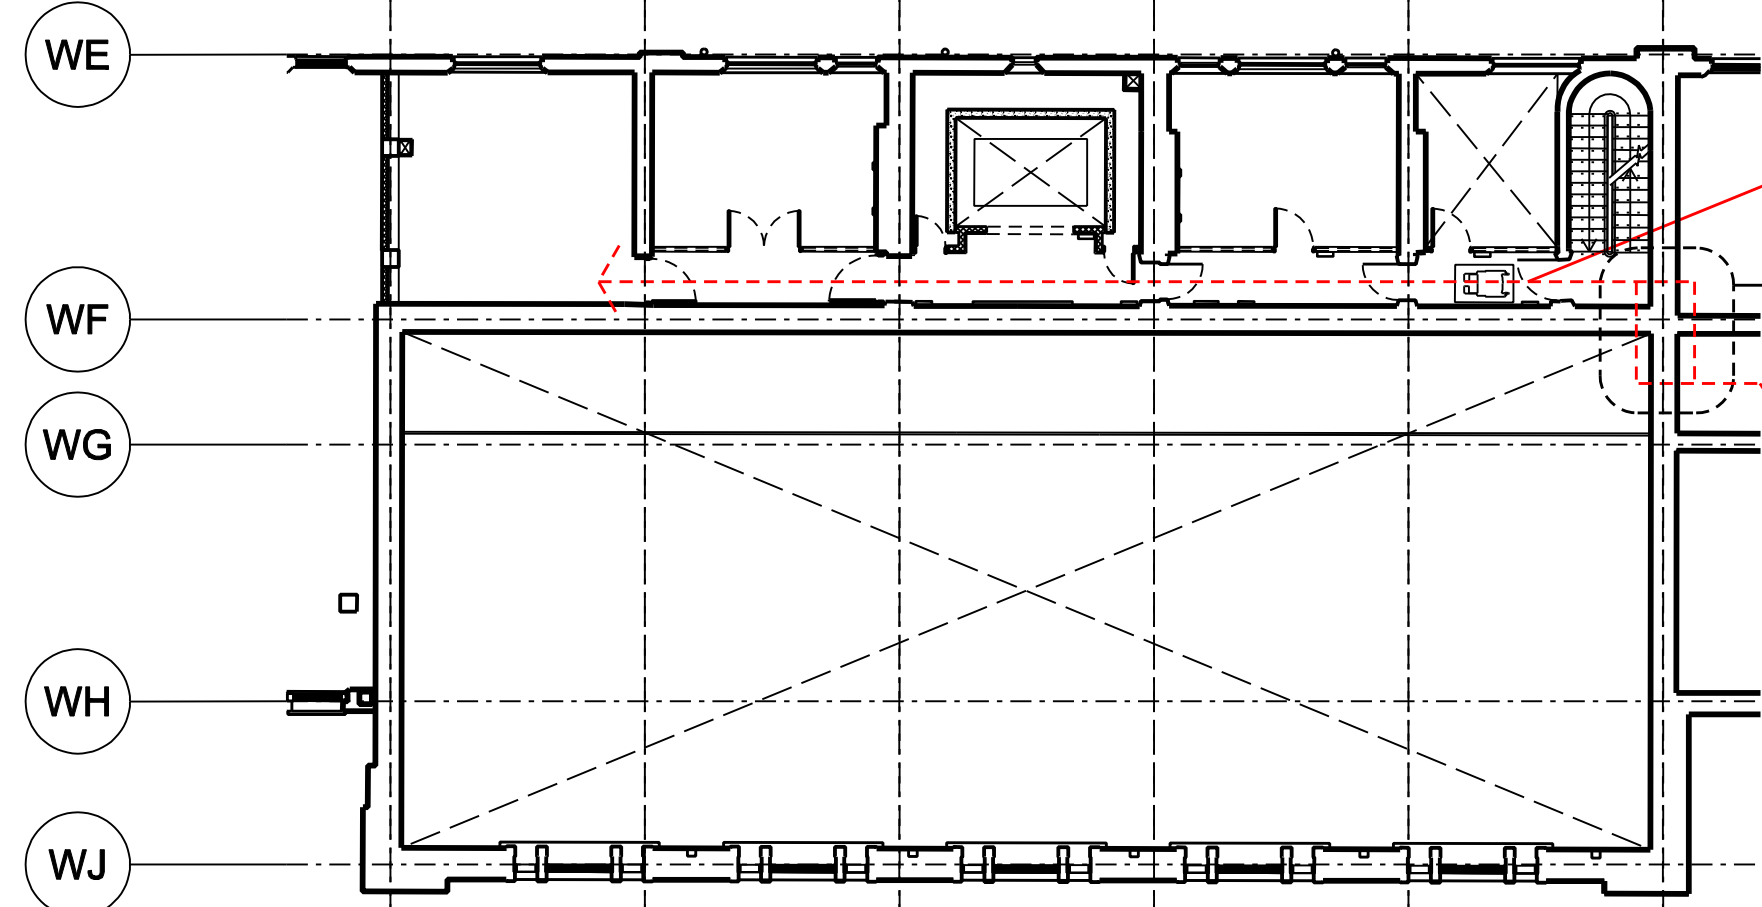

First Mezzanine Plan

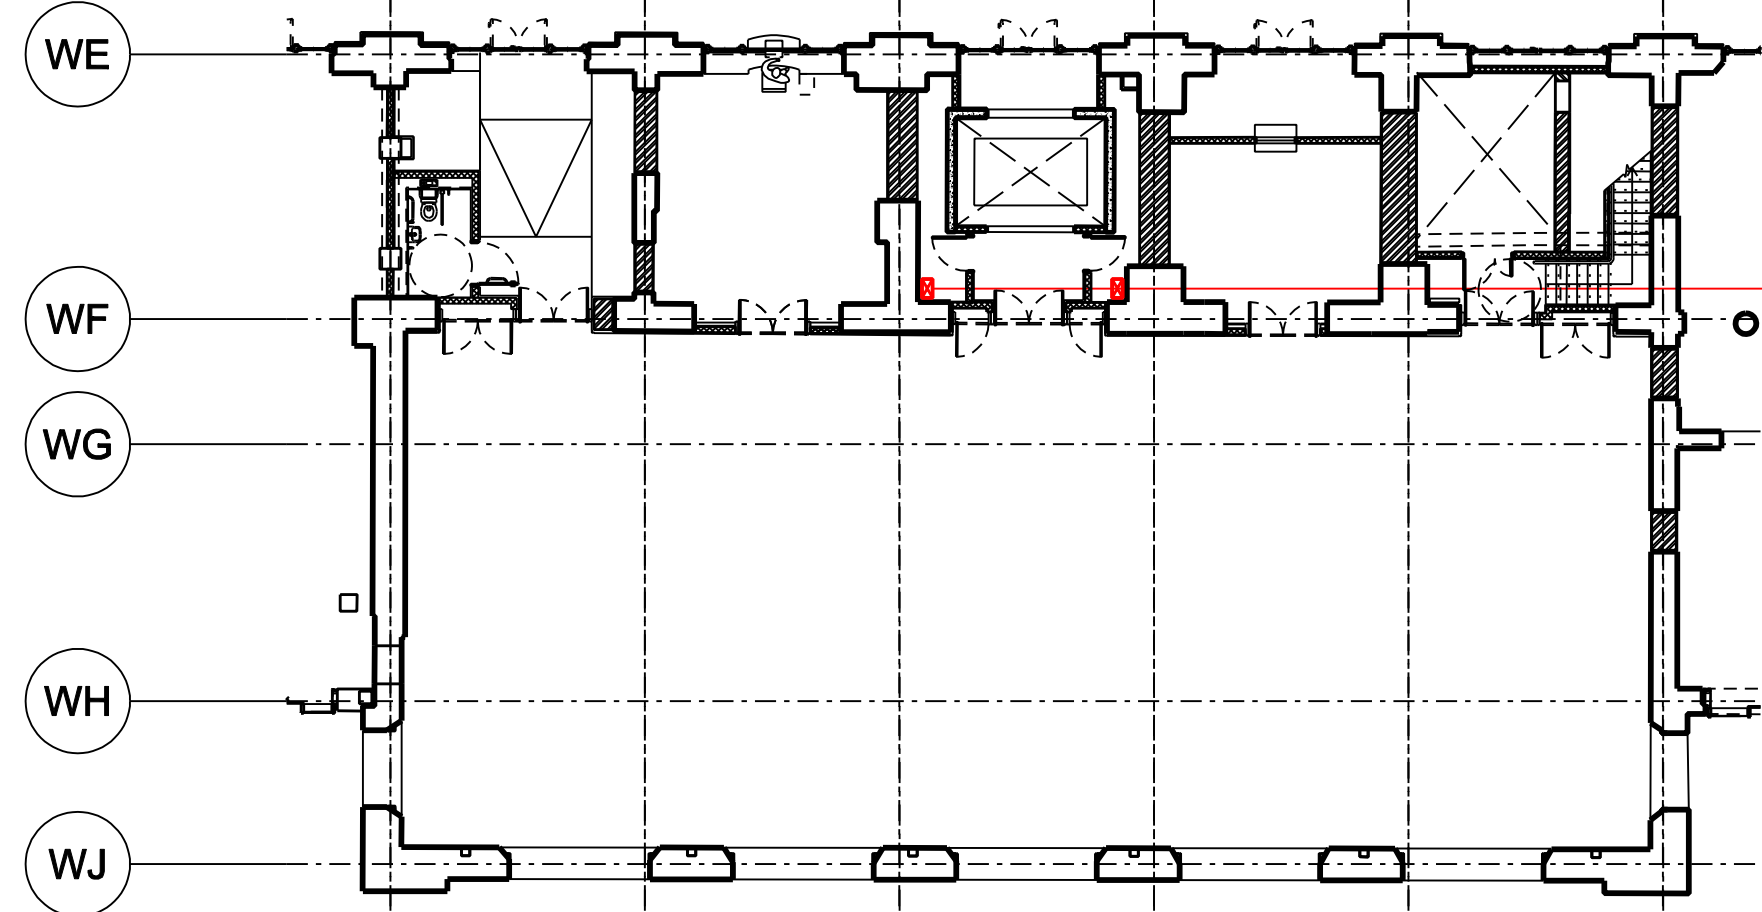

Ground Floor Plan

Services above ceiling along
Second Floor corridor

Services to First Mezzanine
ancillary rooms -
above corridor ceiling

Services to First floor
ancillary rooms -
rise beside Lift Shaft


Services to Ground Floor
ancillary rooms -
above ceilings

Services above ceiling along
First Mezzanine Floor corridor
in Central Block

Alternative routes -
to be finalised after
site investigation

Services above ceiling along
First Floor corridor
in Southern Wing

Risers to serve
First floor ancillary rooms

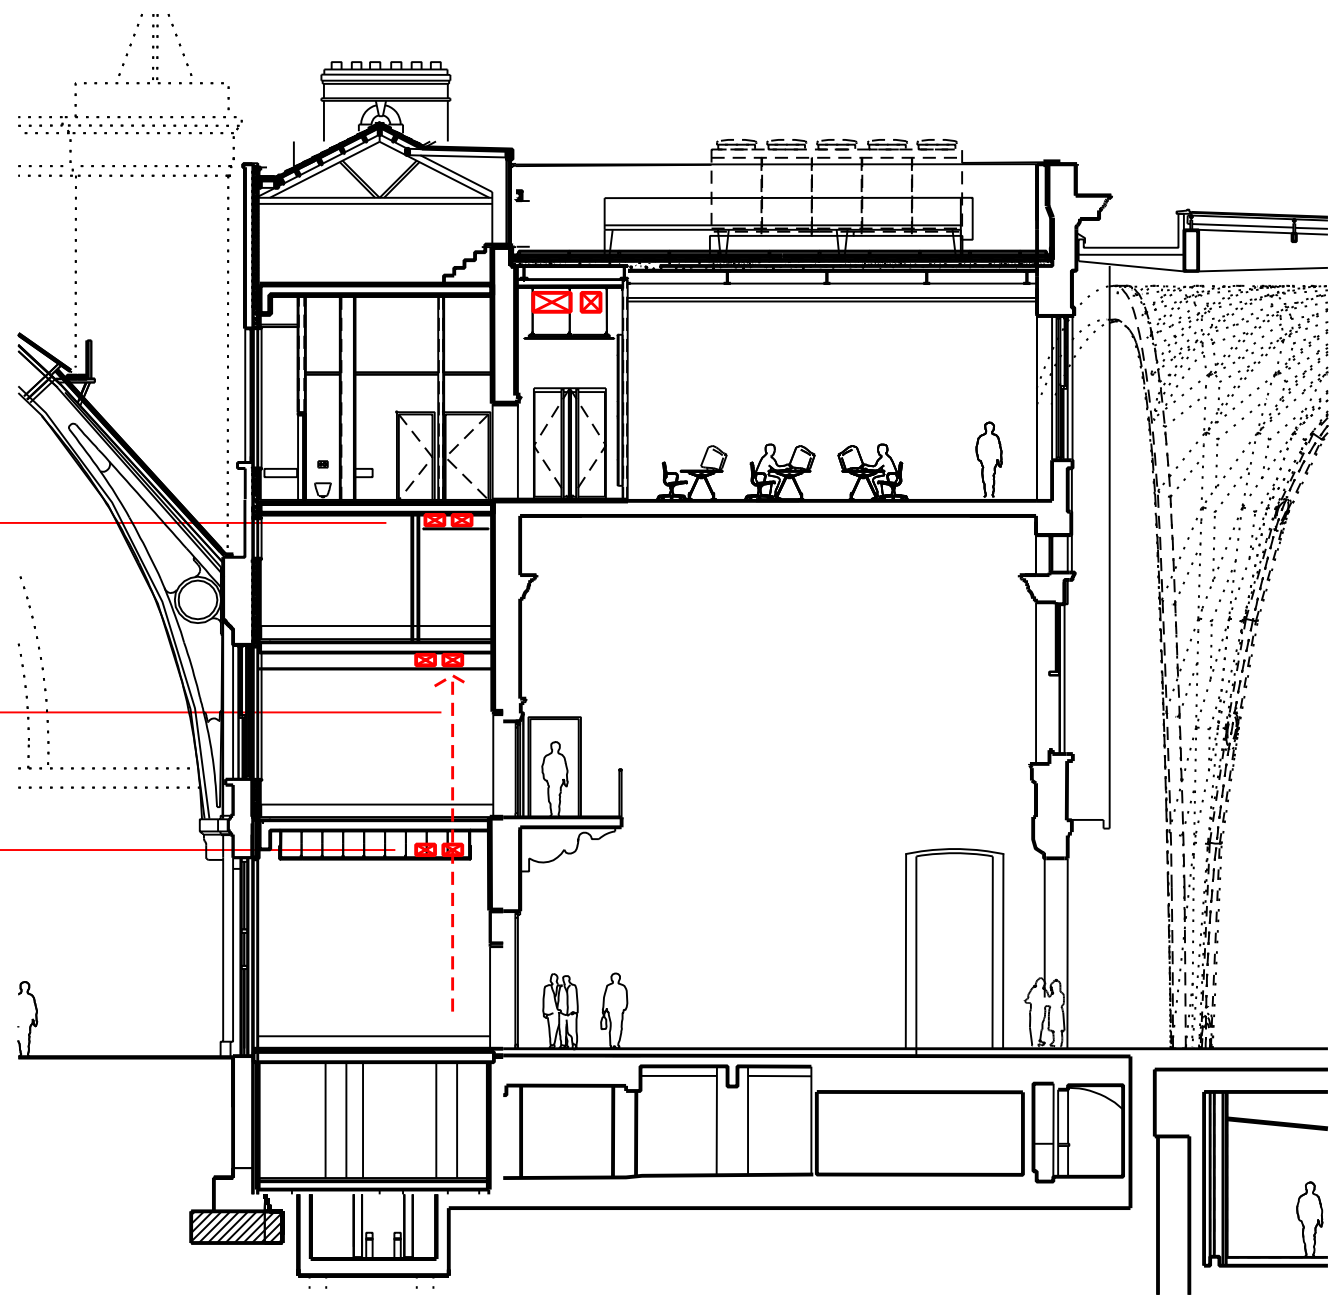

01	09/04/10	DJ		
For LB08 Submission				
Issue	Date	By	Chkd	Appd

ARUP

13 Fitzroy Street
London W1T 4BQ
Tel: +44 (0)20 7727 2663
Fax: +44 (0)20 7721 8835
www.arup.com

John McAslan + Partners

49 Princes Place London W11 4QA
Tel: +44 (0)20 7727 2663
Fax: +44 (0)20 7221 8835
www.mcaslan.co.uk



Client
**King's Cross Station
Redevelopment Programme
Package 6**

Drawing Title
**WRB Central Block -
Service Routes**

Scale at A1

nts

CCMS No

Drawing Status

For Information

OAP Job No	Drawing No	Rev.
123345-00	WRB-CAZ-0466	01