



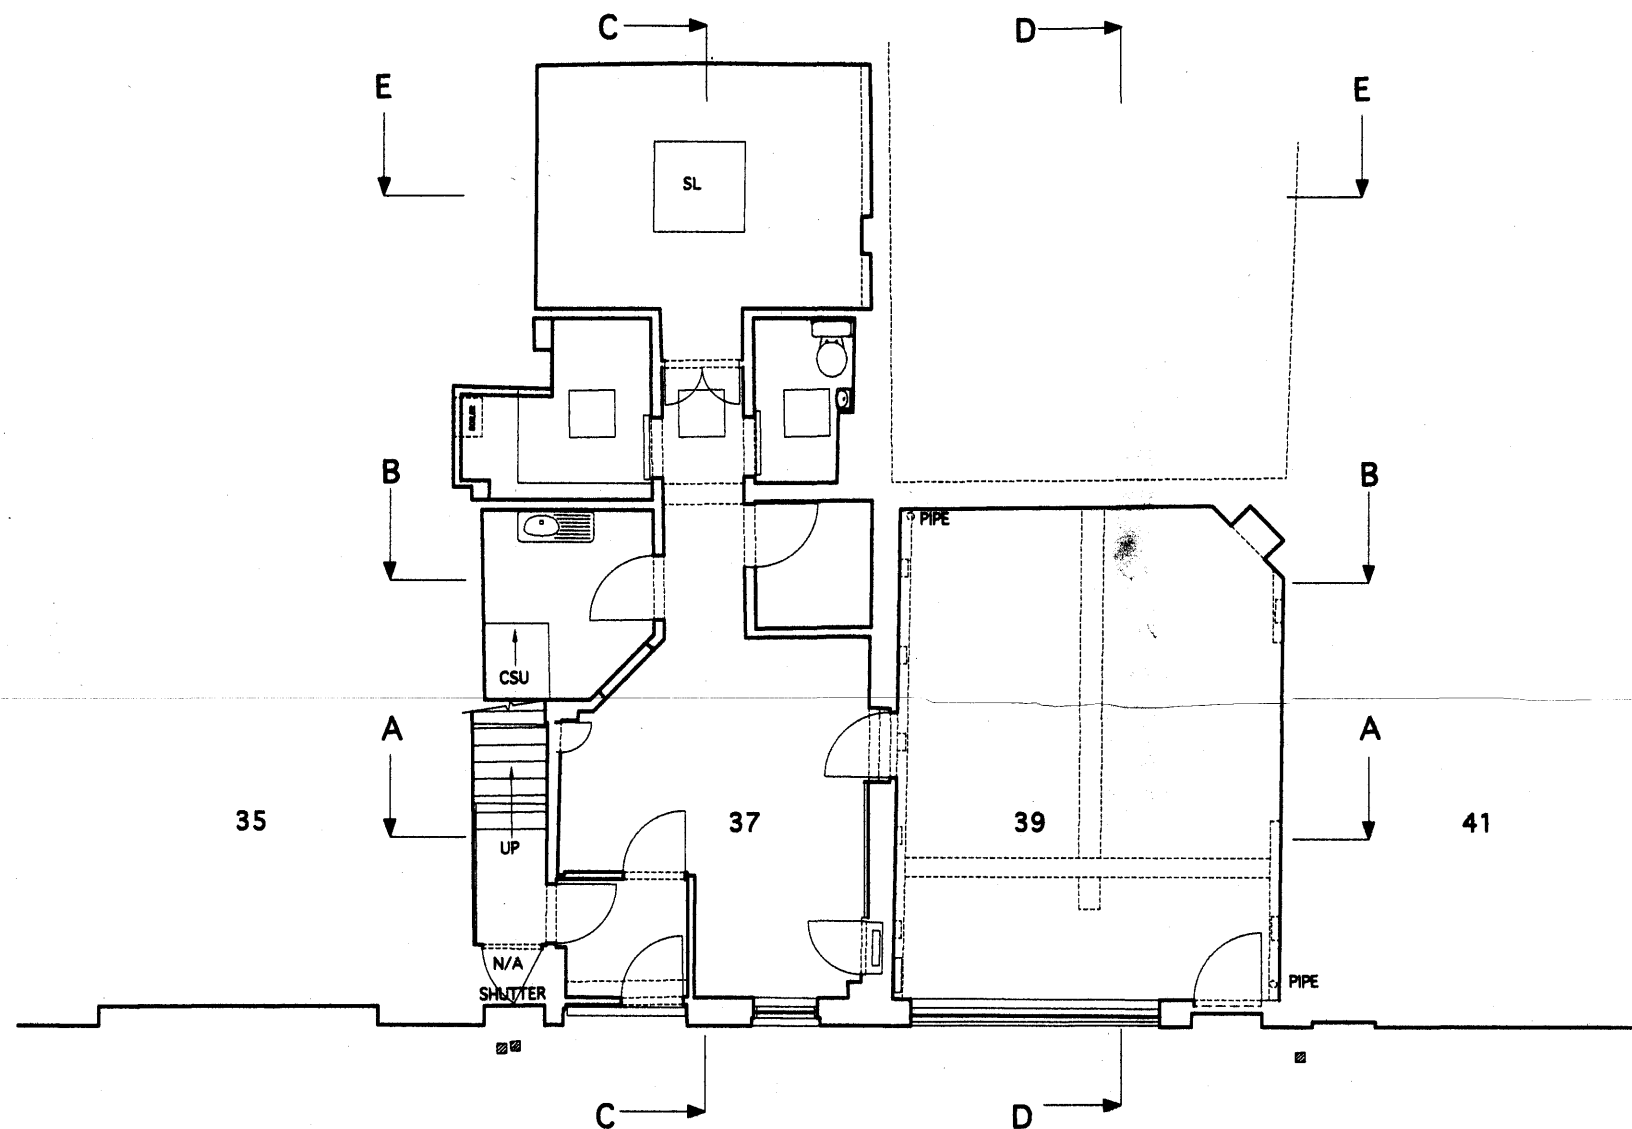

GROUND FLOOR PLAN

SCALE 0 1 2 3 4 5 metres
.5

KINGS TERRACE

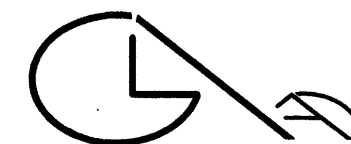


GLA Architecture and Design

6 Westgate Street, London Fields, London E8 3RN



T 020 8986 0202 F 020 8986 8394 E g@glad.co.uk

Client STRATIS INVESTMENTS LTD		
Main Contractor		
Project CHANGE OF USE & LOFT EXTENSION TO CREATE RESIDENTIAL UNITS TO No.s 37 & 39 KING'S TERRACE, LONDON NW1 0JR		
Drawing Title EXISTING GROUND FLOOR PLAN		
Scale 1: 100 @ A3	Date May 2009	Drawn By GA
Project No. 0910	Drawing No. 02	Rev. A-
DO NOT SCALE THIS DRAWING. ALL DIMENSIONS TO BE CHECKED ON SITE		
DRAWING STATUS		
A SCHEME - Outline/Scheme drawings for proposals, budgets, etc.		
B DESIGN DEVELOPMENT - Evolving final design drawings for approvals, tenders, billing etc.		
C CONSTRUCTION - Fully developed drawings issued under instruction for construction.		
ONLY STATUS C DRAWINGS TO BE USED FOR CONSTRUCTION PURPOSES		

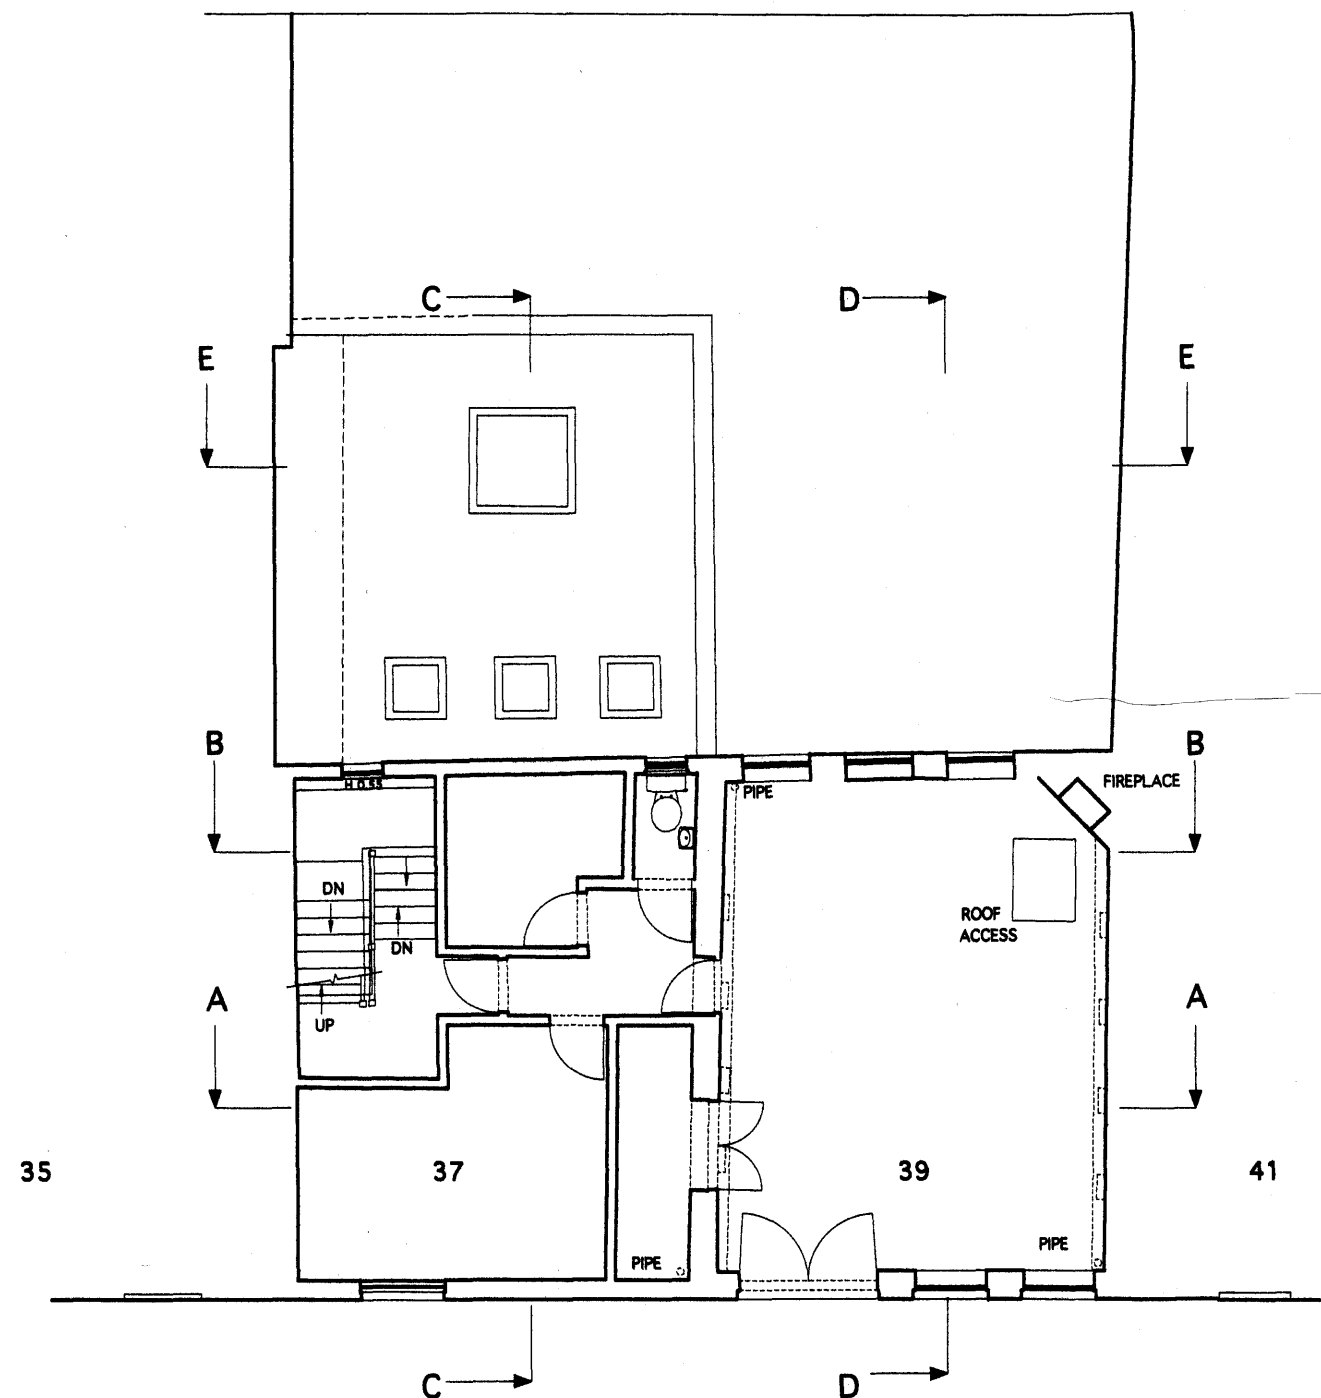

FIRST FLOOR PLAN

SCALE 0 1 2 3 4 5 metres
.5

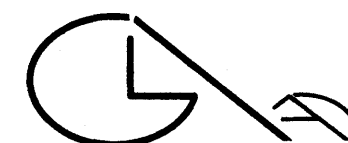 


GLA Architecture and Design

6 Westgate Street, London Fields, London E8 3RN


T 020 8986 0202 F 020 8986 8394 E g@glad.co.uk

Client STRATIS INVESTMENTS LTD		
Main Contractor		
Project CHANGE OF USE & LOFT EXTENSION TO CREATE RESIDENTIAL UNITS TO No.s 37 & 39 KING'S TERRACE, LONDON NW1 0JR		
Drawing Title EXISTING FIRST FLOOR PLAN		
Scale 1:100 @ A3	Date May 2009	Drawn By GA
Project No. 0910	Drawing No. 03	Rev. A-
DO NOT SCALE THIS DRAWING. ALL DIMENSIONS TO BE CHECKED ON SITE		
DRAWING STATUS		
A SCHEME - Outline/Scheme drawings for proposals, budgets, etc.		
B DESIGN DEVELOPMENT - Evolving final design drawings for approvals, tenders, billing etc.		
C CONSTRUCTION - Fully developed drawings issued under instruction for construction.		
ONLY STATUS 'C' DRAWINGS TO BE USED FOR CONSTRUCTION PURPOSES		

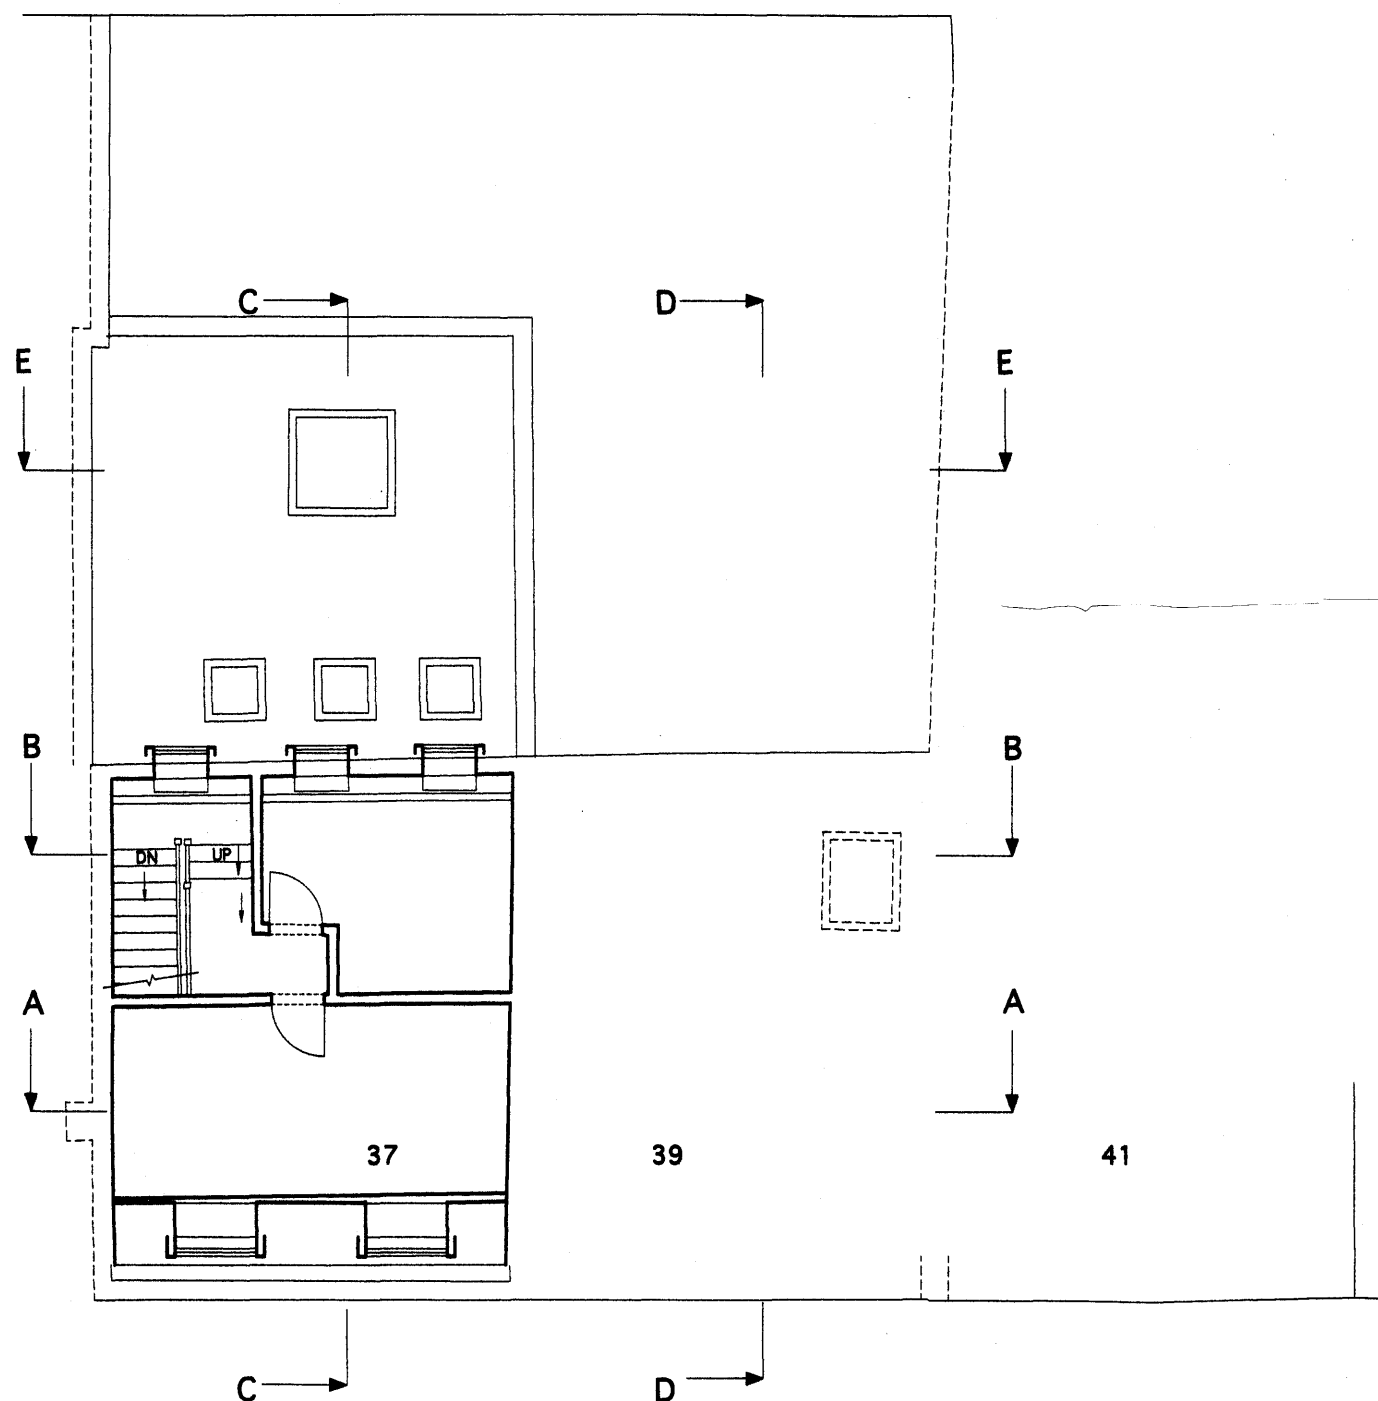

SECOND FLOOR PLAN

SCALE 0 1 2 3 4 5 metres
.5

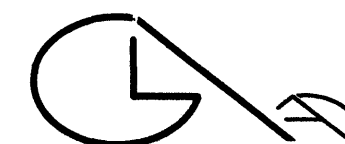


GLA Architecture and Design

6 Westgate Street, London Fields, London E8 3RN

T 020 8986 0202 F 020 8986 8394 E g@glad.co.uk


Client STRATIS INVESTMENTS LTD		
Main Contractor		
Project CHANGE OF USE & LOFT EXTENSION TO CREATE RESIDENTIAL UNITS TO No.s 37 & 39 KING'S TERRACE, LONDON NW1 0JR		
Drawing Title EXISTING SECOND FLOOR PLAN		
Scale 1:100 @ A3	Date May 2009	Drawn By GA
Project No. 0910	Drawing No. 04	Rev. A-
DO NOT SCALE THIS DRAWING. ALL DIMENSIONS TO BE CHECKED ON SITE		
© Copyright		
DRAWING STATUS		
A SCHEME - Outline/Scheme drawings for proposals, budgets, etc.		
B DESIGN DEVELOPMENT - Evolving final design drawings for approvals, tenders, billing etc.		
C CONSTRUCTION - Fully developed drawings issued under instruction for construction.		
ONLY STATUS C DRAWINGS TO BE USED FOR CONSTRUCTION PURPOSES		

35

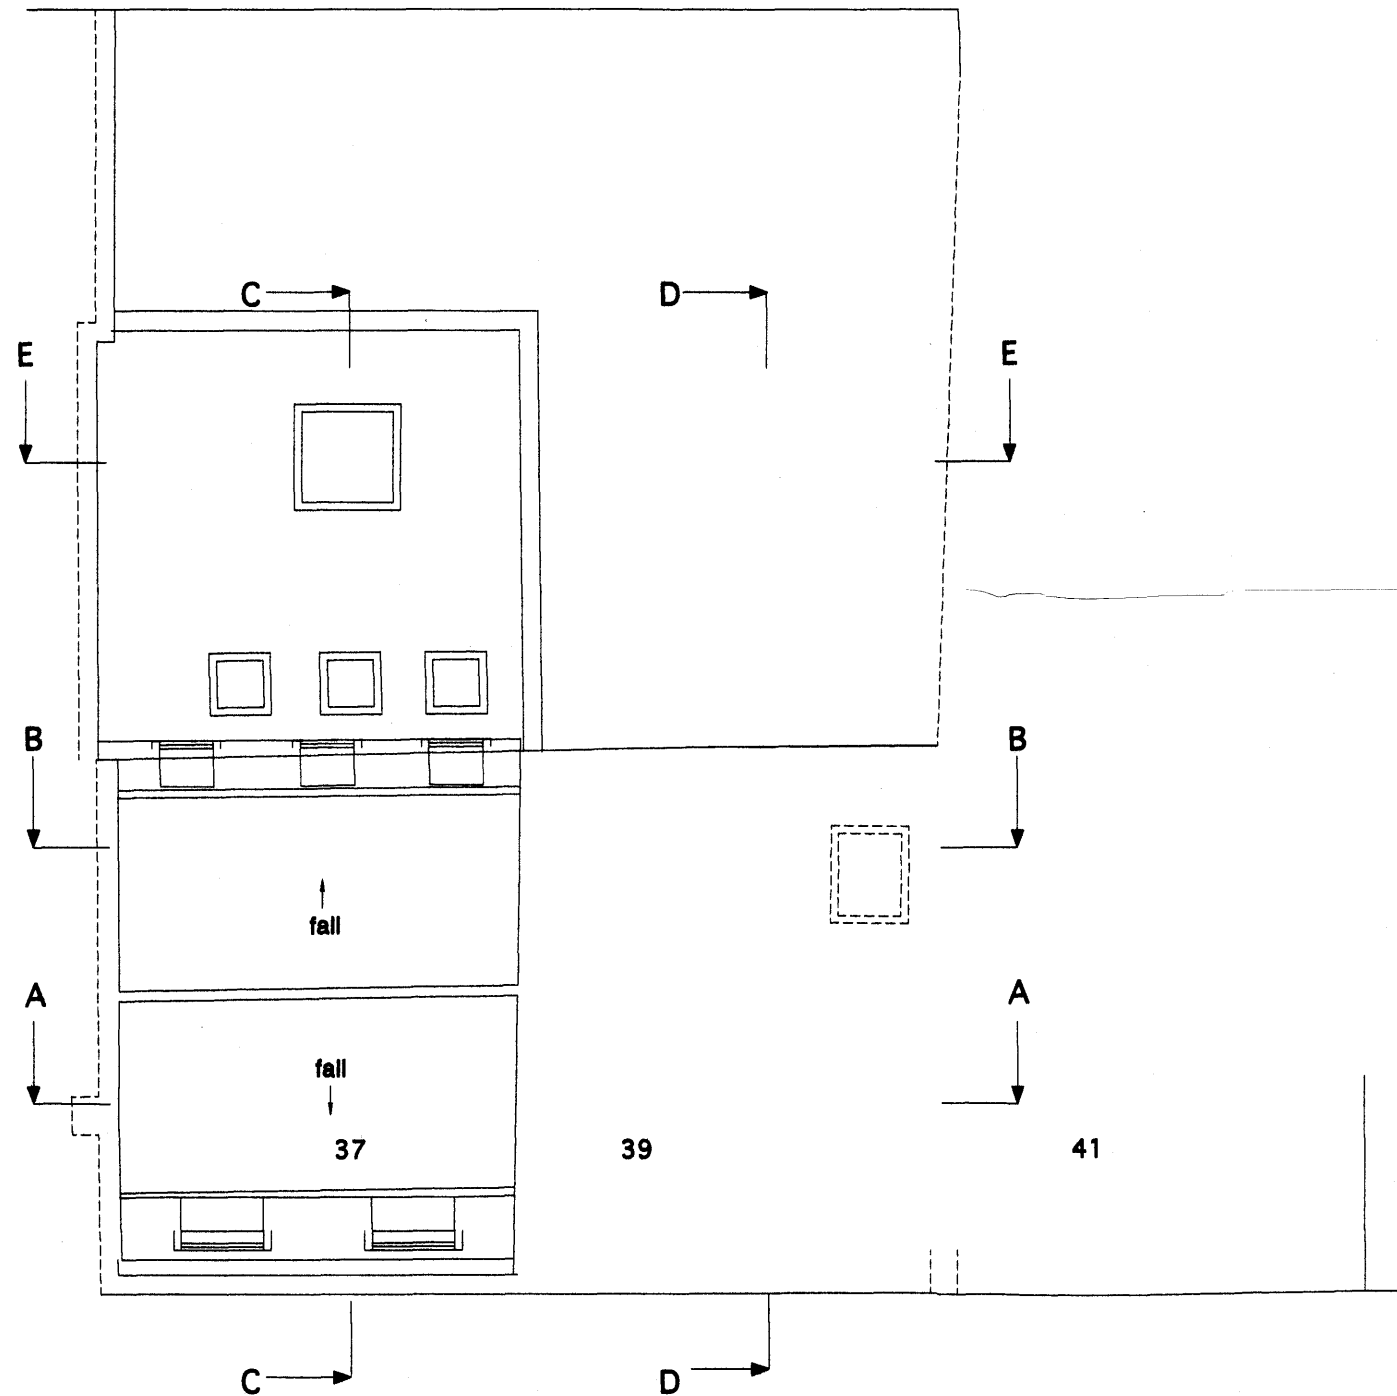

ROOF PLAN

SCALE 0 1 2 3 4 5 metres
.5

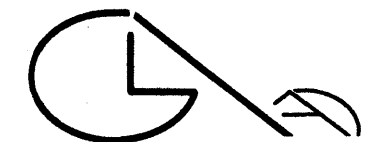


GLA Architecture and Design


6 Westgate Street, London Fields, London E8 3RN

T 020 8986 0202 F 020 8986 8394 E g@glad.co.uk

Client STRATIS INVESTMENTS LTD		
Main Contractor		
Project CHANGE OF USE & LOFT EXTENSION TO CREATE RESIDENTIAL UNITS TO No.s 37 & 39 KING'S TERRACE, LONDON NW1 0JR		
Drawing Title EXISTING ROOF PLAN		
Scale 1:100 @ A3	Date May 2009	Drawn By GA
Project No. 0910	Drawing No. 05	Rev. A-
DO NOT SCALE THIS DRAWING. ALL DIMENSIONS TO BE CHECKED ON SITE		
DRAWING STATUS		
A SCHEME - Outline/Scheme drawings for proposals, budgets, etc.		
B DESIGN DEVELOPMENT - Evolving final design drawings for approvals, tenders, billing etc.		
C CONSTRUCTION - Fully developed drawings issued under instruction for construction.		
ONLY STATUS 'C' DRAWINGS TO BE USED FOR CONSTRUCTION PURPOSES		

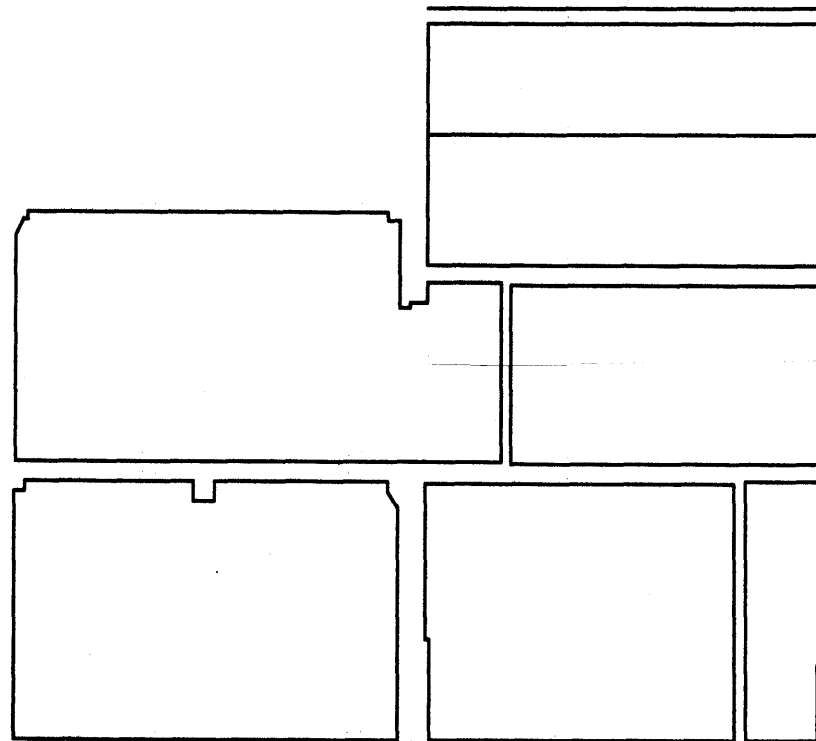


SECTION A-A

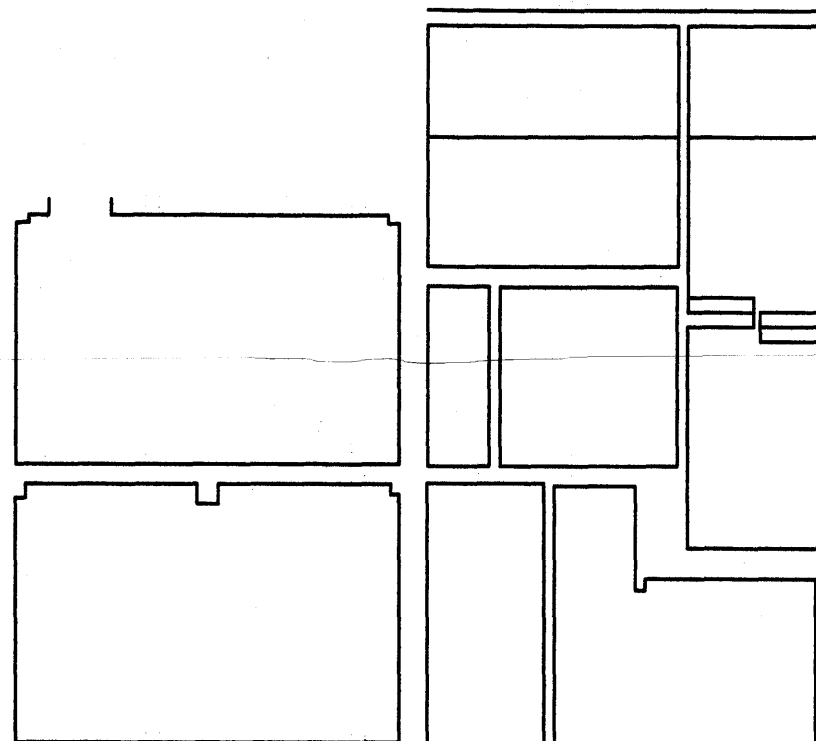

SECTION B-B

SCALE 0 1 2 3 4 5 metres
.5

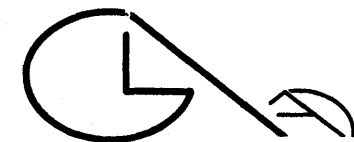


GLA Architecture and Design


6 Westgate Street, London Fields, London E8 3RN

T 020 8986 0202 F 020 8986 8394 E g@glad.co.uk


Client STRATIS INVESTMENTS LTD		
Main Contractor		
Project CHANGE OF USE & LOFT EXTENSION TO CREATE RESIDENTIAL UNITS TO No.s 37 & 39 KING'S TERRACE, LONDON NW1 0JR		
Drawing Title EXISTING AA & BB SECTIONS		
Scale 1:00 @ A3	Date May 2009	Drawn By GA
Project No. 0910	Drawing No. 06	Rev. A-
DO NOT SCALE THIS DRAWING. ALL DIMENSIONS TO BE CHECKED ON SITE		
DRAWING STATUS		
A SCHEME - Outline/Scheme drawings for proposals, budgets, etc.		
B DESIGN DEVELOPMENT - Evolving final design drawings for approvals, tenders, billing etc.		
C CONSTRUCTION - Fully developed drawings issued under instruction for construction.		
ONLY STATUS C DRAWINGS TO BE USED FOR CONSTRUCTION PURPOSES		

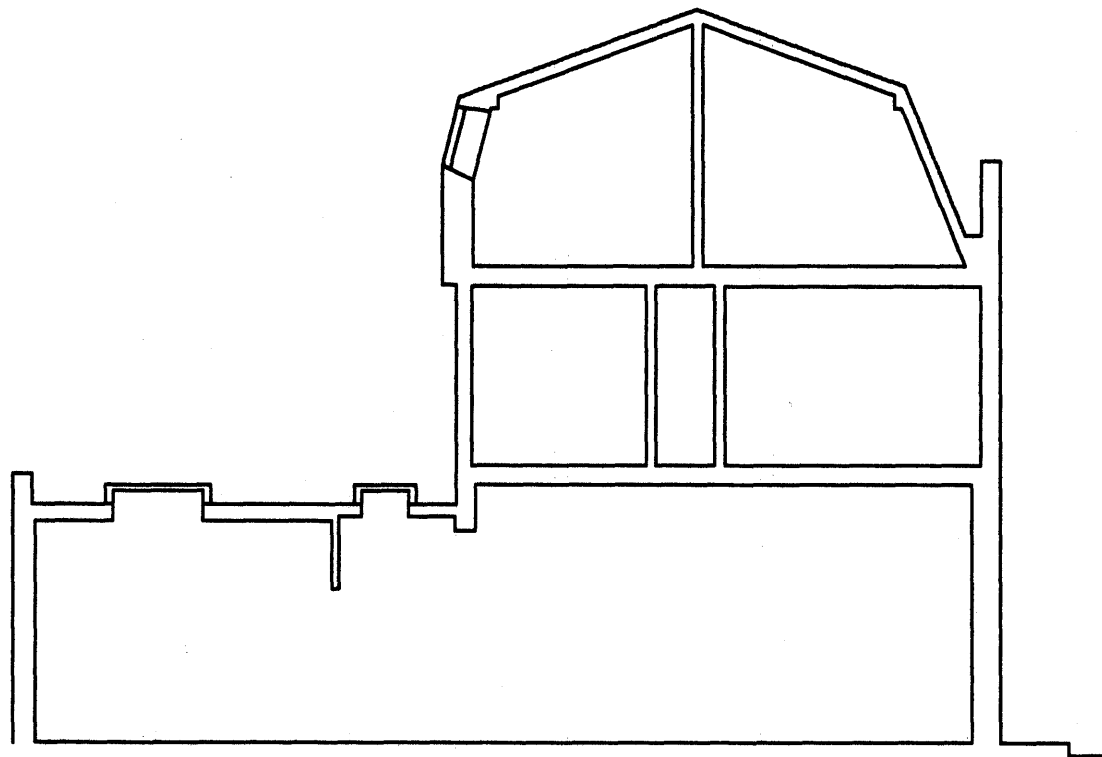

SECTION C-C

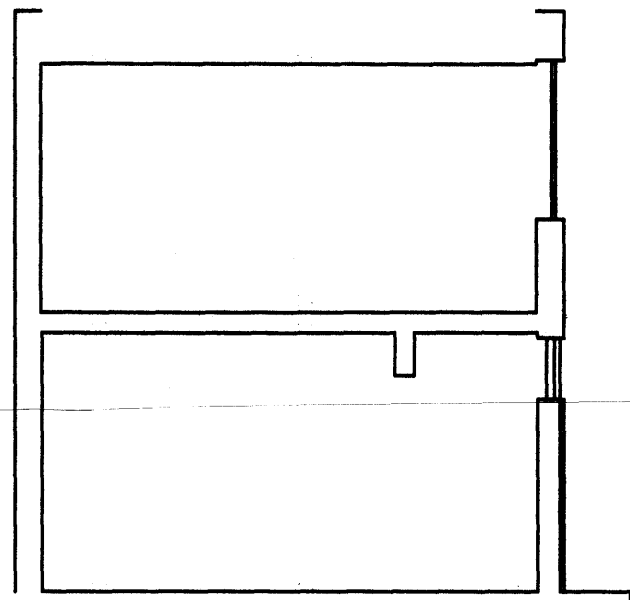


SECTION D-D

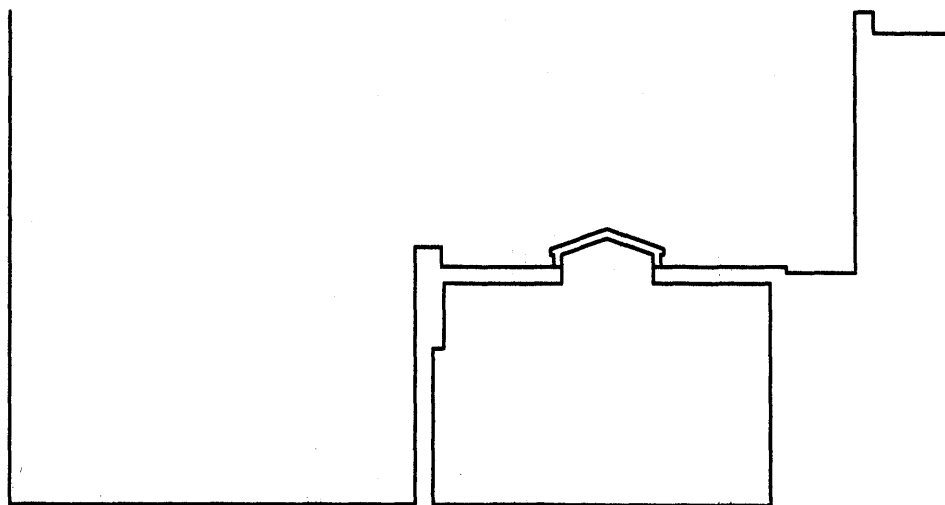

SECTION E-E

SCALE 0 1 2 3 4 5 metres
.5

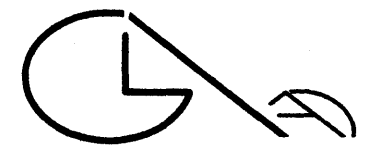

GLA Architecture and Design

6 Westgate Street, London Fields, London E8 3RN


T 020 8986 0202 F 020 8986 8394 E g@glad.co.uk

Client STRATIS INVESTMENTS LTD		
Main Contractor		
Project CHANGE OF USE & LOFT EXTENSION TO CREATE RESIDENTIAL UNITS TO No.s 37 & 39 KING'S TERRACE, LONDON NW1 0JR		
Drawing Title EXISTING CC, DD & EE SECTIONS		
Scale 1:100 @ A3	Date May 2009	Drawn By GA
Project No. 0910	Drawing No. 07	Rev. A-
DO NOT SCALE THIS DRAWING. ALL DIMENSIONS TO BE CHECKED ON SITE		
DRAWING STATUS		
A SCHEME - Outline/Scheme drawings for proposals, budgets, etc.		
B DESIGN DEVELOPMENT - Evolving final design drawings for approvals, tenders, billing etc.		
C CONSTRUCTION - Fully developed drawings issued under instruction for construction.		
ONLY STATUS 'C' DRAWINGS TO BE USED FOR CONSTRUCTION PURPOSES		



FRONT ELEVATION

SCALE 0 1 2 3 4 5 metres
.5

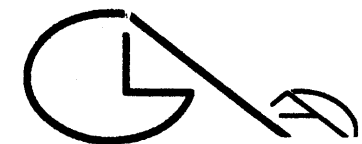


GLA Architecture and Design

6 Westgate Street, London Fields, London E8 3RN


T 020 8986 0202 F 020 8986 8394 E g@glad.co.uk

Client STRATIS INVESTMENTS LTD		
Main Contractor		
Project CHANGE OF USE & LOFT EXTENSION TO CREATE RESIDENTIAL UNITS TO No.s 37 & 39 KING'S TERRACE, LONDON NW1 0JR		
Drawing Title EXISTING FRONT ELEVATION		
Scale 1:100 @ A3	Date May 2009	Drawn By GA
Project No. 0910	Drawing No. 08	Rev. A-
DO NOT SCALE THIS DRAWING. ALL DIMENSIONS TO BE CHECKED ON SITE		
DRAWING STATUS		
A SCHEME - Outline/Scheme drawings for proposals, budgets, etc.		
B DESIGN DEVELOPMENT - Evolving final design drawings for approvals, tenders, billing etc.		
C CONSTRUCTION - Fully developed drawings issued under instruction for construction.		
ONLY STATUS 'C' DRAWINGS TO BE USED FOR CONSTRUCTION PURPOSES		

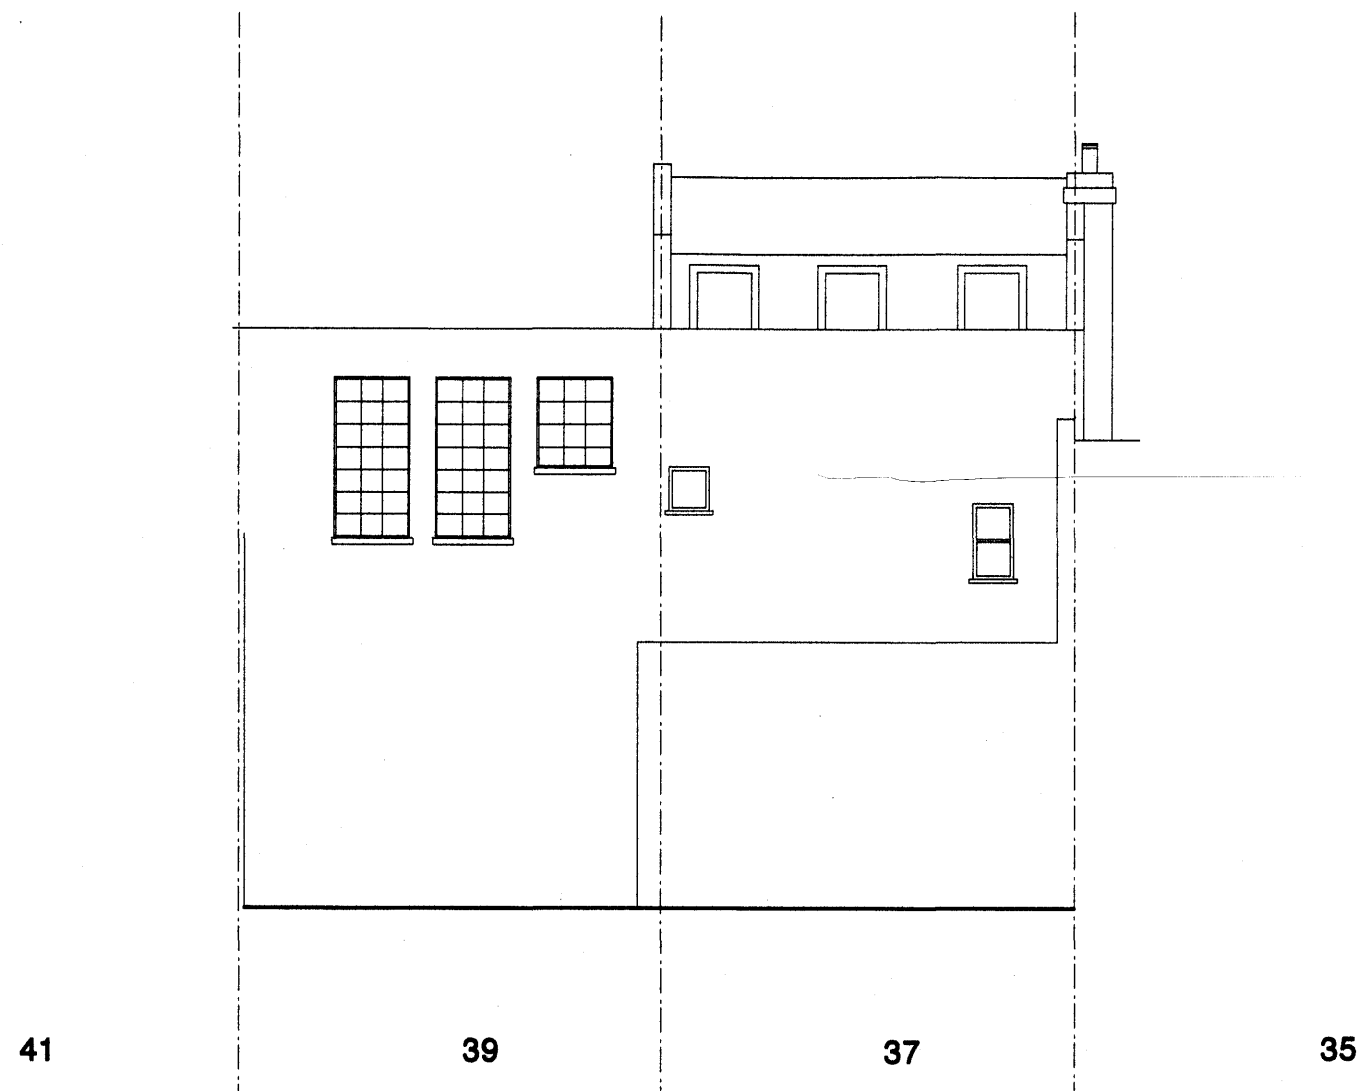

REAR ELEVATION

SCALE 0 1 2 3 4 5 metres
.5

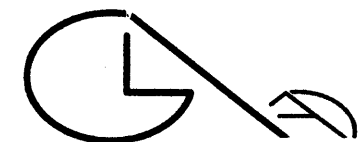

GLA Architecture and Design

6 Westgate Street, London Fields, London E8 3RN

T 020 8986 0202 F 020 8986 8394 E g@glad.co.uk

Client STRATIS INVESTMENTS LTD		
Main Contractor		
Project CHANGE OF USE & LOFT EXTENSION TO CREATE RESIDENTIAL UNITS TO No.s 37 & 39 KING'S TERRACE, LONDON NW1 0JR		
Drawing Title EXISTING REAR ELEVATION		
Scale 1:100 @ A3	Date May 2009	Drawn By GA
Project No. 0910	Drawing No. 09	Rev. A-
DO NOT SCALE THIS DRAWING. ALL DIMENSIONS TO BE CHECKED ON SITE		
DRAWING STATUS		
A SCHEME - Outline/Scheme drawings for proposals, budgets, etc.		
B DESIGN DEVELOPMENT - Evolving final design drawings for approvals, tenders, billing etc.		
C CONSTRUCTION - Fully developed drawings issued under instruction for construction.		
ONLY STATUS C DRAWINGS TO BE USED FOR CONSTRUCTION PURPOSES		