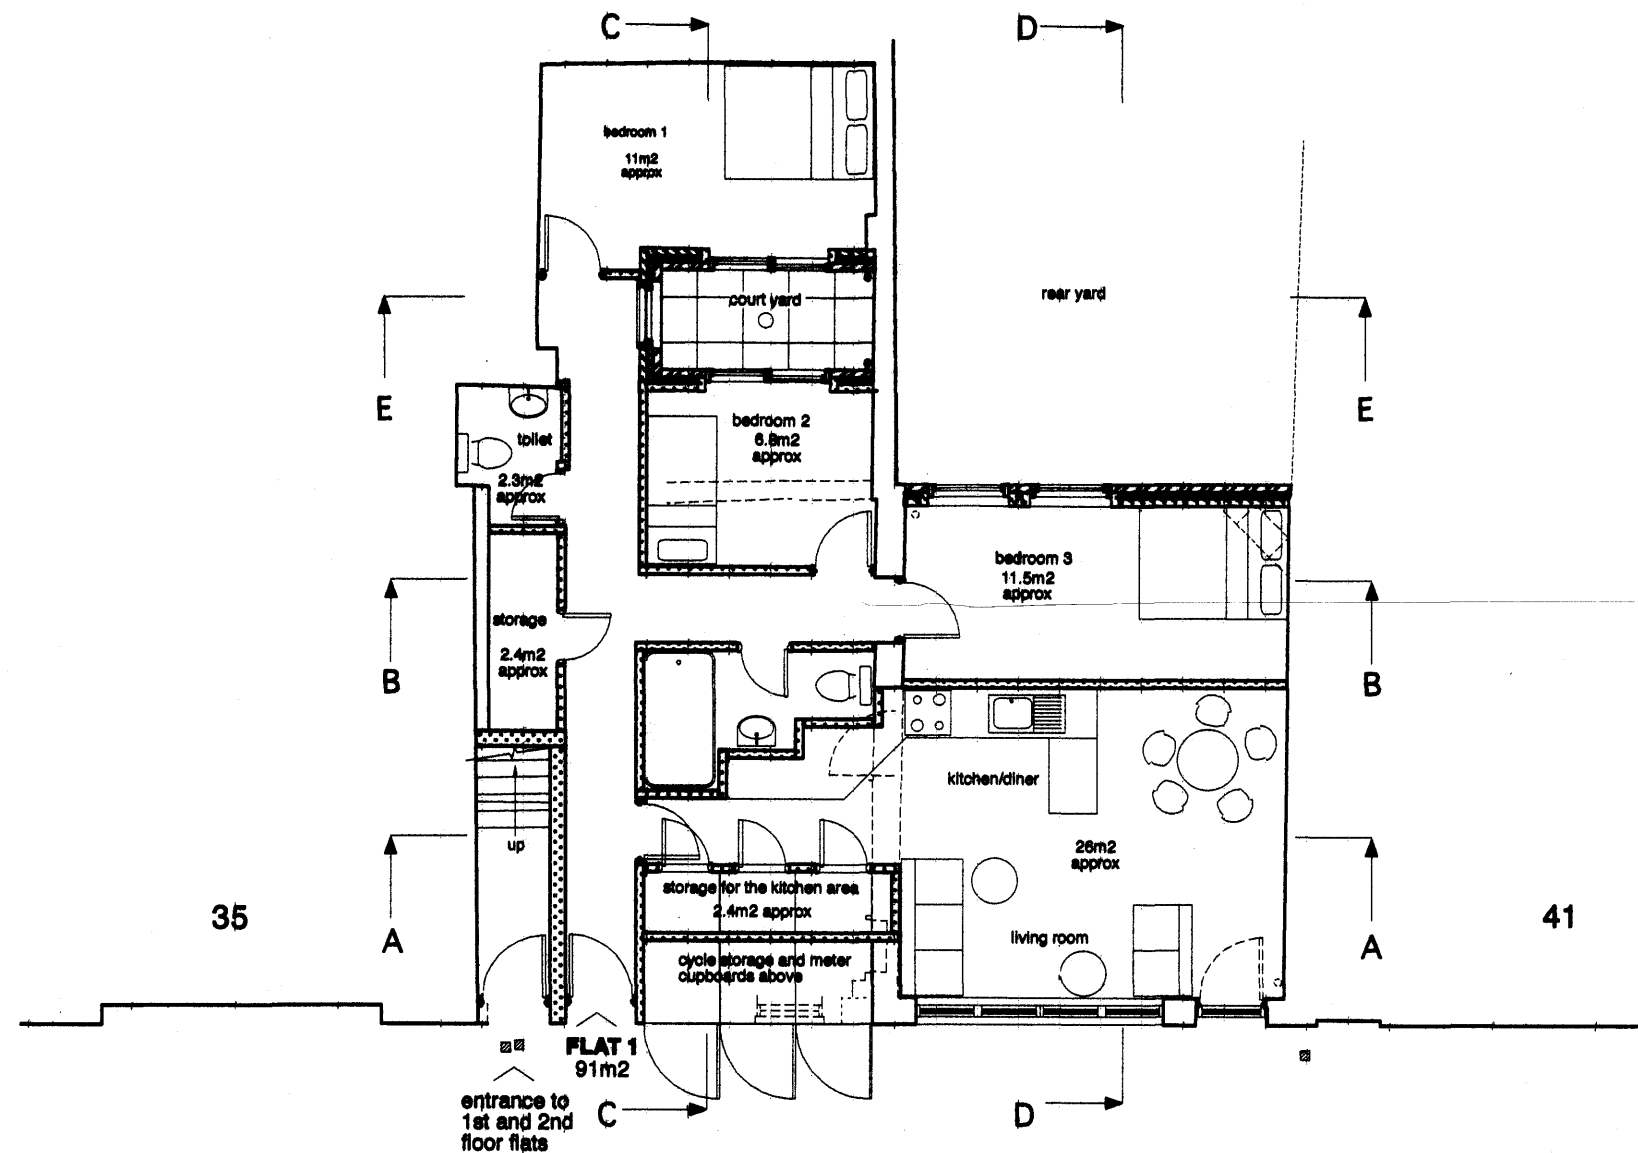


GLA Architecture and Design

6 Westgate Street, London Fields, London E8 3RN



T 020 8986 0202 F 020 8986 8394 E g@glad.co.uk

Revision:- A2:- 03.03.10: ga : Layout amended. Flat note added.
 Revision:- A2:- 16.10.09: ga : Layout amended.
 Revision:- A1:- 08.08.09: ga : Drawing size & scale revised to 1:50.

Client STRATIS INVESTMENTS LTD		
Main Contractor		
Project CHANGE OF USE & LOFT EXTENSION TO CREATE RESIDENTIAL UNITS TO No.s 37 & 39 KING'S TERRACE, LONDON NW1 0JR		
Drawing Title PROPOSED GROUND FLOOR		
Scale 1:100 @ A3	Date May 2009	Drawn By GA
Project No. 0910	Drawing No. 10	Rev. A3
DO NOT SCALE THIS DRAWING. ALL DIMENSIONS TO BE CHECKED ON SITE		
DRAWING STATUS		
A SCHEME - Outline/Scheme drawings for proposals, budgets, etc.		
B DESIGN DEVELOPMENT - Evolving final design drawings for approvals, tenders, billing etc.		
C CONSTRUCTION - Fully developed drawings issued under instruction for construction.		
ONLY STATUS 'C' DRAWINGS TO BE USED FOR CONSTRUCTION PURPOSES		

Flat 1
3 bedroom
GROUND FLOOR PLAN

SCALE 0 1 2 3 4 5 metres
1:50

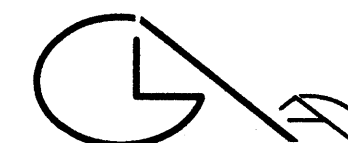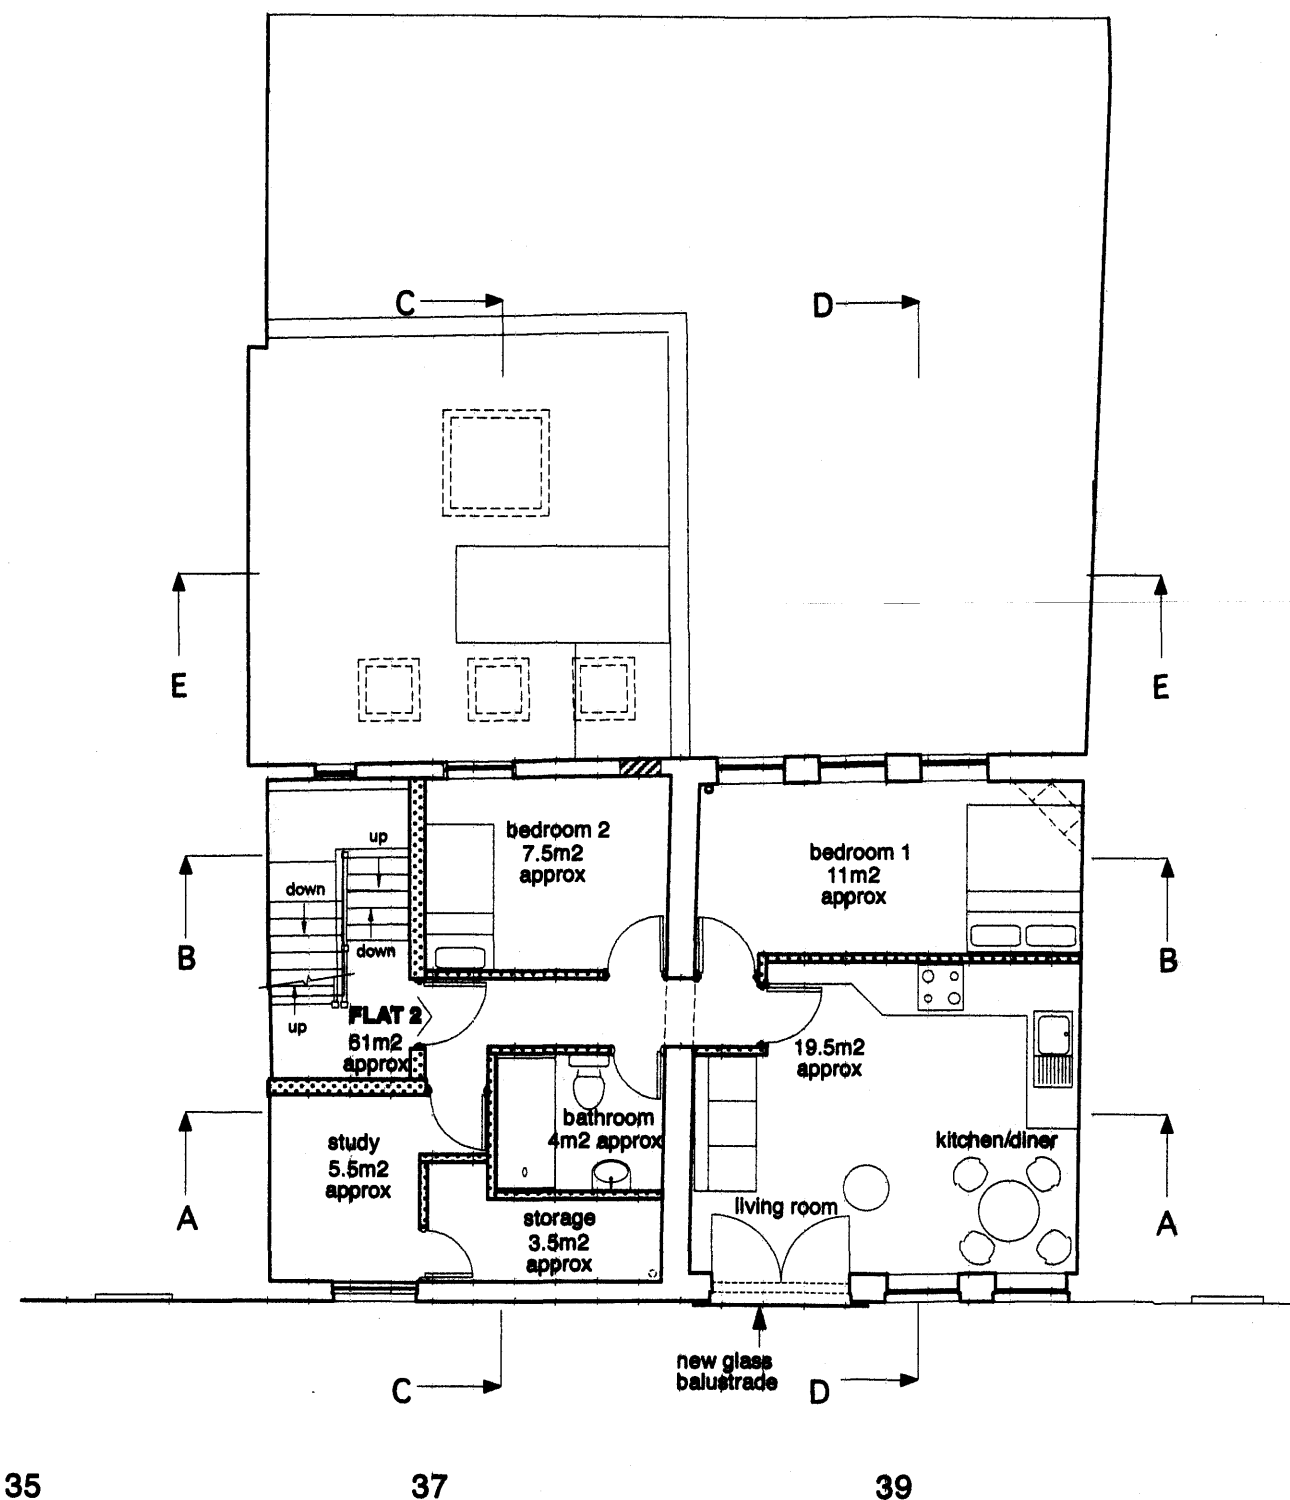

GLA Architecture and Design

6 Westgate Street, London Fields, London E8 3RN

T 020 8986 0202 F 020 8986 8394 E g@glad.co.uk

Revision:- A3: 03.03.10: ga : Layout amended. Flat note added.
Revision:- A3: 03.08.09: ga : Drawing size & scale revised to 1:50.
Revision:- A1: 17.07.09: ga: Balustrade to living room added

Client

STRATIS INVESTMENTS LTD

Main Contractor

Project
CHANGE OF USE & LOFT EXTENSION TO
CREATE RESIDENTIAL UNITS TO No.s
37 & 39 KING'S TERRACE, LONDON NW1 0JR

Drawing Title
PROPOSED FIRST FLOOR PLAN

Scale 1:100 @ A3	Date May 2009	Drawn By GA
Project No. 0910	Drawing No. 11	Rev. A3

DO NOT SCALE THIS DRAWING.
ALL DIMENSIONS TO BE CHECKED ON SITE

© Copyright


DRAWING STATUS

- A SCHEME** - Outline/Scheme drawings for proposals, budgets, etc.
- B DESIGN DEVELOPMENT** - Evolving final design drawings for approvals, tenders, billing etc.
- C CONSTRUCTION** - Fully developed drawings issued under instruction for construction.

ONLY STATUS C DRAWINGS TO BE USED FOR CONSTRUCTION PURPOSES



Flat 2
2 bedroom & study
FIRST FLOOR PLAN

SCALE 0 1 2 3 4 5 metres
1:50

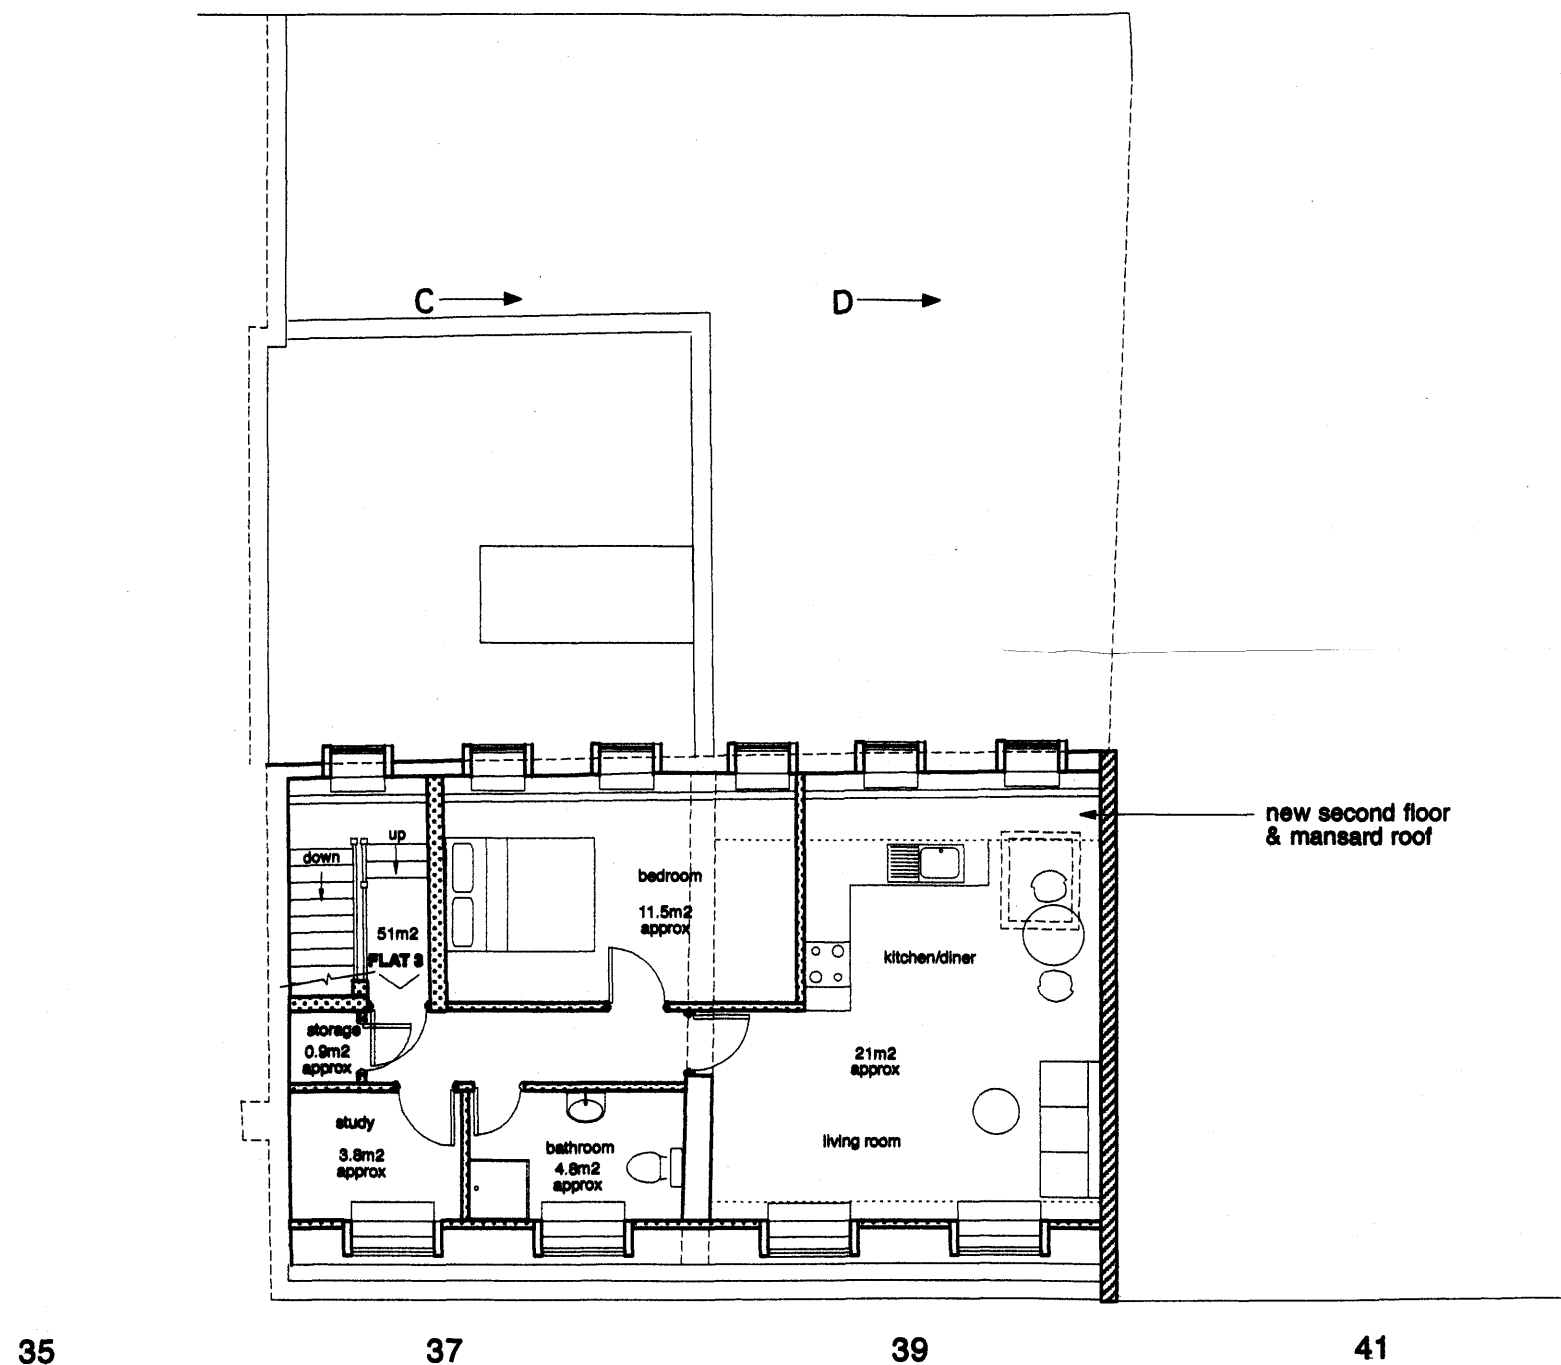

Flat 3
1 bedroom & study
SECOND FLOOR PLAN

SCALE 0 1 2 3 4 5 metres
.5

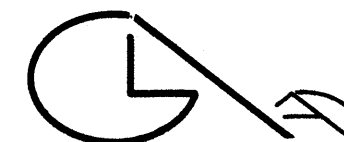 

GLA Architecture and Design

6 Westgate Street, London Fields, London E8 3RN

T 020 8986 0202 F 020 8986 8394 E g@glaad.co.uk

Revision:- A2: 03.03.10: ga : Layout amended. Flat note added.
Revision:- A1:- 03.08.09: ga : Drawing size & scale revised to 1:50.

Client
STRATIS INVESTMENTS LTD

Main Contractor

Project
**CHANGE OF USE & LOFT EXTENSION TO
CREATE RESIDENTIAL UNITS TO No.s
37 & 39 KING'S TERRACE, LONDON NW1 0JR**

Drawing Title
PROPOSED SECOND FLOOR PLAN

Scale 1:100 @ A3	Date May 2009	Drawn By GA
Project No. 0910	Drawing No. 12	Rev. A2

DO NOT SCALE THIS DRAWING.
ALL DIMENSIONS TO BE CHECKED ON SITE © Copyright

DRAWING STATUS

A SCHEME - Outline/Scheme drawings for proposals, budgets, etc.


B DESIGN DEVELOPMENT - Evolving final design drawings for approvals, tenders, billing etc.

C CONSTRUCTION - Fully developed drawings issued under instruction for construction.



ONLY STATUS 'C' DRAWINGS TO BE USED FOR
CONSTRUCTION PURPOSES



Warm roof construction comprising of Alwitra roofing fully adhered system from I.C.B. Ltd's Evalon-V single ply polymeric membrane 2.2mm thick including polyester-fleece backing adhered to 75mm Rockwool semi rigid insulation board including vapour barrier on 19mm ply decking on sw formings pieces on treated sw joists 75 x 225mm C16 @ 400mm centres, foil backed 6mm plasterboard & skim all achieving .35 w/m sq. C.
Note - Alwitra flat roofing system to be installed as per manufacturer's recommendation.

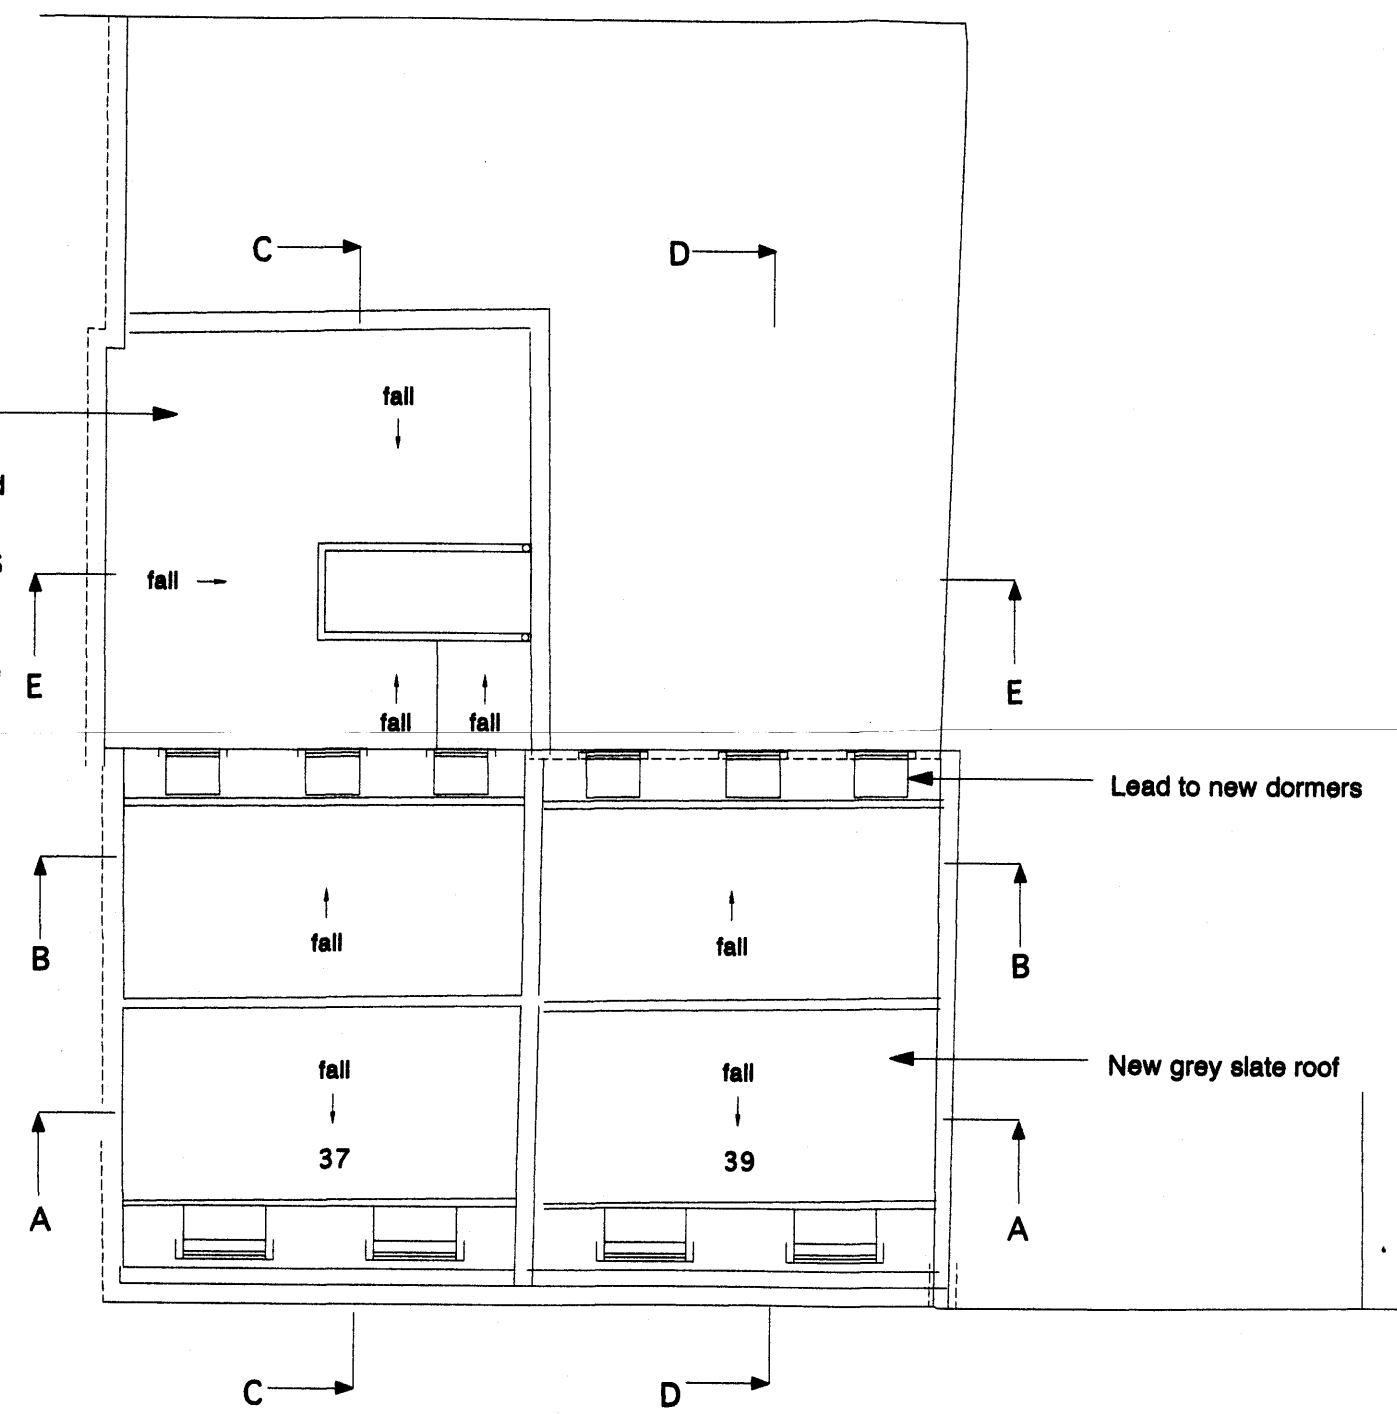


ROOF PLAN

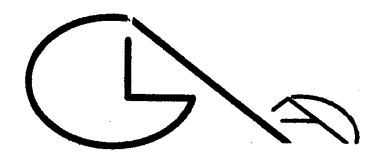 


GLA Architecture and Design
6 Westgate Street, London Fields, London E8 3RN
T 020 8986 0202 F 020 8986 8394 E g@glad.co.uk

Revision:- A1:- 03.08.09: ga : Drawing size & scale revised to 1:50.

Client STRATIS INVESTMENTS LTD		
Main Contractor		
Project CHANGE OF USE & LOFT EXTENSION TO CREATE RESIDENTIAL UNITS TO No.s 37 & 39 KING'S TERRACE, LONDON NW1 0JR		
Drawing Title PROPOSED ROOF PLAN		
Scale 1:100 @ A3	Date May 2009	Drawn By GA
Project No. 0910	Drawing No. 13	Rev. A1
DO NOT SCALE THIS DRAWING. ALL DIMENSIONS TO BE CHECKED ON SITE DRAWING STATUS A SCHEME - Outline/Scheme drawings for proposals, budgets, etc. B DESIGN DEVELOPMENT - Evolving final design drawings for approvals, tenders, billing etc. C CONSTRUCTION - Fully developed drawings issued under instruction for construction. ONLY STATUS C DRAWINGS TO BE USED FOR CONSTRUCTION PURPOSES		

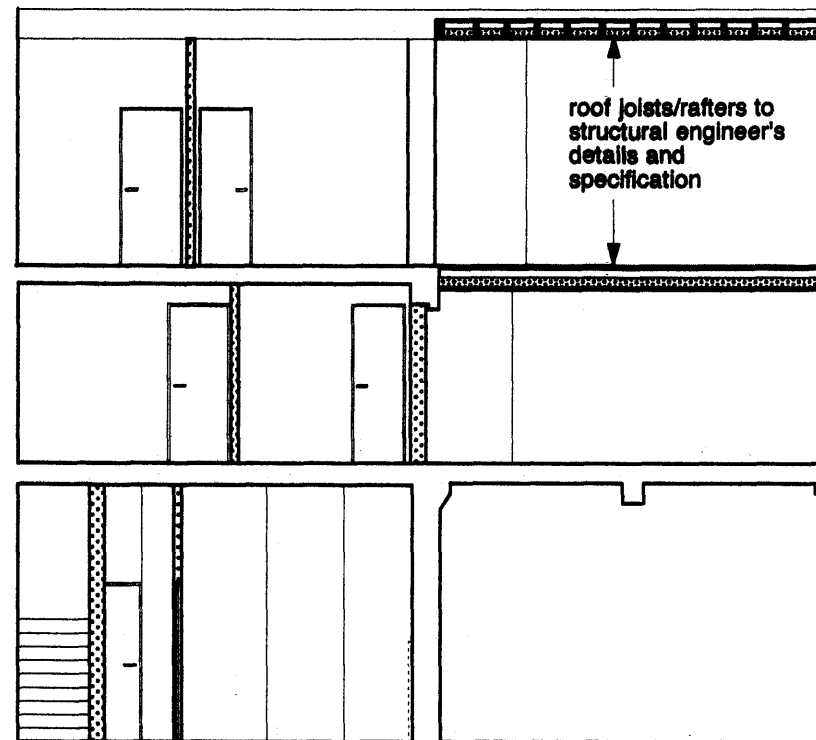


SECTION A-A

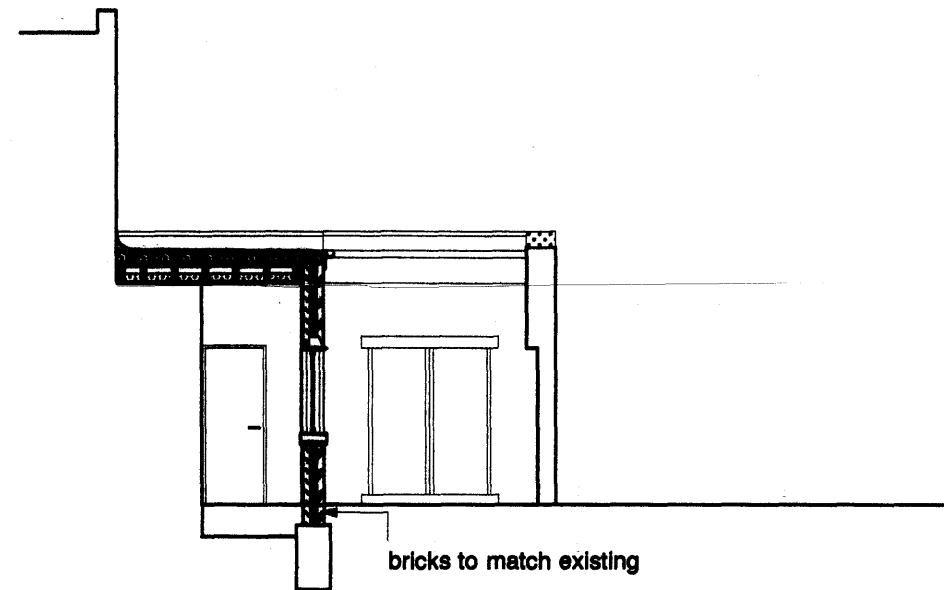

SECTION E-E

SCALE 0 1 2 3 4 5 metres
.5

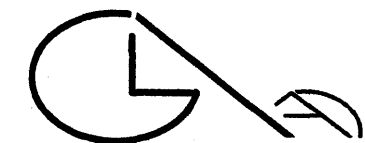

GLA Architecture and Design

6 Westgate Street, London Fields, London E8 3RN

T 020 8986 0202 F 020 8986 8394 E g@glad.co.uk

Revision:- A2:- 03.03.10: ga : Section AA amended.

Revision:- A1:- 03.08.09: ga : Drawing size & scale revised to 1:50.

Client

STRATIS INVESTMENTS LTD

Main Contractor

Project
CHANGE OF USE & LOFT EXTENSION TO
CREATE RESIDENTIAL UNITS TO No.s
37 & 39 KING'S TERRACE, LONDON NW1 0JR

Drawing Title
PROPOSED AA & EE SECTIONS

Scale 1:100 @ A3	Date May 2009	Drawn By GA
Project No. 0910	Drawing No. 14	Rev. A2

DO NOT SCALE THIS DRAWING.
ALL DIMENSIONS TO BE CHECKED ON SITE © Copyright


DRAWING STATUS

A SCHEME - Outline/Scheme drawings for proposals, budgets, etc.



B DESIGN DEVELOPMENT - Evolving final design drawings for approvals, tenders, billing etc.

C CONSTRUCTION - Fully developed drawings issued under instruction for construction.


ONLY STATUS 'C' DRAWINGS TO BE USED FOR CONSTRUCTION PURPOSES

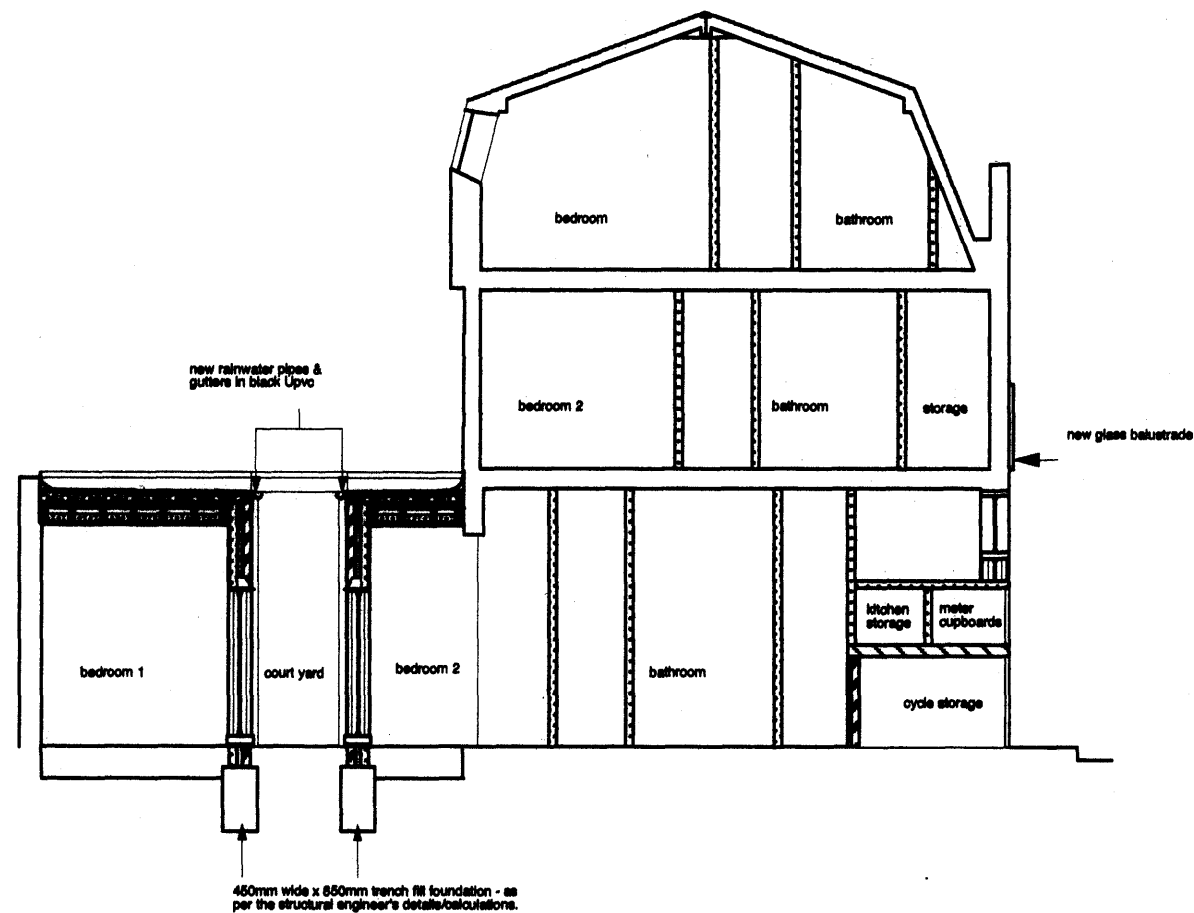

SECTION C-C

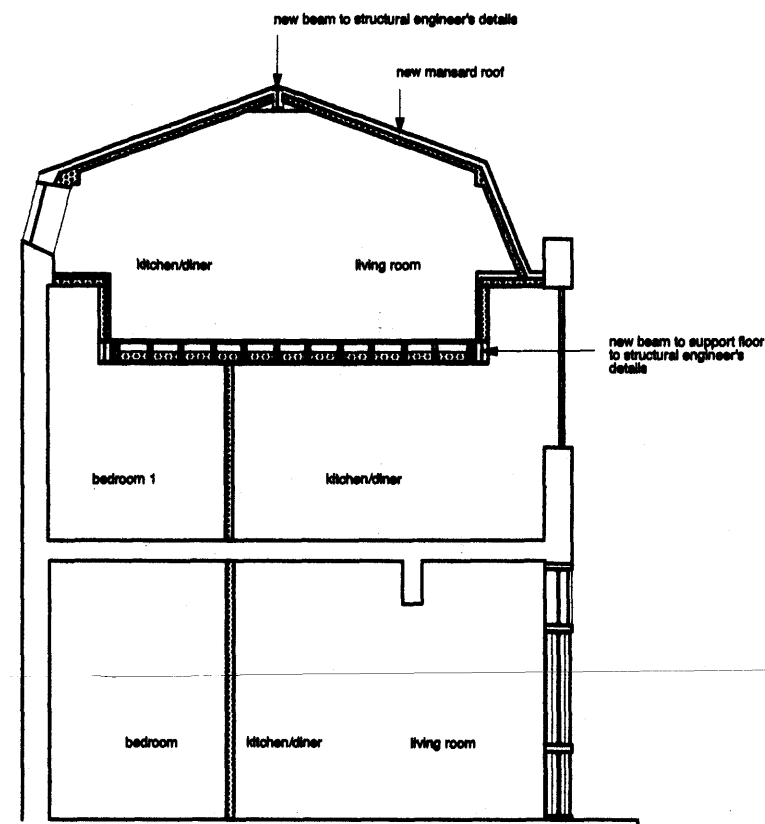 

SECTION D-D

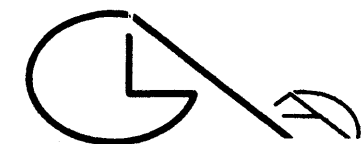


GLA Architecture and Design

6 Westgate Street, London Fields, London E8 3RN

T 020 8986 0202 F 020 8986 8394 E g@glad.co.uk


Revision:- A3:- 03.03.10: ga : Section AA amended.
 Revision:- A2:- 03.08.09: ga : Drawing size & scale revised to 1:50.
 Revision:- A1: 17.07.09: ga: Balustrade to living room added

Client STRATIS INVESTMENTS LTD		
Main Contractor		
Project CHANGE OF USE & LOFT EXTENSION TO CREATE RESIDENTIAL UNITS TO No.s 37 & 39 KING'S TERRACE, LONDON NW1 0JR		
Drawing Title PROPOSED CC & DD SECTIONS		
Scale 1:100 @ A3	Date May 2009	Drawn By GA
Project No. 0910	Drawing No. 15	Rev. A3
DO NOT SCALE THIS DRAWING. ALL DIMENSIONS TO BE CHECKED ON SITE		
DRAWING STATUS		
A SCHEME - Outline/Scheme drawings for proposals, budgets, etc.		
B DESIGN DEVELOPMENT - Evolving final design drawings for approvals, tenders, billing etc.		
C CONSTRUCTION - Fully developed drawings issued under instruction for construction.		
ONLY STATUS C DRAWINGS TO BE USED FOR CONSTRUCTION PURPOSES		

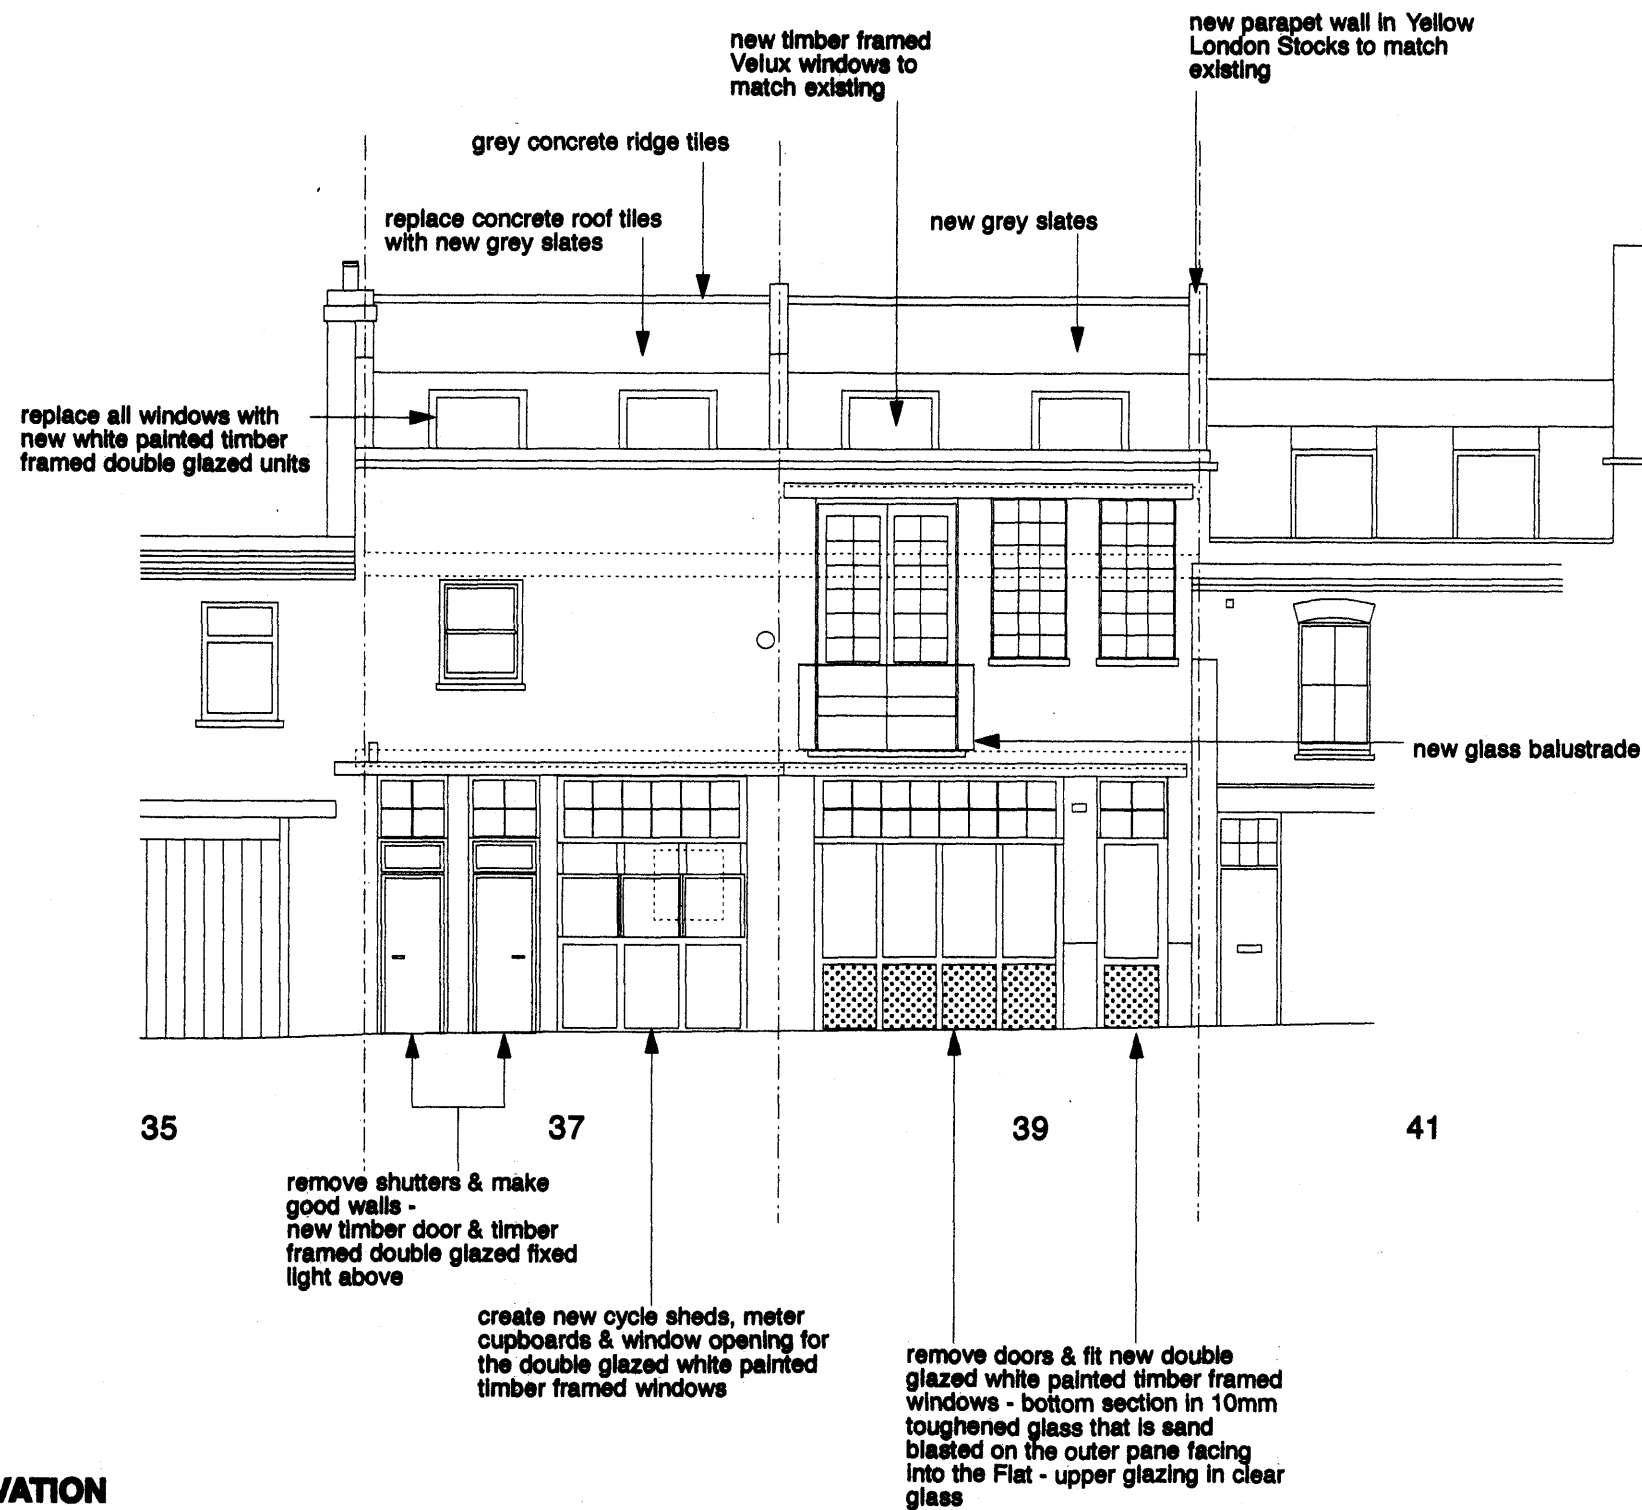

FRONT ELEVATION

SCALE 0 1 2 3 4 5 metres
1:50

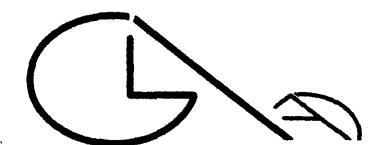

GLA Architecture and Design

6 Westgate Street, London Fields, London E8 3RN

T 020 8986 0202 F 020 8986 8394 E g@glad.co.uk

Revision:- A2: 03.03.10: ga : Cycle shed & meter cupboards added.

Door to No. 39 amended to a window.

Revision:- A1: 03.06.09: ga : Drawing size & scale revised to 1:50.

Client

STRATIS INVESTMENTS LTD

Main Contractor

Project
CHANGE OF USE & LOFT EXTENSION TO
CREATE RESIDENTIAL UNITS TO No.s
37 & 39 KING'S TERRACE, LONDON NW1 0JR

Drawing Title
PROPOSED FRONT ELEVATION

Scale 1:100 @ A3	Date May 2009	Drawn By GA
Project No. 0910	Drawing No. 16	Rev. A2

DO NOT SCALE THIS DRAWING.

ALL DIMENSIONS TO BE CHECKED ON SITE

© Copyright


DRAWING STATUS

A SCHEME - Outline/Scheme drawings for proposals, budgets, etc.



B DESIGN DEVELOPMENT - Evolving final design drawings for approvals, tenders, billing etc.

C CONSTRUCTION - Fully developed drawings issued under instruction for construction.

ONLY STATUS 'C' DRAWINGS TO BE USED FOR CONSTRUCTION PURPOSES

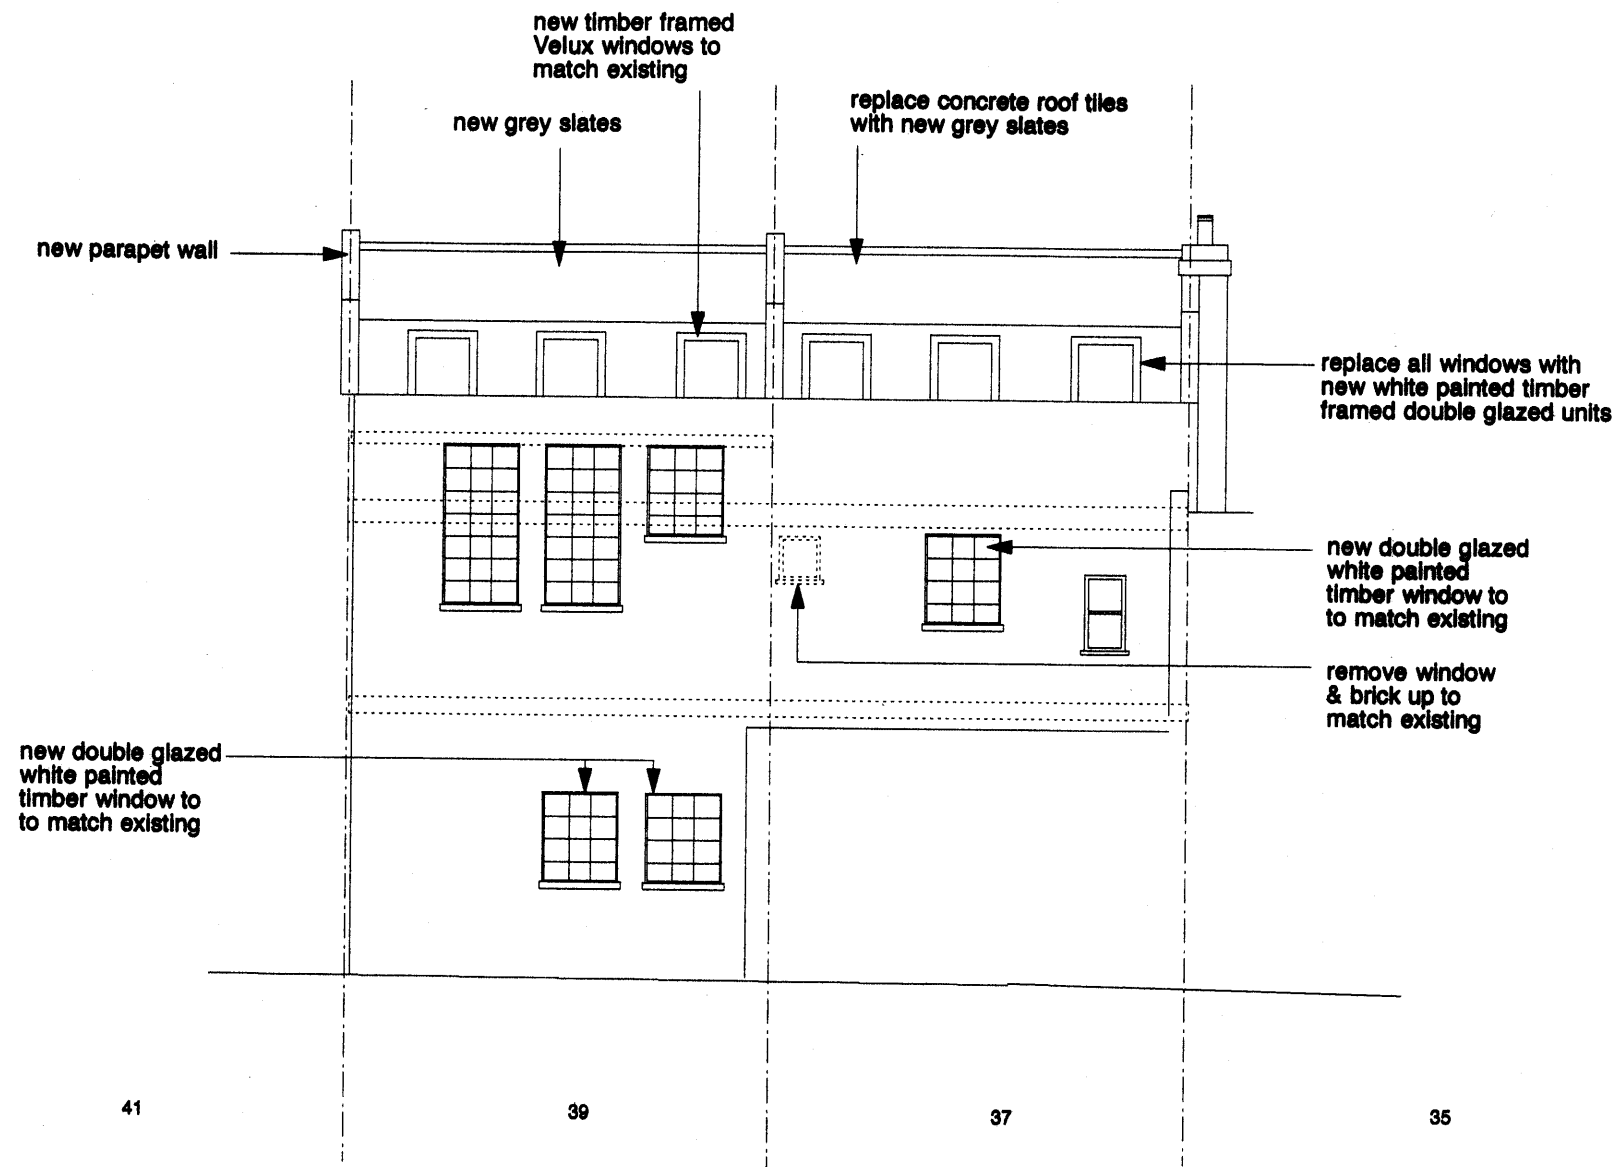

REAR ELEVATION

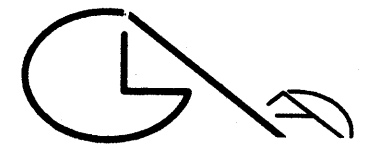 

GLA Architecture and Design

6 Westgate Street, London Fields, London E8 3RN
T 020 8986 0202 F 020 8986 8394 E g@glad.co.uk

Revision:- A2:- 03.03.10: ga : Patio door removed, new windows added.
Revision:- A1:- 03.08.09: ga : Drawing size & scale revised to 1:50.

Client
STRATIS INVESTMENTS LTD

Main Contractor

Project
**CHANGE OF USE & LOFT EXTENSION TO
CREATE RESIDENTIAL UNITS TO No.s
37 & 39 KING'S TERRACE, LONDON NW1 0JR**

Drawing Title
PROPOSED REAR ELEVATION

Scale 1:100 @ A3	Date May 2009	Drawn By GA
Project No. 0910	Drawing No. 17	Rev. A2

DO NOT SCALE THIS DRAWING.
ALL DIMENSIONS TO BE CHECKED ON SITE © Copyright
DRAWING STATUS
A SCHEME - Outline/Scheme drawings for proposals, budgets, etc.
B DESIGN DEVELOPMENT - Evolving final design drawings for approvals, tenders, billing etc.
C CONSTRUCTION - Fully developed drawings issued under instruction for construction.
ONLY STATUS C DRAWINGS TO BE USED FOR CONSTRUCTION PURPOSES