


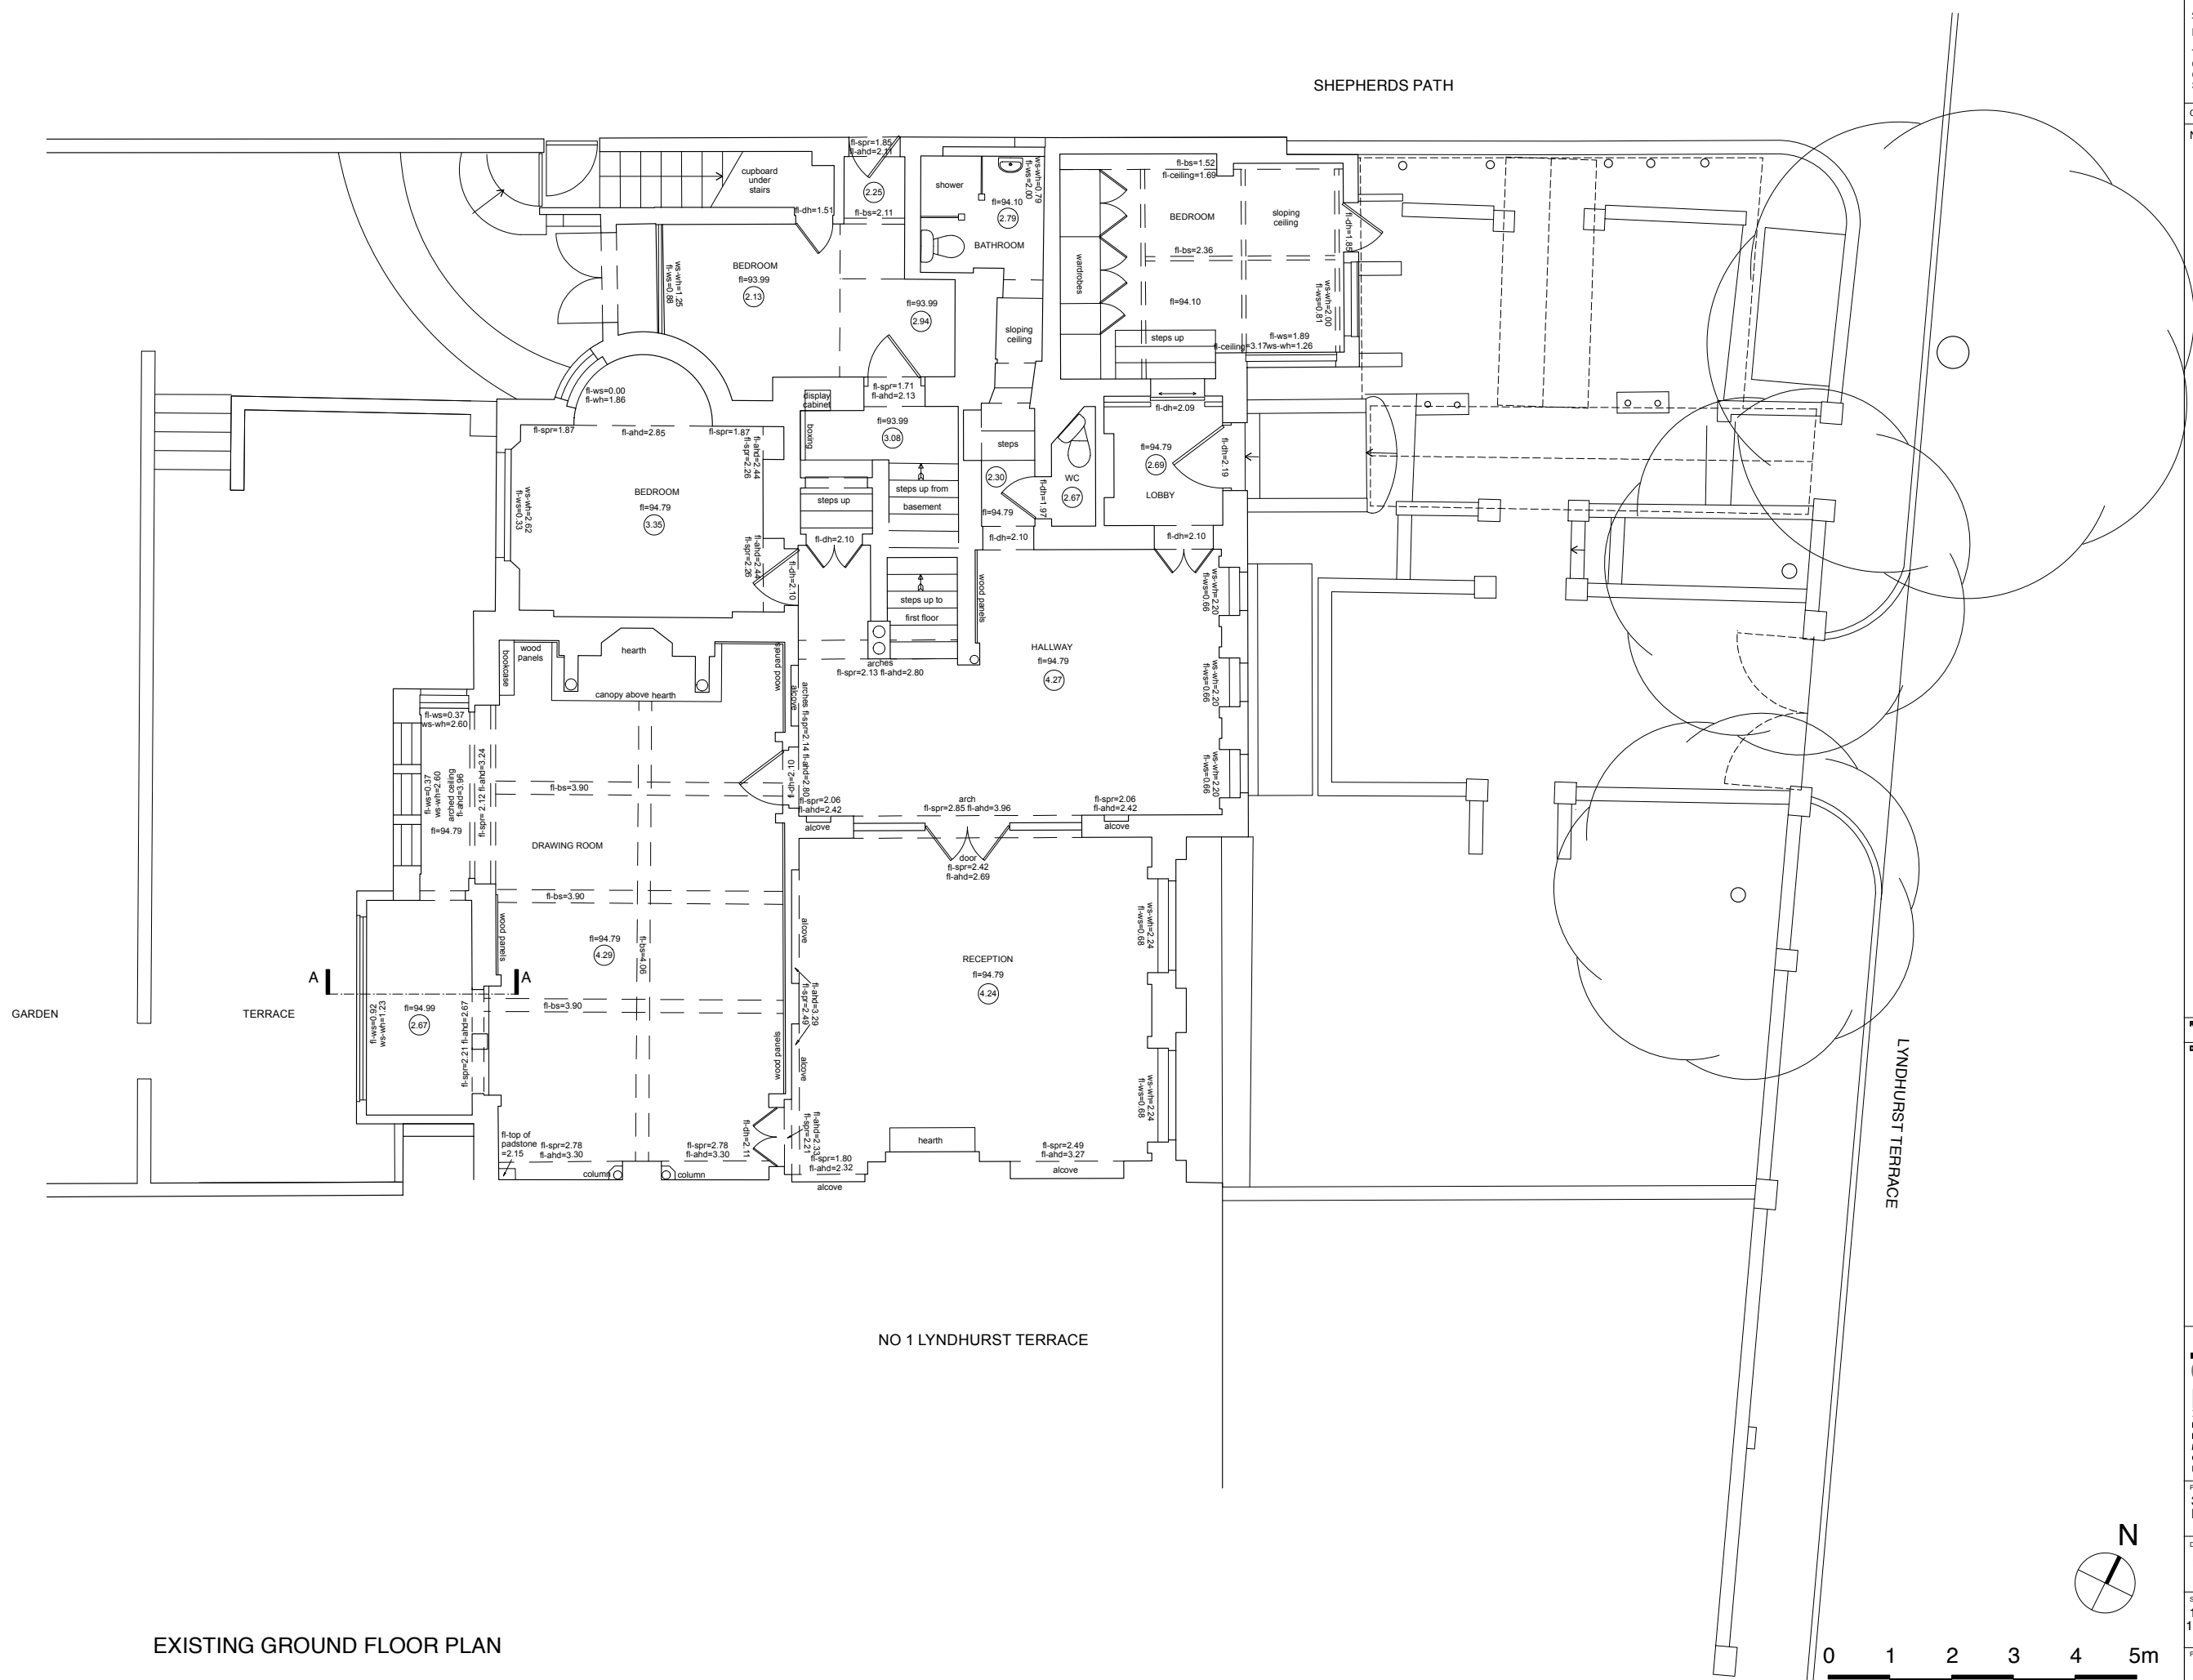

EXISTING GROUND FLOOR PLAN

DO NOT SCALE OFF THIS DRAWING
ALL AMBIGUITIES OR DISCREPANCIES
TO BE REPORTED TO ARCHITECT
BEFORE COMMENCING
THIS DRAWING IS TO BE READ IN
CONJUNCTION WITH ALL RELEVANT
GENERAL ARRANGEMENT PLANS,
SCHEDULES AND SPECIFICATIONS

Copyright Jonathan Clark Architects ©

NOTES:

Revisions

Date: Rev: Details:

**JONATHAN
CLARK
ARCHITECTS**

54-55 Great Sutton Street, London EC1V 0DX
Phone 020 7608 1111
Fax 020 7490 8530
Mobile 07961 309 135
Email jonathan@jonathanclark.co.uk
Website www.jonathanclark.co.uk

Project
3 Lyndhurst Terrace
London NW3 5QA

Drawing Title
Existing Ground Floor Plan

Scale: 1:50 @ A1
1:100 @ A3 Date: Feb 2010 Status: Planning

Project No: 99 Drawing No: 002 Revision: