

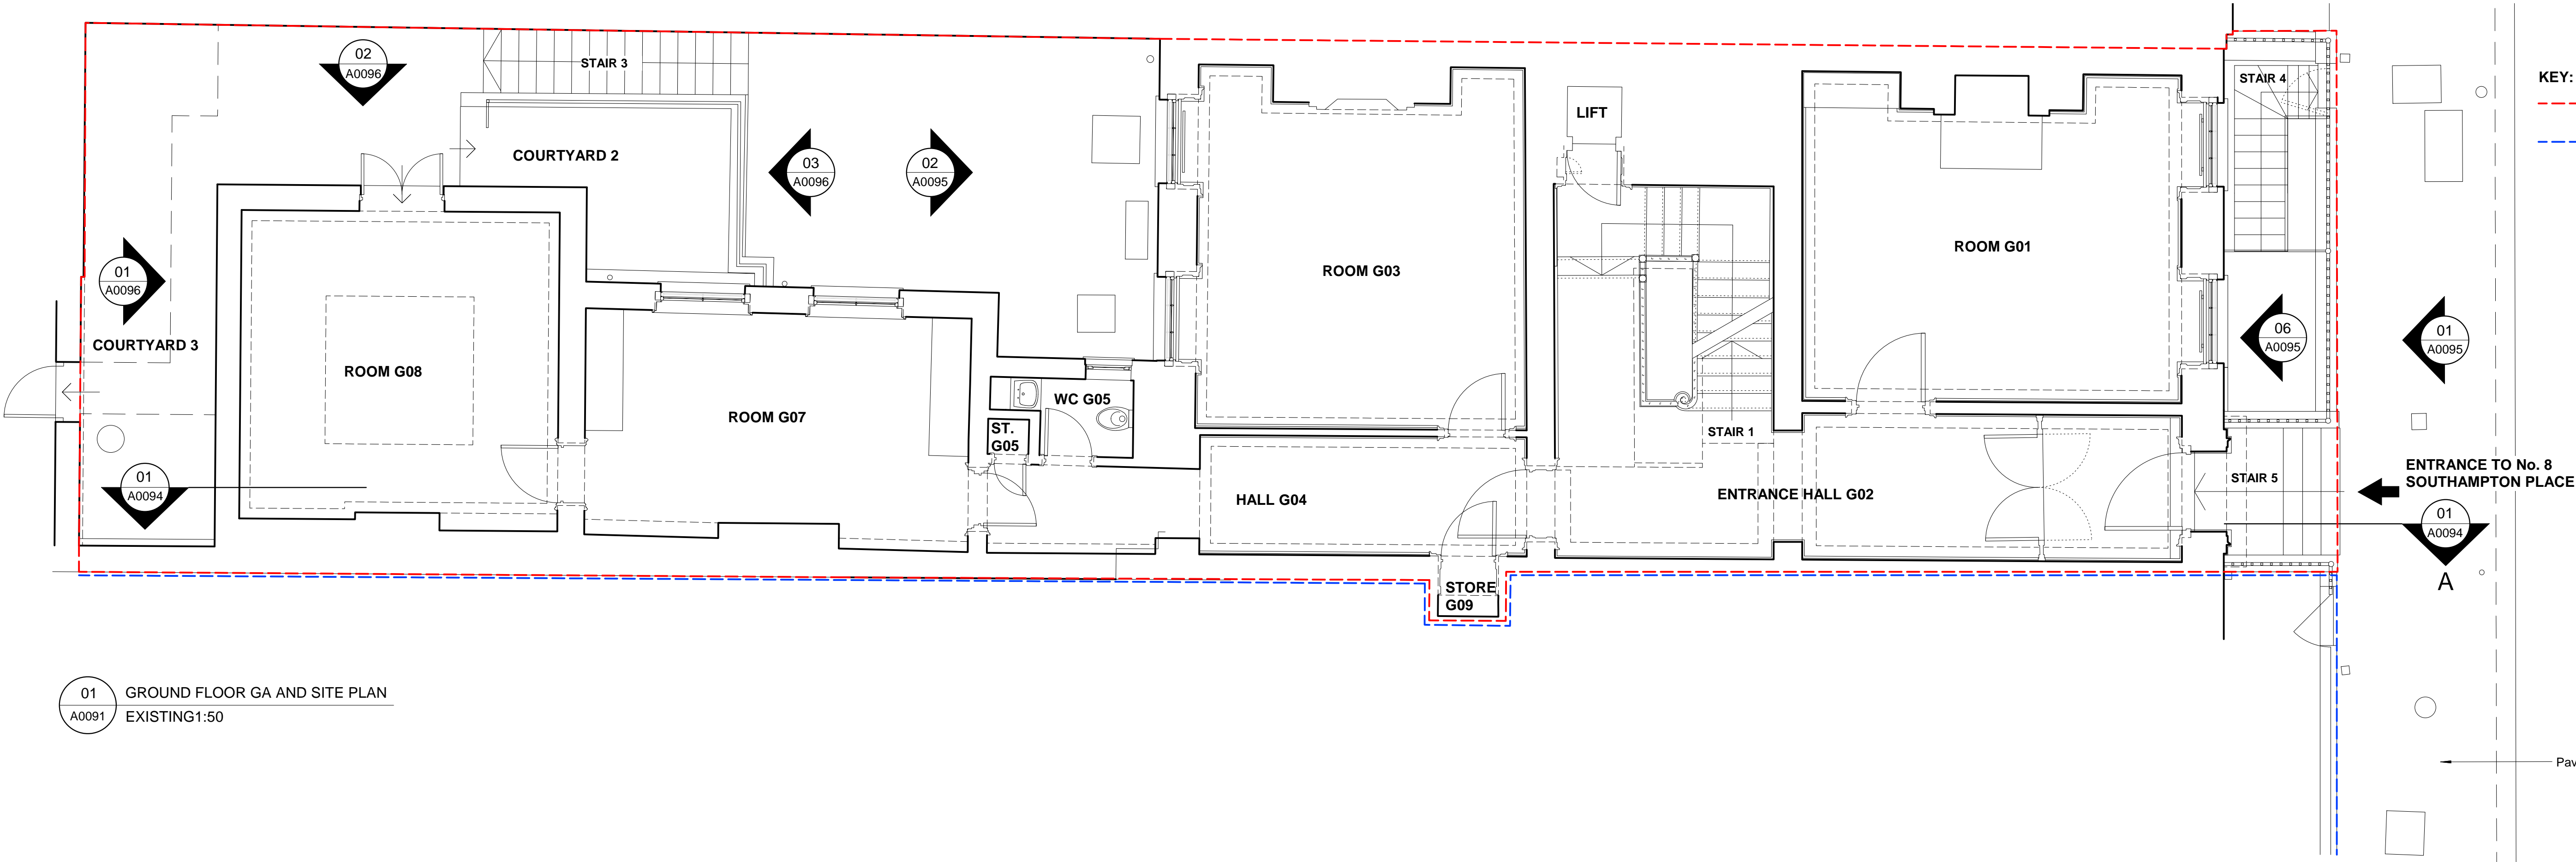


**Notes**  
Copyright remains the property of Canaway Fleming Architects and this drawing is not to be used for any purposes without the express permission of the Architect. No implied License is given for its use.

Do not scale from this drawing. All dimensions should be checked on site for accuracy.

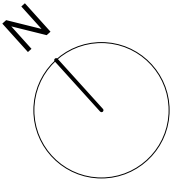

01 GROUND FLOOR GA AND SITE PLAN  
A0091 EXISTING1:50

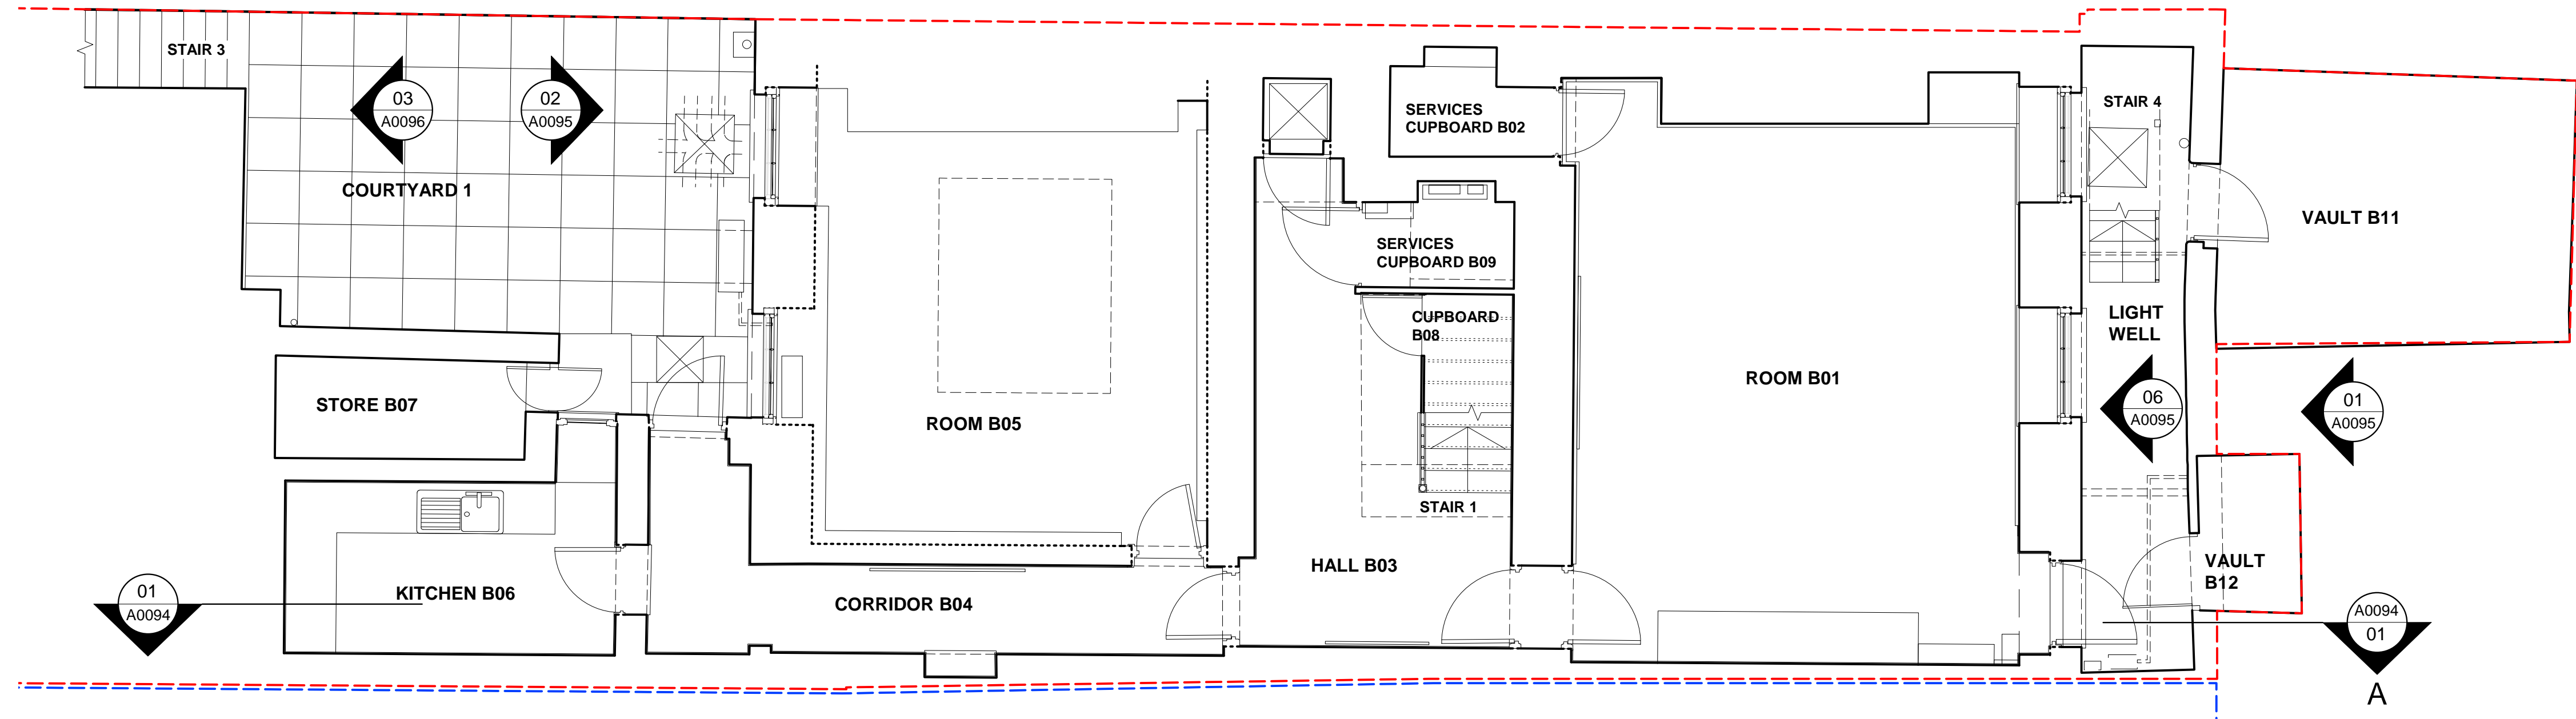

02 BASEMENT FLOOR GA PLAN  
A0091 EXISTING1:50

Revisions

## CANAWAY FLEMING ARCHITECTS

Canaway Fleming Architects Ltd  
The Dutch House  
307-308 High Holborn  
London WC1V 7LL  
T: 020 7430 2262  
F: 020 7430 2274  
E: mailbox@canawayfleming.com

Client Holborn Links Limited.

Project 8 Southampton Place, London.

Drawing Title Existing Basement and Ground Floor  
General Arrangement and Site Plan

Date October 2009 Scale 1:50 @ A1

© Copyright Canaway Fleming Architects Ltd.

Project	Origin	No.	Revision
058	A	0091	-
Status	Drawn	Checked	
PLANNING	MC	MF	