


LANCASTER GROVE

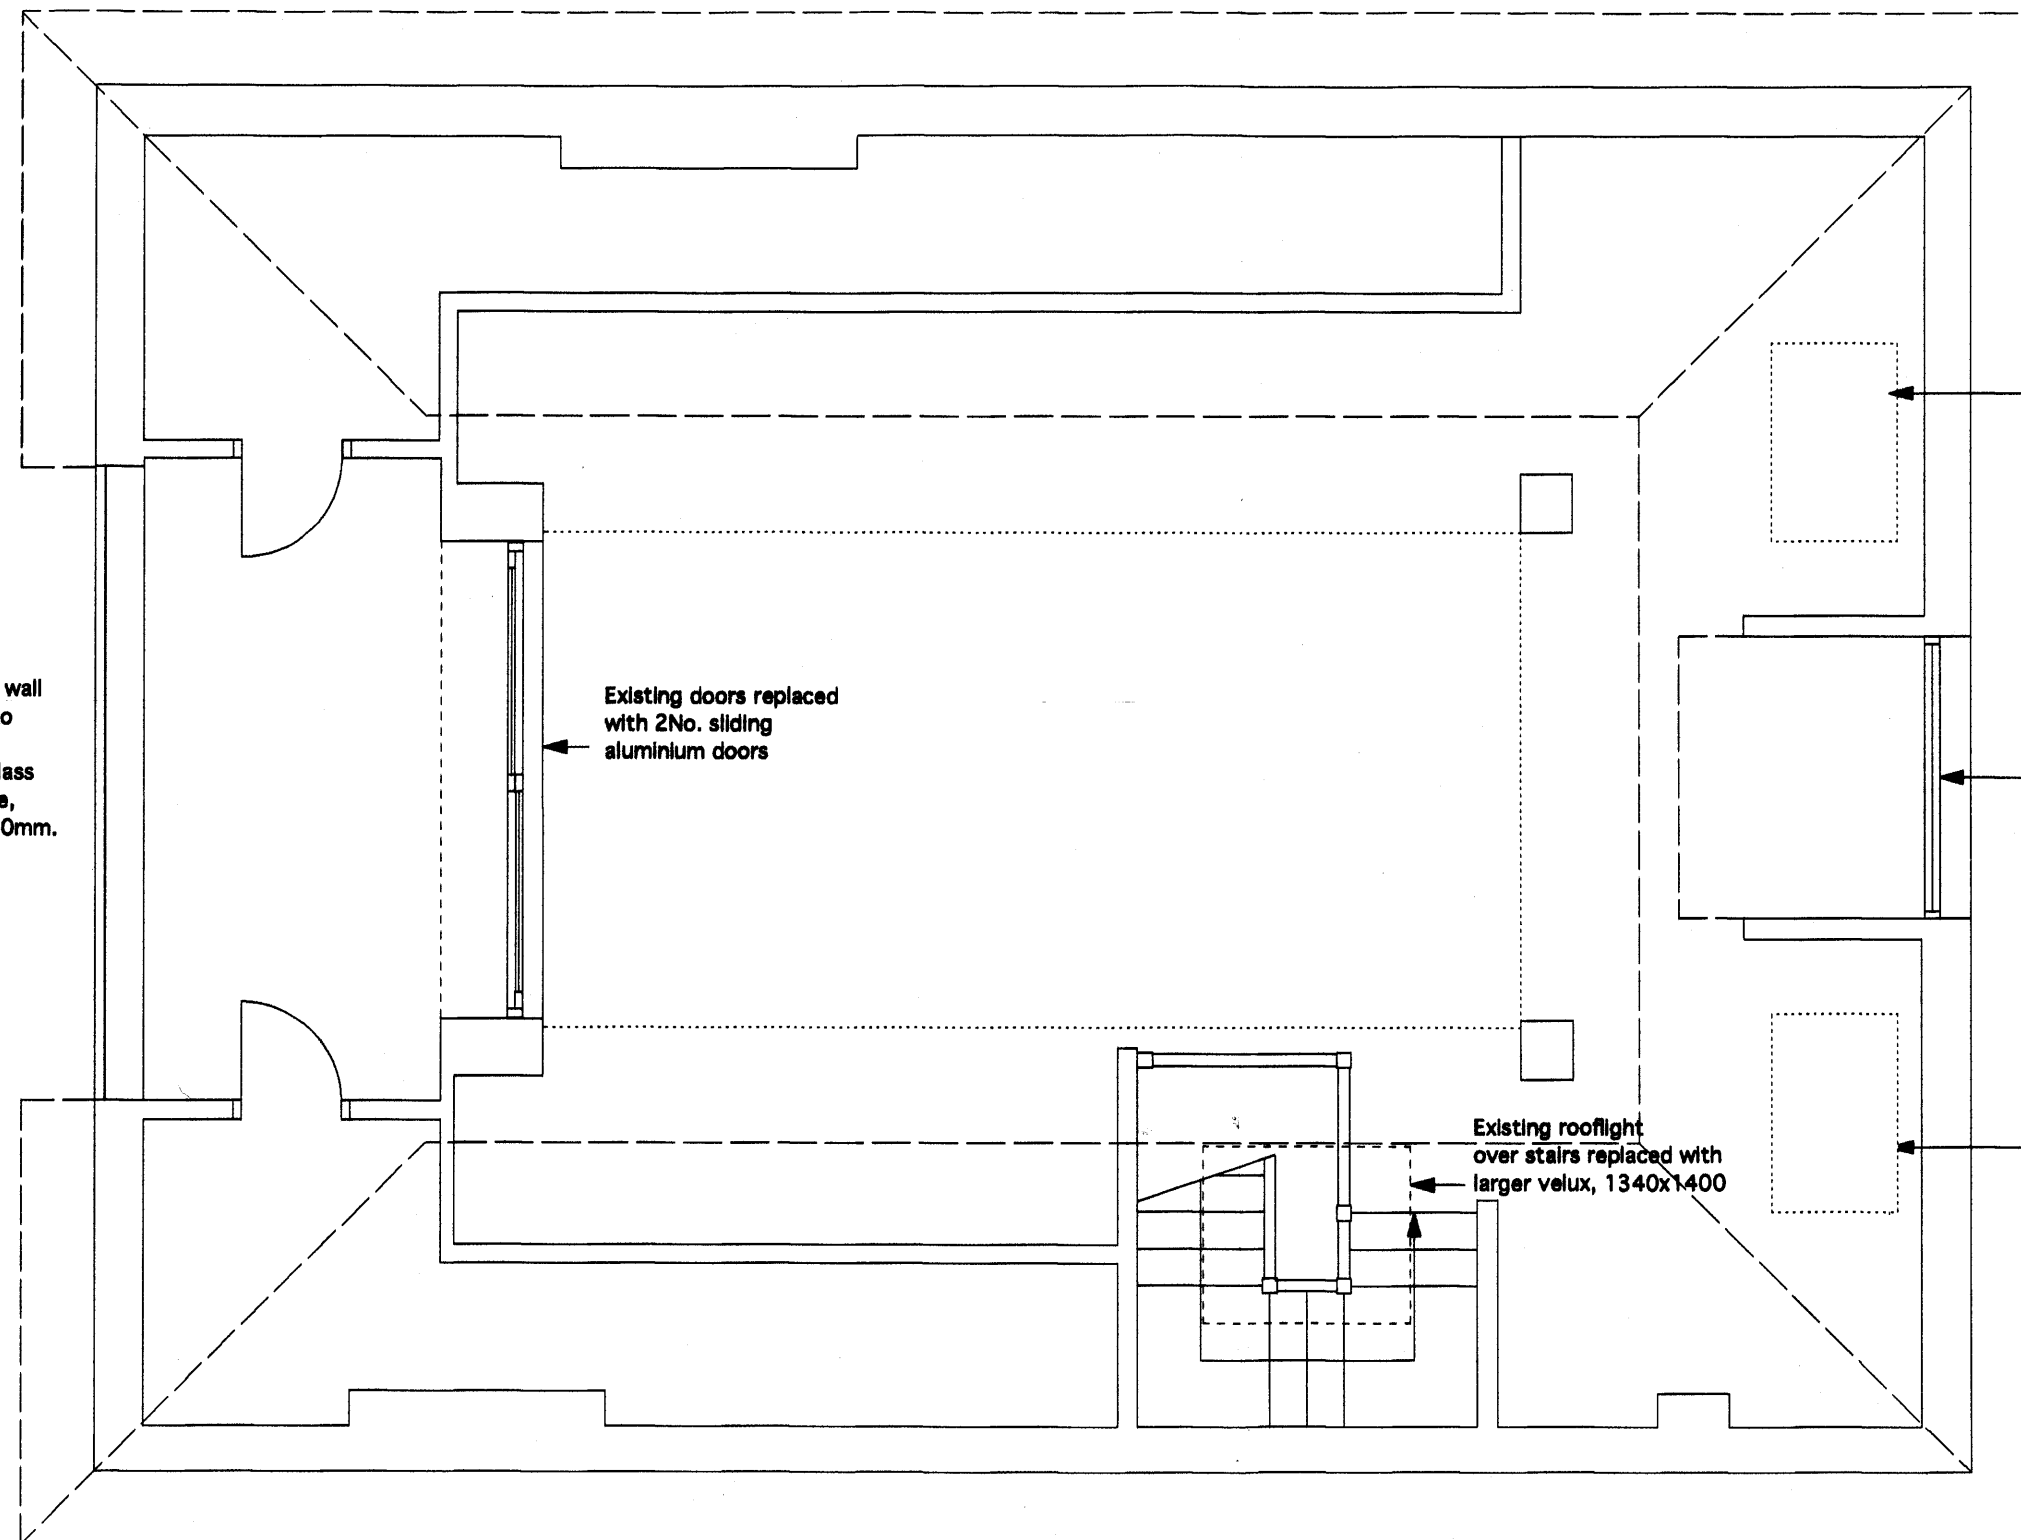

Existing balcony wall removed down to 400mm. 1100mm high glass balustrade above, etched up to 700mm.

Existing doors replaced with 2No. sliding aluminium doors

Existing rooflight over stairs replaced with larger velux, 1340x1400

New velux light (conservation type) 1340x980

Replace existing window with tilt and turn aluminium window

New velux light (conservation type) 1340x980

THIRD FLOOR PLAN

MC CARTHY ARCHITECTS

81 Greenport Gardens
London NW8 3LJ
Tel: 020 7328 8479

JOB TITLE: 29 Lancaster Grove NW3

DRAWING TITLE: Third Fl. Plan as Proposed

SCALE: 1:50 @ A3 DATE: March '10

DRAWING NUMBER: 2092/P01