


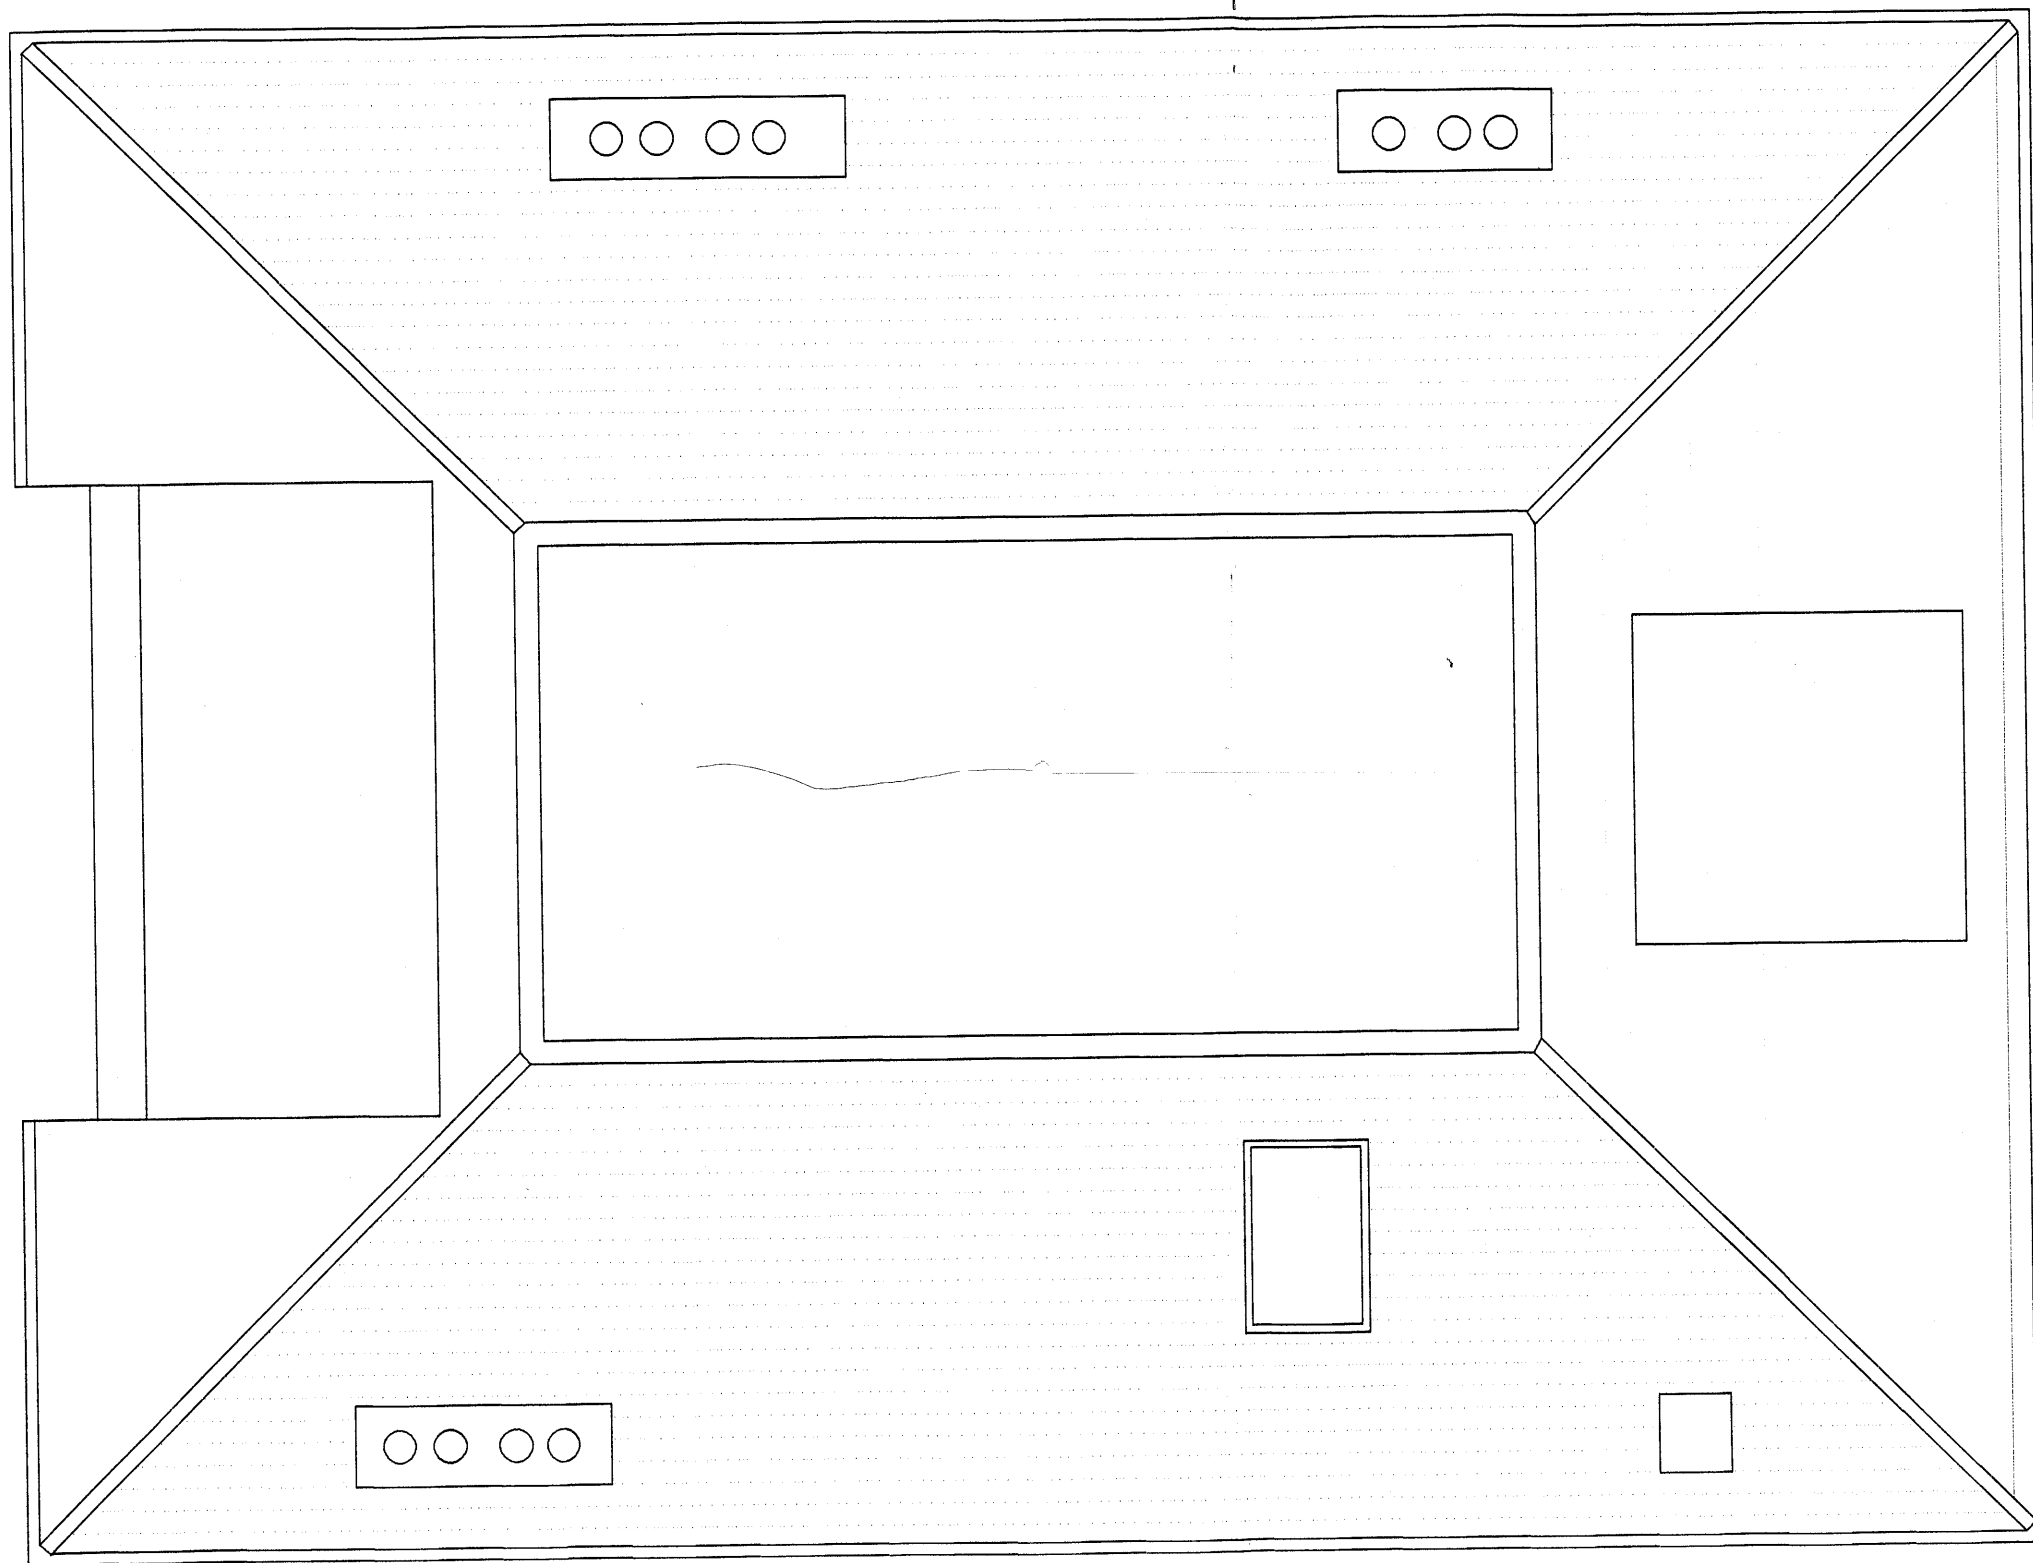

ROOF PLAN

LANCASTER GROVE

MC CARTHY ARCHITECTS

81 Grosvenor Gardens
London NW8 5LJ
Tel: 020 7229 9479

JOB TITLE: 29 Lancaster Grove NW3

DRAWING TITLE: Roof Plan as existing

SCALE: 1:50 @ A3 DATE: Sept 09

DRAWING NUMBER: 2092/S02