


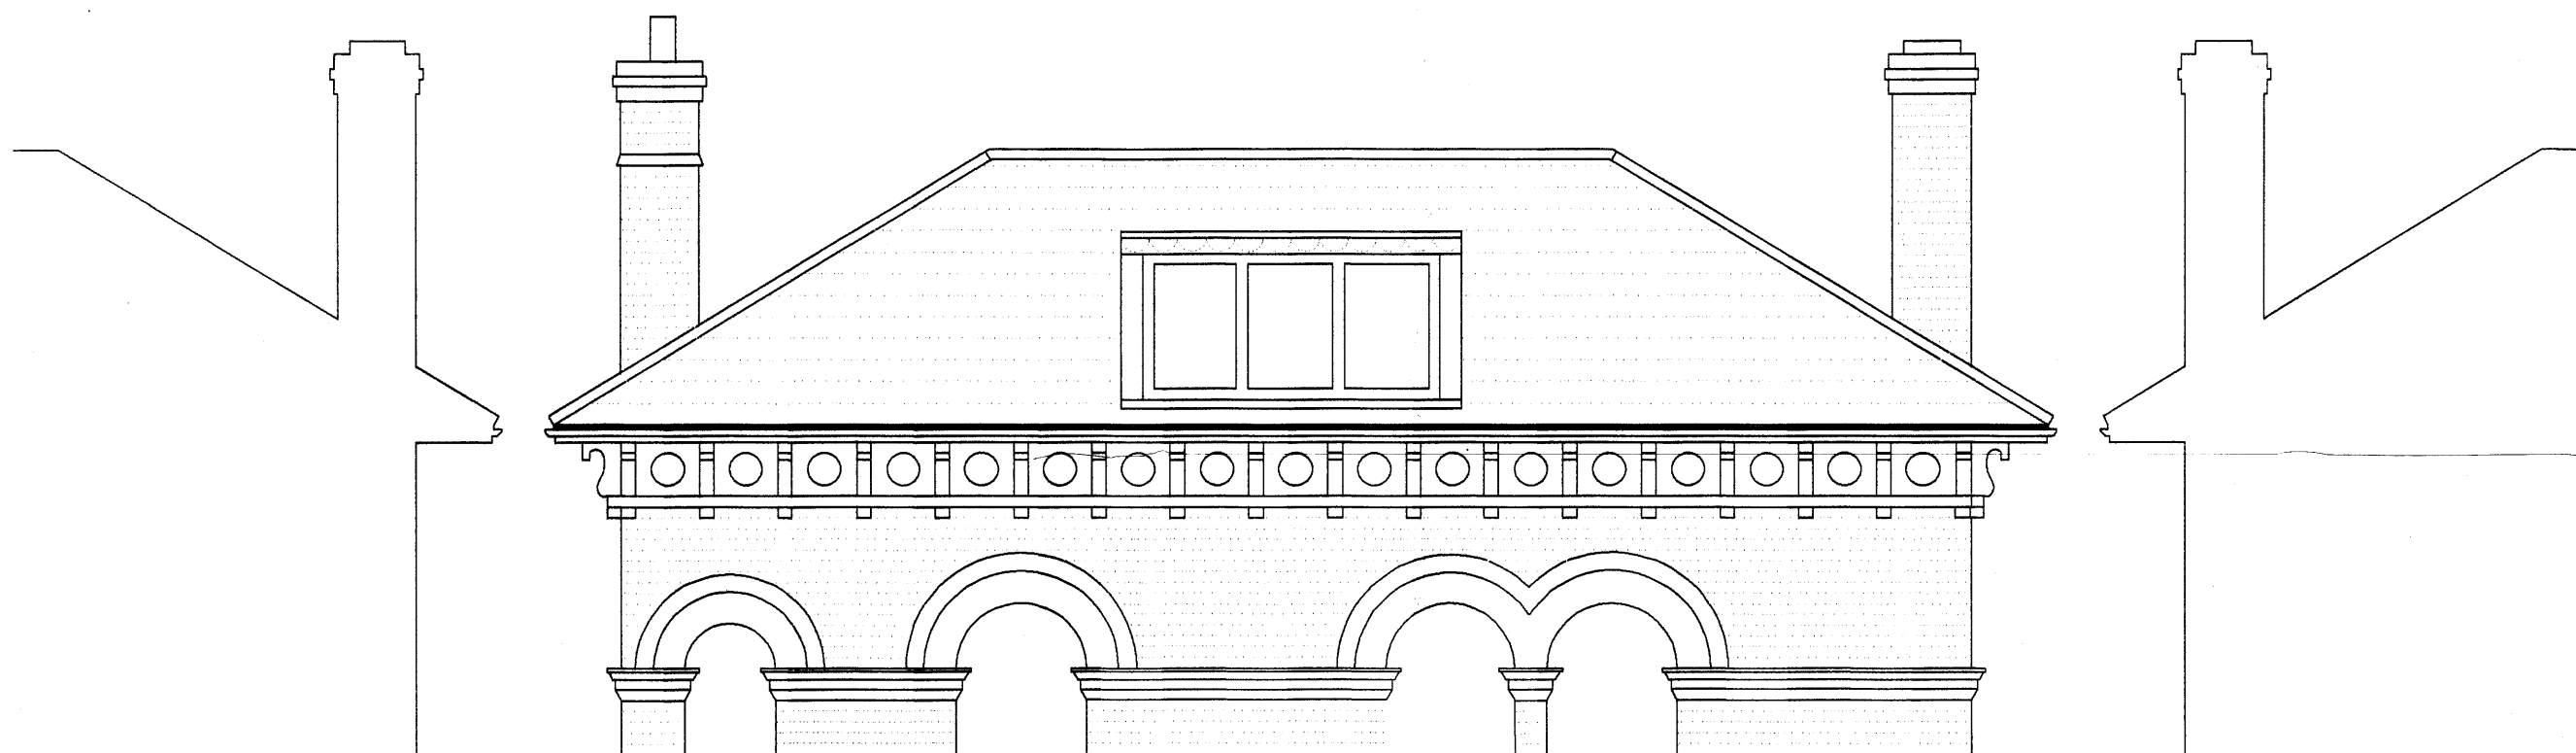

ELEVATION TO LANCASTER GROVE

MC CARTHY ARCHITECTS

81 Grosvenor Gardens
London W1K 3JL
Tel: 020 7260 8478

JOB TITLE: 29 Lancaster Grove NW3

DRAWING TITLE: Front Elevation as existing

SCALE: 1:50 @A3 DATE: Sept 09

DRAWING NUMBER: 2092/S03