




Notes
 Copyright remains the property of Canaway Fleming Architects and this drawing is not to be used for any purposes without the express permission of the Architect. No implied License is given for its use.
 Do not scale from this drawing. All dimensions should be checked on site for accuracy.

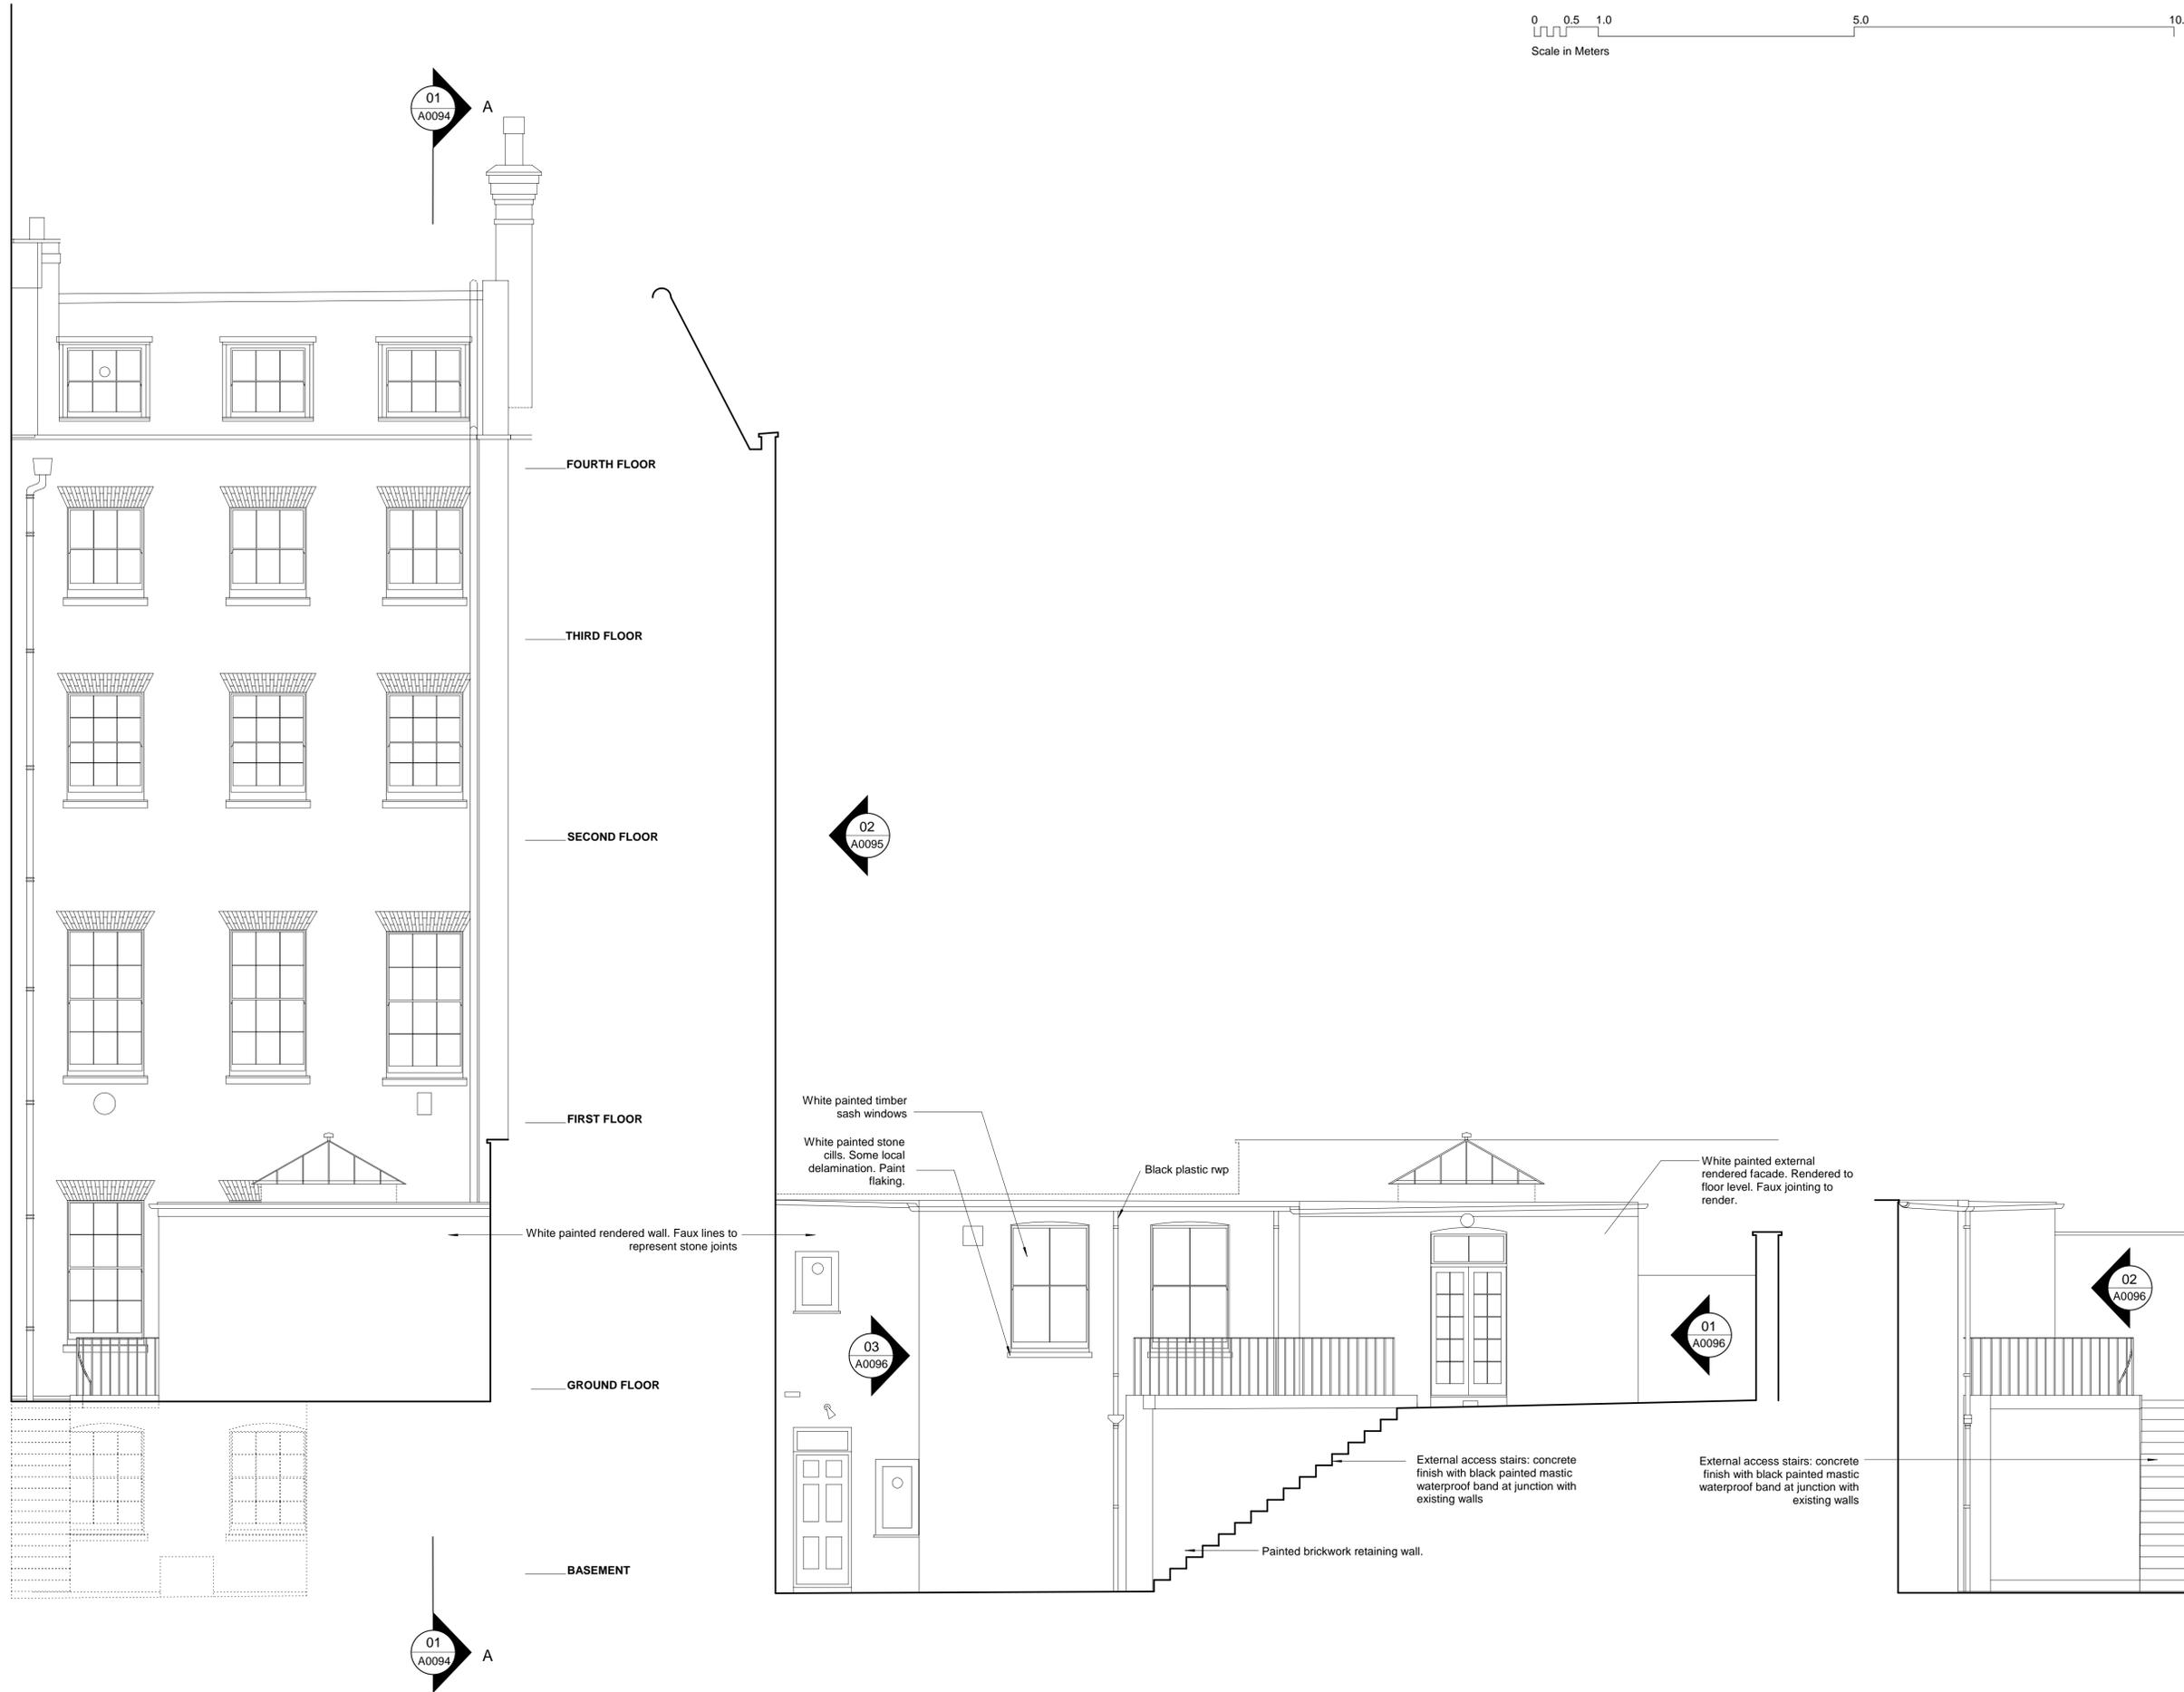

01 EXTENSION REAR ELEVATION
 A0096 EXISTING 1:50

02 EXTENSION SIDE ELEVATION
 A0096 EXISTING 1:50

03 EXTENSION ELEVATION
 A0096 EXISTING 1:50

Revisions

CANAWAY FLEMING ARCHITECTS

Canaway Fleming Architects Ltd
 The Dutch House
 307-308 High Holborn
 London WC1V 7LL
 T: 020 7430 2262
 F: 020 7430 2274
 E: mailbox@canawayfleming.com

Client **Holborn Links Limited.**

Project **8 Southampton Place, London.**

Drawing Title **Existing Rear Extension Elevation**

Date **September 2009** Scale **1:50 @ A1**

© Copyright Canaway Fleming Architects Ltd.

Project	Origin	No.	Revision
058	A	0096	-
Status	Drawn	Checked	
PLANNING	MC	NF	