



Rev	Date	Description
1		

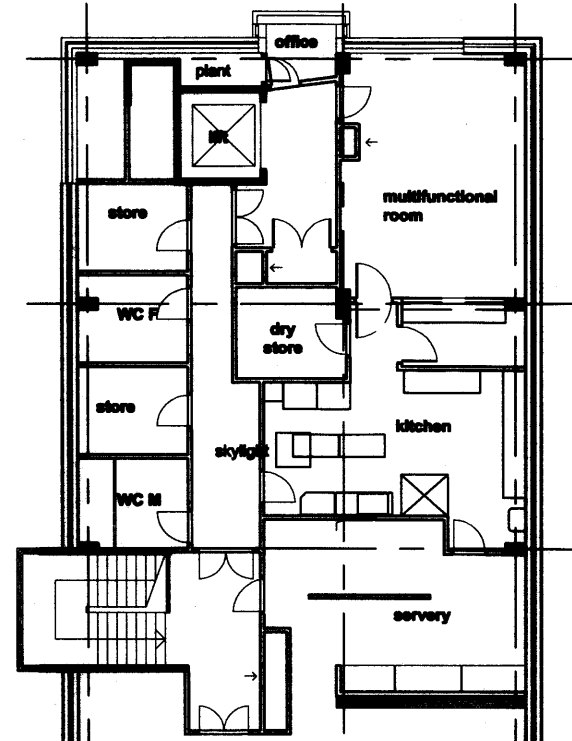

FIFTH FLOOR :
- Lecture Hall
- Staff & Student Hall
- Fifth Floor Meeting Room

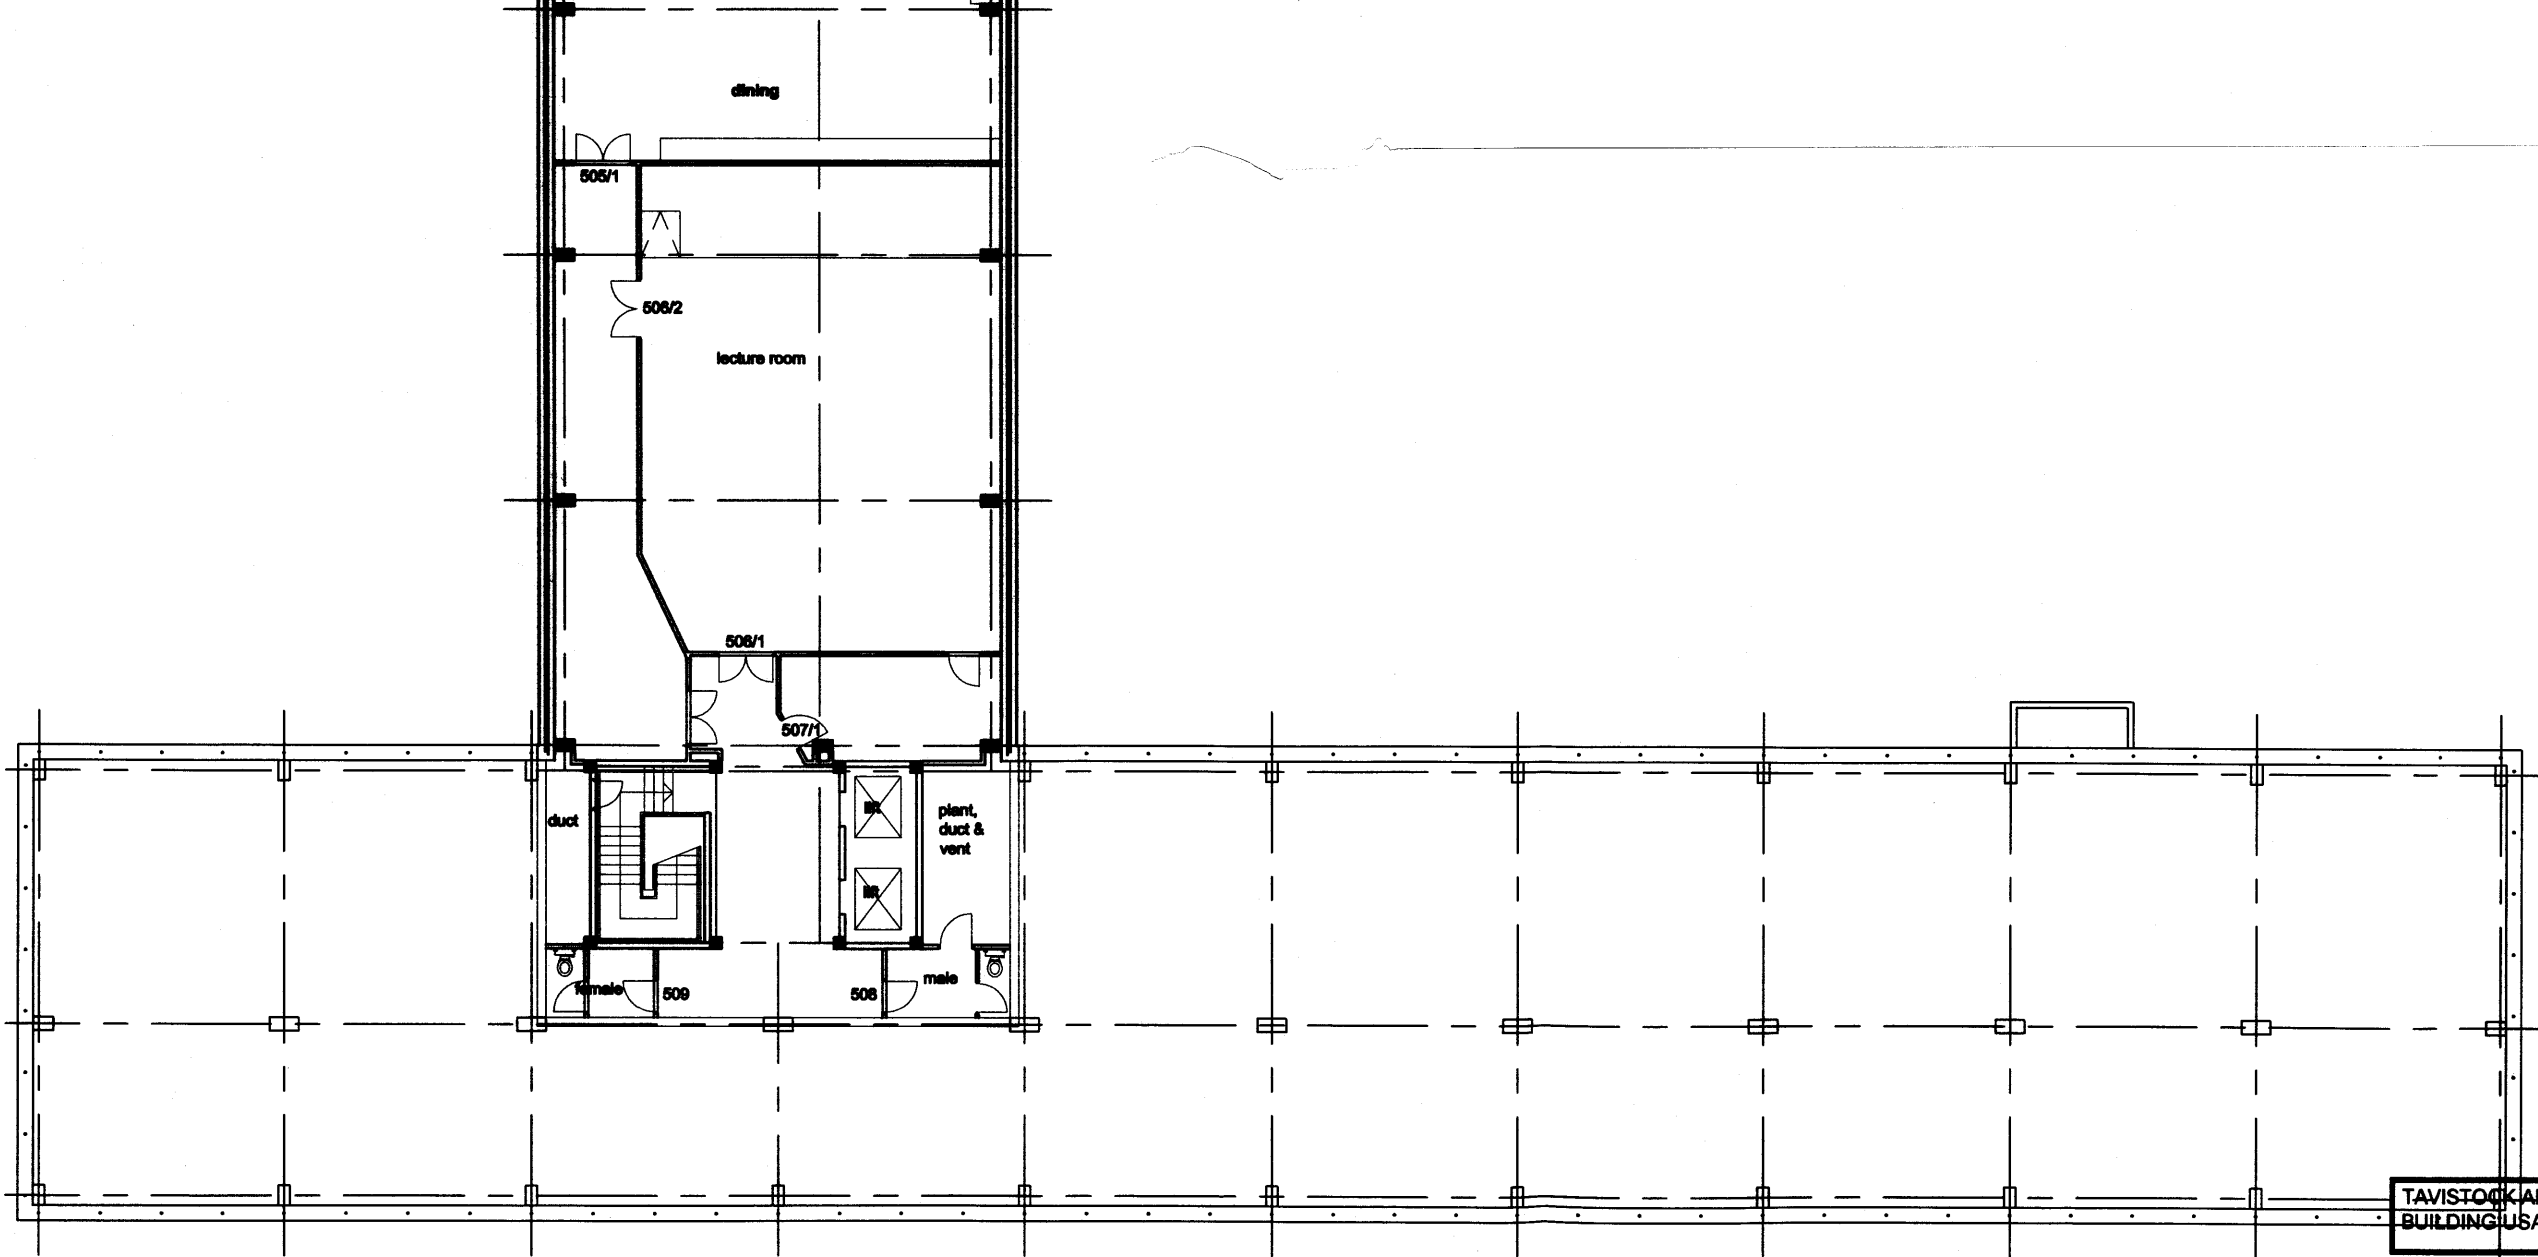

TAVISTOCK AND PORTMAN BUILDING USAGE SURVEY	Existing 5th Floor Plan
--	-------------------------

A&B
ANSELL & BAILEY
CHARTERED ARCHITECTS

1:200@A3 SCALE	Nov 2009 DATE	09062 JOB NUMBER	(01)006 DRAWING NUMBER	/ REV
Tel 020 7367 0141 Fax 020 7367 7400		architects@ansellandbailey.com 24-32 STEPHENSON WAY LONDON NW1 2JH		