


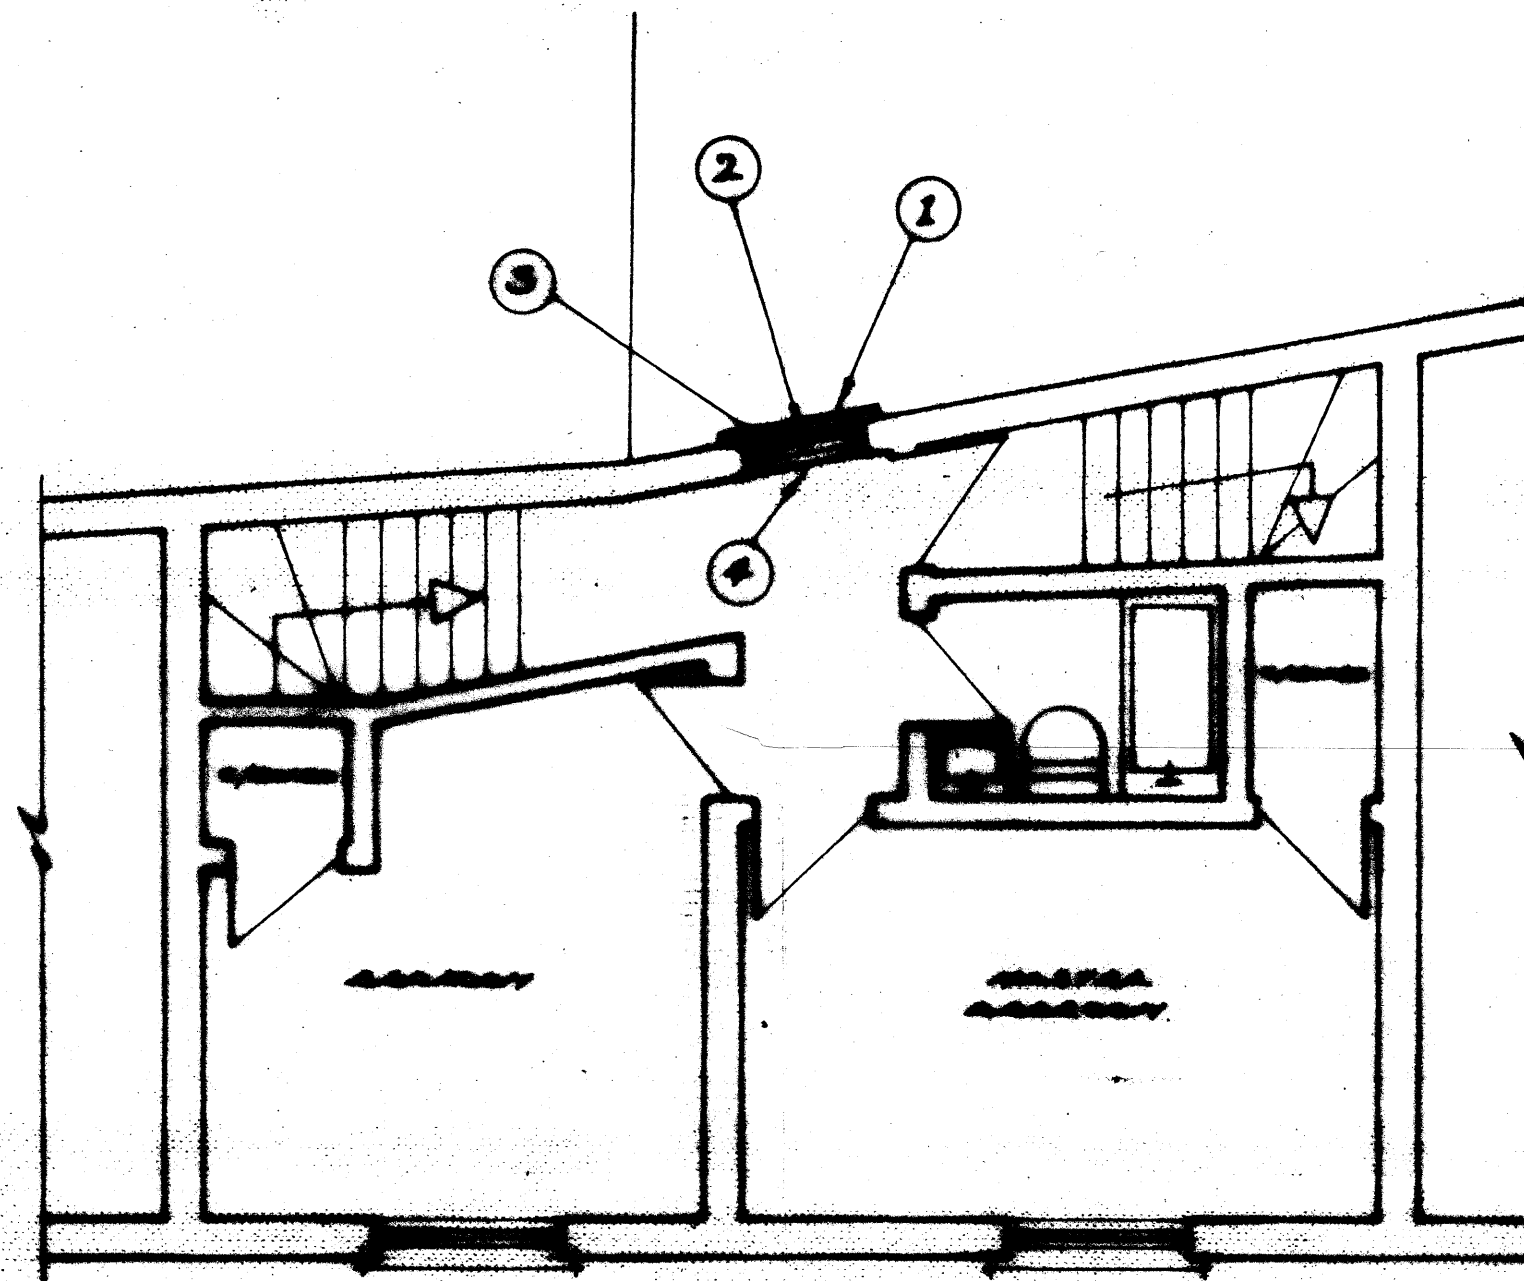

- LEVEL OF ADJACENT
EXISTING STRUCTURE**
- ① EXTERNAL METAL GATE TO ADJACENT BONE 'FINES' OVER DRAWING OFFICES
 - ② EXTERNAL 'BACK' PASSAGE GATE
 - ③ INTERNAL 'FINES' DOOR FITTED WITH OBSURED GLASS
 - ④ INTERNAL 'FINES' DOOR ADJACENT CELL



EXISTING + PROPOSED - FIRST FLOOR PLAN

APPLICANT

MR WILLIAM BONE

SCALE

1:50

L.P.A.

L.B. CAMDEN

SITE

9 RAILEY HENS NNS 2PA

DATE

MARCH 2010

DWG NO.

9/RH/NNS/002



NO ALTERATIONS
TO FRONT
ELEVATION - SEE
PLANNING APPLICATION
FORM FOR ADDITIONAL
CLARIFICATION

RECEIVED
08 APR 2010

PLAN

EXISTING + PROPOSED - FRONT ELEVATION

APPLICANT

MR WILLIAM BONE

SCALE

1:50

L.P.A.

L.B. CAMDEN

SITE

9 RAILEY MENS NWS 2PA

DATE


APRIL 2010

DRG N°

9/RM/NWS/003A

DOTTED AREA IS
FOR ILLUSTRATIVE
PURPOSE ONLY TO
SHOW THE PROPOSED
'OBSCURED' OPENING
THAT HAS BEEN
CONSTRUCTED.

RECEIVED
- 8 APR 2010
Culture & Environment

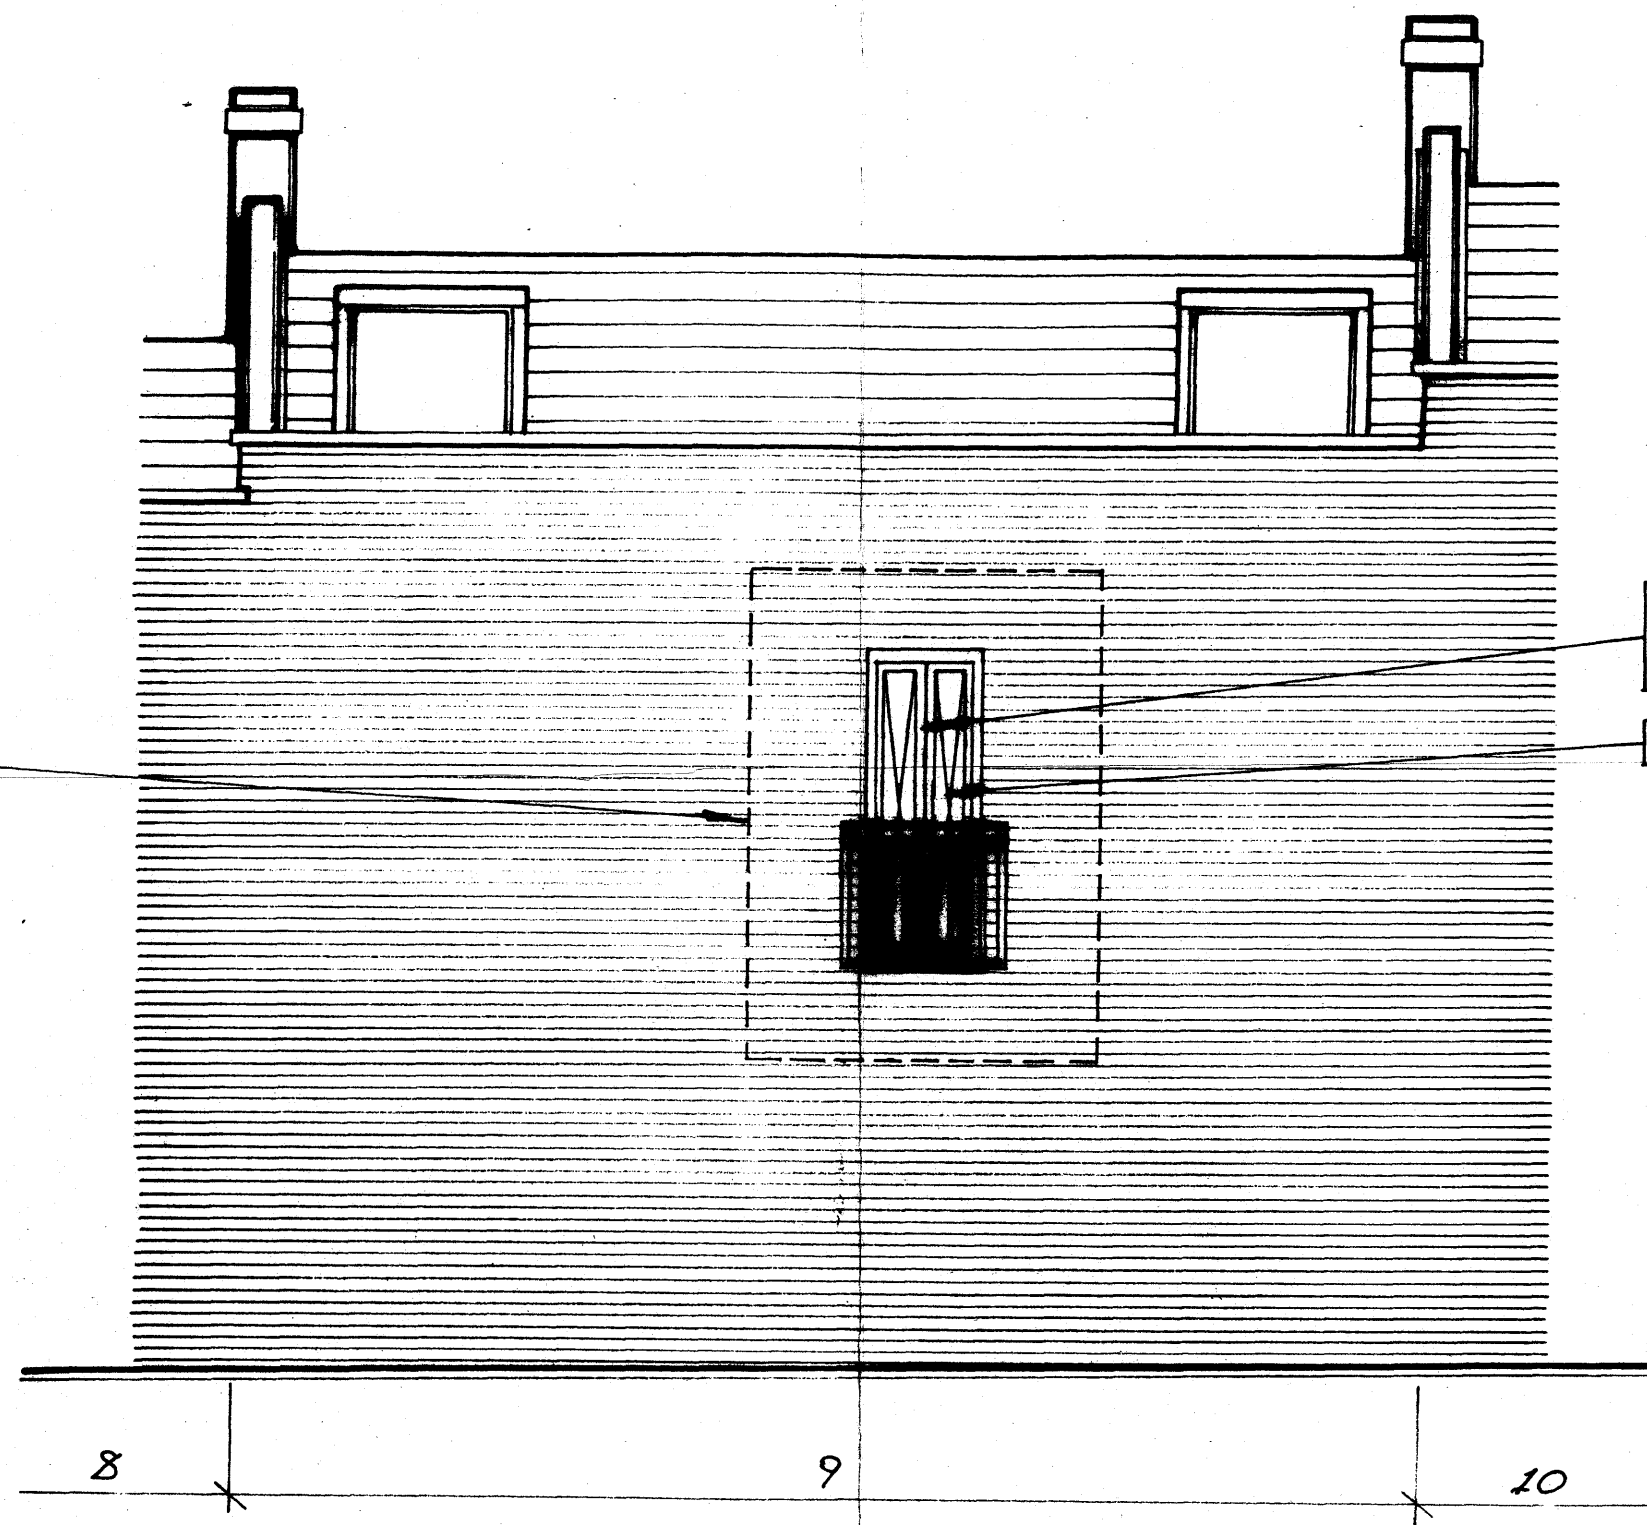

PLAN

EXISTING + PROPOSED - REAR ELEVATION

APPLICANT

MR WILLIAM BONE

SCALE

1:50

L.P.A.

L.B. CAMDEN

SITE

9 RAILEY MEWS NW5 2PA

DATE

APRIL 2010

DWG N°

9/RM/NW5/004A