




No 13 No 13A


FRONT ELEVATION

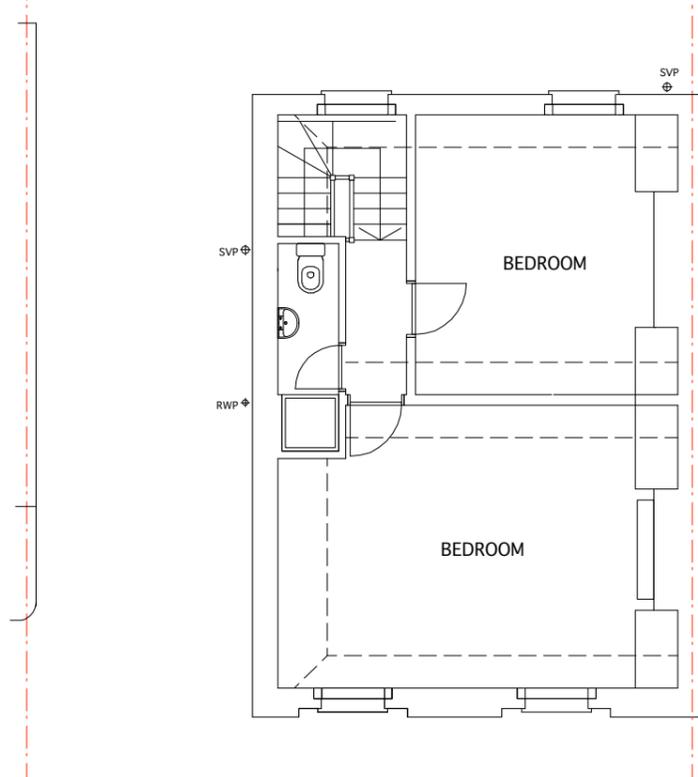

THIRD FLOOR PLAN



REAR ELEVATION

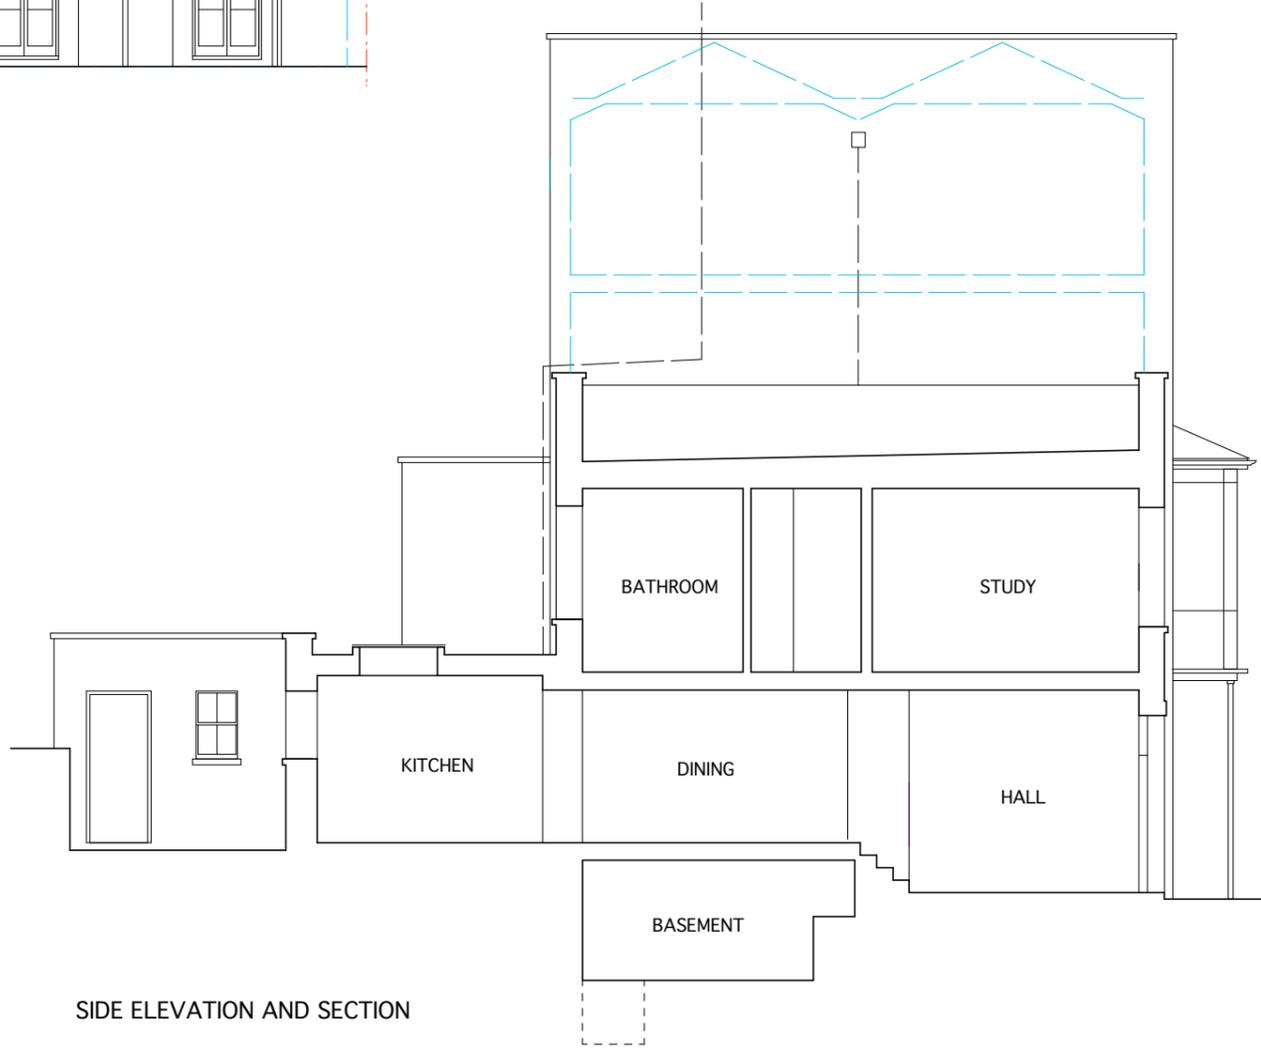

SIDE ELEVATION AND SECTION



ANGUS McLEISH ARCHITECT

SCALE 1:100 @ A3
1:50 @ A1
DATE FEB '10

TITLE
13A DOWNSHIRE HILL, LONDON NW3 1NR
PROPOSED EXTENSION AND ALTERATIONS

THE CONTRACTOR MUST CHECK ALL DIMENSIONS ON SITE. ONLY FIGURED DIMENSIONS ARE TO BE WORKED FROM.

DETAIL
EXISTING THIRD FLOOR PLAN FRONT, REAR AND SIDE ELEVATIONS AND SECTION

DISCREPANCIES MUST BE REPORTED TO THE ARCHITECT BEFORE PROCEEDING
© THIS DRAWINGS IS COPYRIGHT

DRAWING NO
12020/02

ANGUS McLEISH RIBA
8 RICHARD FOX HOUSE
QUEENS DRIVE
LONDON N4 2TA
TEL/FAX 020 8800 7156