





FRONT ELEVATION

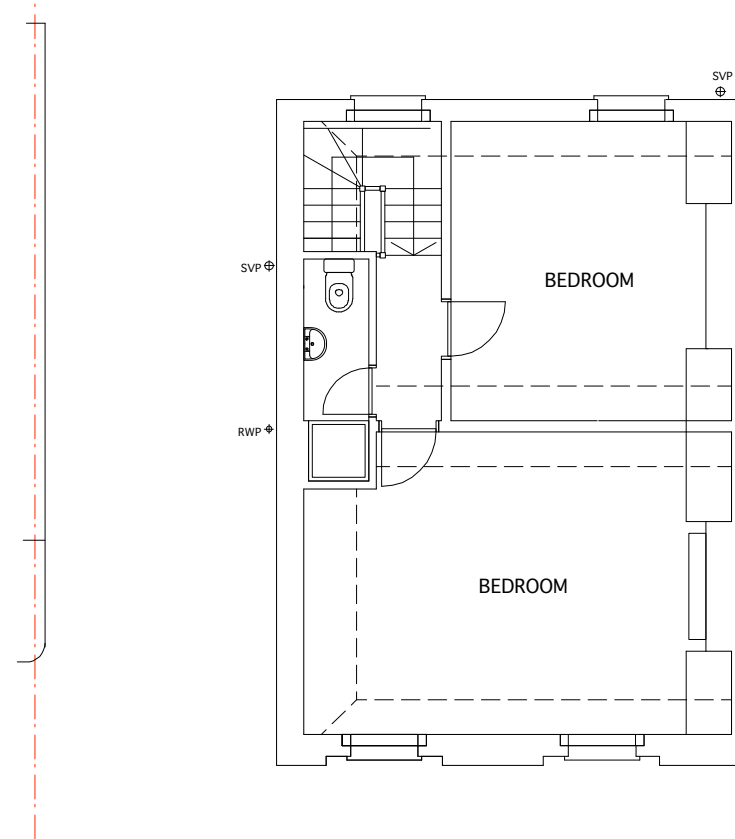

THIRD FLOOR PLAN



REAR ELEVATION

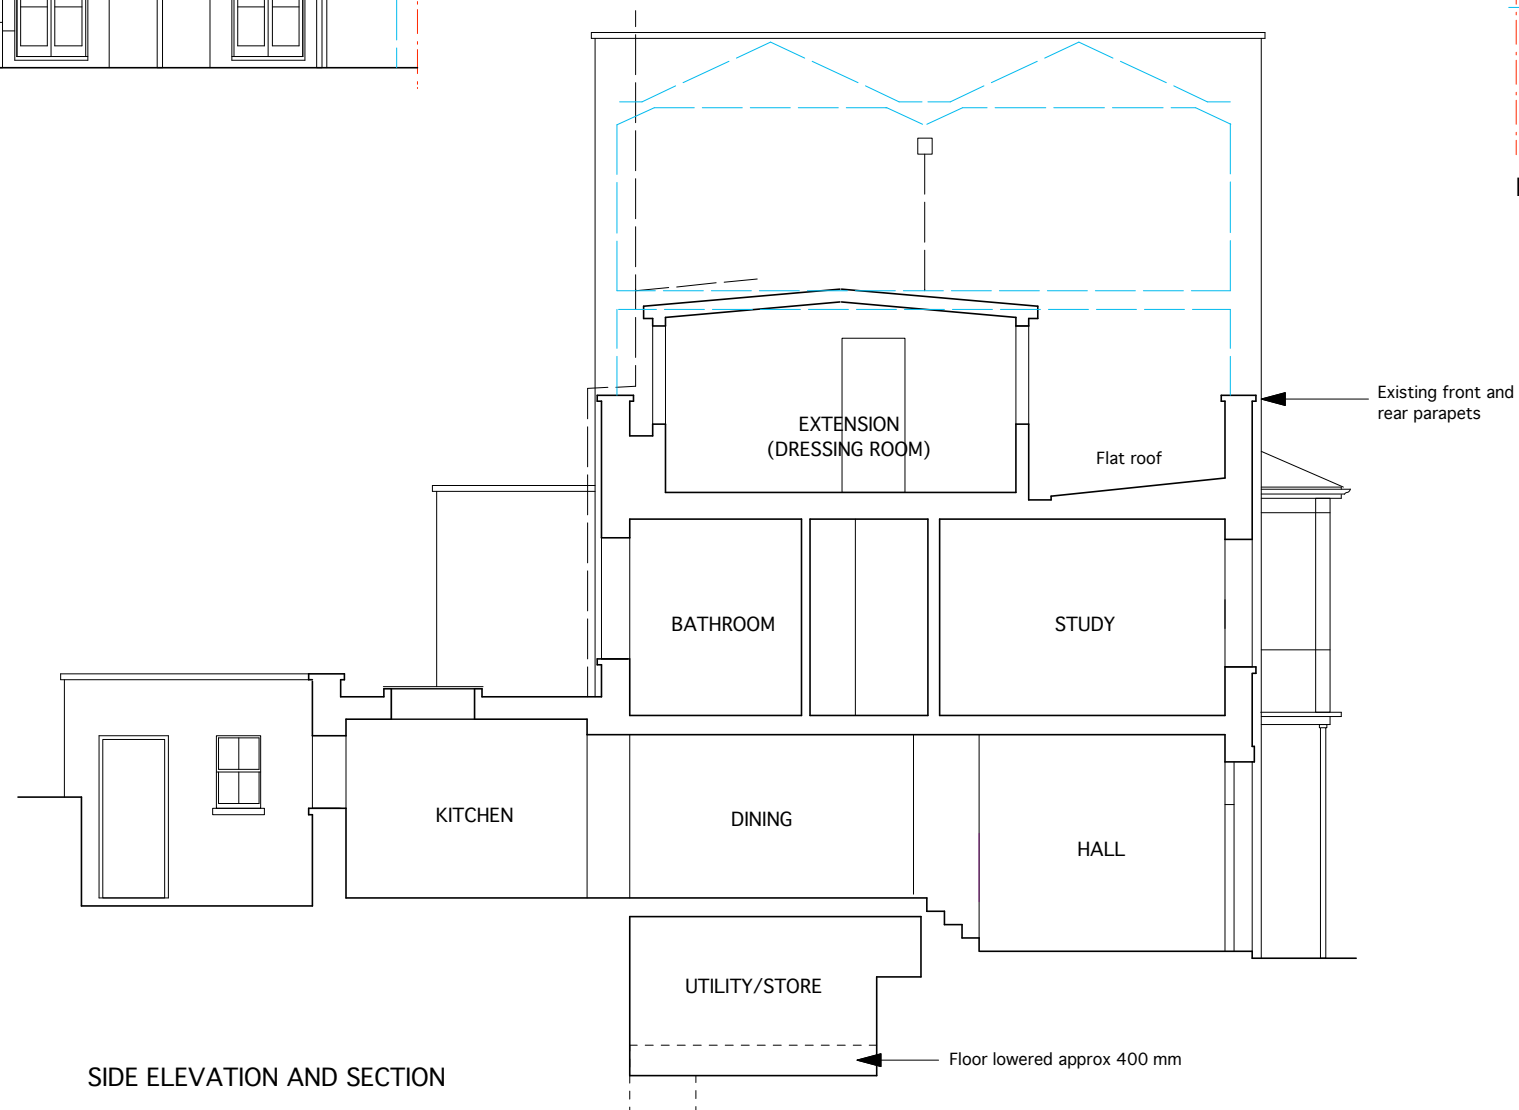

SIDE ELEVATION AND SECTION

<div> <div></div> <div>ANGUS McLEISH ARCHITECT</div> <div></div> </div>	
SCALE	1:100 @ A3 1:50 @ A1
DATE	MAR '10
<small>THE CONTRACTOR MUST CHECK ALL DIMENSIONS ON SITE. ONLY FIGURED DIMENSIONS ARE TO BE WORKED FROM.</small>	
<small>DISCREPANCIES MUST BE REPORTED TO THE ARCHITECT BEFORE PROCEEDING</small>	
<small>THIS DRAWINGS IS COPYRIGHT</small>	
TITLE	13A DOWNSHIRE HILL, LONDON NW3 1NR PROPOSED EXTENSION AND ALTERATIONS
DETAIL	PROPOSED THIRD FLOOR PLAN FRONT, REAR AND SIDE ELEVATIONS AND SECTION
DRAWING NO	12020/04
<small>ANGUS McLEISH RIBA 8 RICHARD FOX HOUSE QUEENS DRIVE LONDON N4 2TA TEL/FAX 020 8800 7156</small>	