


WORLD ORT OFFICE

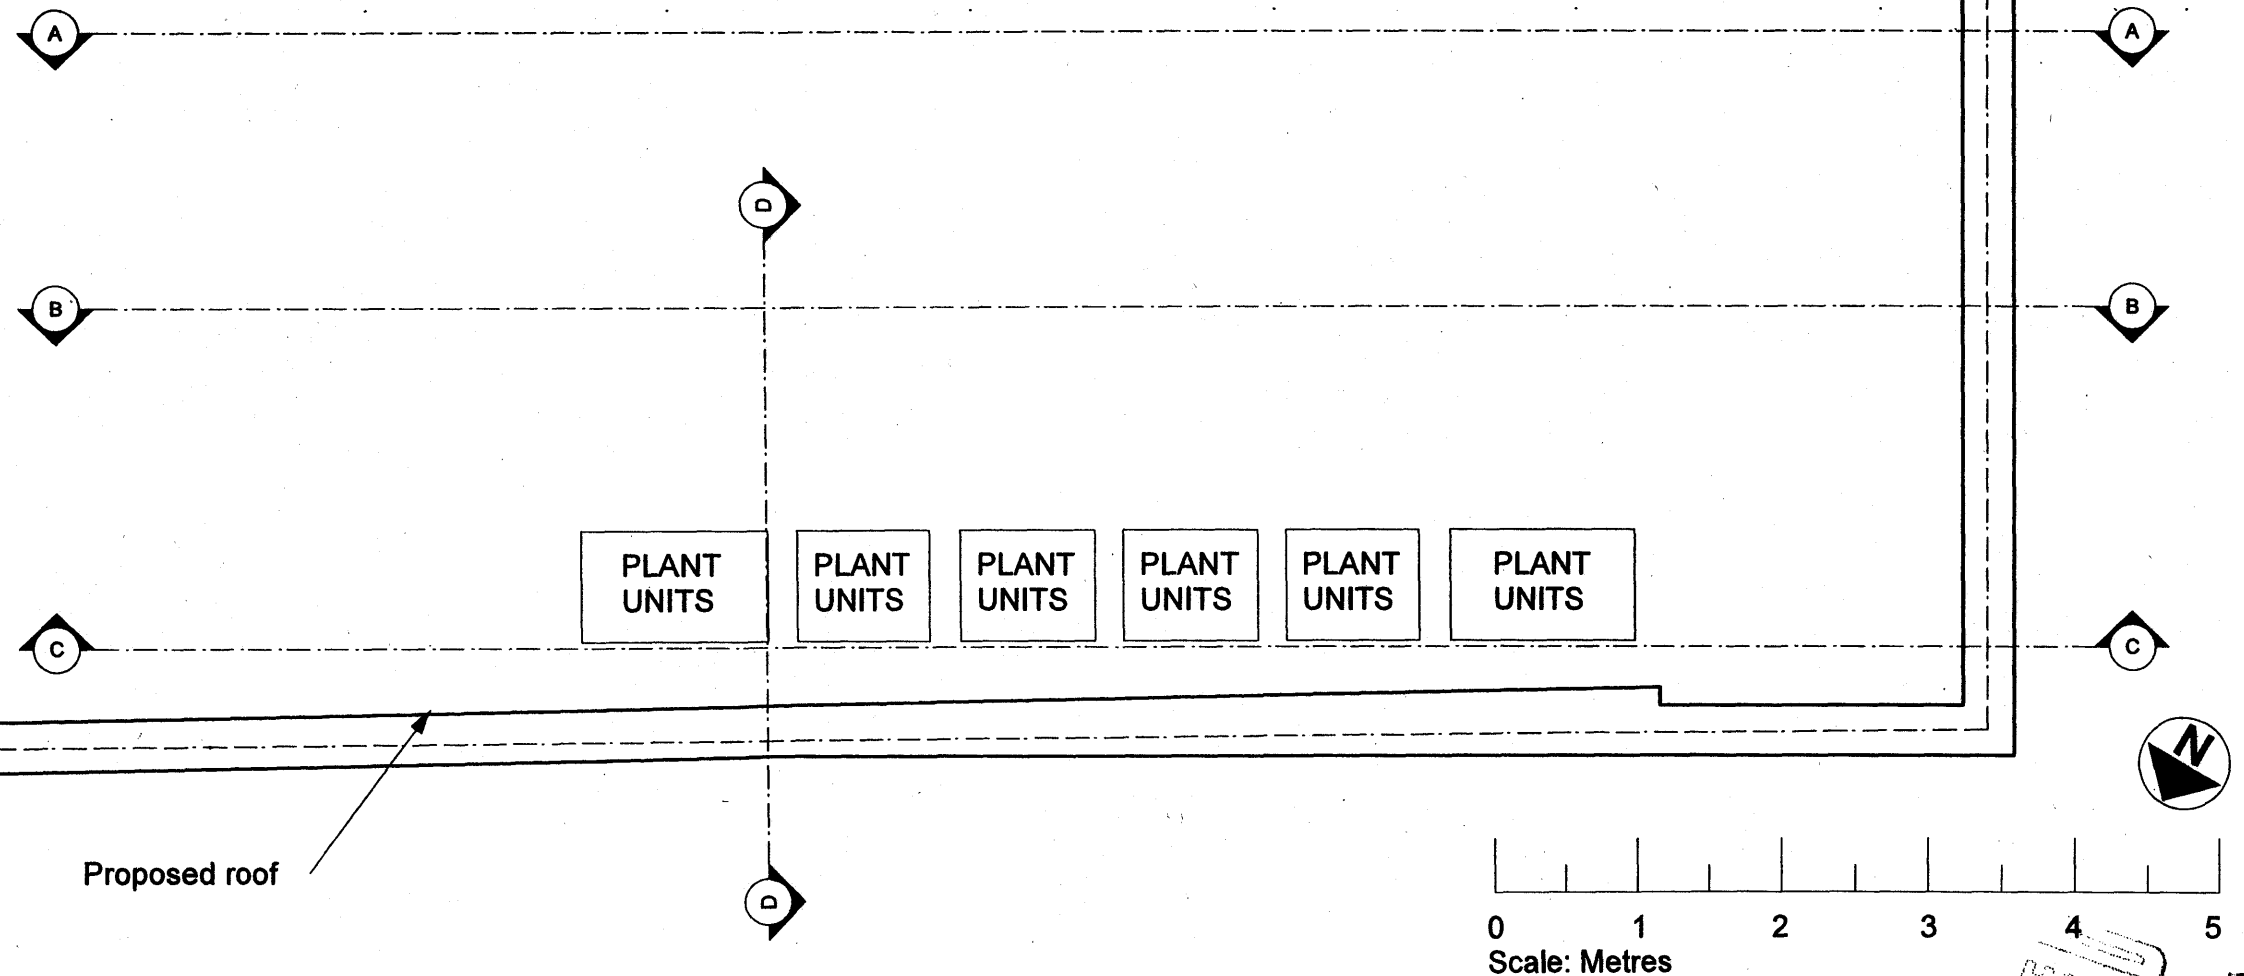

PROJECT TITLE
126 ALBERT STREET,
LONDON
NW1 7NE

CLIENT
WORLD ORT

DRAWING TITLE
EXISTING
ROOF PLAN

SCALE @ A3
1:50

DATE
APR 10

STATUS
PLANNING

DRAWING NO.
209

REV
-

REV	DATE	AMENDMENT

© COPYRIGHT
The copyright in this drawing is vested in All Done Design Ltd. and no loaning or assignment
of any kind has been, or is, granted to any third party without the provision of copies or
originals of the drawings or otherwise unless otherwise agreed in writing.

The contractor shall check and verify all dimensions on site and report any discrepancies
in writing to All Done Design Ltd. before proceeding with work.

NOTES: