


WORLD ORT OFFICE

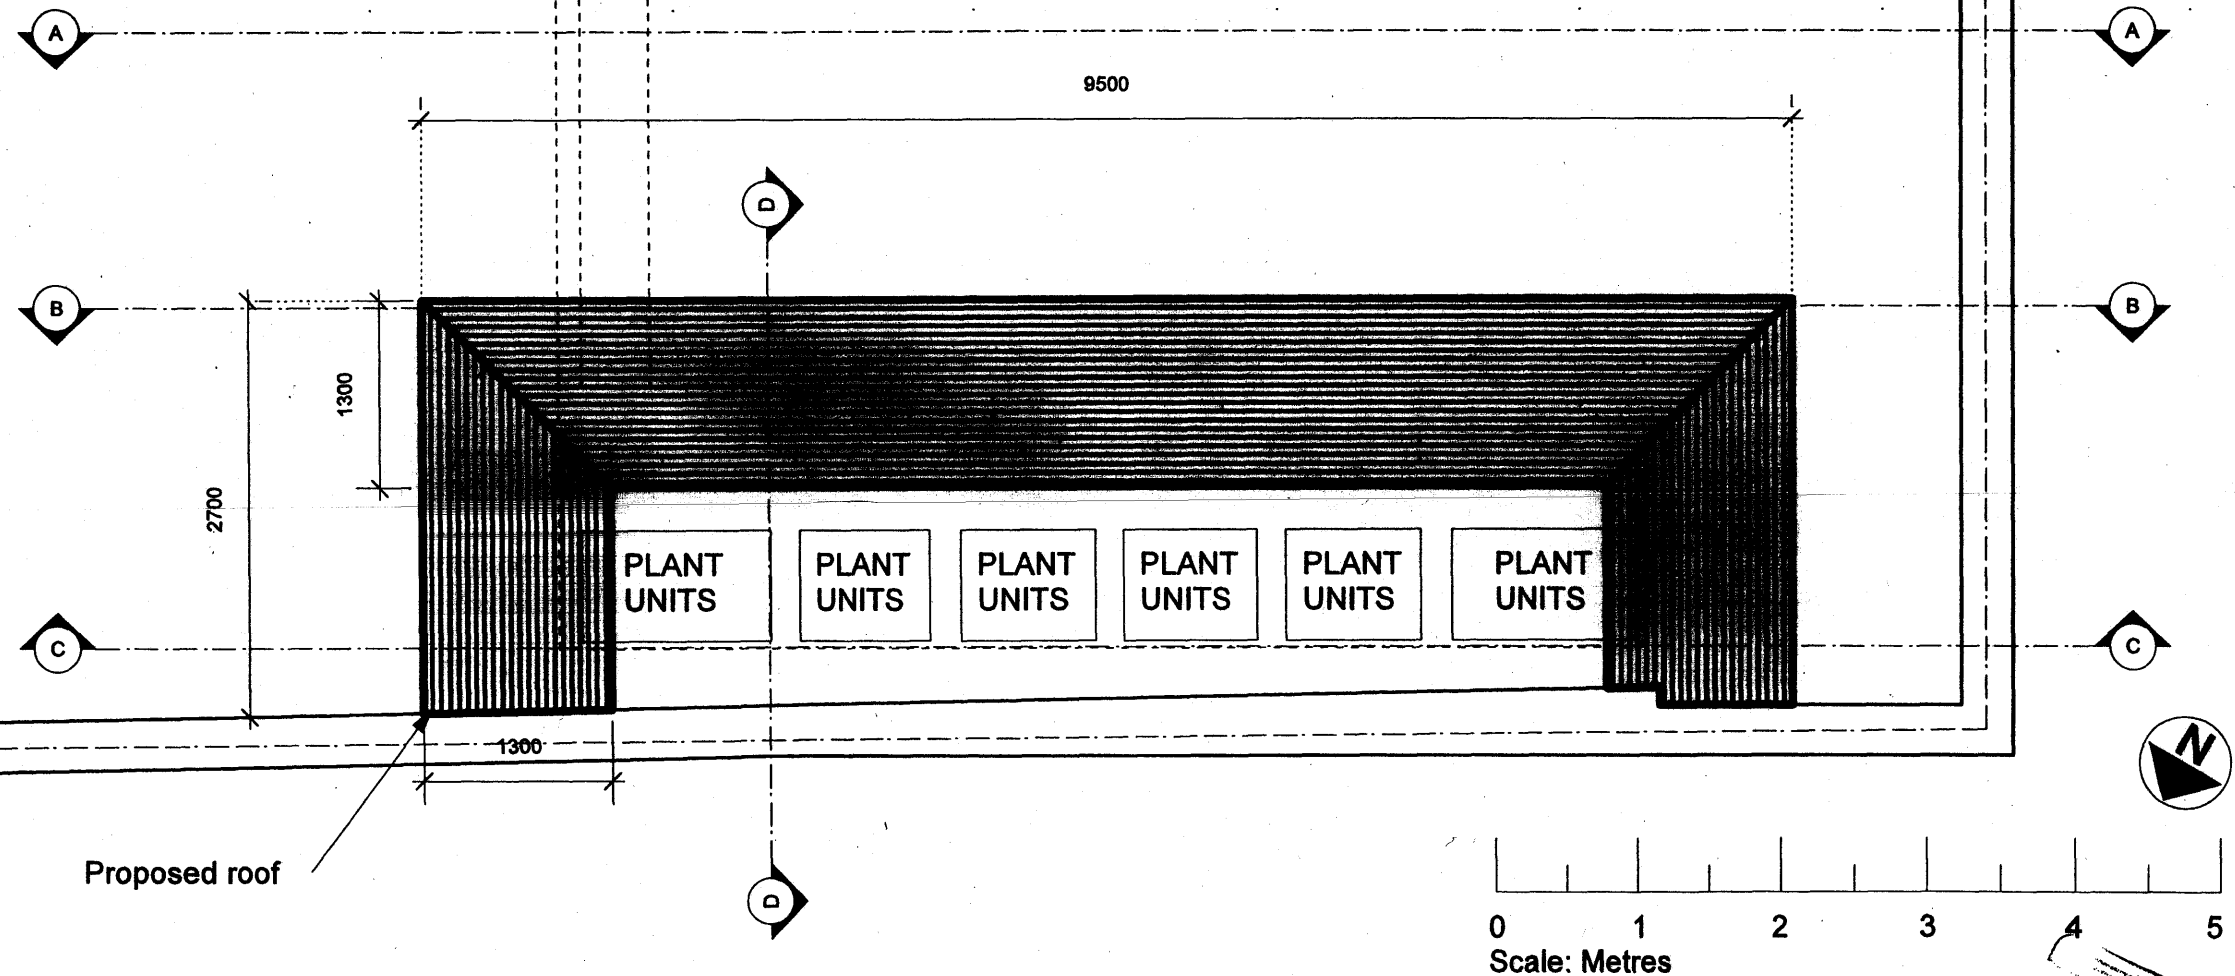

LOCATION: 154 COLNEY HATCH LANE, MUSWELL HILL, LONDON N10 1ER
PHONE: +44 (0)20 8442 0488 FAX: +44 (0)20 8883 4104
WEBSITE: www.alldone.co.uk EMAIL: info@alldone.co.uk

PROJECT TITLE

126 ALBERT STREET,
LONDON
NW1 7NE

CLIENT

WORLD ORT

DRAWING TITLE

PROPOSED
ROOF PLAN

SCALE @ A3

1: 50

DATE

APR 10

STATUS

PLANNING

DRAWING NO.

210

REV

-

REV DATE AMENDMENT

© COPYRIGHT

The copyright in this drawing is vested in All Done Design Ltd, and no reuse or reproduction of any part hereof, or its contents, is permitted without the prior written consent of All Done Design Ltd.

The contractor shall check and verify all dimensions on site and report any discrepancies in writing to All Done Design Ltd, before proceeding with work.

NOTES:

100% COMPLETE
12 APR 2010