



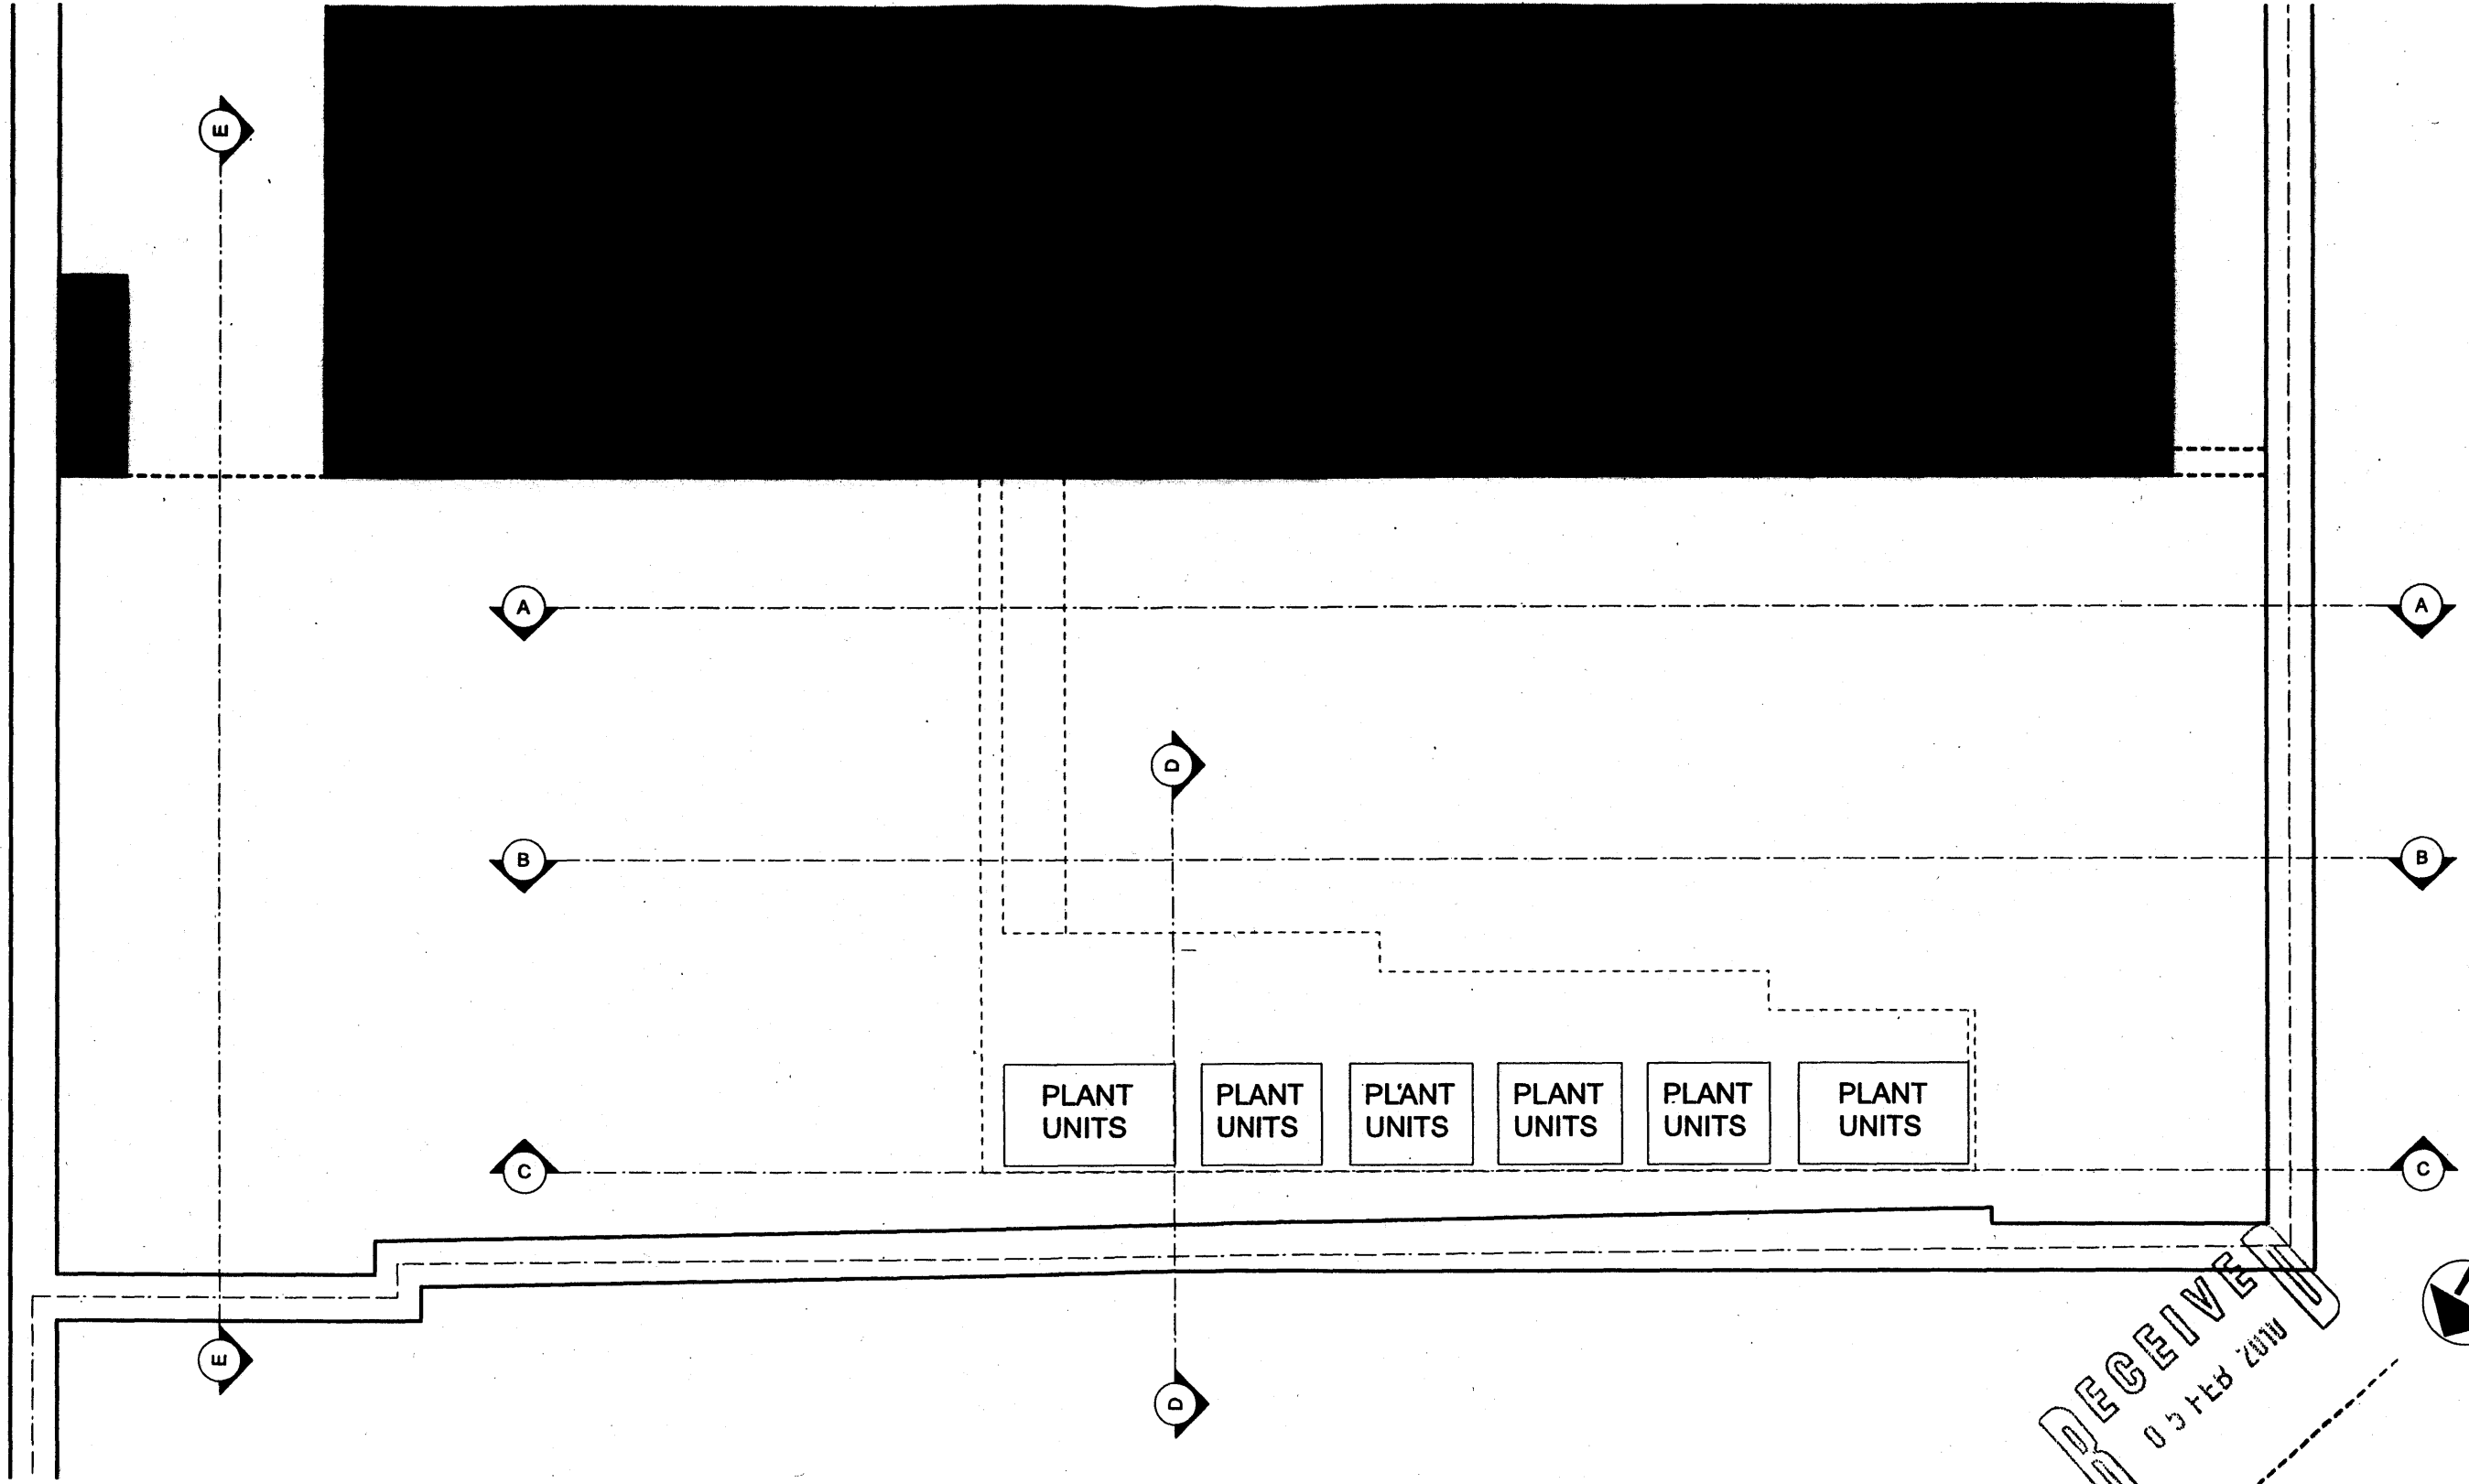

RECEIVED
05 FEB 2010

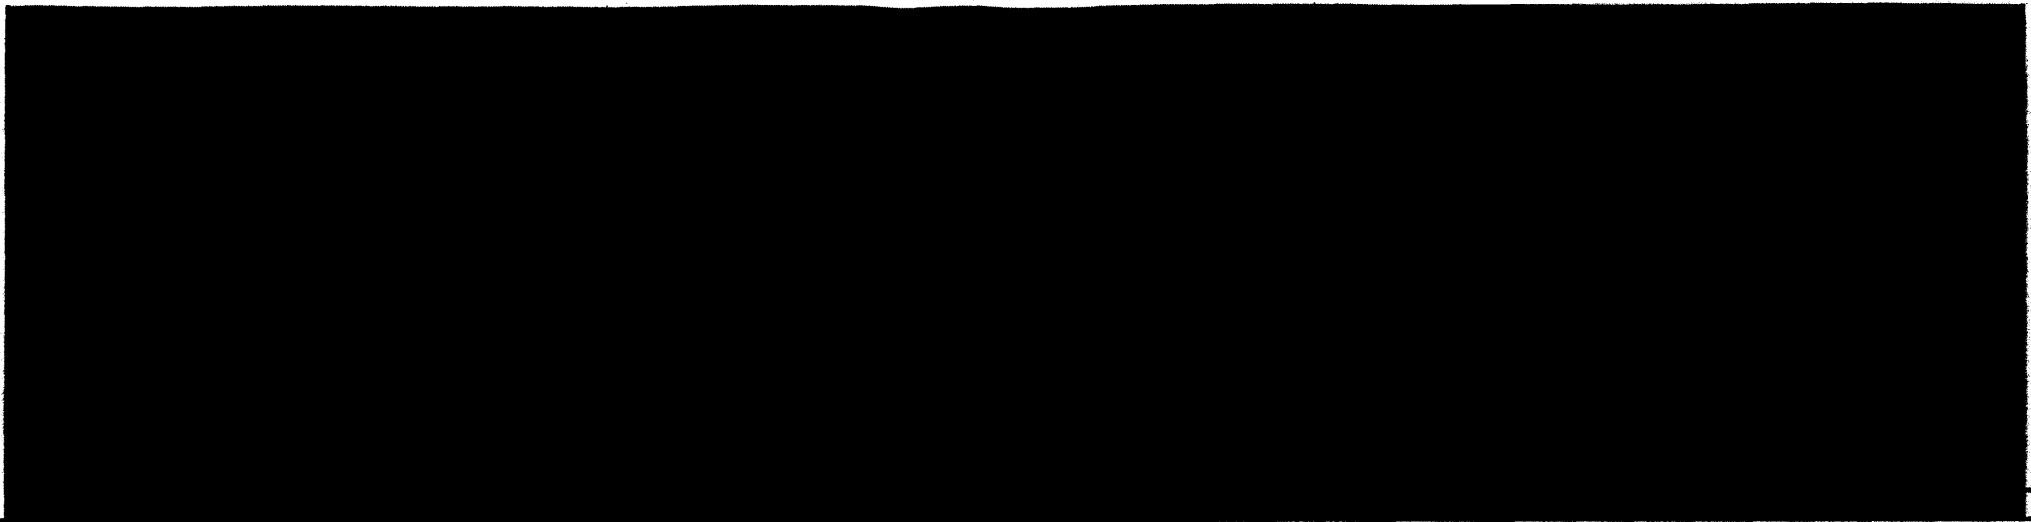

LOCATION: 154 COLNEY HATCH LANE, MUSWELL HILL, LONDON, N10 1ER
PHONE: +44 (0)20 8442 0485 FAX: +44 (0)20 8883 4104
WEBSITE: www.alldone-design.co.uk EMAIL: info@alldone-design.co.uk

PROJECT TITLE
126 ALBERT STREET,
LONDON
NW1 7NE

CLIENT
WORLD ORT

DRAWING TITLE
EXISTING
GROUND FLOOR PLAN

SCALE @ A3
1:50

STATUS
PLANNING

DRAWING NO.
201

DATE
DEC 09

REV
-

REV	DATE	AMENDMENT

© COPYRIGHT
The copyright in this drawing is vested in All Done Design Ltd. and no license or assignment
of any kind has been, or is, granted to any third party without the written consent of All Done Design Ltd.

DO NOT SCALE FROM THIS DRAWING
The contractor shall check and verify all dimensions on site and report any discrepancies
in writing to All Done Design Ltd. before proceeding with work.

NOTES: