


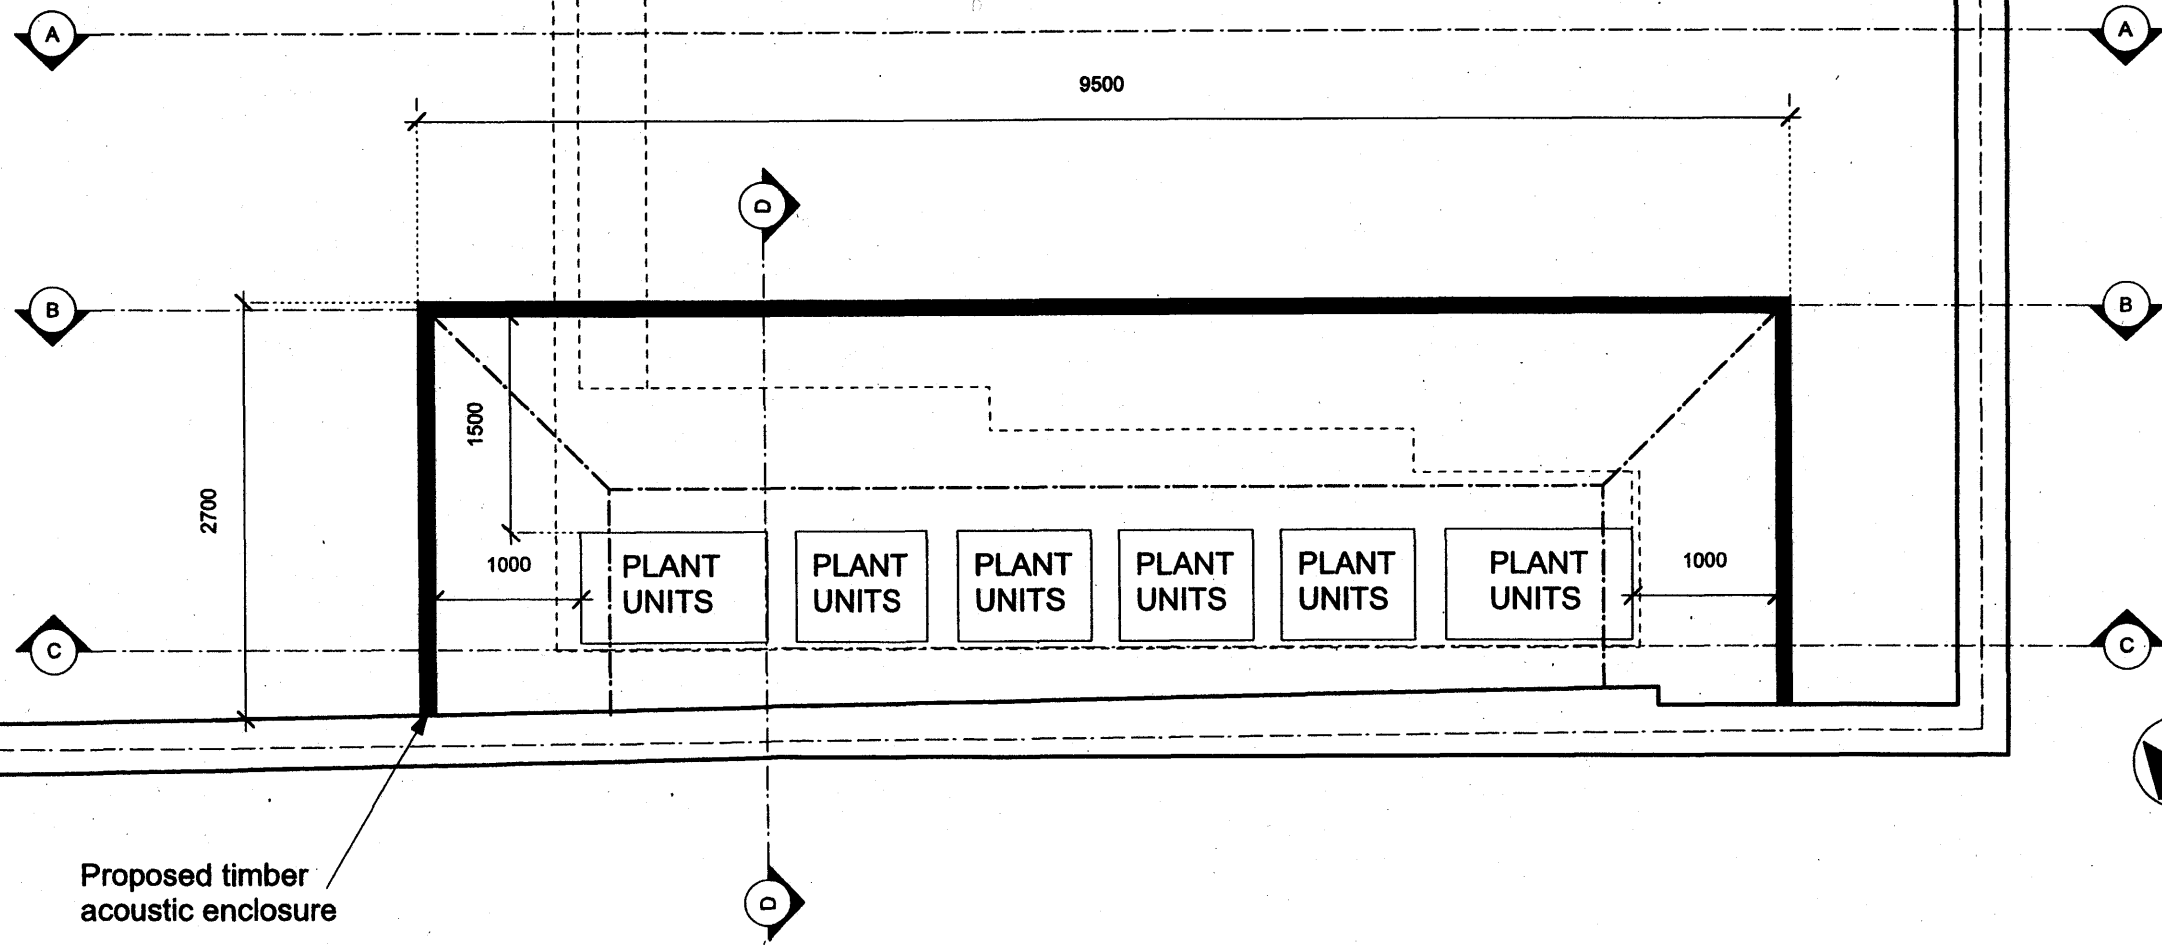

LOCATION 154 COLNEY HATCH LANE MUSWELL HILL LONDON N10 1ER
PHONE +44 20 8442 0485 FAX +44 20 8883 4104
WEBSITE www.alldone.co.uk EMAIL info@alldone.co.uk

PROJECT TITLE
126 ALBERT STREET,
LONDON
NW1 7NE

CLIENT
WORLD ORT

DRAWING TITLE
PROPOSED
GROUND FLOOR PLAN

SCALE @ A3
1:50

DATE
DEC 09

STATUS
PLANNING

DRAWING NO.
202

REV
-

REV	DATE	AMENDMENT

© COPYRIGHT
The copyright in this drawing is vested in All Done Design Ltd. and no licence or assignment
of any kind has been, or is, granted to any third party without the prior written consent of
All Done Design Ltd. or its directors or officers unless otherwise agreed in writing.
DO NOT SCALE FROM THIS DRAWING
The company shall check and verify all dimensions on site and report any discrepancies
in writing to All Done Design Ltd. before proceeding with work.
NOTES:

RECEIVED
05 FEB 2010