




Existing Front Elevation.

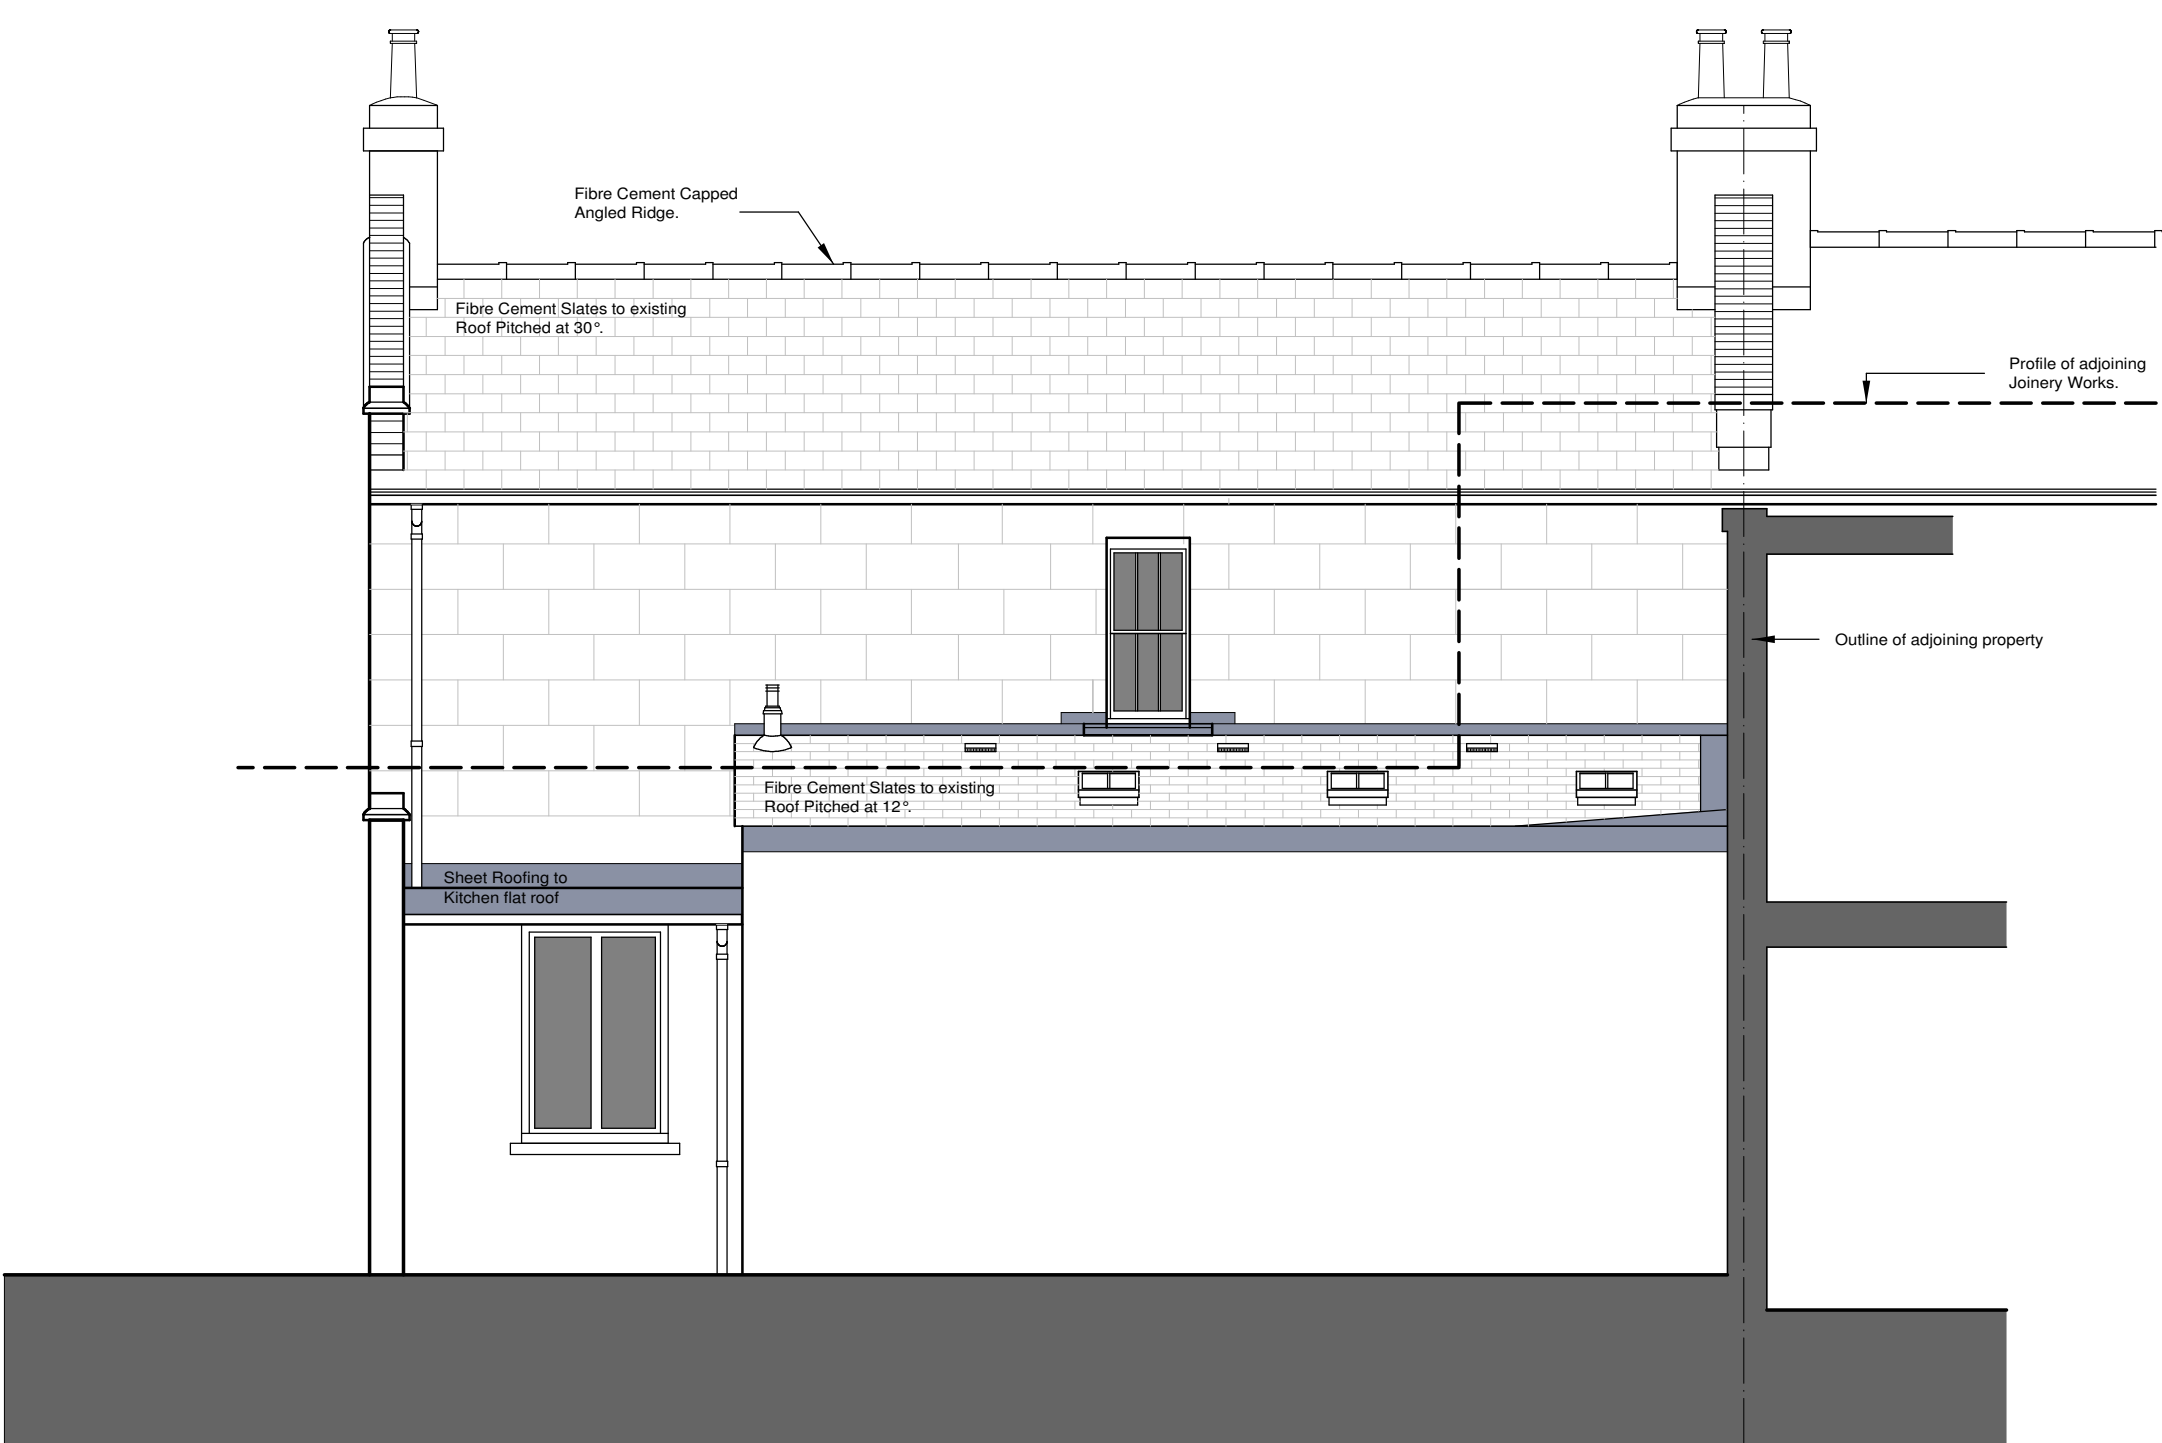


Existing Sectional Rear Elevation.

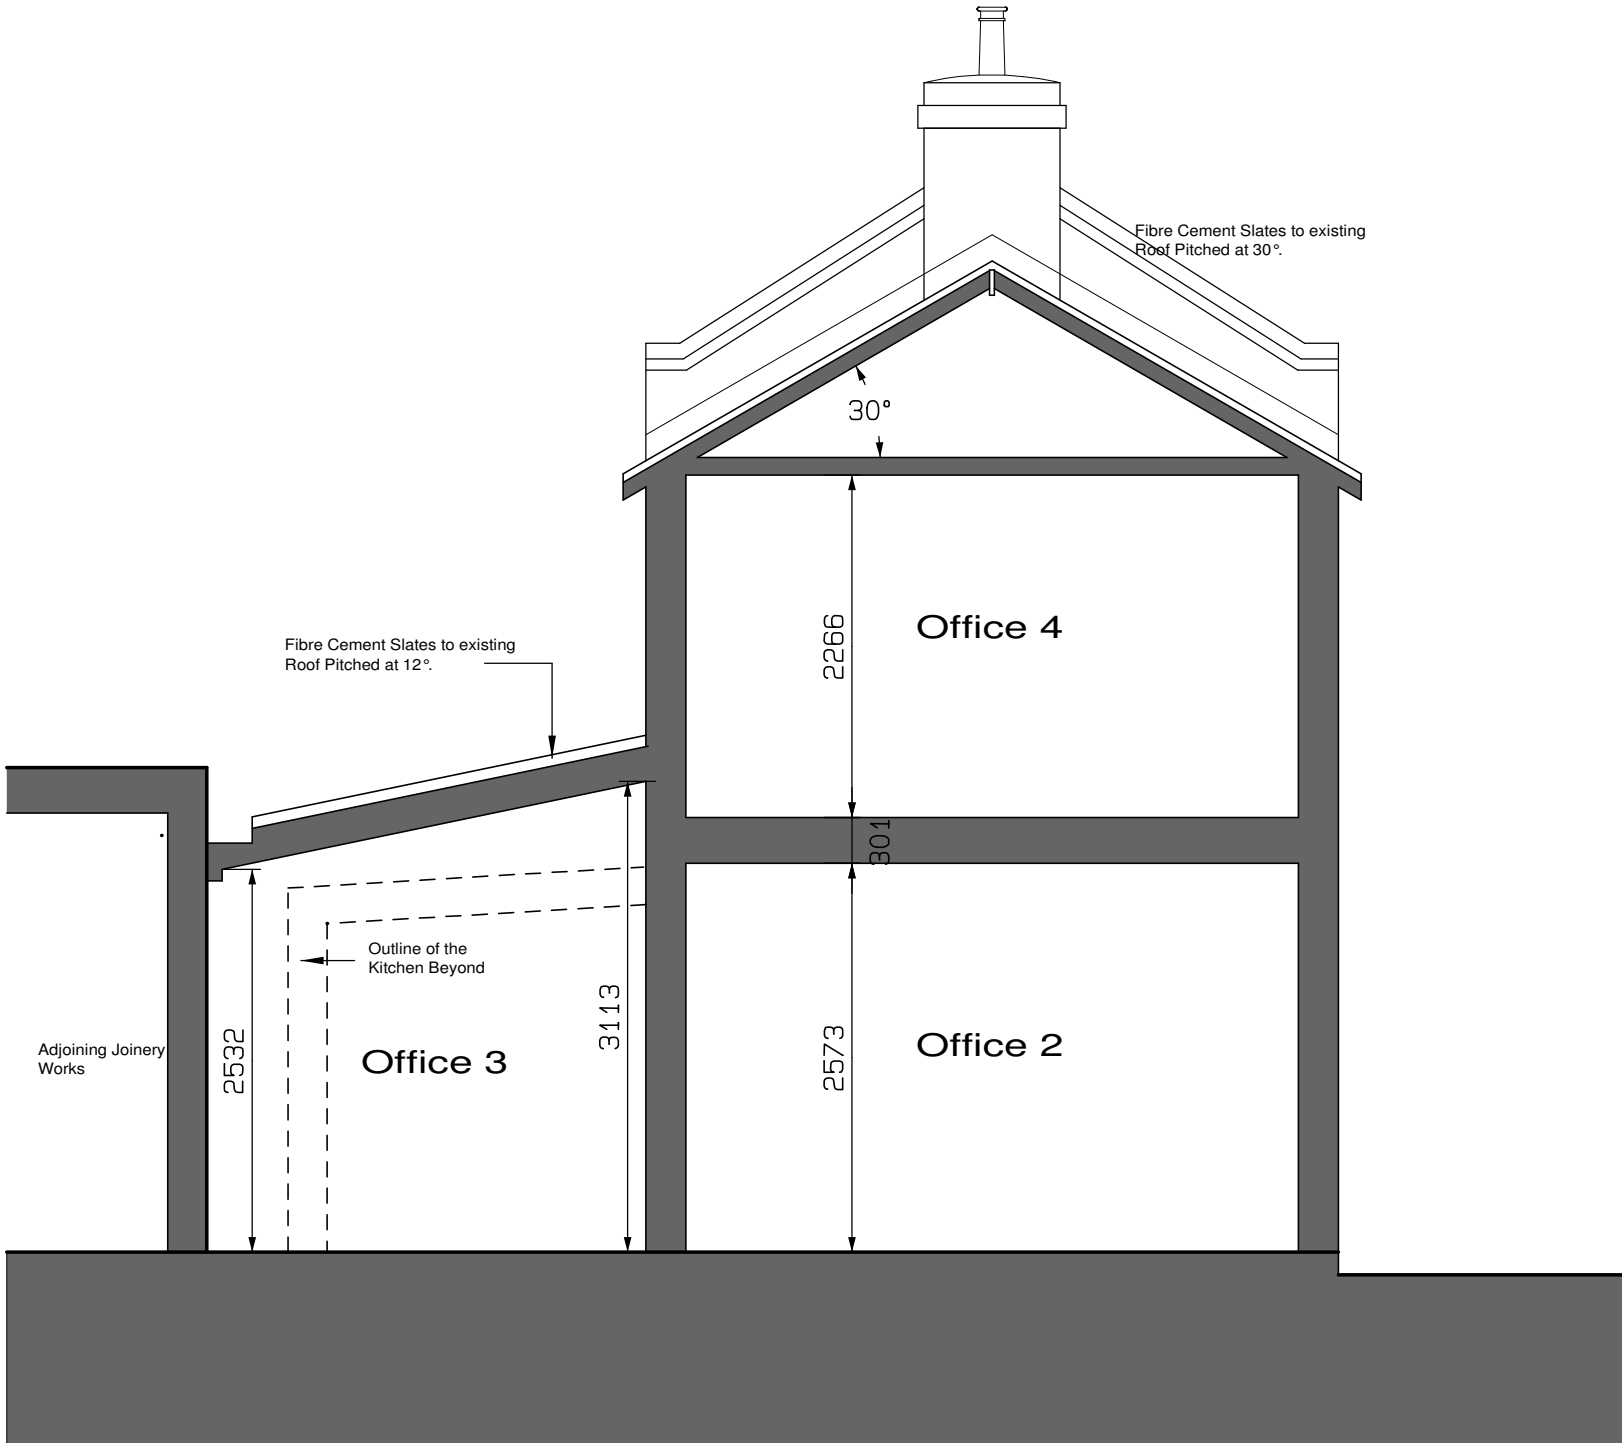

Outline Section

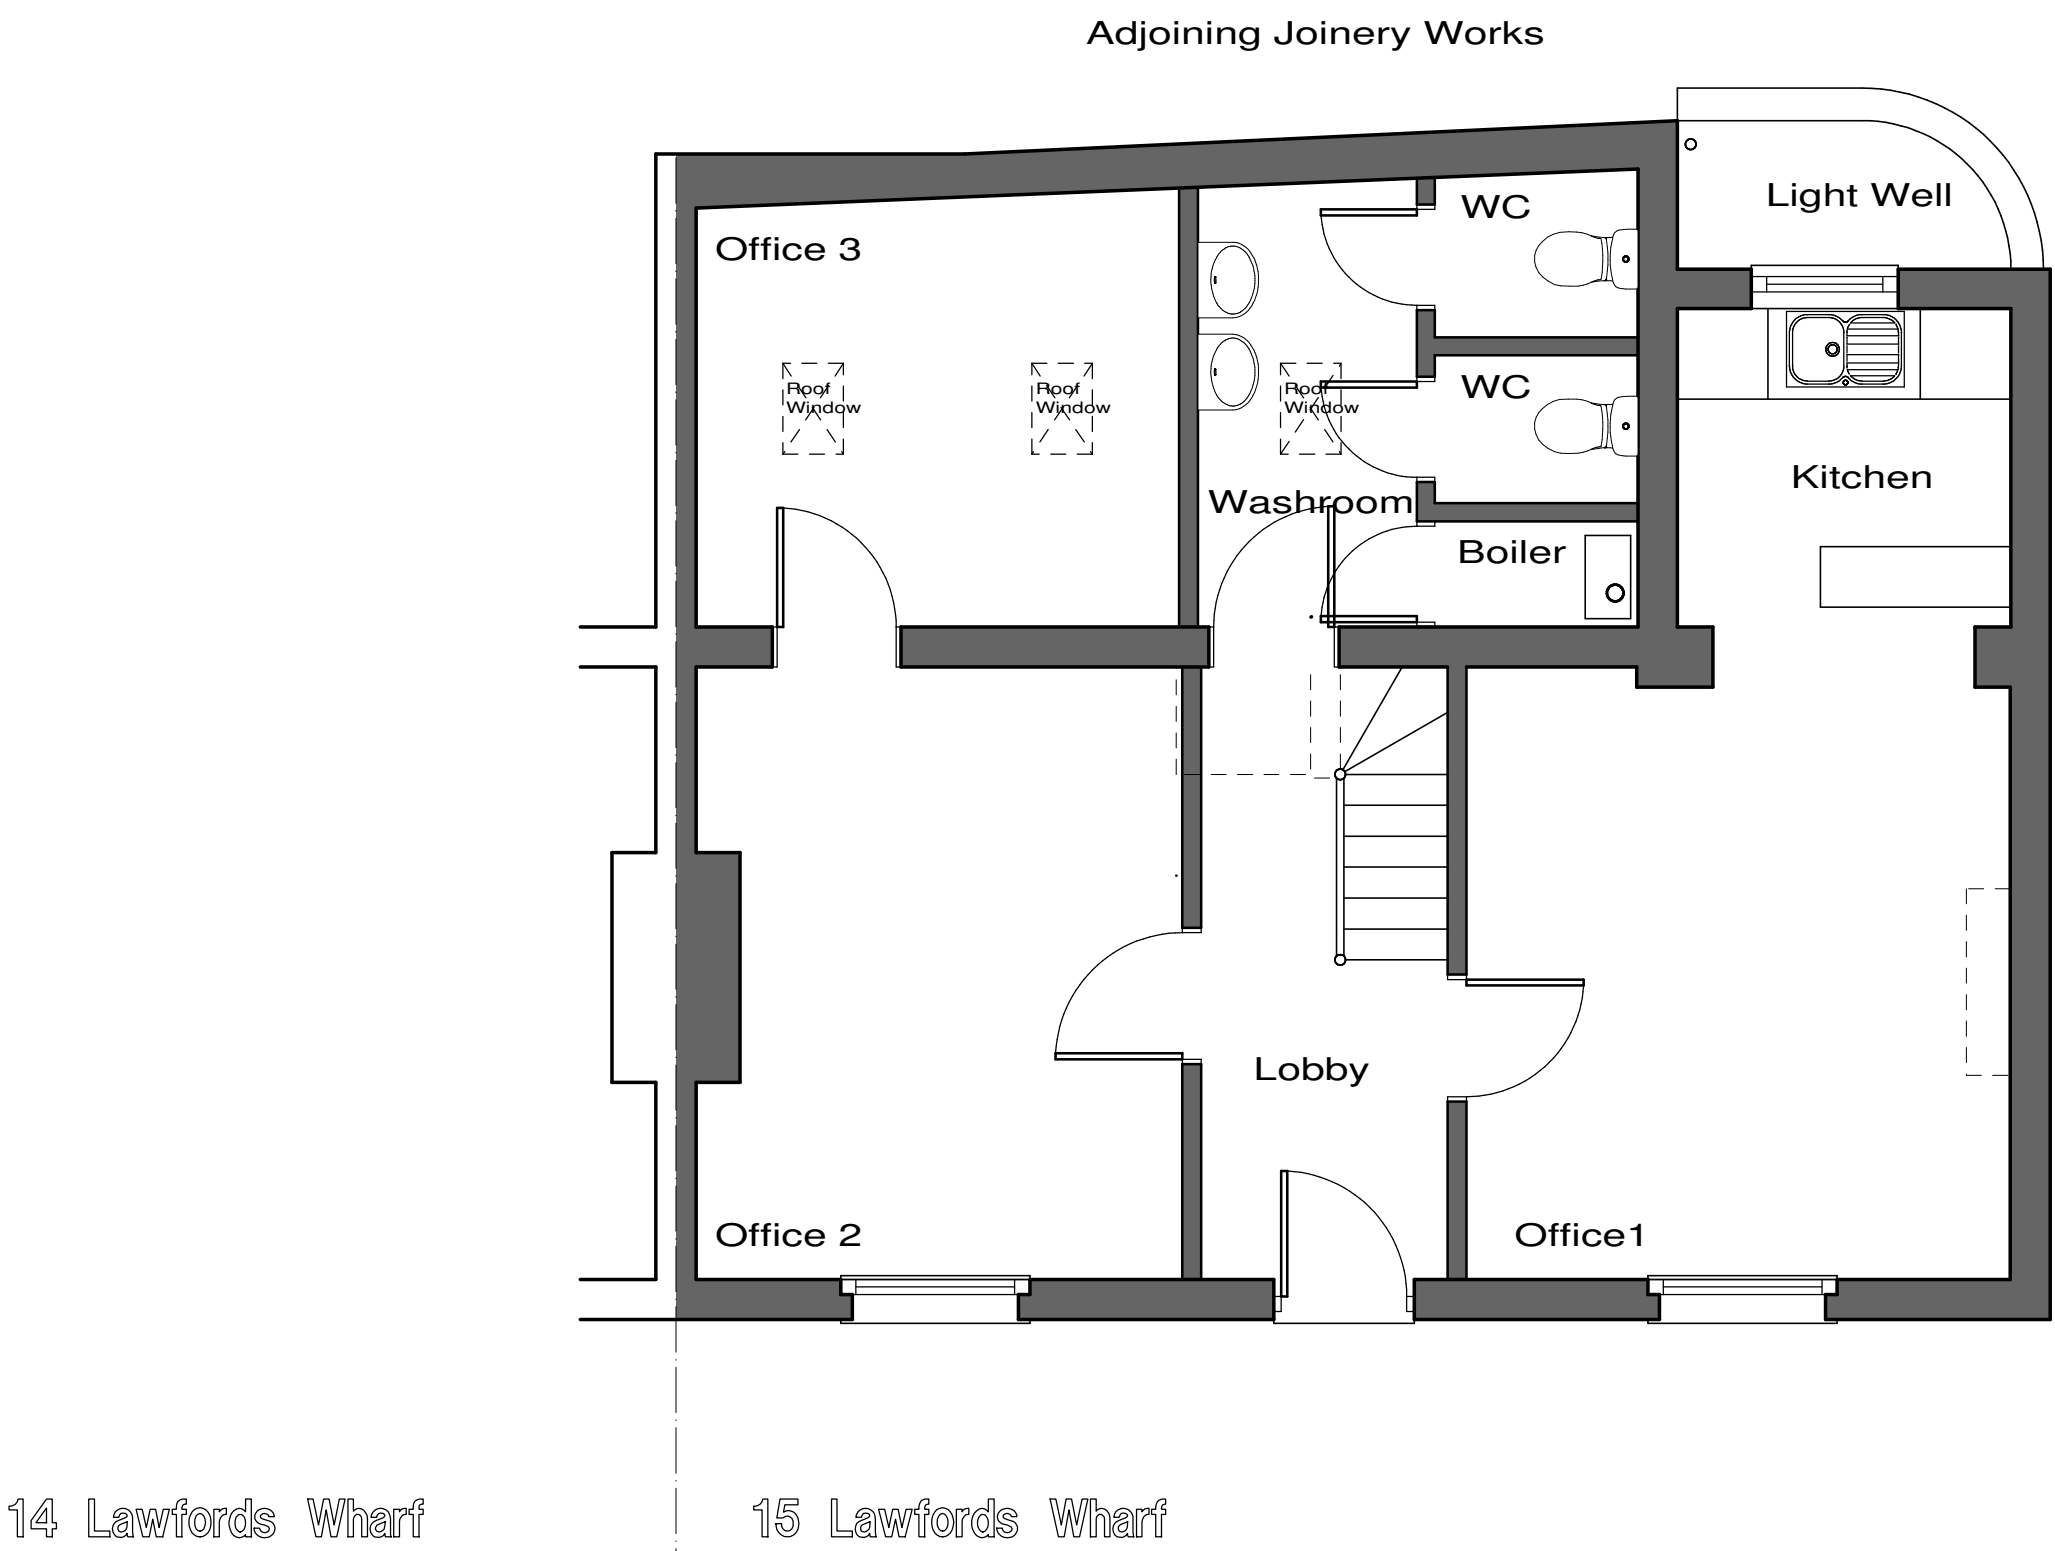

Existing Ground Floor Plan

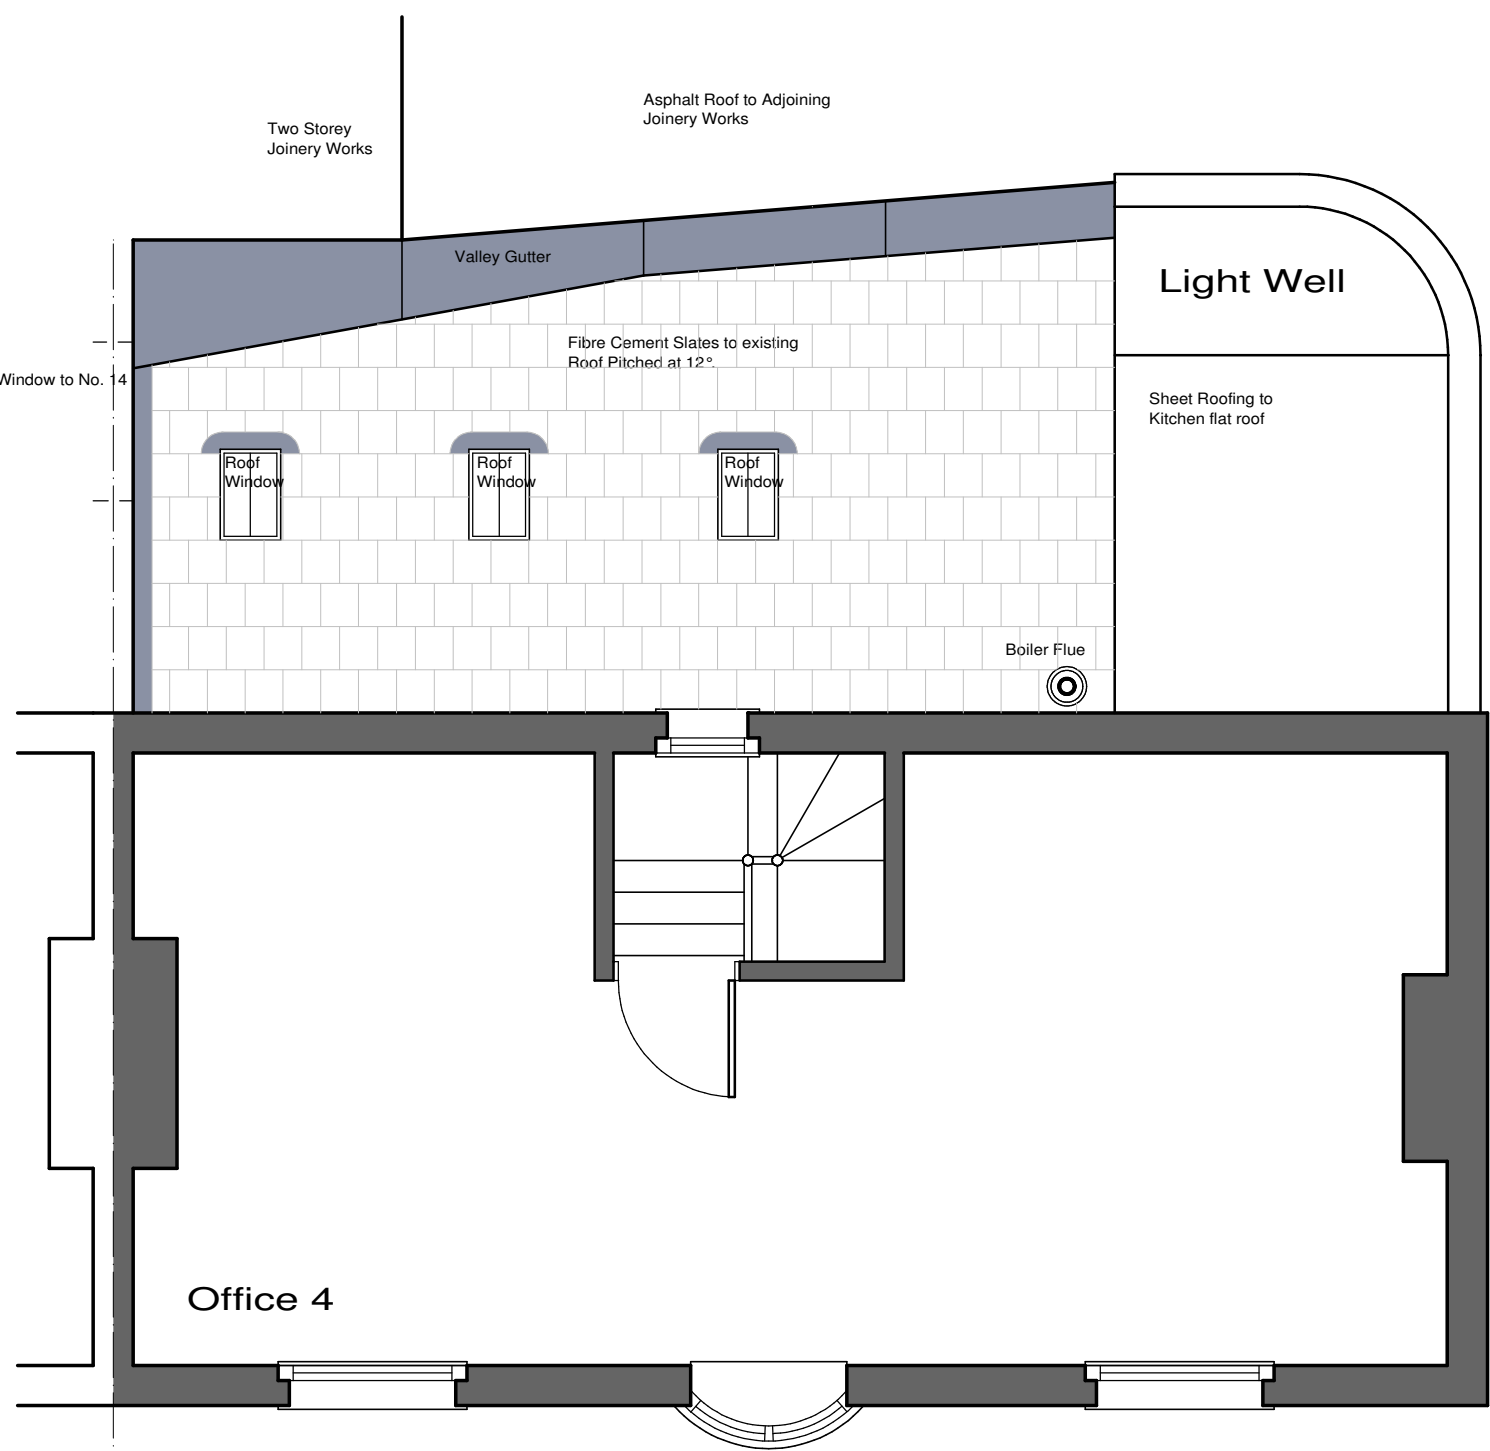

Existing First Floor & GF Roof Plan.

1) This drawing is protected under Copyright.
2) All dimensions are to be verified on site prior to commencement.
3) This drawing is to be read with all others.

WAKEFIELD POYSER
PARNDON MILL, HARLOW, ESSEX. CM20 2HP
Telephone: (01279) 442720

e-mail: info@twpp.co.uk

Project
Roof Repair Works
15 Lawfords Wharf
Lyme Street
London, NW1 OSF

Title
Existing Plans & Elevations

Client: Mrs Sue Fenton		
Drawn by: JSP	Scale: 1:50 @ A1	
Date: March 2010	Drg No: 1488/01	Rev



Scale 1:50