


Netherhall Gardens

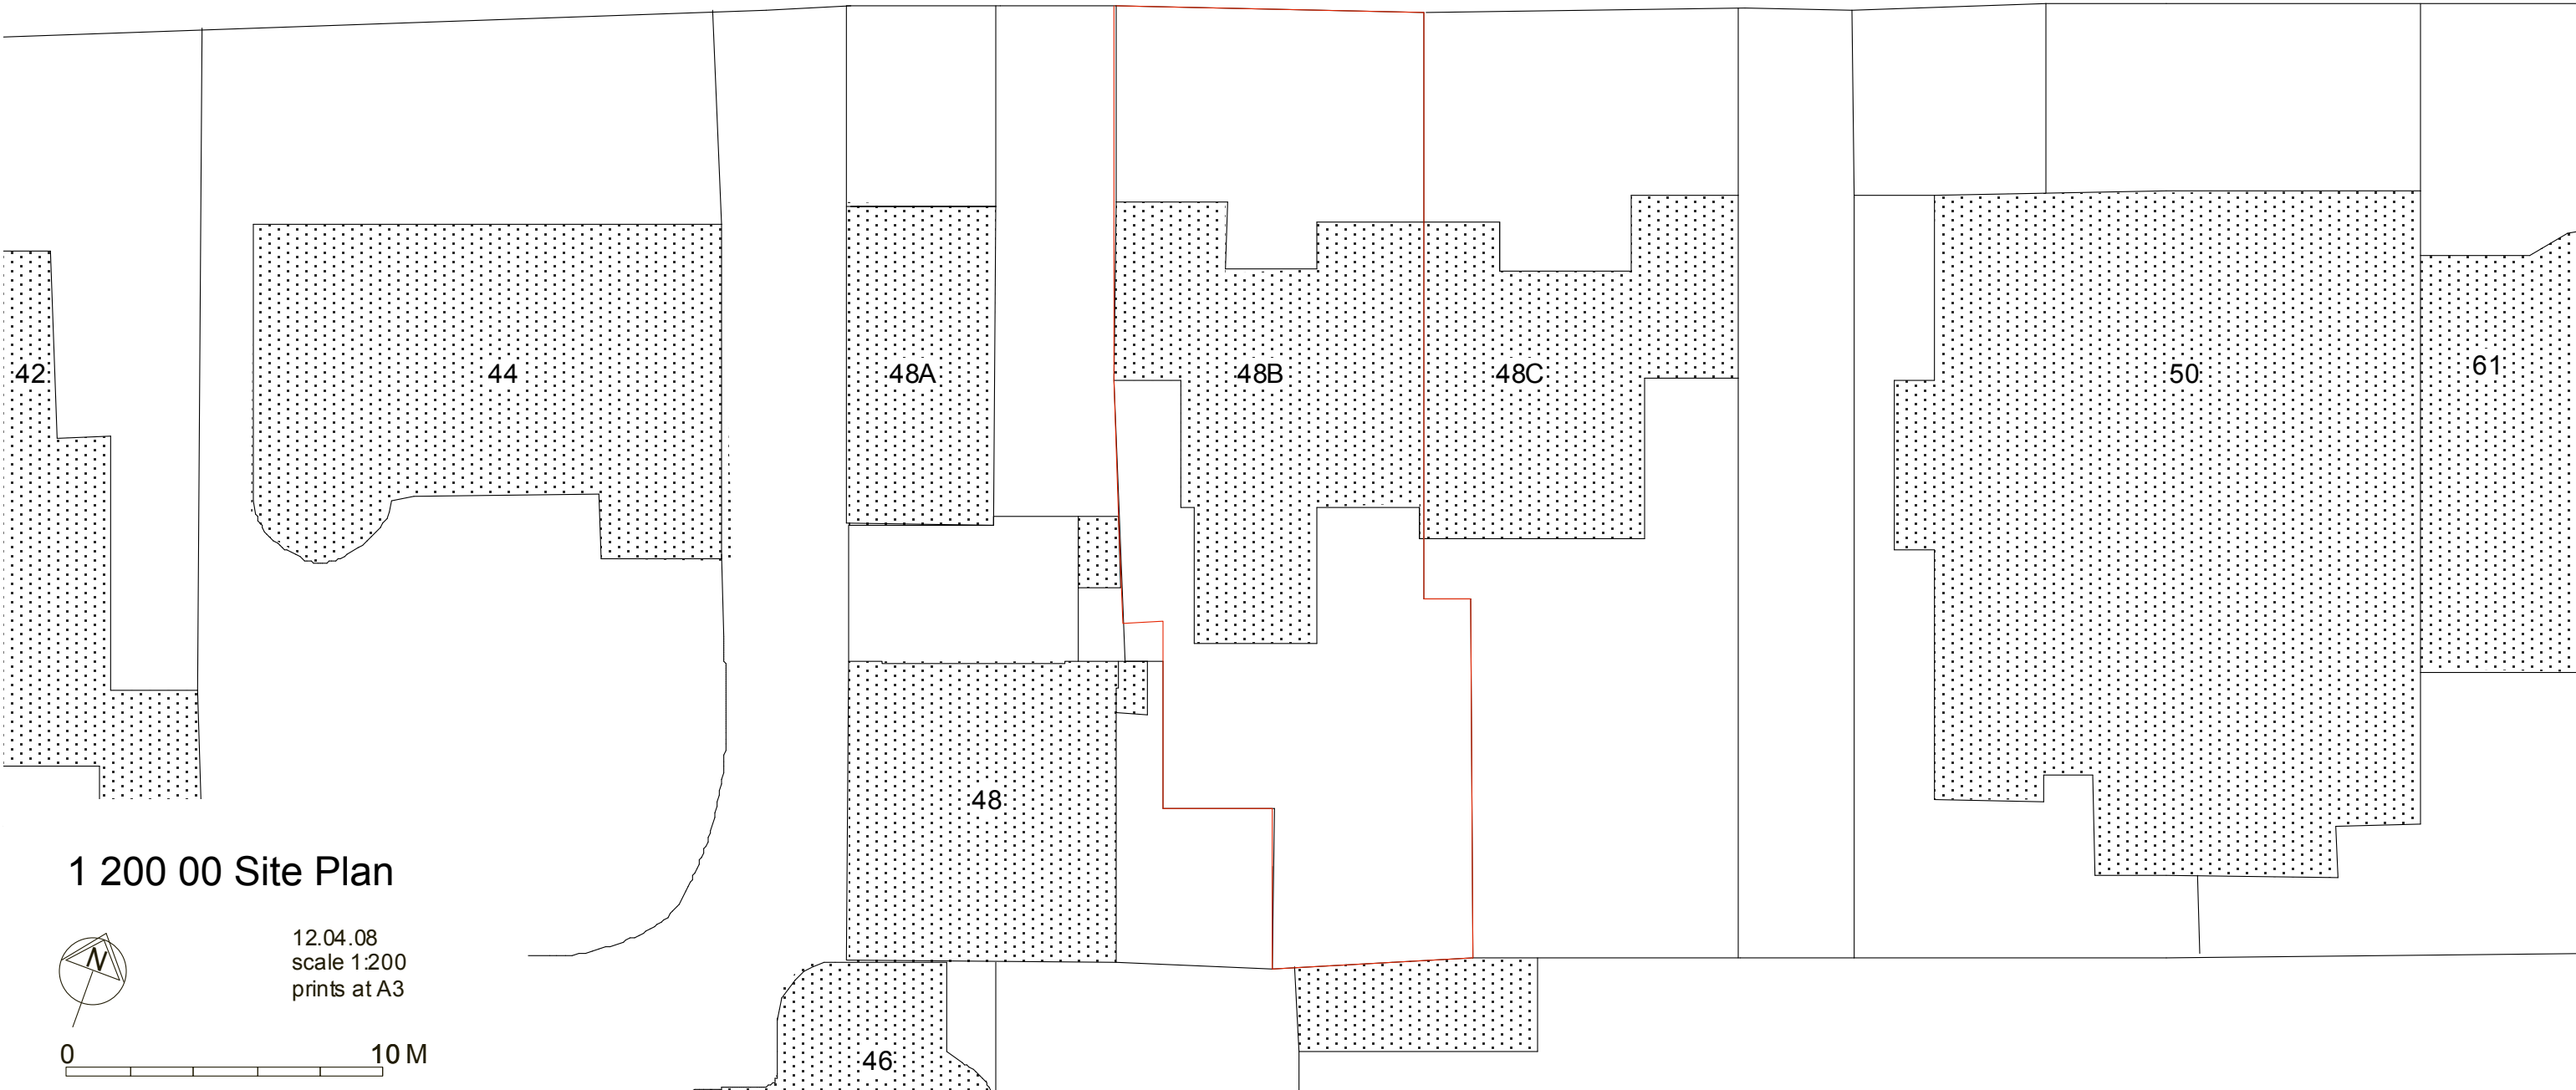

1 200 00 Site Plan

12.04.08
scale 1:200
prints at A3

