


0 1 2 3 4 5 6 7 8 9 10 METRES

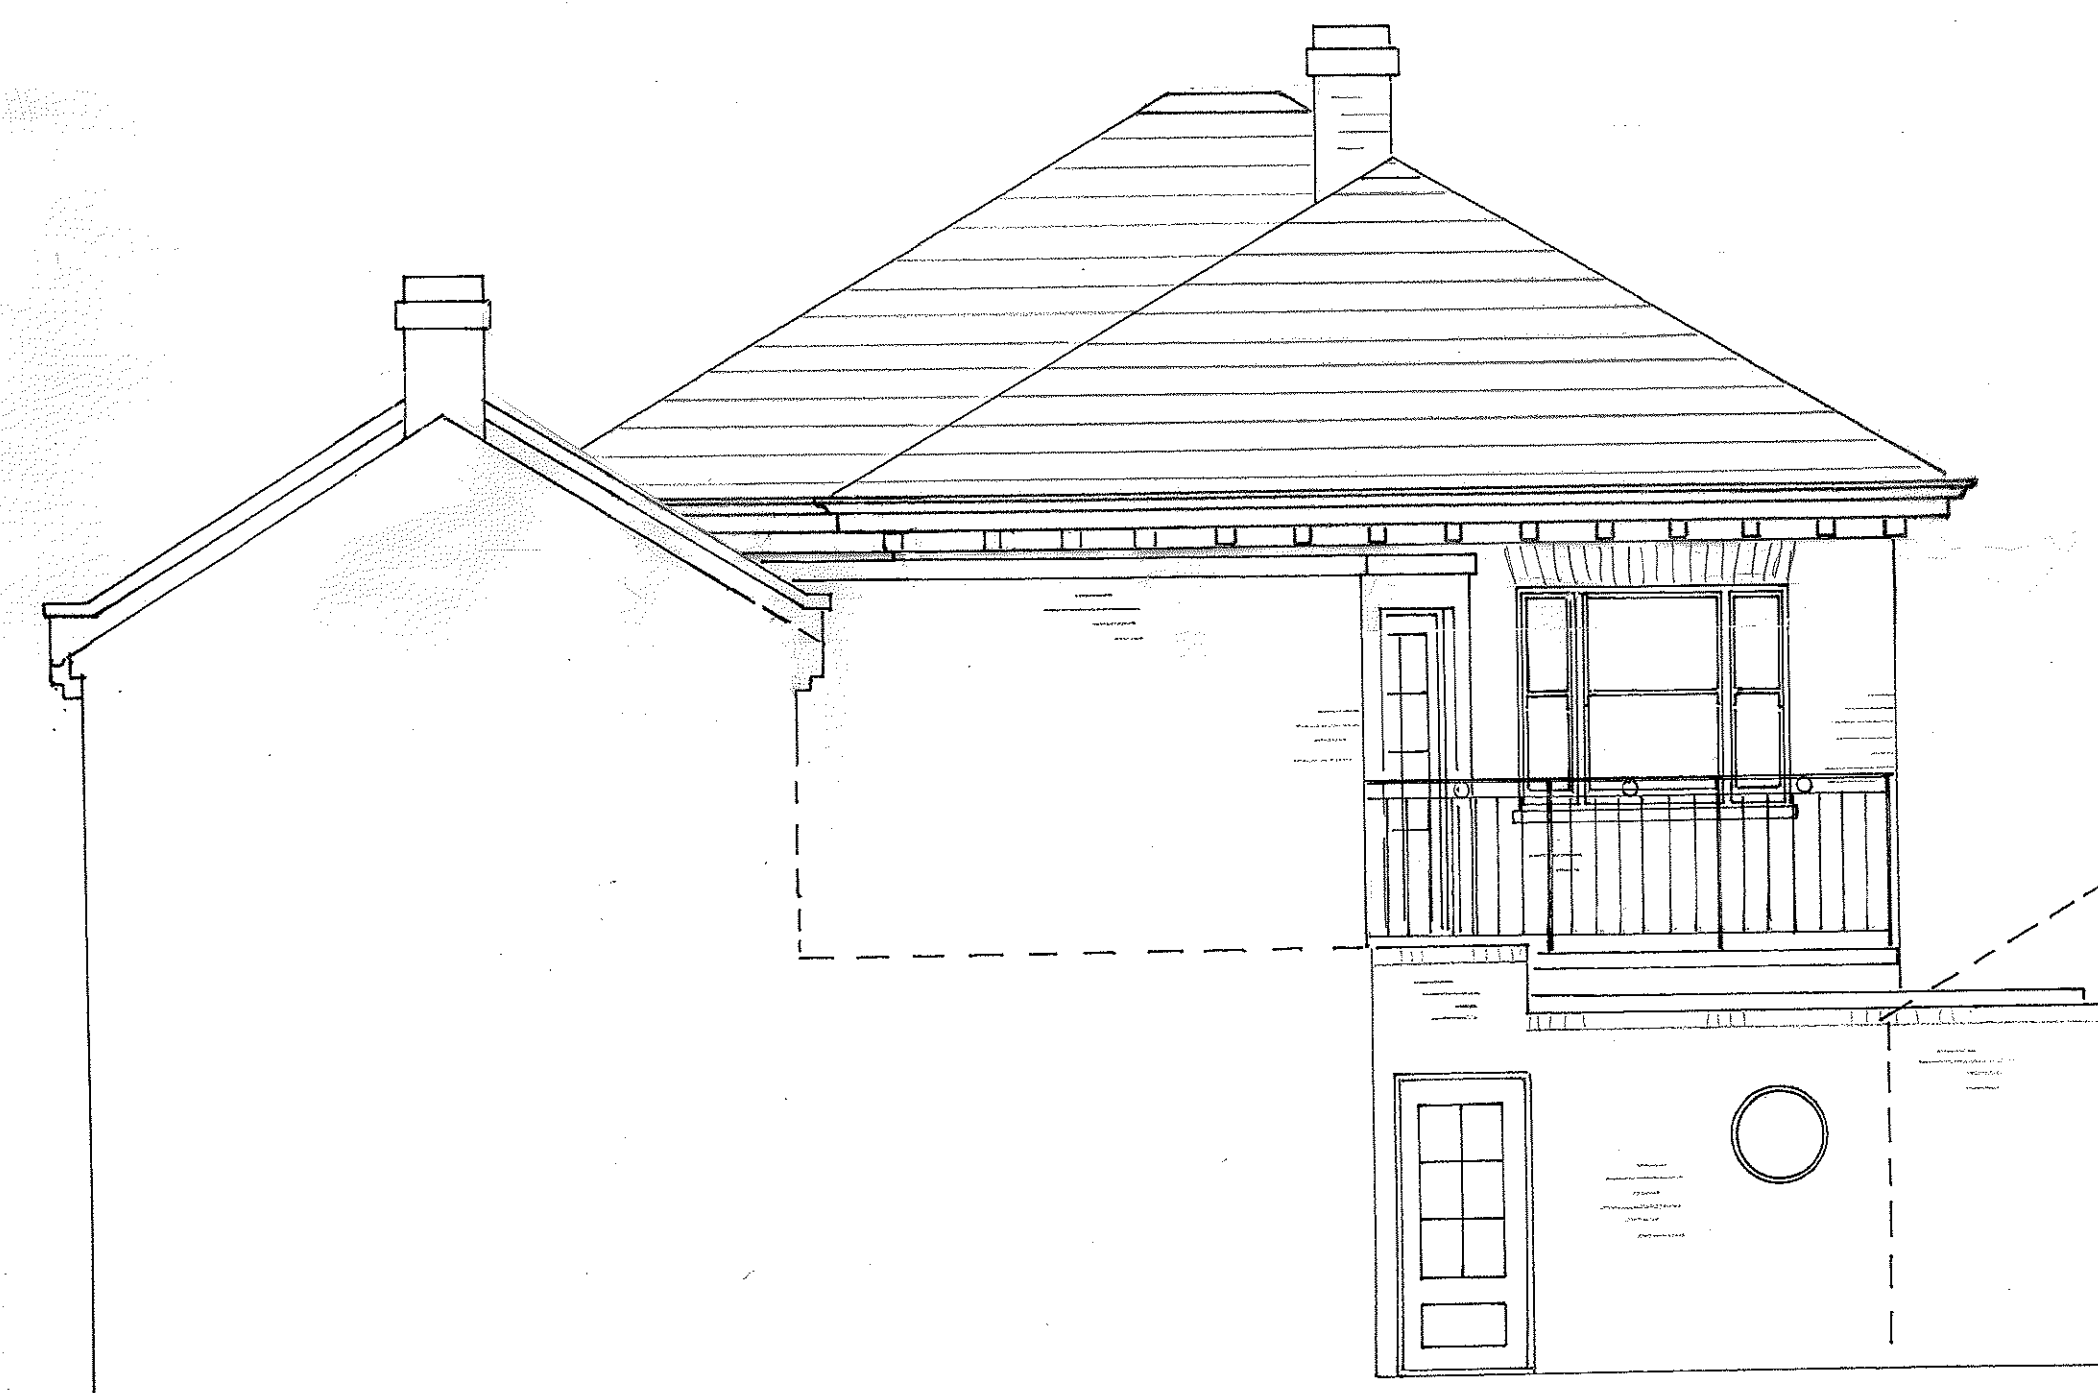

WEST ELEVATION



NORTH ELEVATION

0 1 2 3 4 5 METRES



SOUTH FRONT ELEVATION (HURRAY ST. SIDE)



EAST SIDE ELEVATION FROM CAMDEN MEWS

CEDC

14 Rowan Rd. London W6 7DU
020 7603 7770
FAX 3033

ALL DIMENSIONS TO BE CHECKED ON SITE.

Site
65 Camden Sq and
29 Camden Mews.

Title
Proposed Elevations.

Scale 1:50
Date 16.09.04

Drg. No
BC6 04117