


CAMDEN MEWS

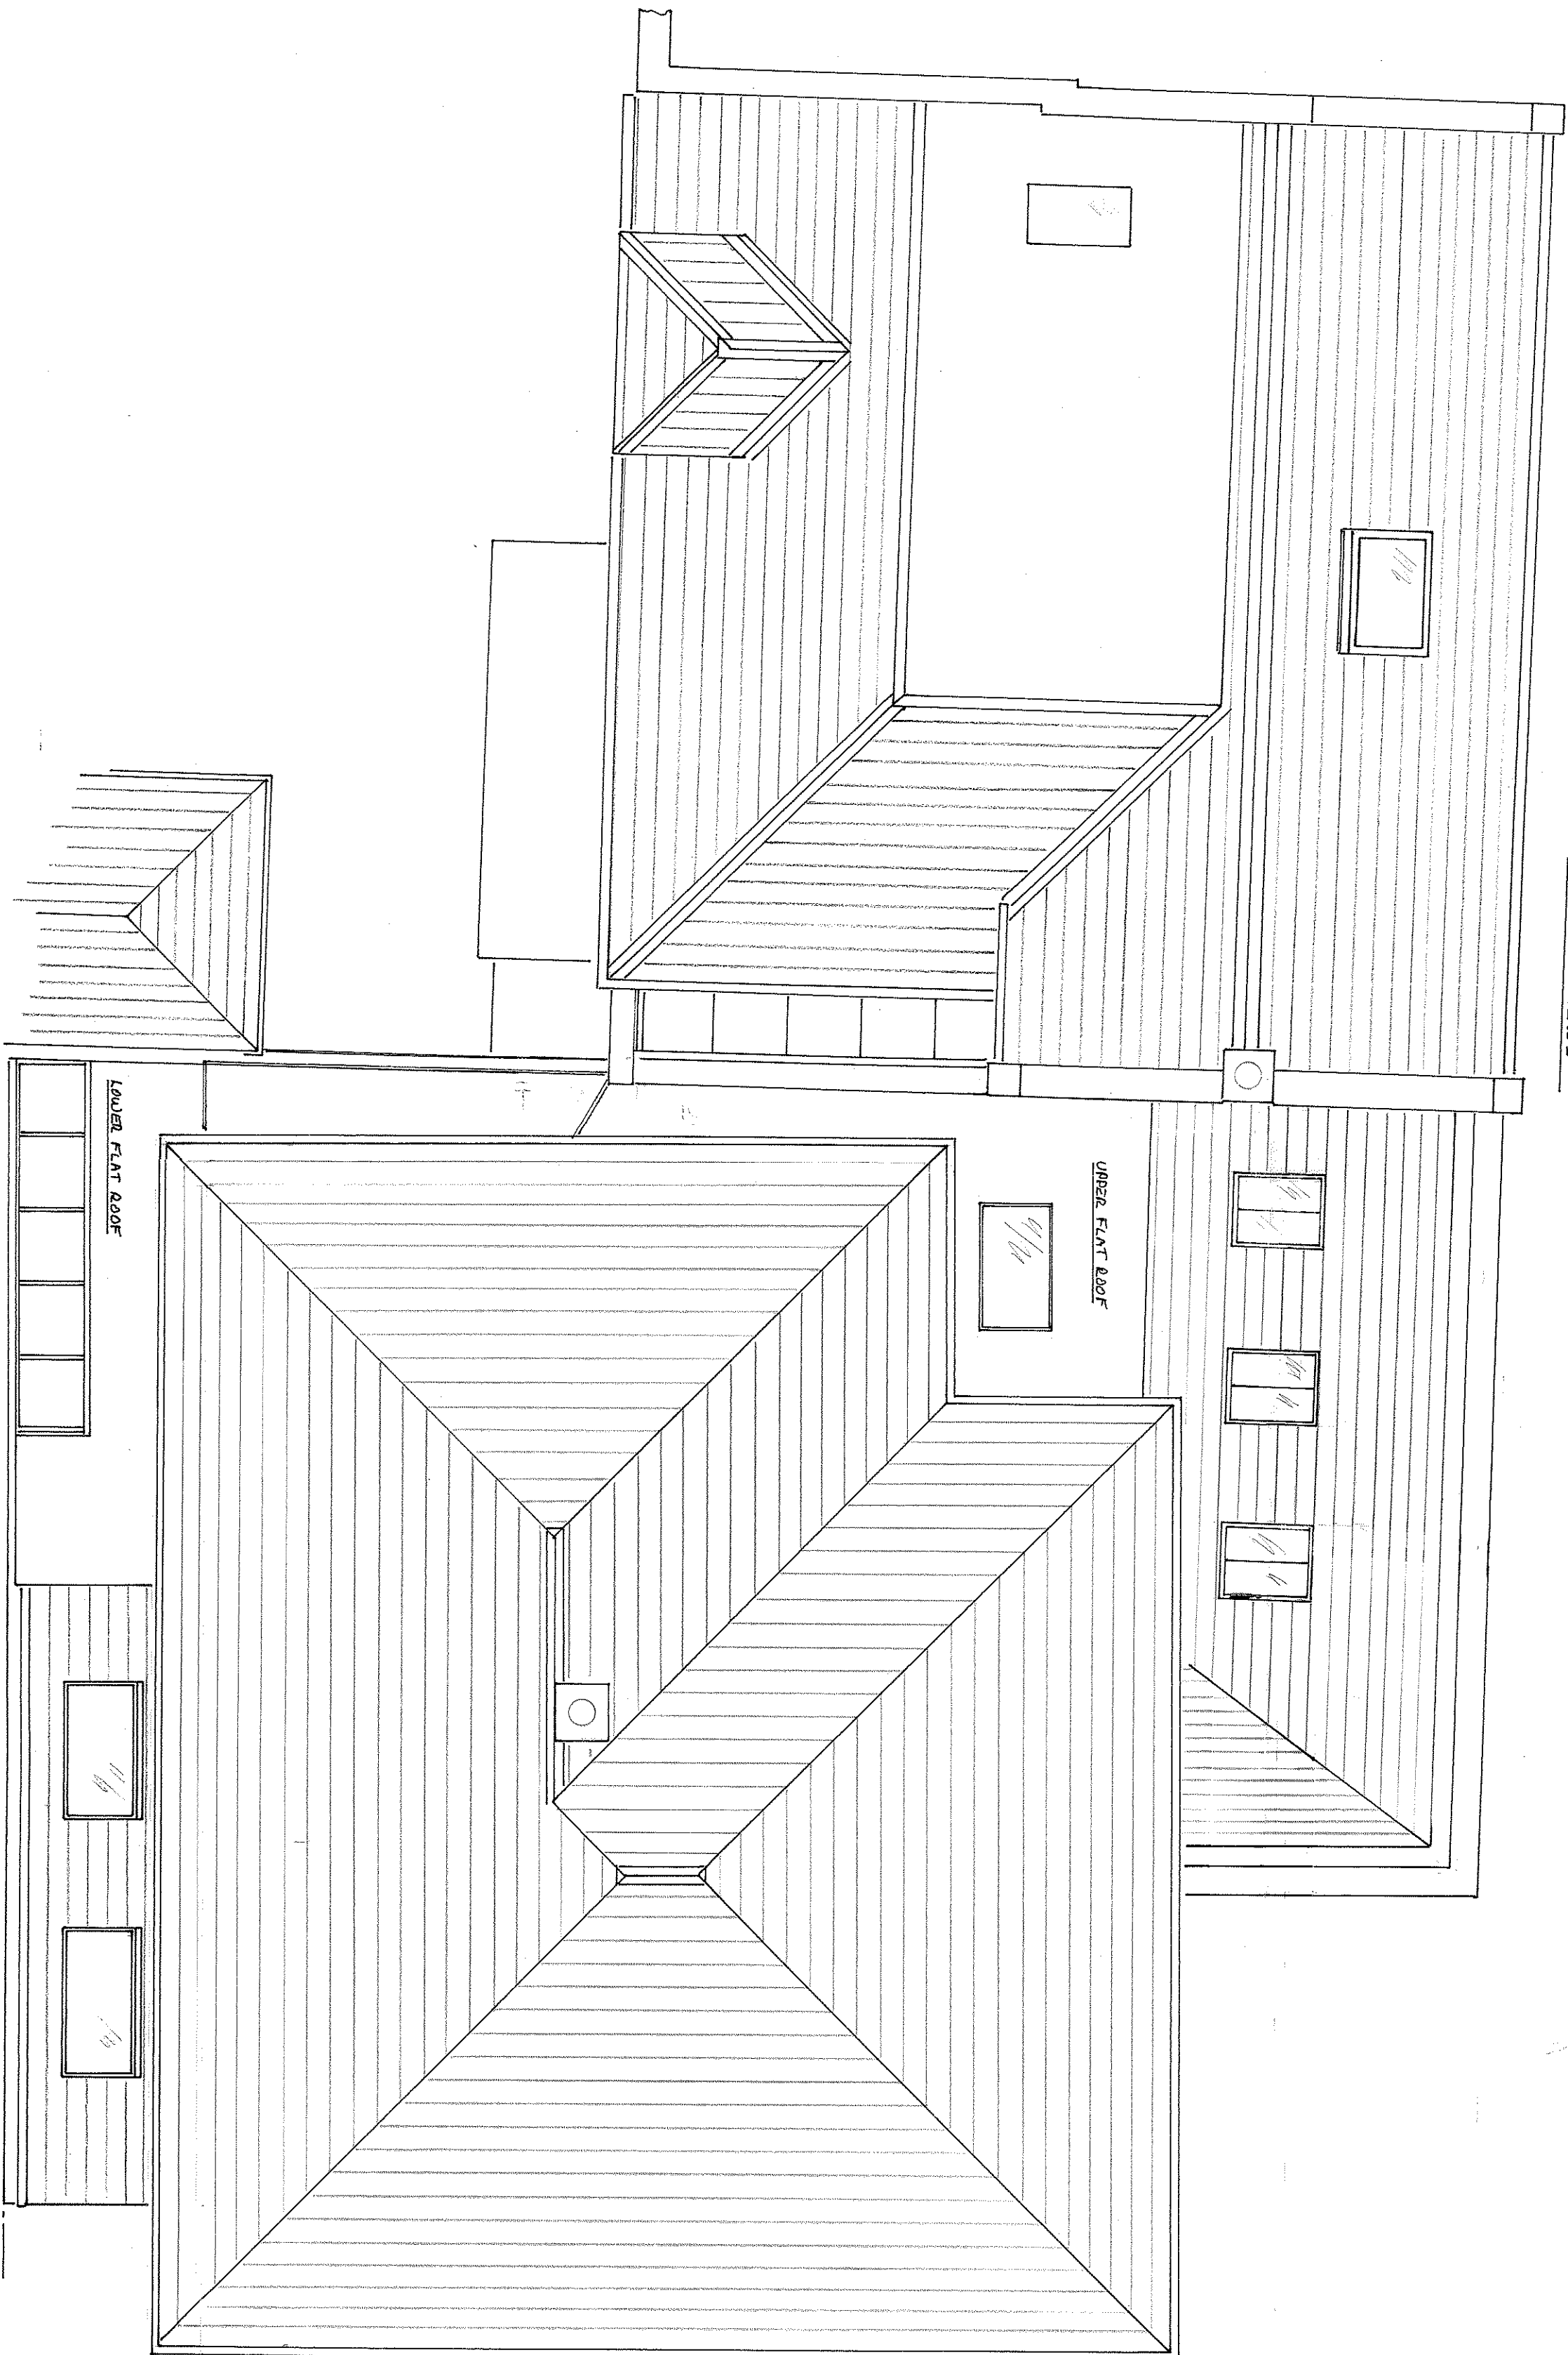

MURRAY STREET

ALL DIMENSIONS TO BE CHECKED ON SITE.

CEDC

14 Rowan Rd. London W6 7DU
020 7603 7770
FAX 3033

Site

65 Camden Sq. and
29 Camden Mews.

Title

Roof Plan(Proposed)

Scale

1:50

Date

16.09.04.

Dwg. No

BC6 04 2 18