


SITE: 65 CAMDEN SQ.
MURRAY ST.
LONDON NW1.

RECORDED
18 MAR 2010

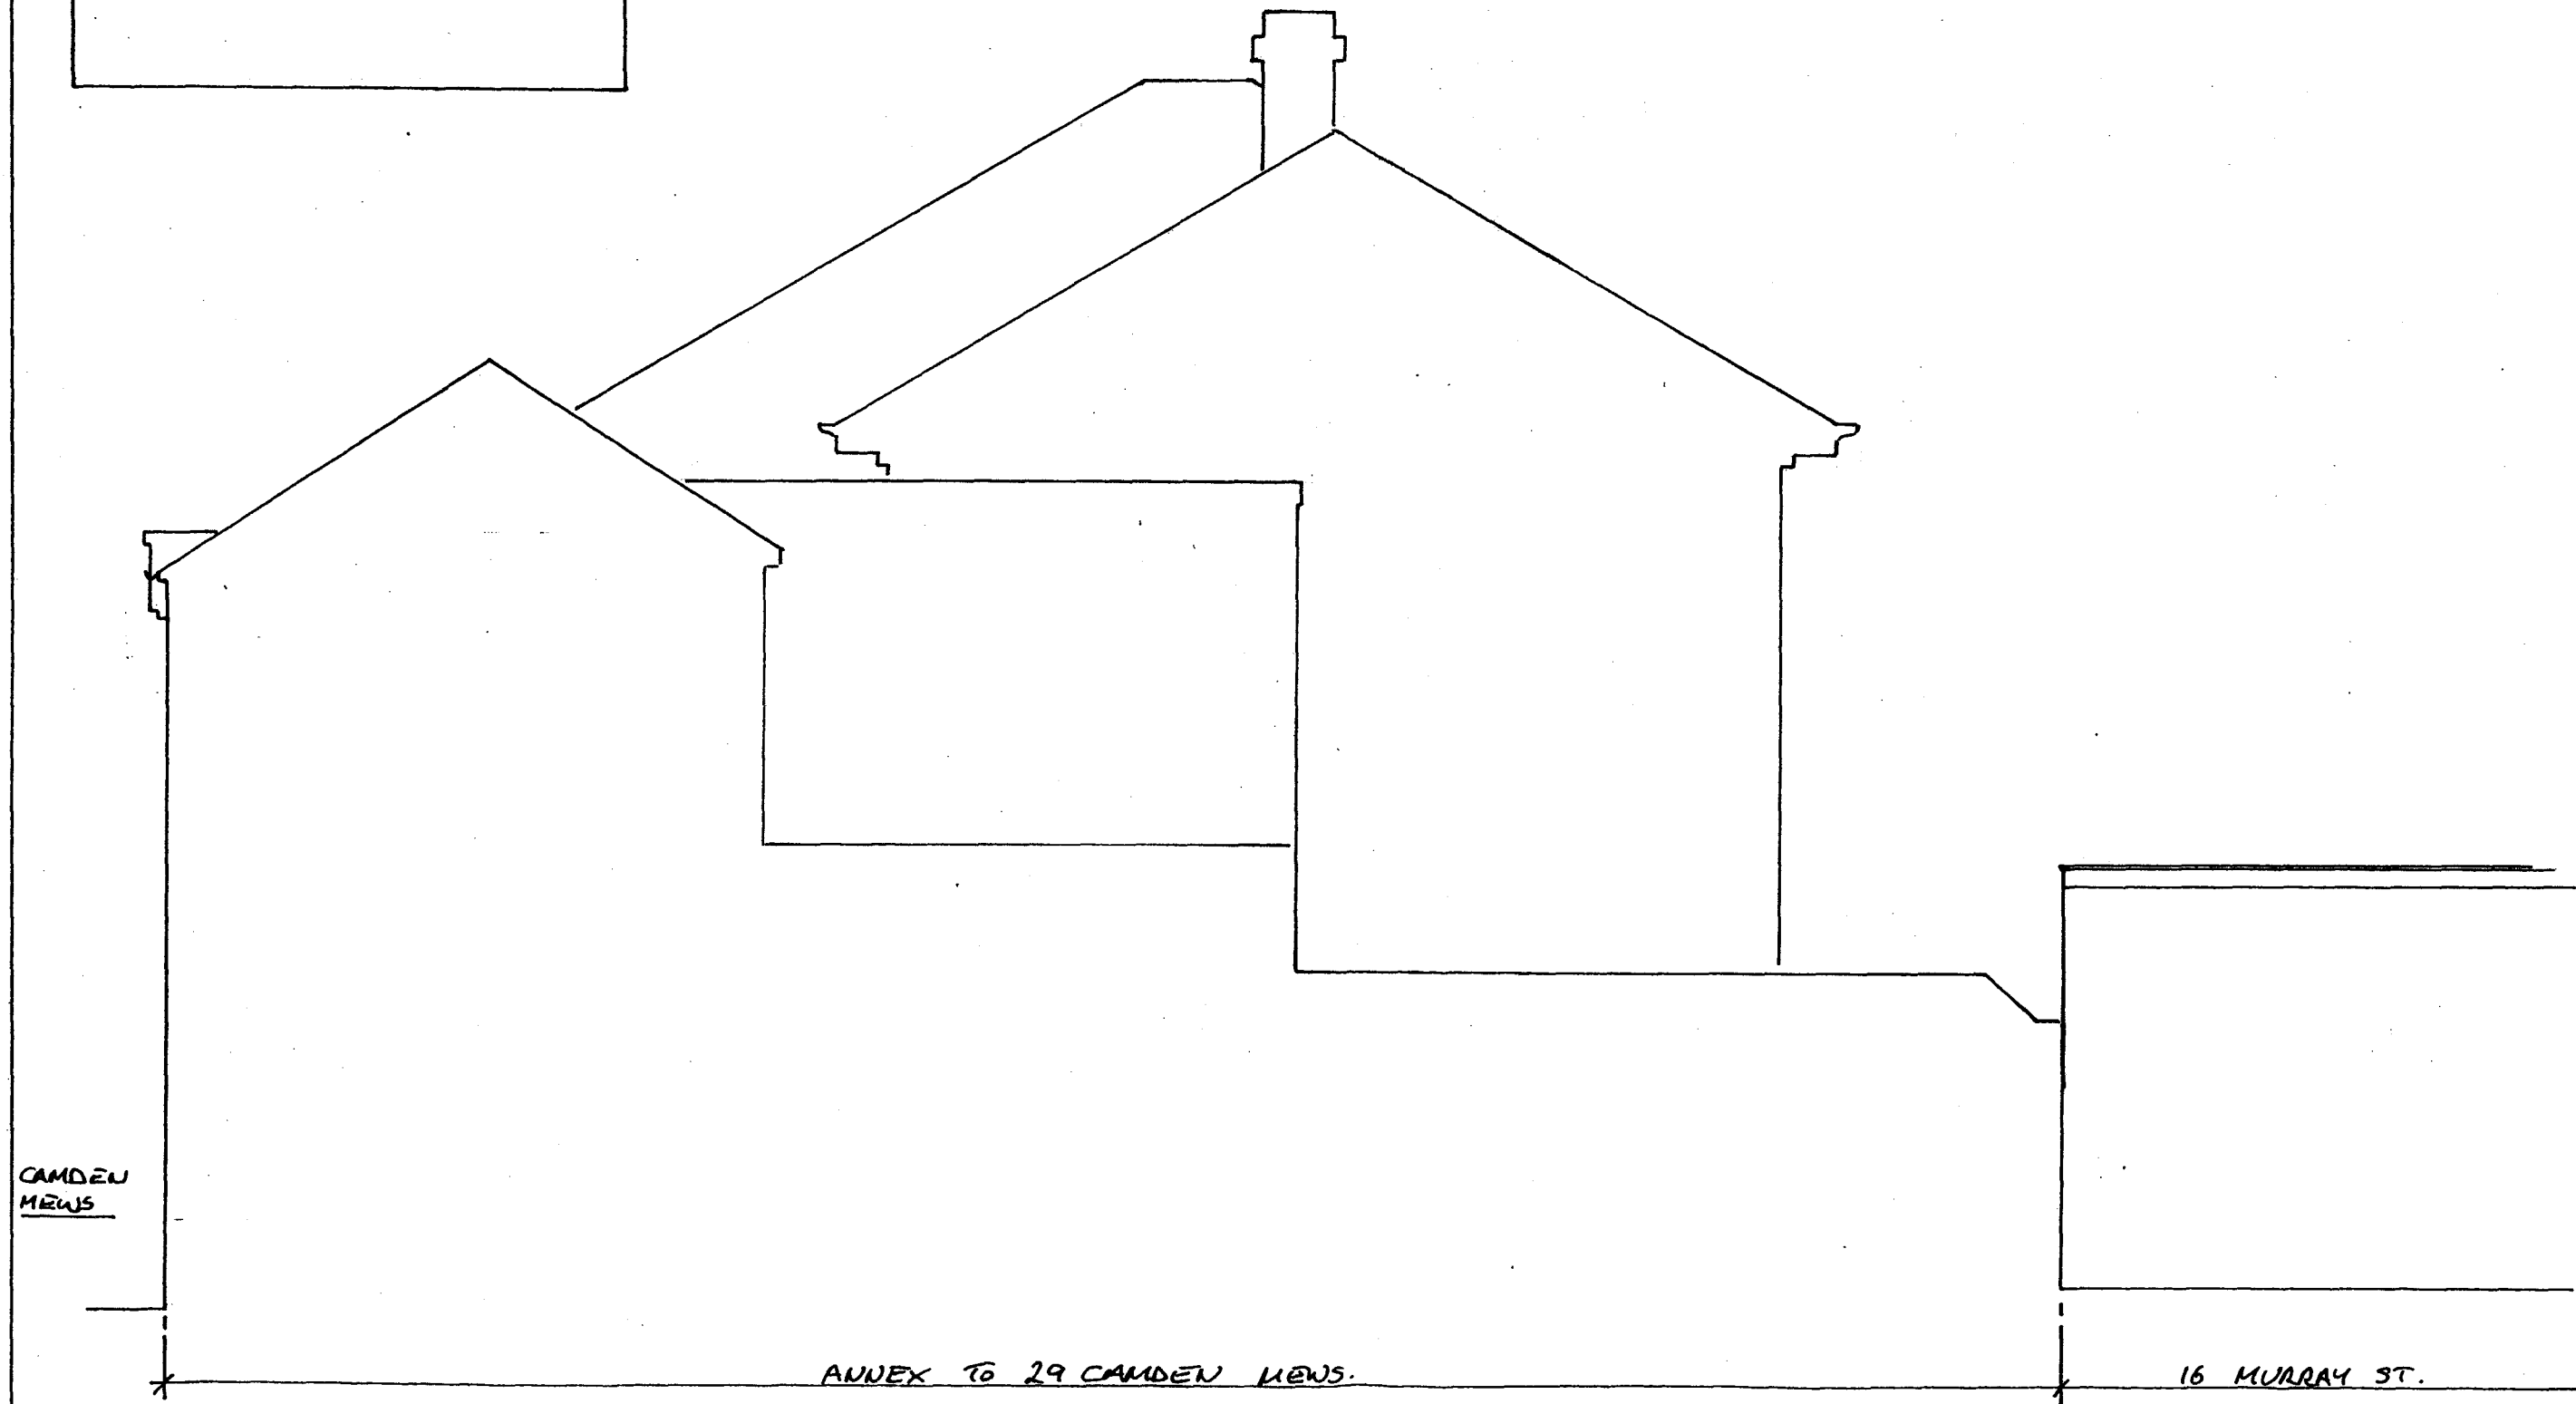

CEDC
020 7603 7770
Fax 3033

REAR ELEVATION FROM 29 CAMDEN MEWS

SCALE 1:50
DATE 17.09.04

A3

BC6 043 22