



18 MAR 2010

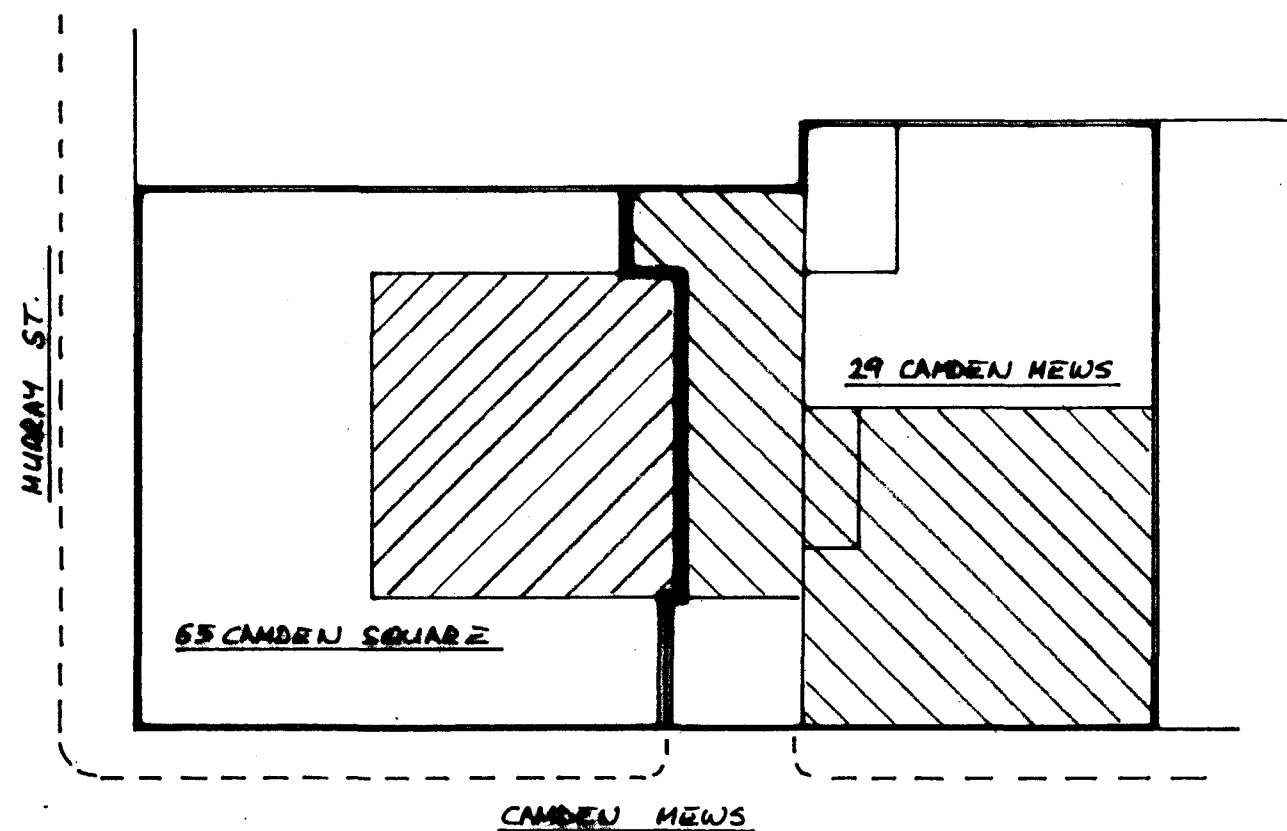

Existing

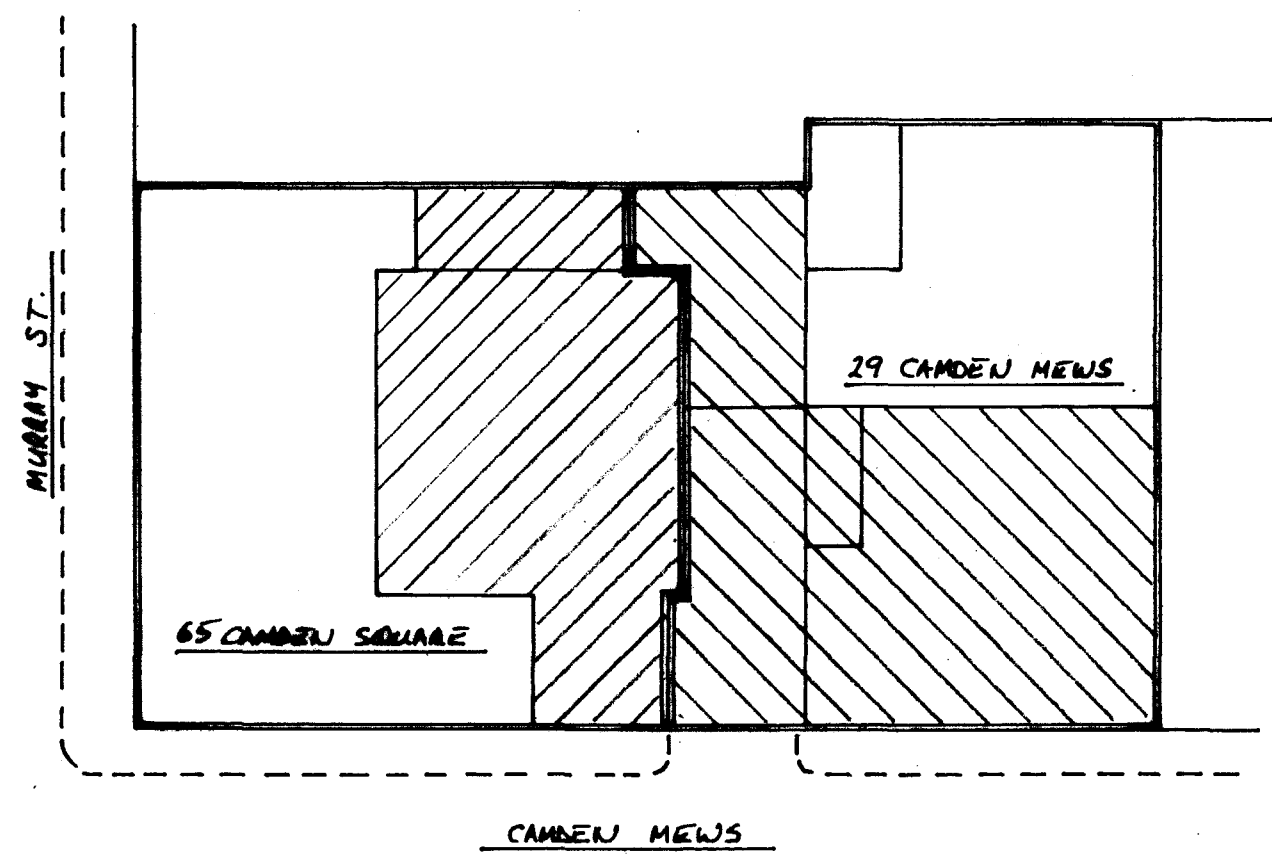

Proposed

CEDC
14 Rowan Rd, London W6 7DU
020 7603 7770
FAX 3033

Site
65 CAMDEN SQ AND 29 CAMDEN MEWS
LONDON NW1.

Title
Site Plan

Scale 1:200 A3
Date 9.12.03

Drg. No.
BC5 03 3 05