
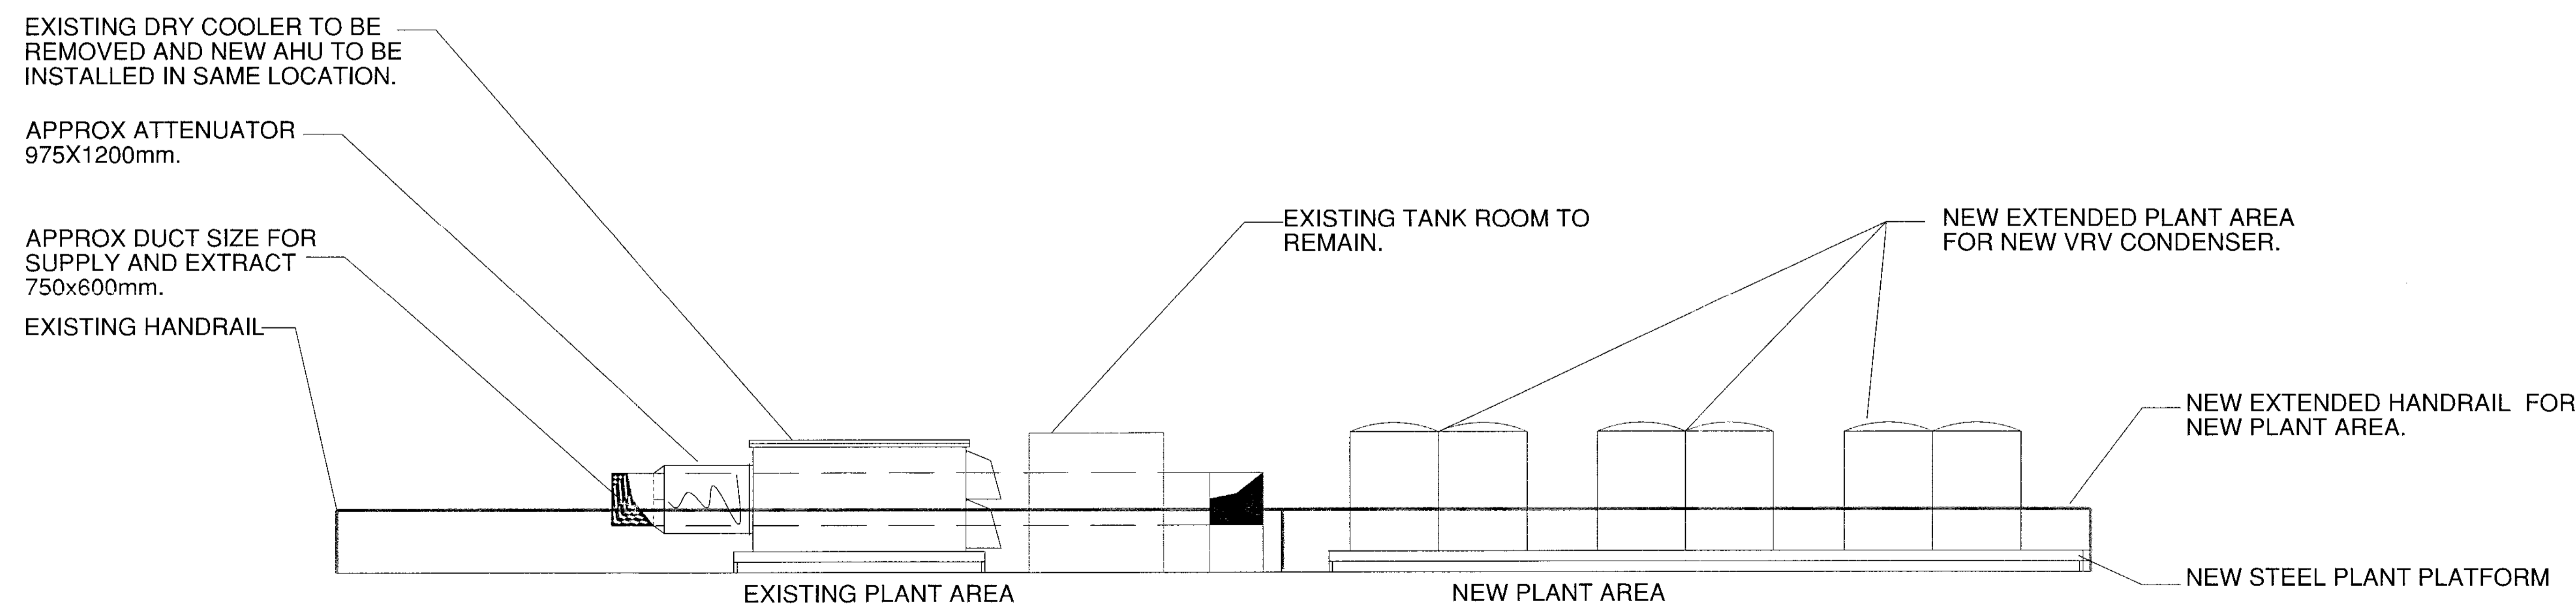


LEGEND

 ACCESS ROUTE ON ROOF PLANT AREA

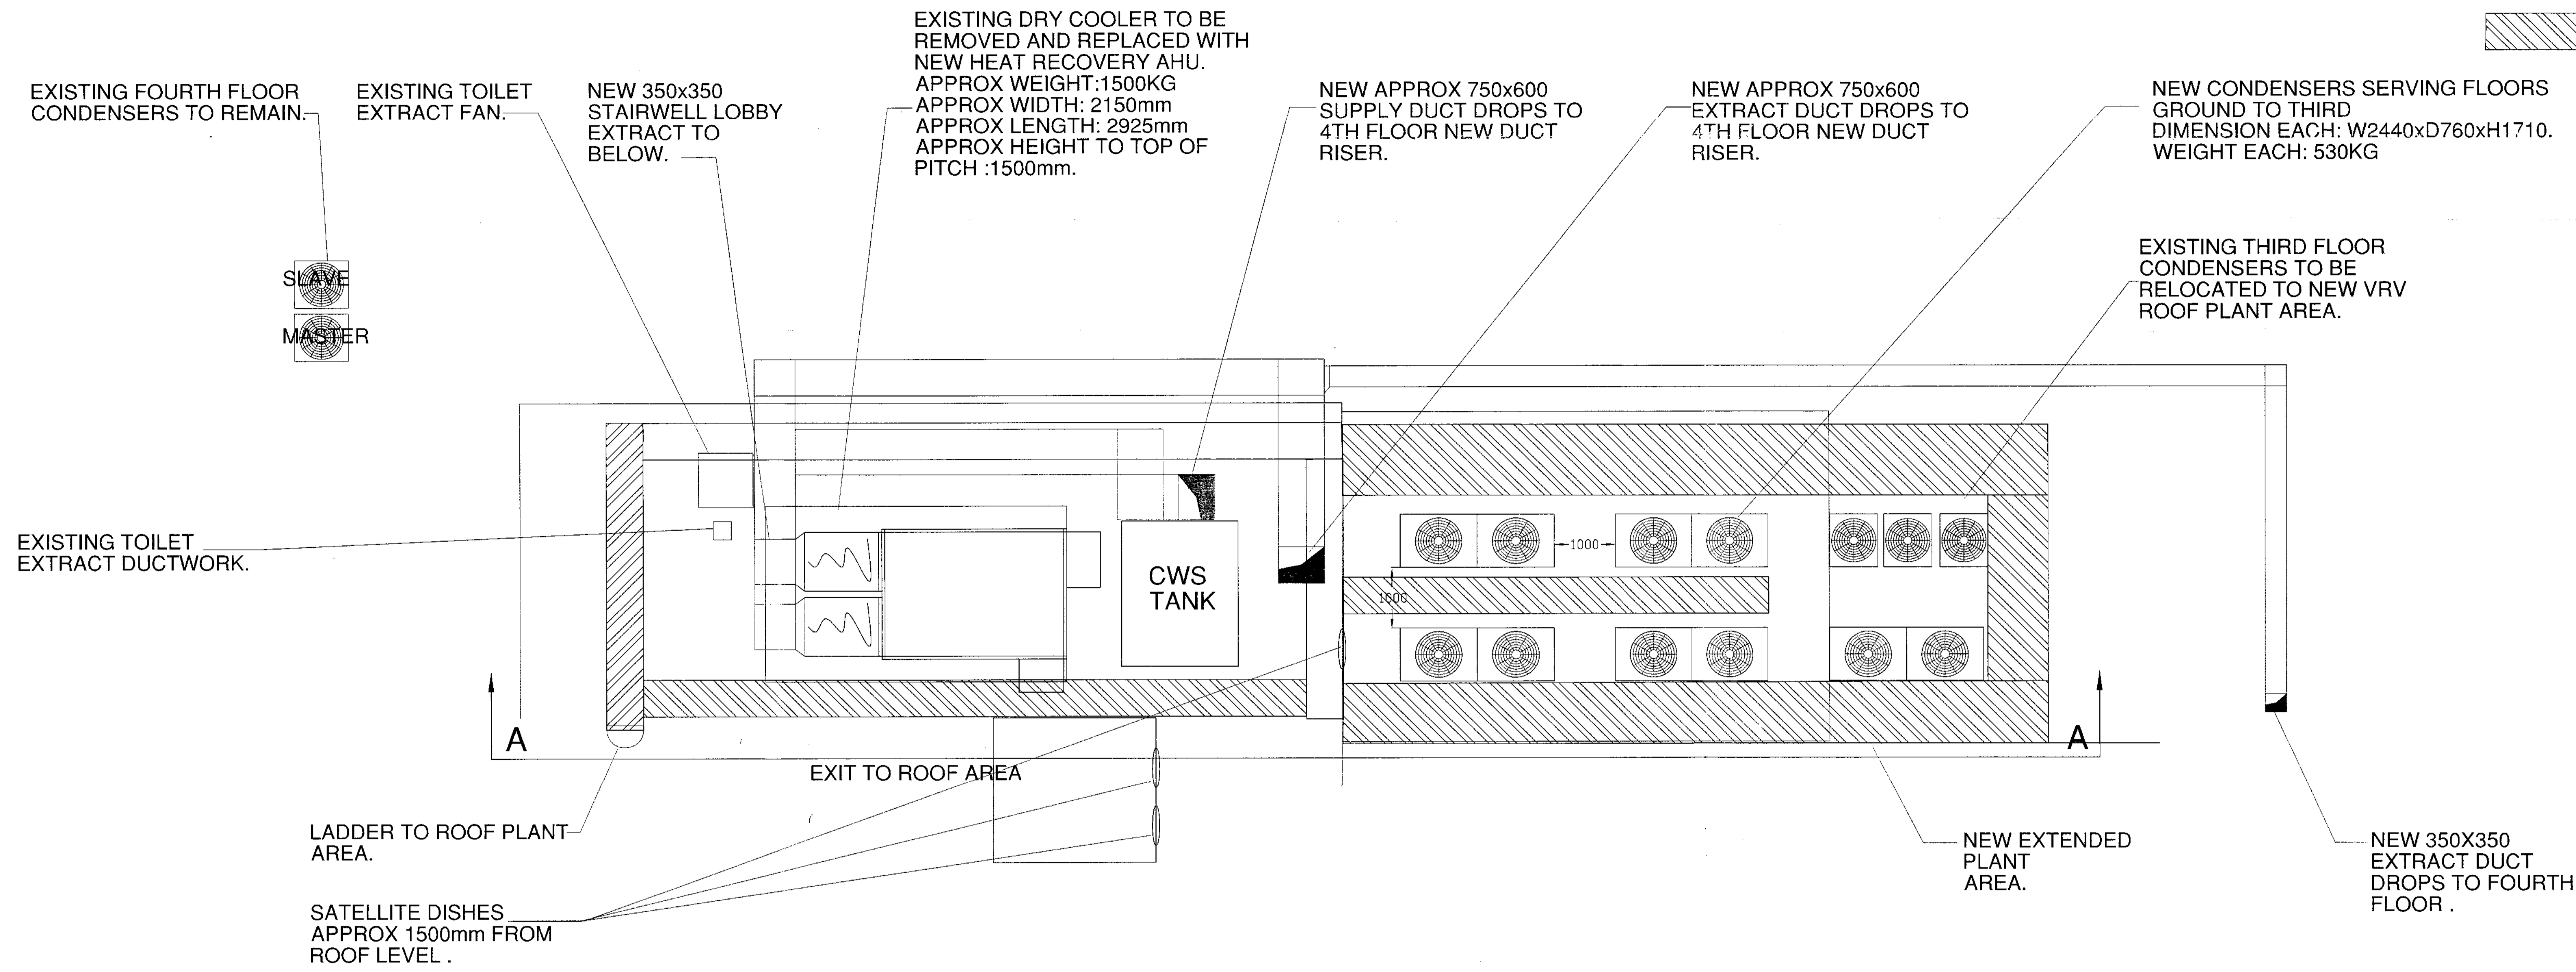

ELEVATION "A"-"A"

PRELIMINARY

NO.	DATE	REVISIONS	APPROVED BY:	DATE:
A	23.03.10	DUCTWORK CONFIGURATION AMENDED.	ZT	

APPROVED BY: _____ DATE: _____

CLIENT:
GETTY IMAGES

SITE ADDRESS:
BAYHAM STREET
CAMDEN, LONDON

DRAWING NAME:
ROOF
PROVISIONAL MECHANICAL

DRAWN:	ZT	SCALE:	1:50 @ AC
CHECKED:		DATE:	01.03.10

9 Windmill Business Park
Brooklands Close
Sunbury-on-Thames
Surrey
TW16 7DY
Tel: 01932 779999
Fax: 01932 779988
info@interiorsgroup.co.uk

DRAWING REF.	Q10025.M.01	A
--------------	-------------	---