






EXISTING 4TH FLOOR PLAN  
SCALE 1:100

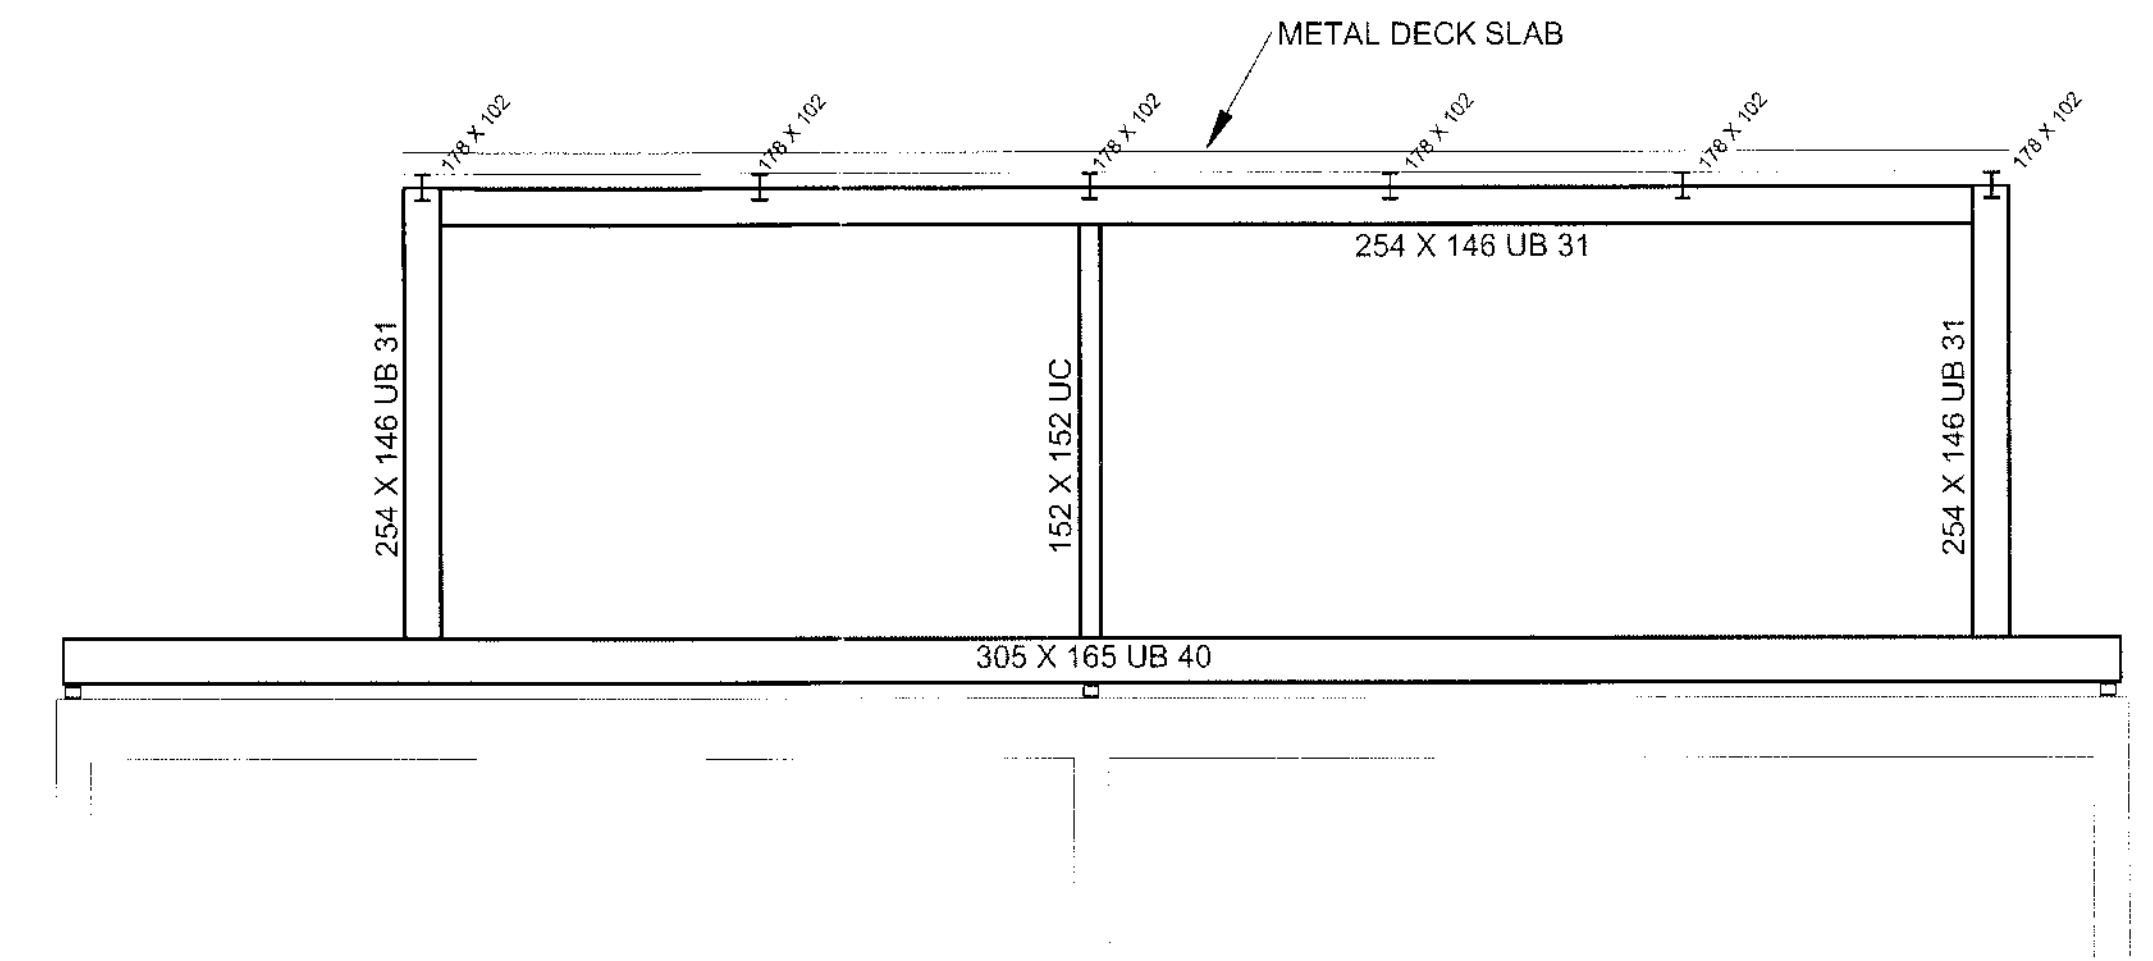


EXISTING ROOF SECTION

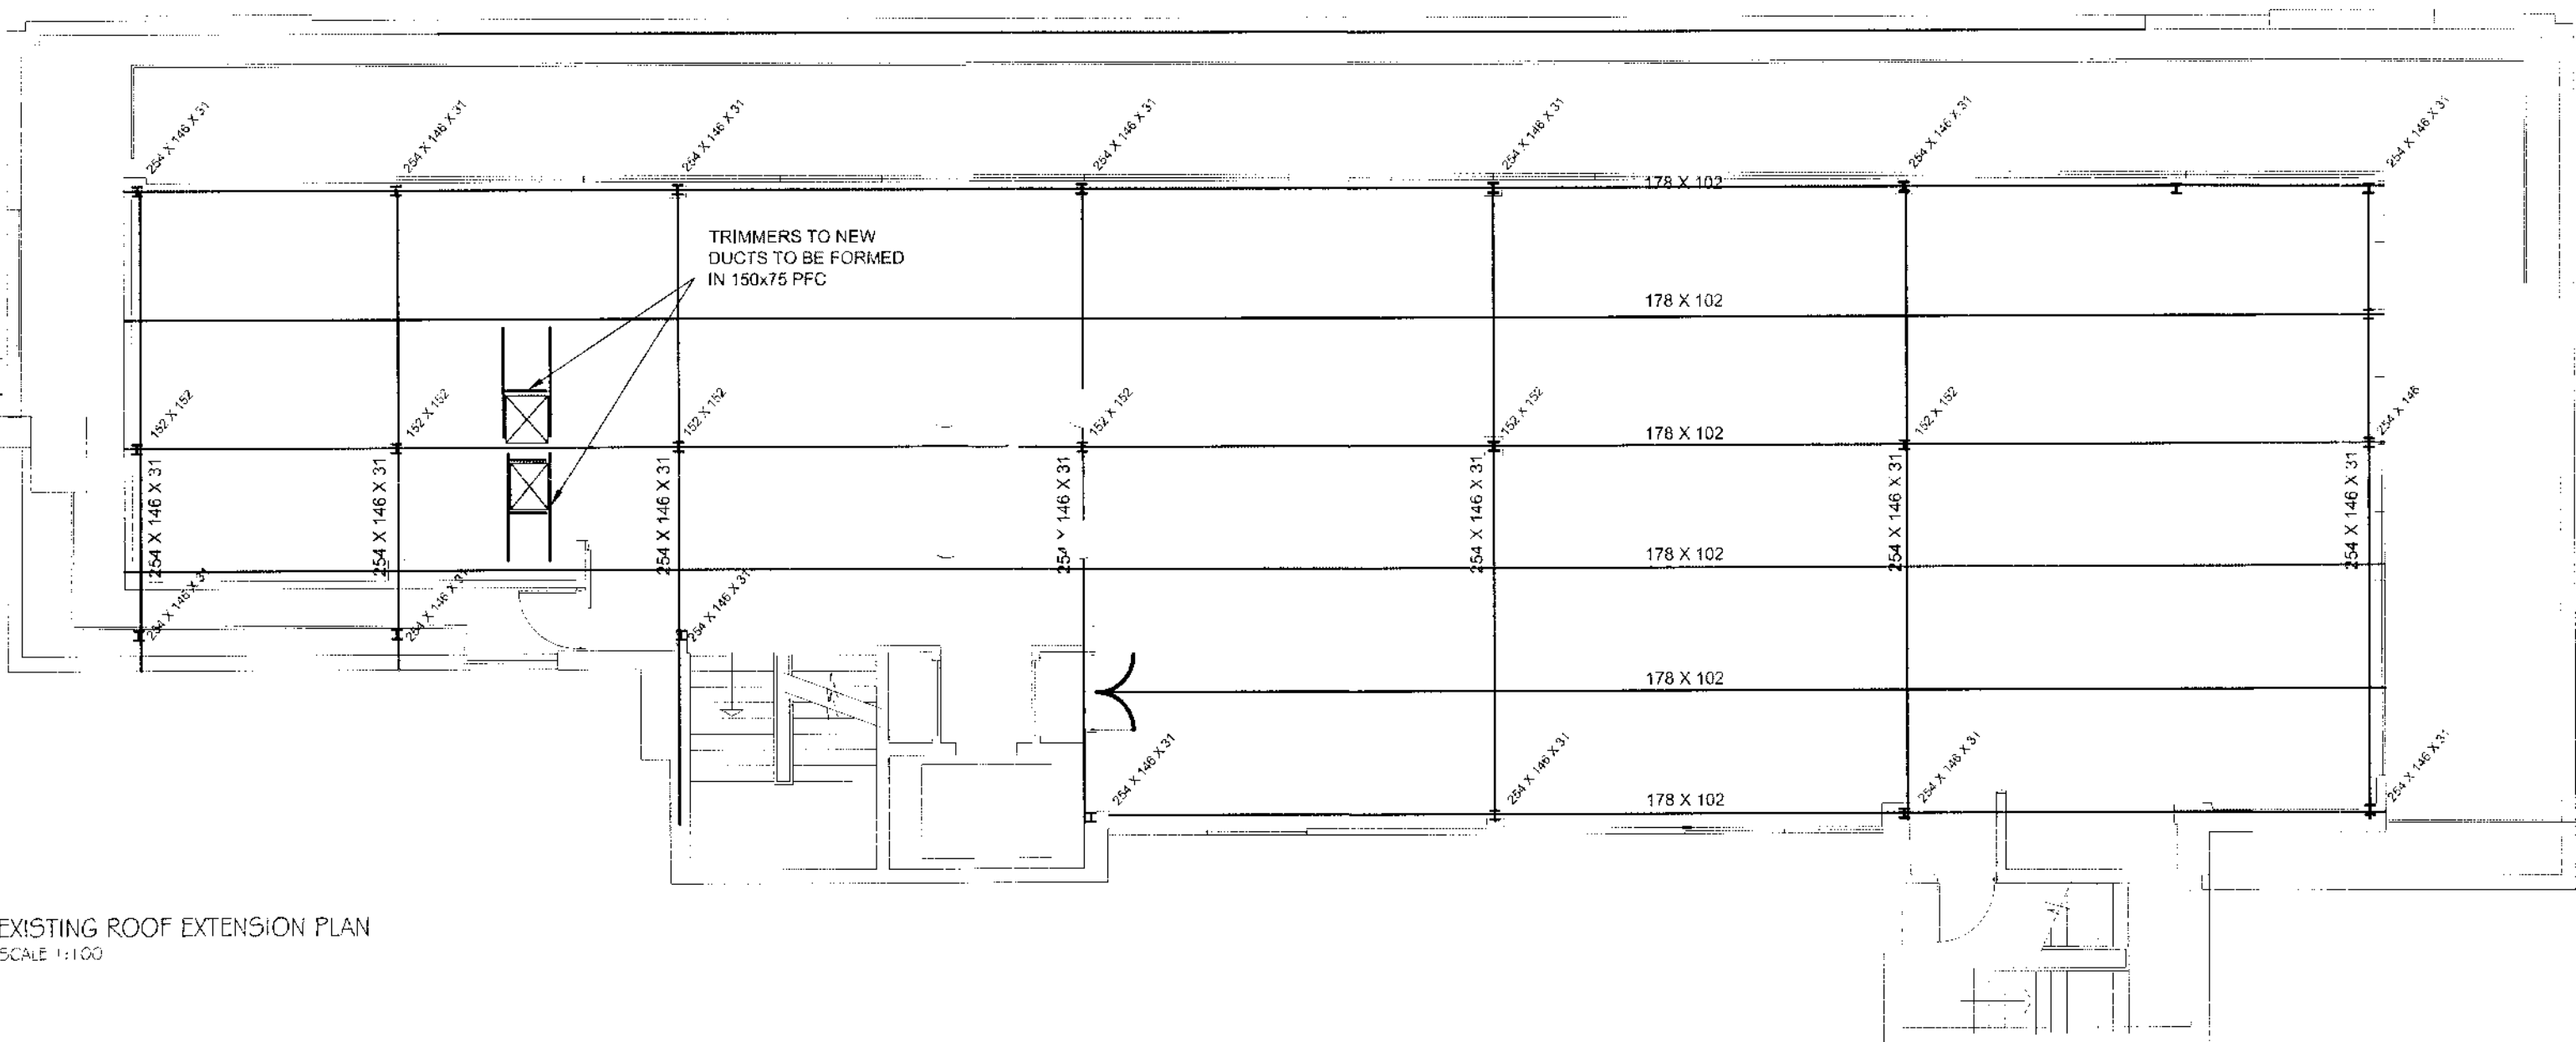

EXISTING ROOF EXTENSION PLAN  
SCALE 1:100

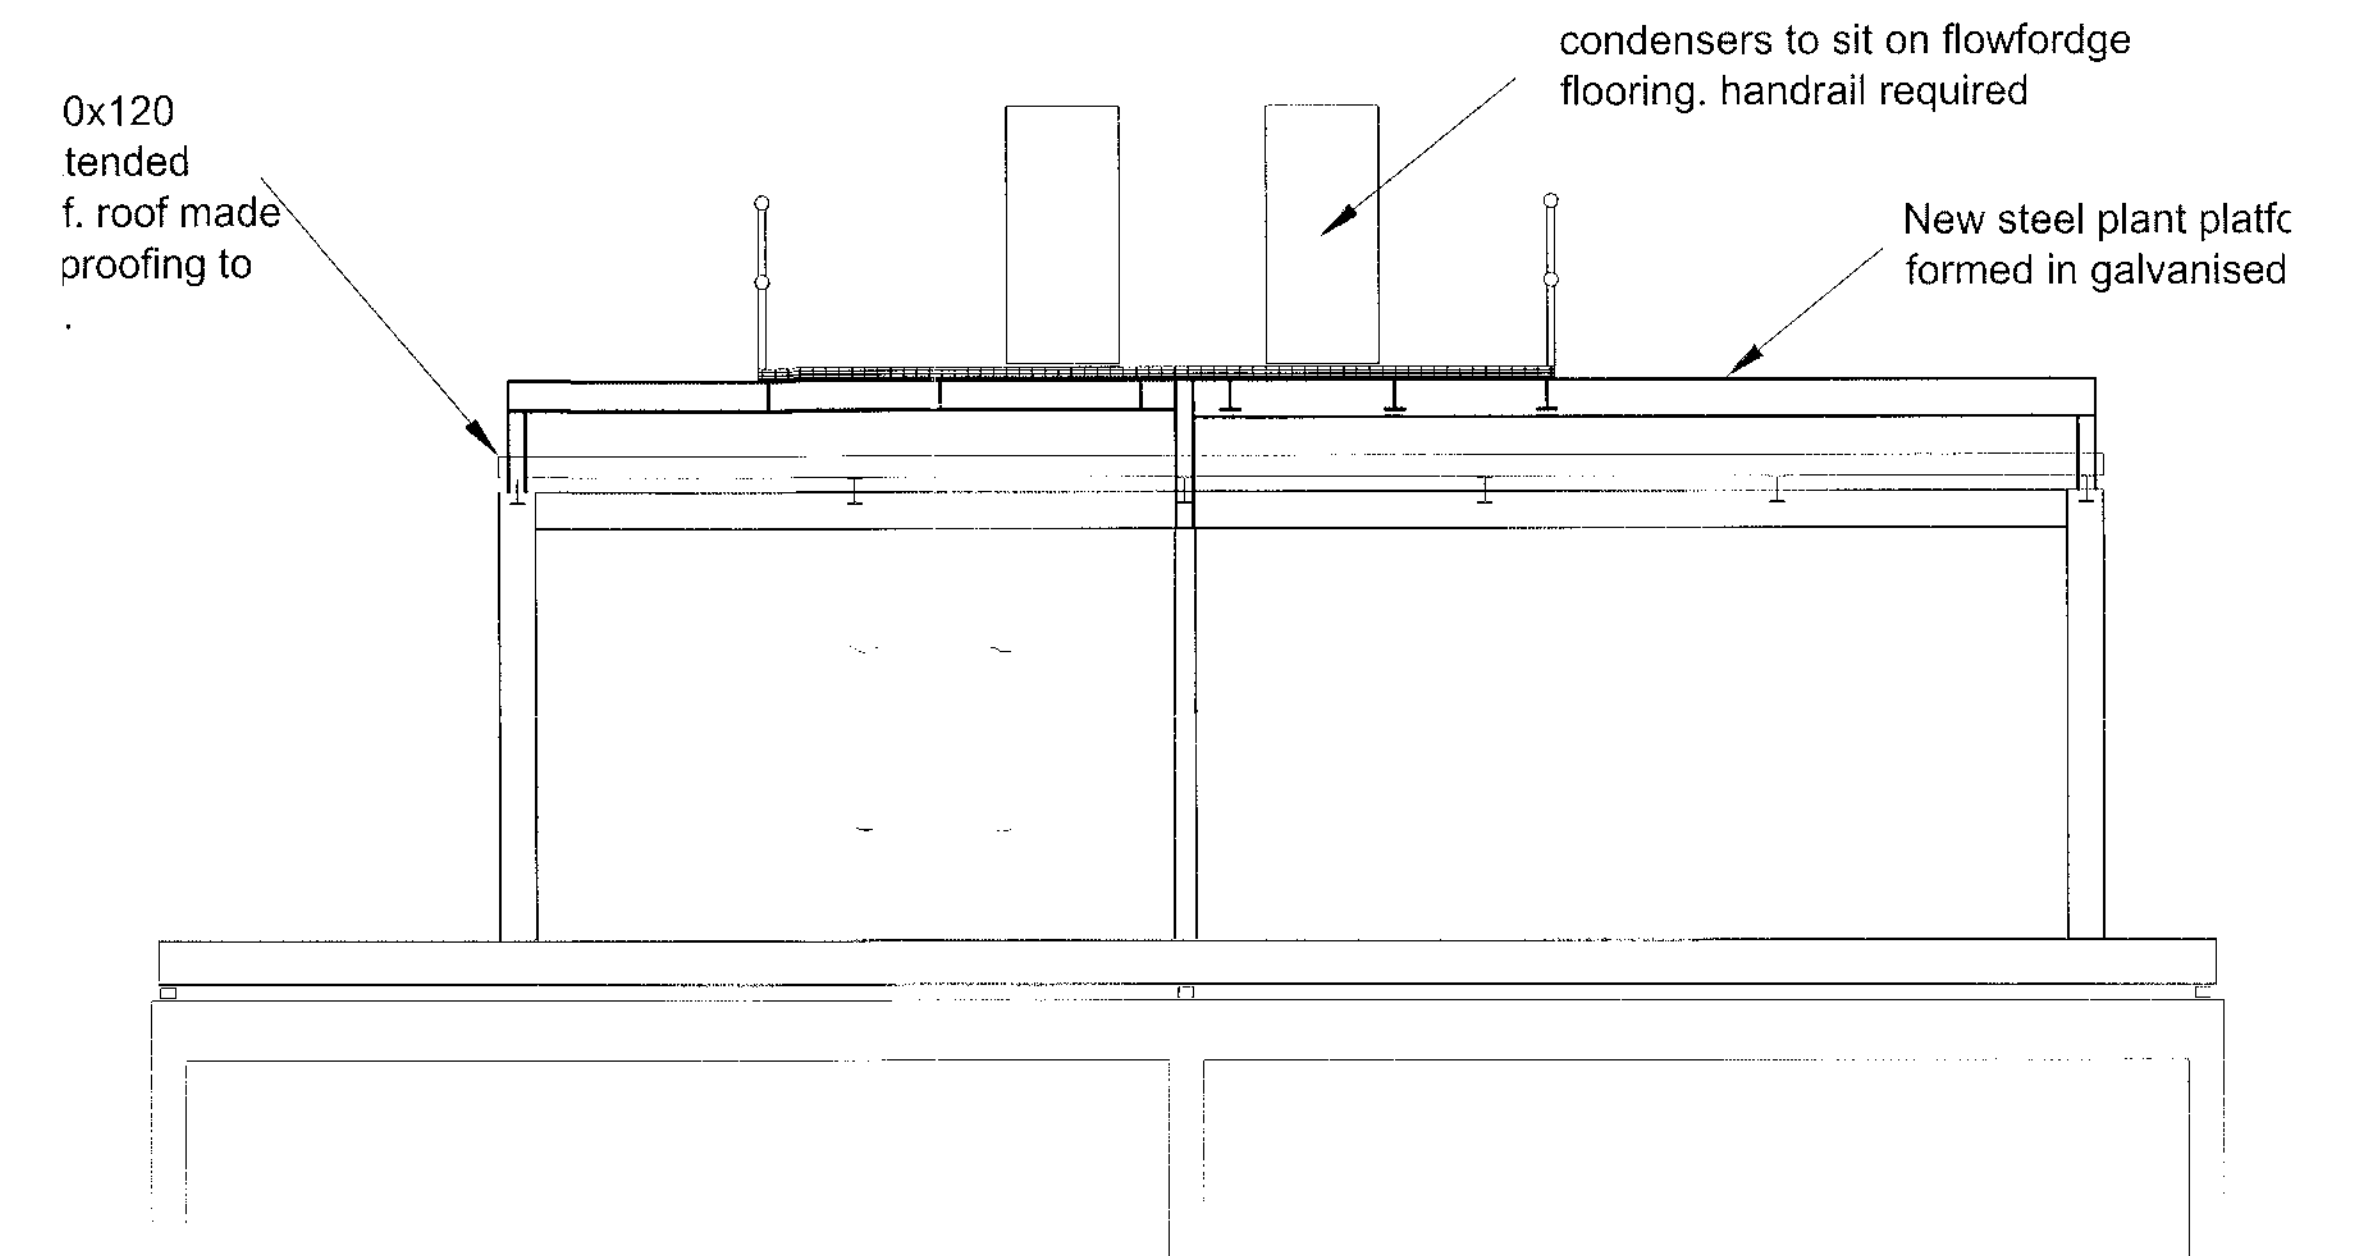

SECTION THROUGH FOURTH AND FIFTH FLOOR

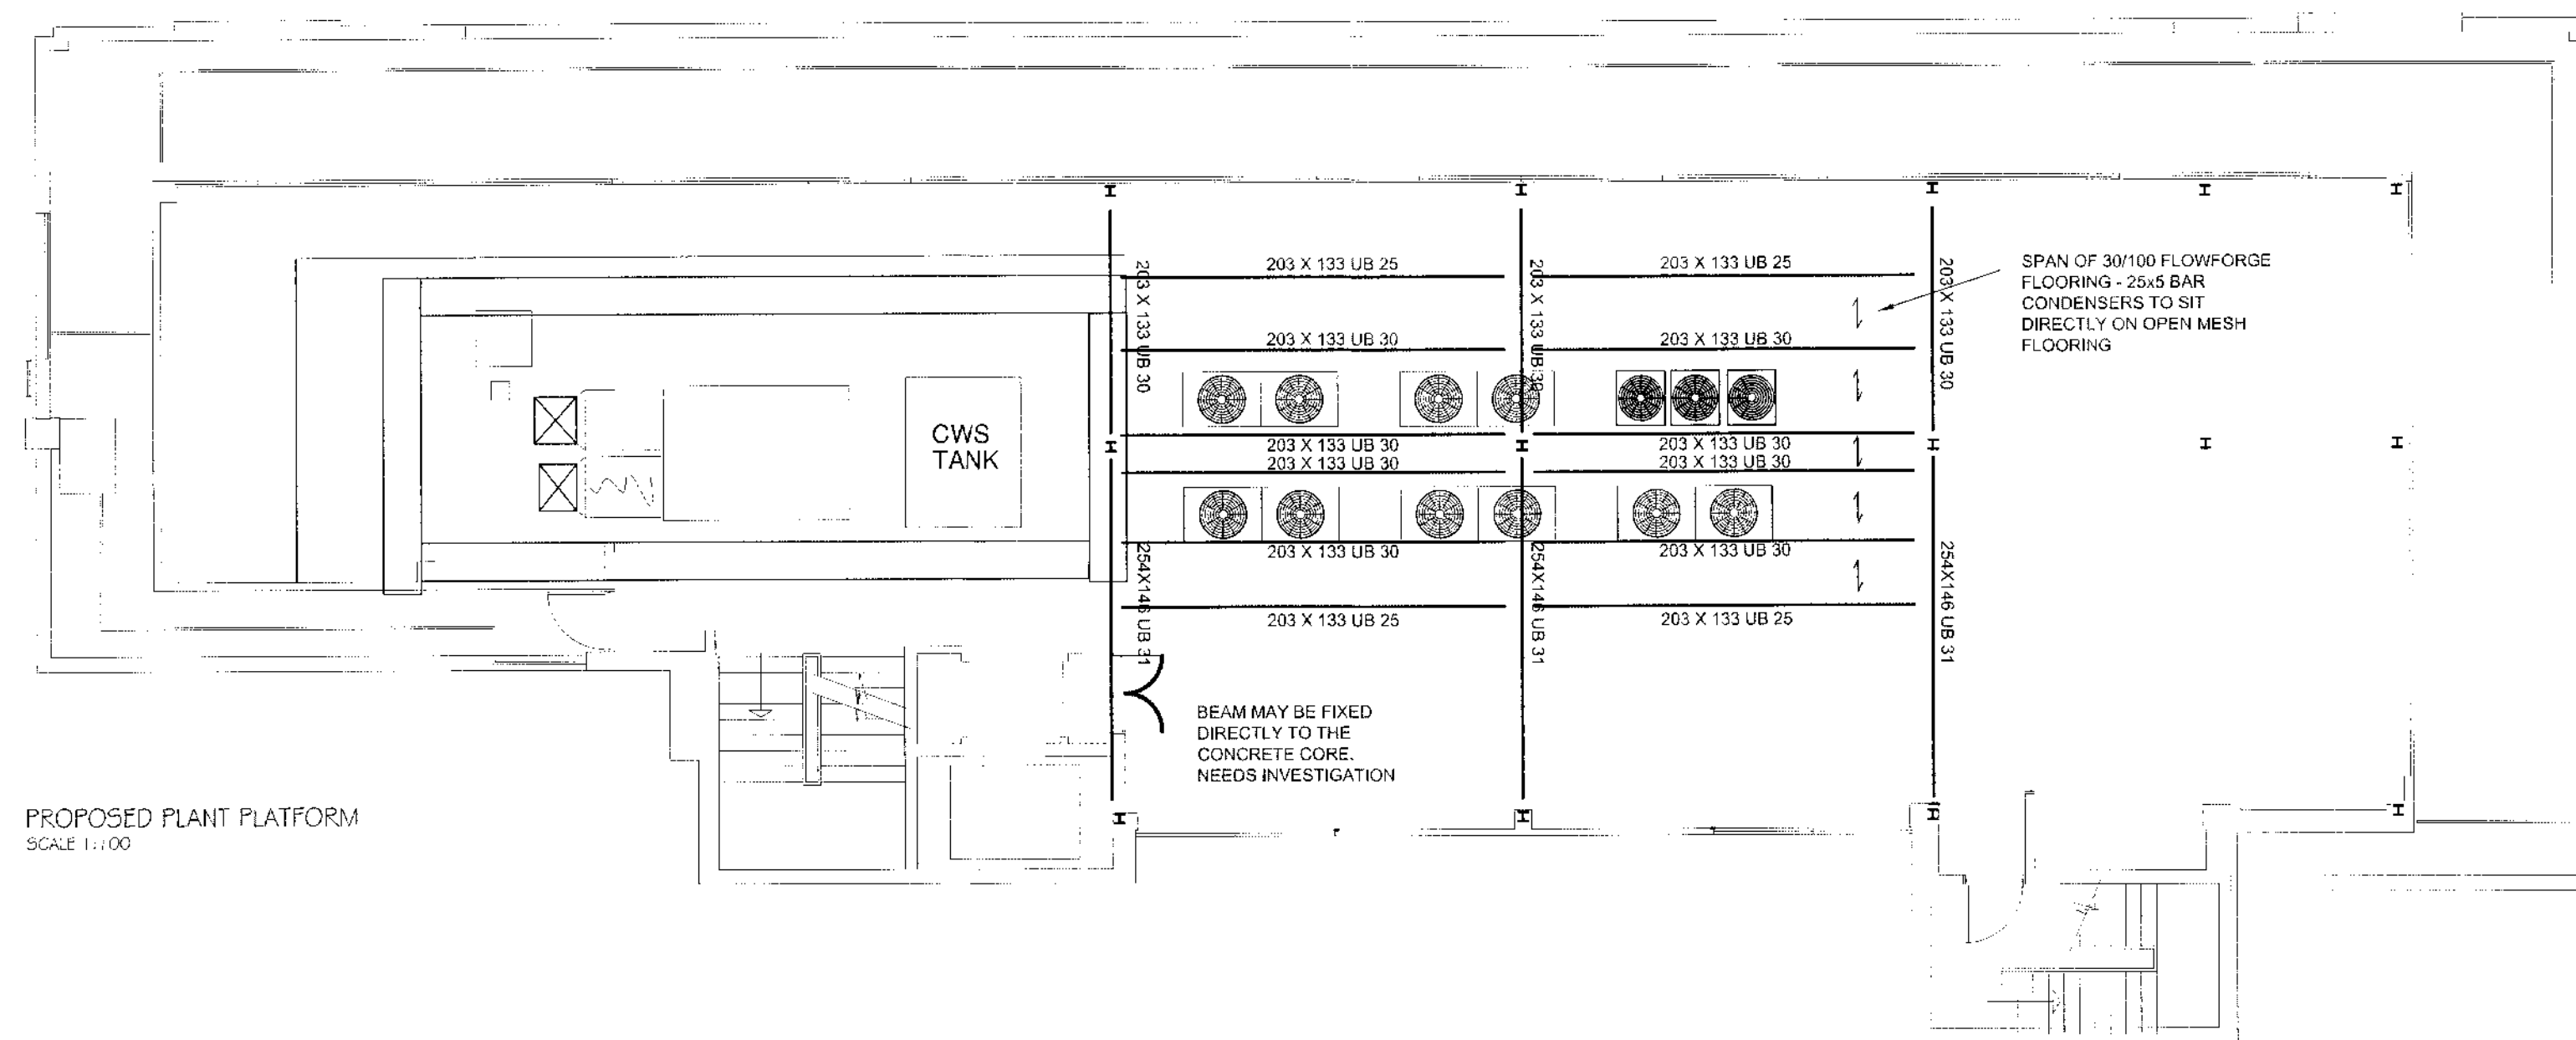

PROPOSED PLANT PLATFORM  
SCALE 1:100

Rev	Date

Richard Watkins & Associates  
Consulting Civil & Structural Engineers

Telephone : 020 7563 0388  
e-mail : engineers@rwalrston.co.uk

1ST DRAFT 22-03-10

101 Bayham Street

Existing Floor Plan and Section

**3136 01**