



THIS DRAWING REPRESENTS THE GENERAL LAYOUT OF THE PROPOSED SERVICES. IT IS NOT A CONTRACT DOCUMENT. THE CONTRACTOR SHALL BE RESPONSIBLE FOR VERIFYING THE ACCURACY OF THE INFORMATION PROVIDED AND FOR OBTAINING ALL NECESSARY PERMITS AND APPROVALS. THE DRAWING IS THE PROPERTY OF THE BRITISH LIBRARY AND IS NOT TO BE REPRODUCED OR TRANSMITTED IN ANY FORM OR BY ANY MEANS, ELECTRONIC OR MECHANICAL, INCLUDING PHOTOCOPYING, RECORDING, OR BY ANY INFORMATION STORAGE AND RETRIEVAL SYSTEM. WITHOUT THE WRITTEN PERMISSION OF THE BRITISH LIBRARY.

ENGINEERING SERVICES	
PROJECT ST PANCRAS	
PROJECT No. 0000	
TITLE PROPOSED SATELLITE DISHES DETAILS	
STATUS	
SCALE 1:20 at A2	ORIGINAL PAPER SIZE A2
DRAWN BY CAD Services	DATE 10/03/2010
CHECKED BY	DATE
CAD REFERENCE 679el01	REVISION
DRAWING No. 679el01	

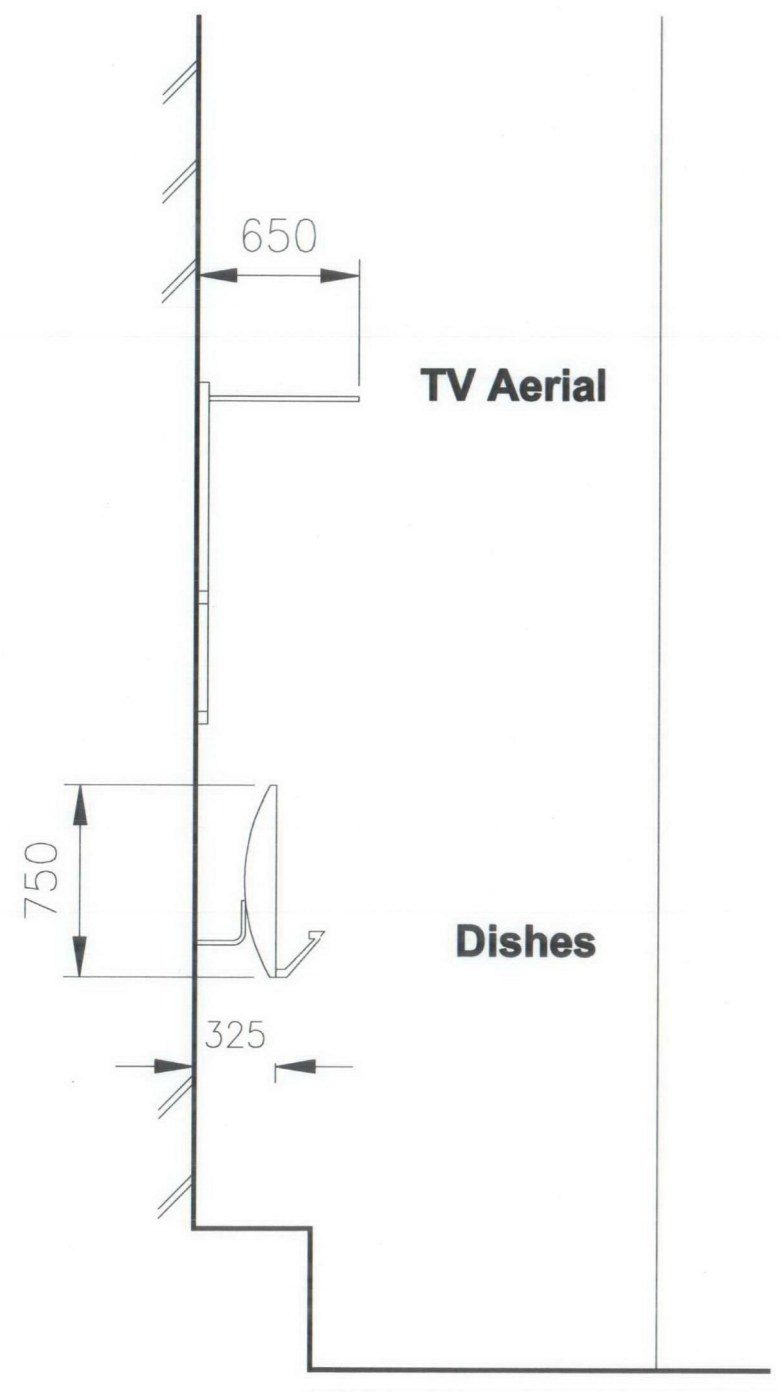

SIDE ELEVATION

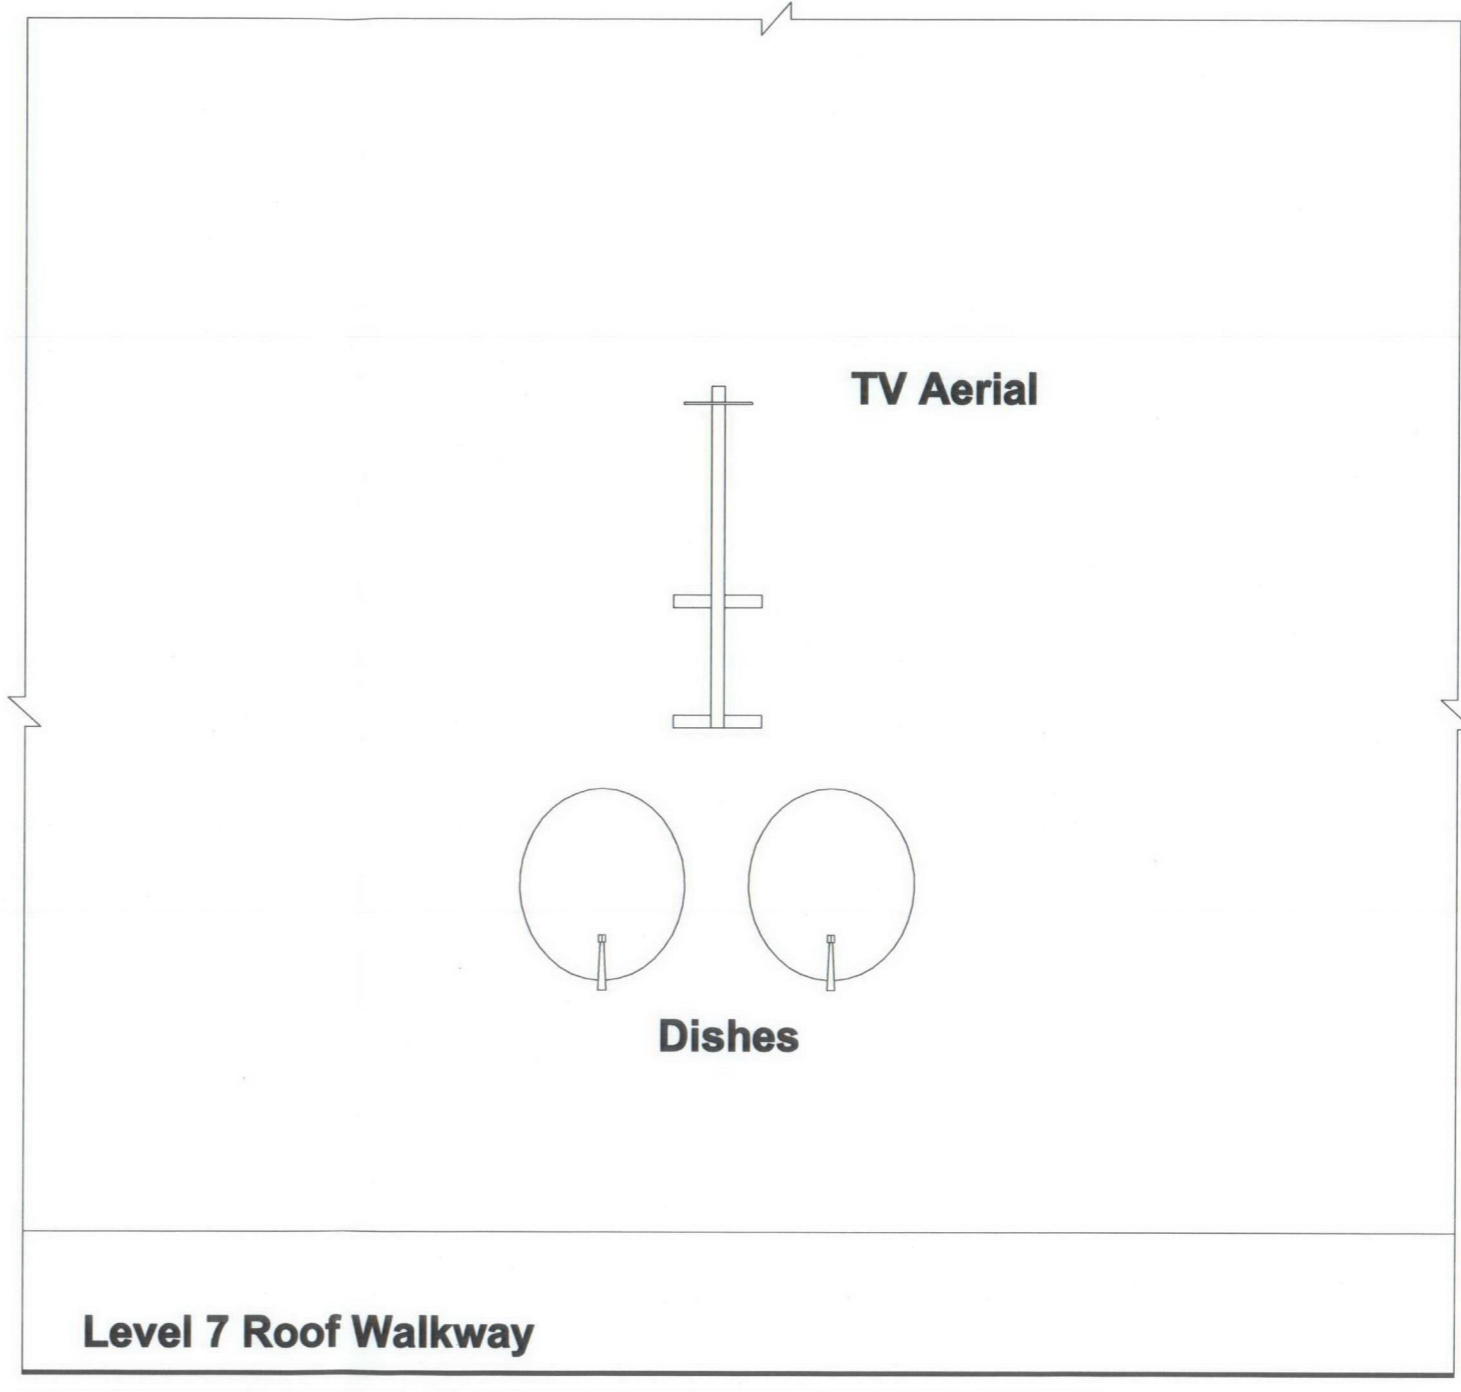

FRONT ELEVATION