


Scale 1:50

Dishes and Aerials hidden behind these rooftop buildings (highlighted)
See Plan View

PROPOSED DISHES HIDDEN BEHIND THIS ROOFTOP BUILDING

PROPOSED DISH LOCATION (HIDDEN)

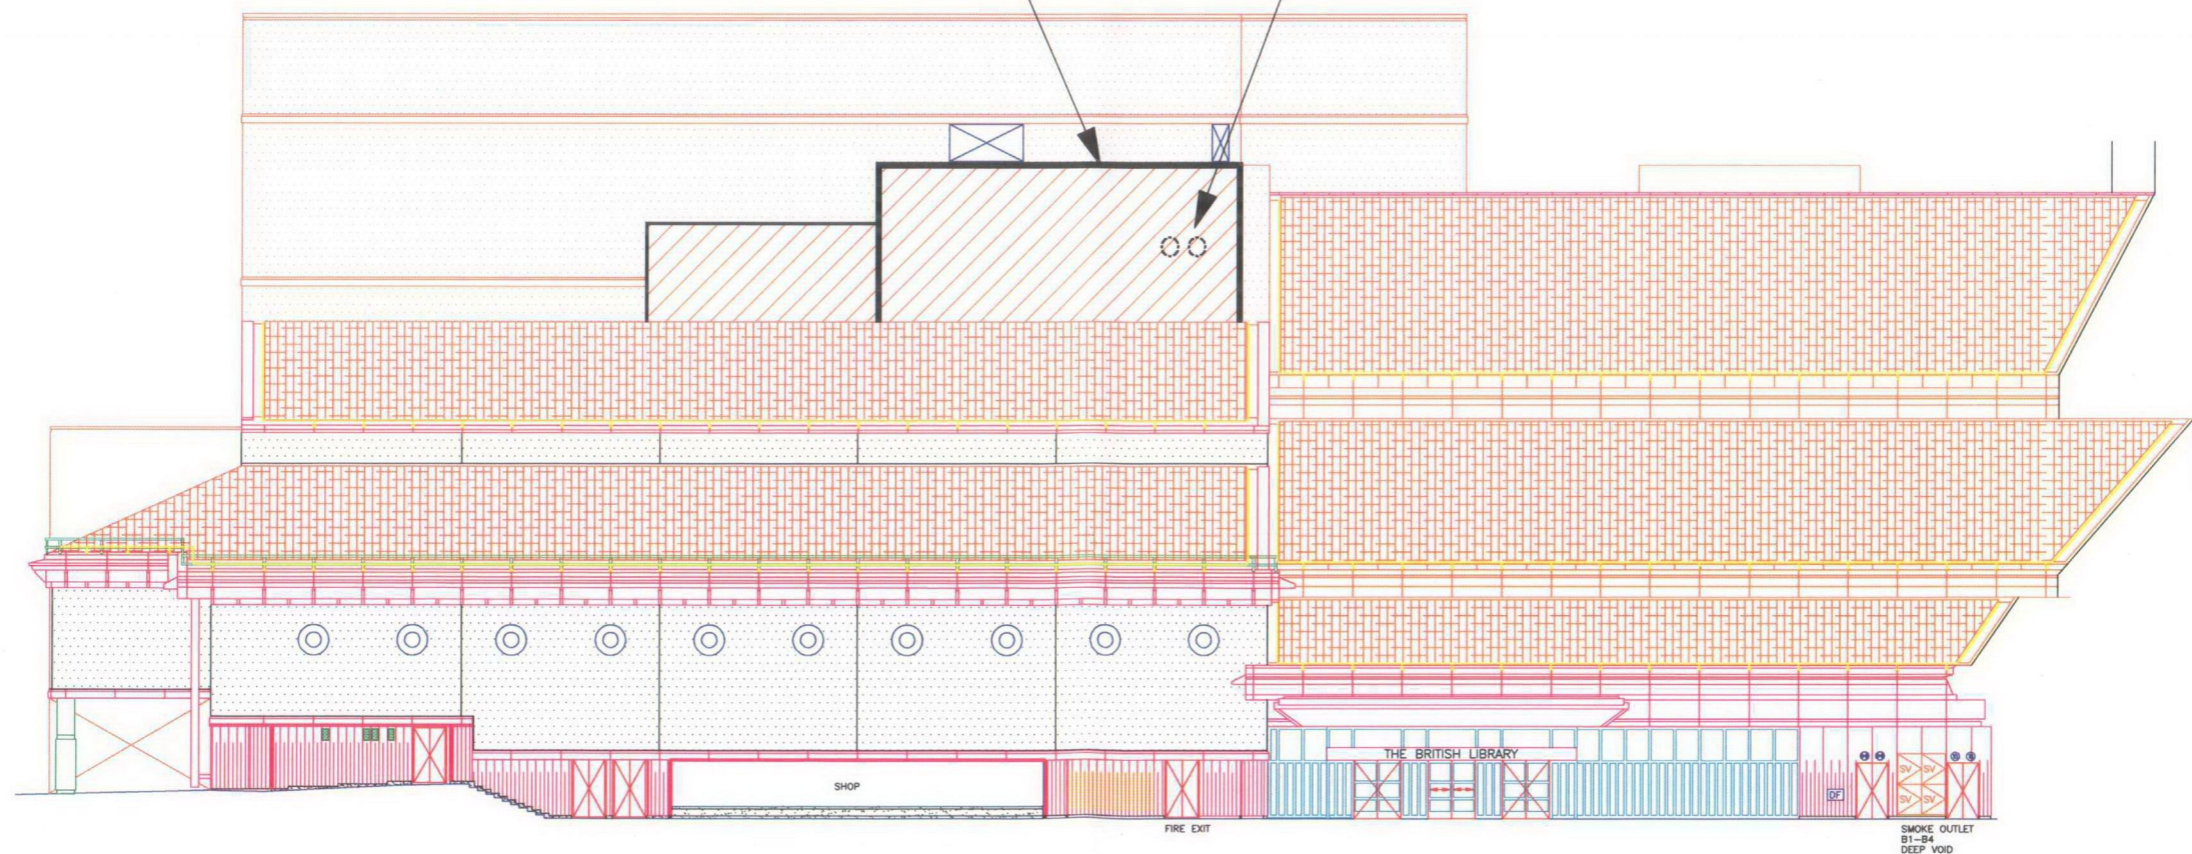

THE DRAWING REPRESENTS THE BEST AVAILABLE INFORMATION. BRITISH LIBRARY ENGINEERING SERVICES ACCEPTS NO LIABILITY FOR THE ACCURACY OF THE DRAWING. ADVISORS ARE ADVISED TO CHECK THE DRAWING FOR ANY DISCREPANCIES BEFORE PROCEEDING WITH ANY WORK. PLEASE REFER TO THE DRAWING SPECIFICATIONS FOR ANY DISCREPANCIES FOUND. DRAWING LAST UPDATED:

ENGINEERING SERVICES

PROJECT
ST PANCRAS

PROJECT NO.
0000

TITLE
SOUTH EAST ELEVATION

PROPOSED SATELLITE DISHES

STATUS

SCALE **1:100 at A0** ORIGINAL PAPER SIZE **A0**

DRAWN BY **CAD Services** DATE **10/03/2010**

CHECKED BY DATE

CAD REFERENCE **679EWD05** REVISION

DRAWING No. **679EWD05**