


EXISTING ASPHALT FLAT ROOF

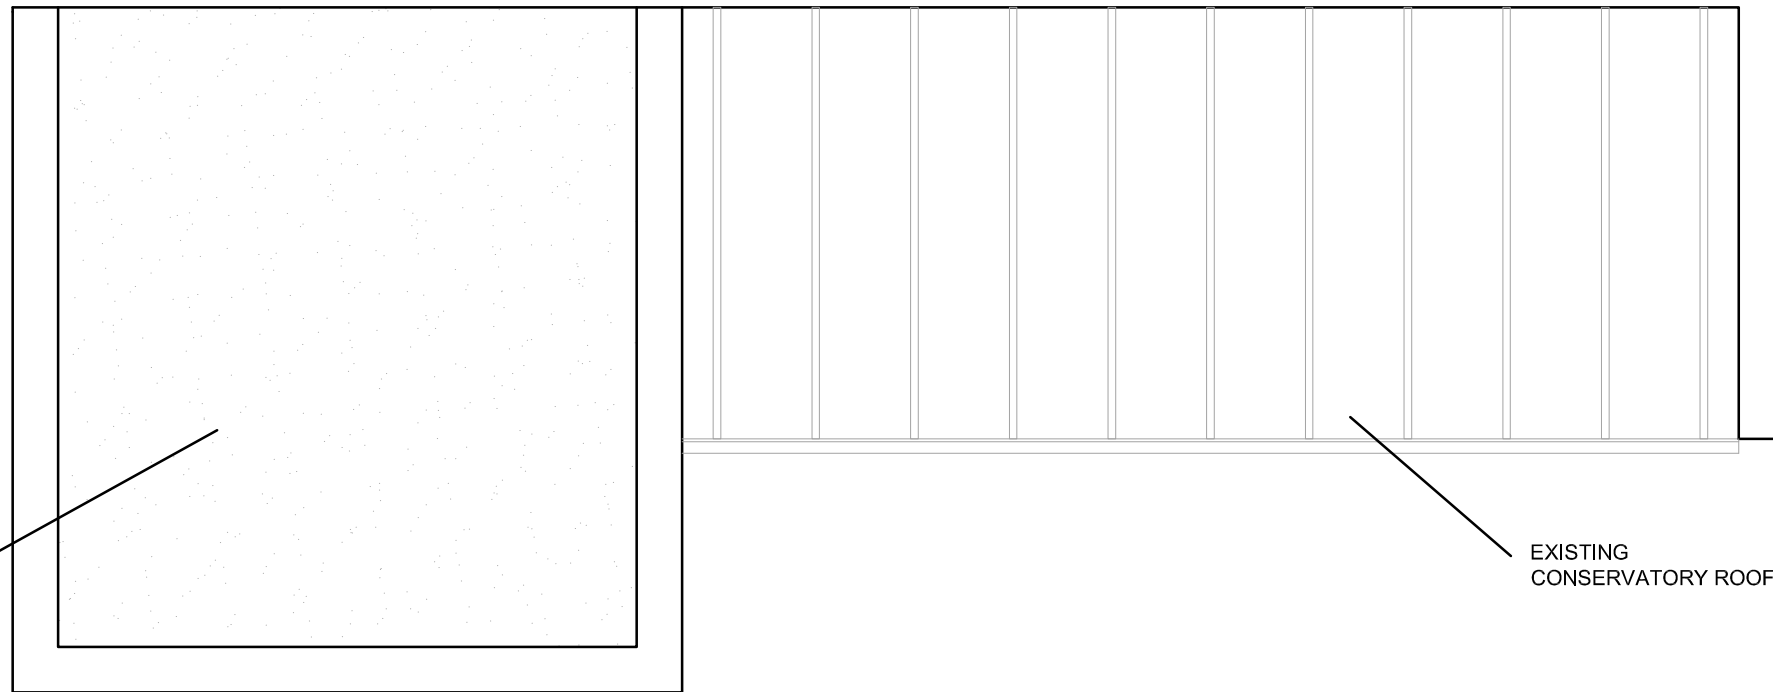

EXISTING CONSERVATORY ROOF

REVISIONS		
Rev	Date	Detail
-	-	-

EXISTING

Date:	29-12-2009
Drawn By:	mjl

TITLE:	93 GREENCROFT GARDENS LONDON NW6 3PG
Scale:	1:50 (A3)
Revision:	-

DRAWING:	EXISTING ROOF PLAN
Drawg No.:	93GCG - 005