




Revisions



FRONT ELEVATION
SOUTH

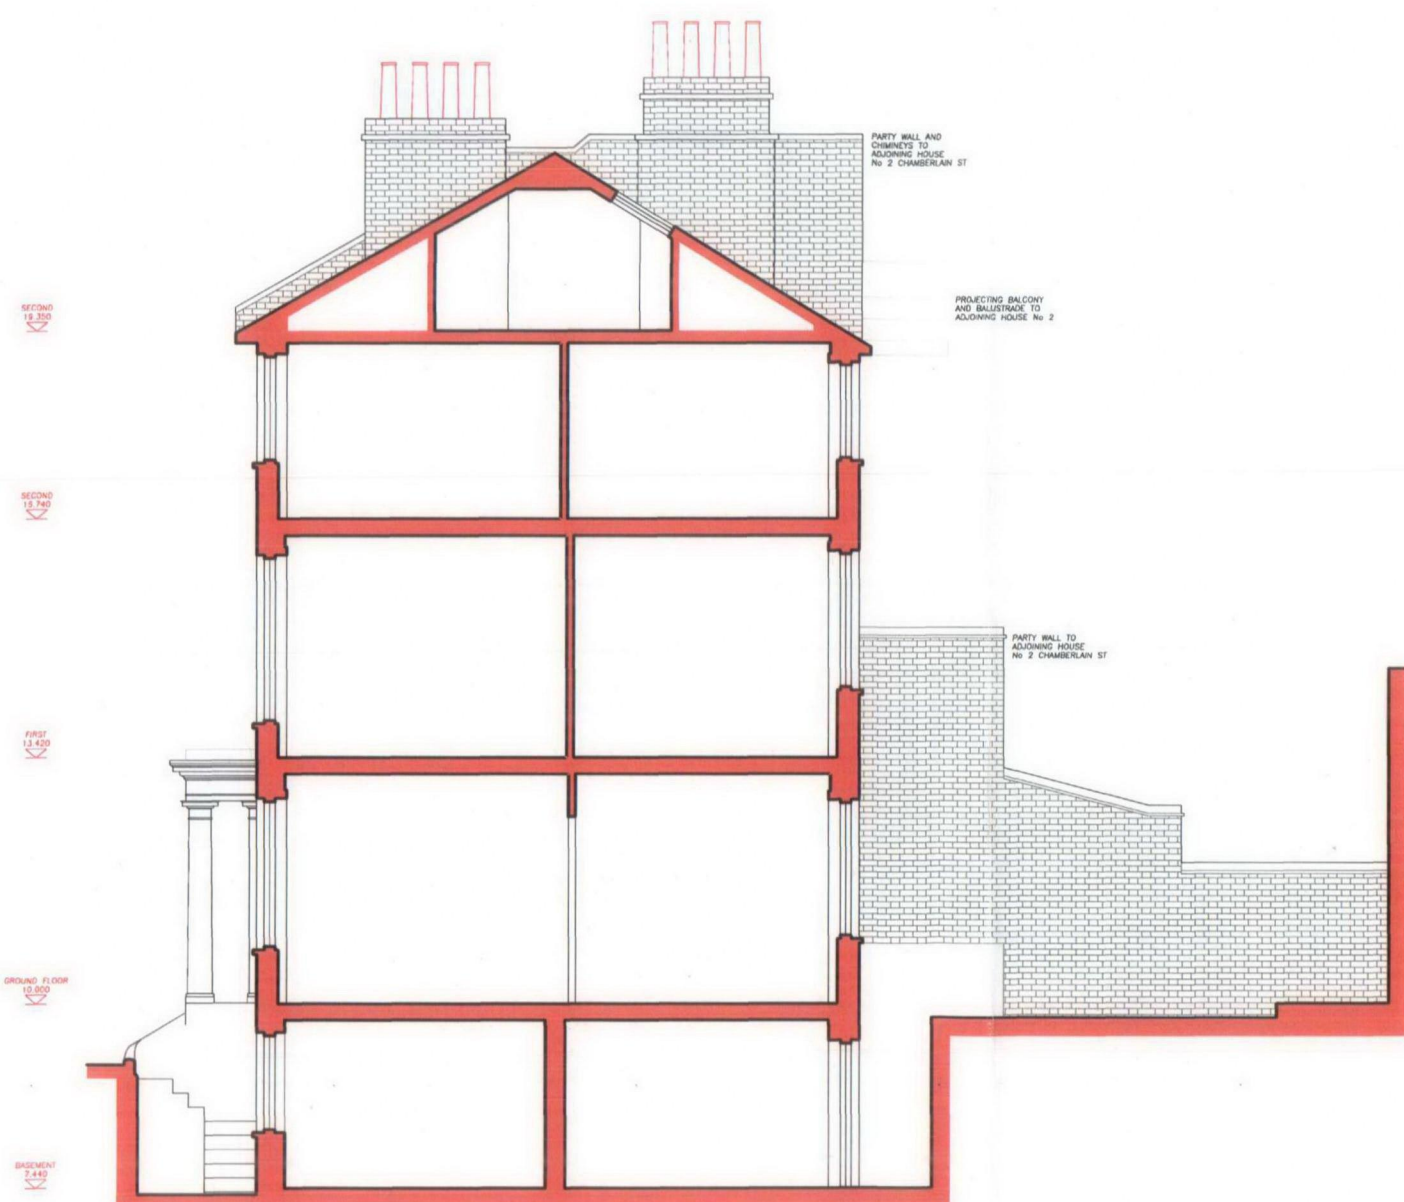

SECTION AA



BACK ELEVATION
NORTH

RECEIVED
22 DEC 2003

Architecture and Design © Copyright

STEPHEN BRANDES ARCHITECTS
8 Well Walk Hampstead London NW3 1LD
Fax 020 7431 2227 Telephone 020 7431 2225

Job Title
EXISTING
ELEVATIONS & SECTION AA

Drawing Title
3 CHAMBERLAIN STREET
LONDON NW1

SCALE	1:50 @ A1	CAD Information
DATE	AUG 09	
DRAWN	SB	
ISSUE	PLANNING LB	

Job No.	Drawing No.	Rev.
526	003	A