

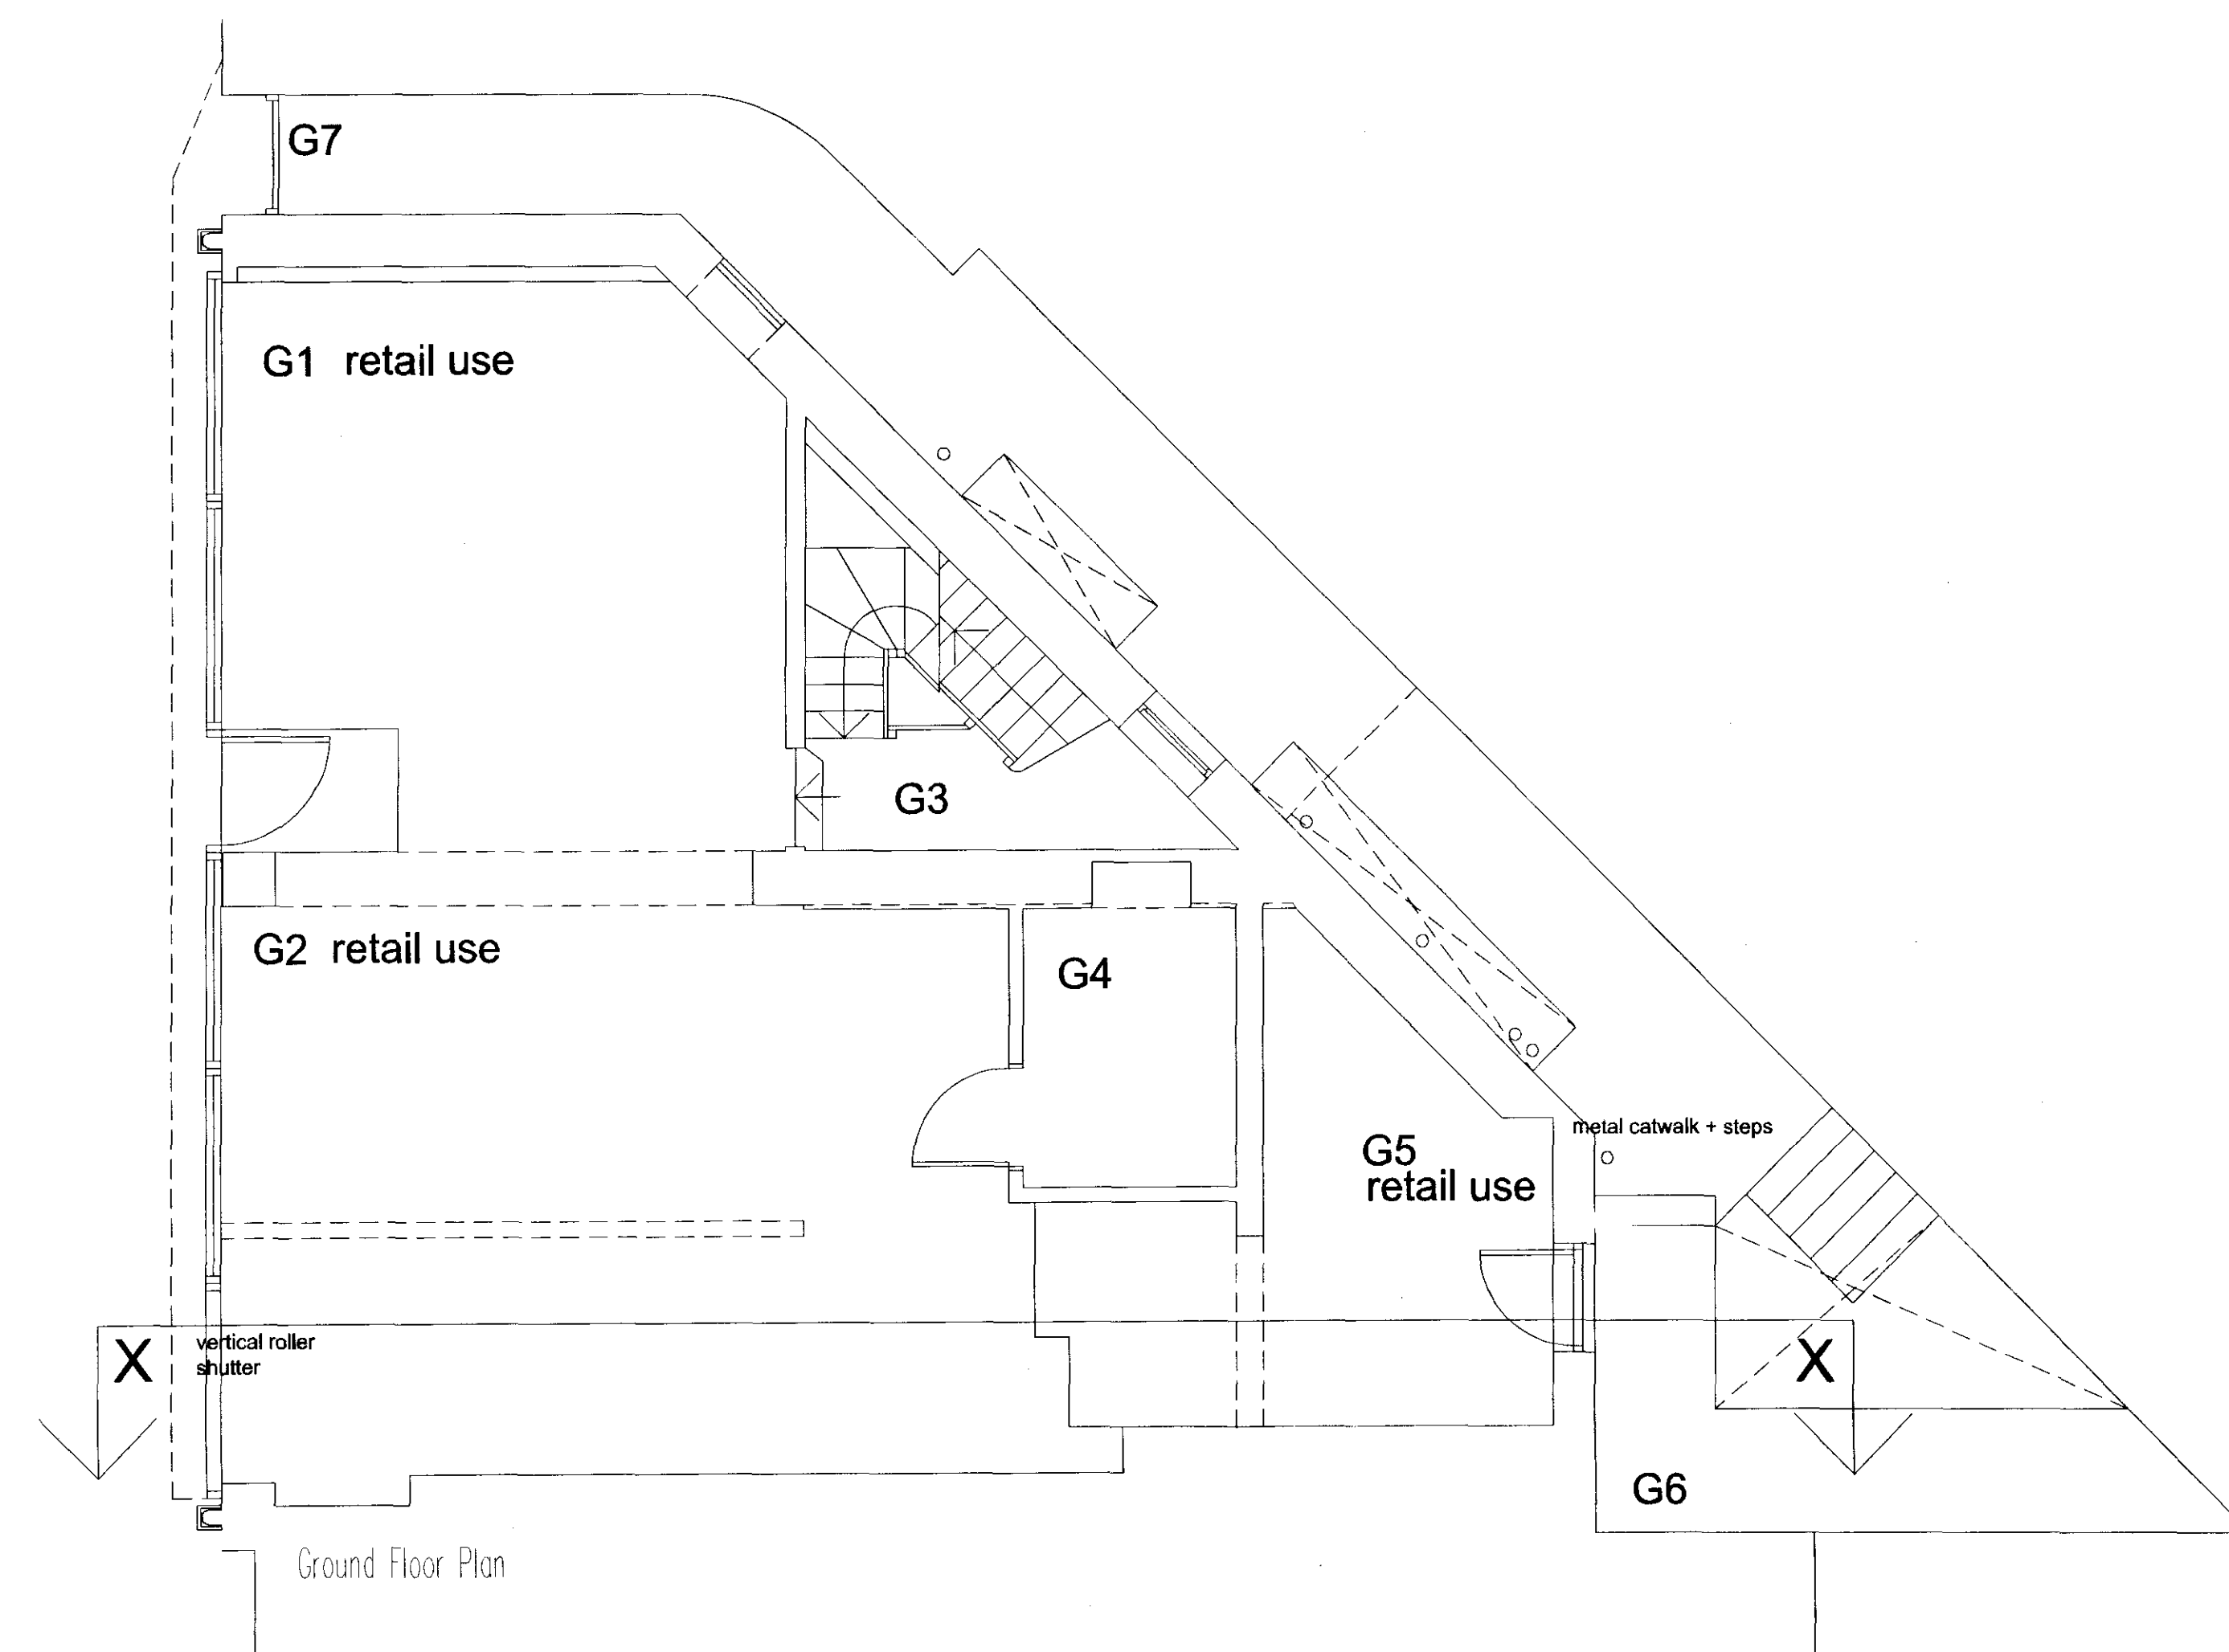


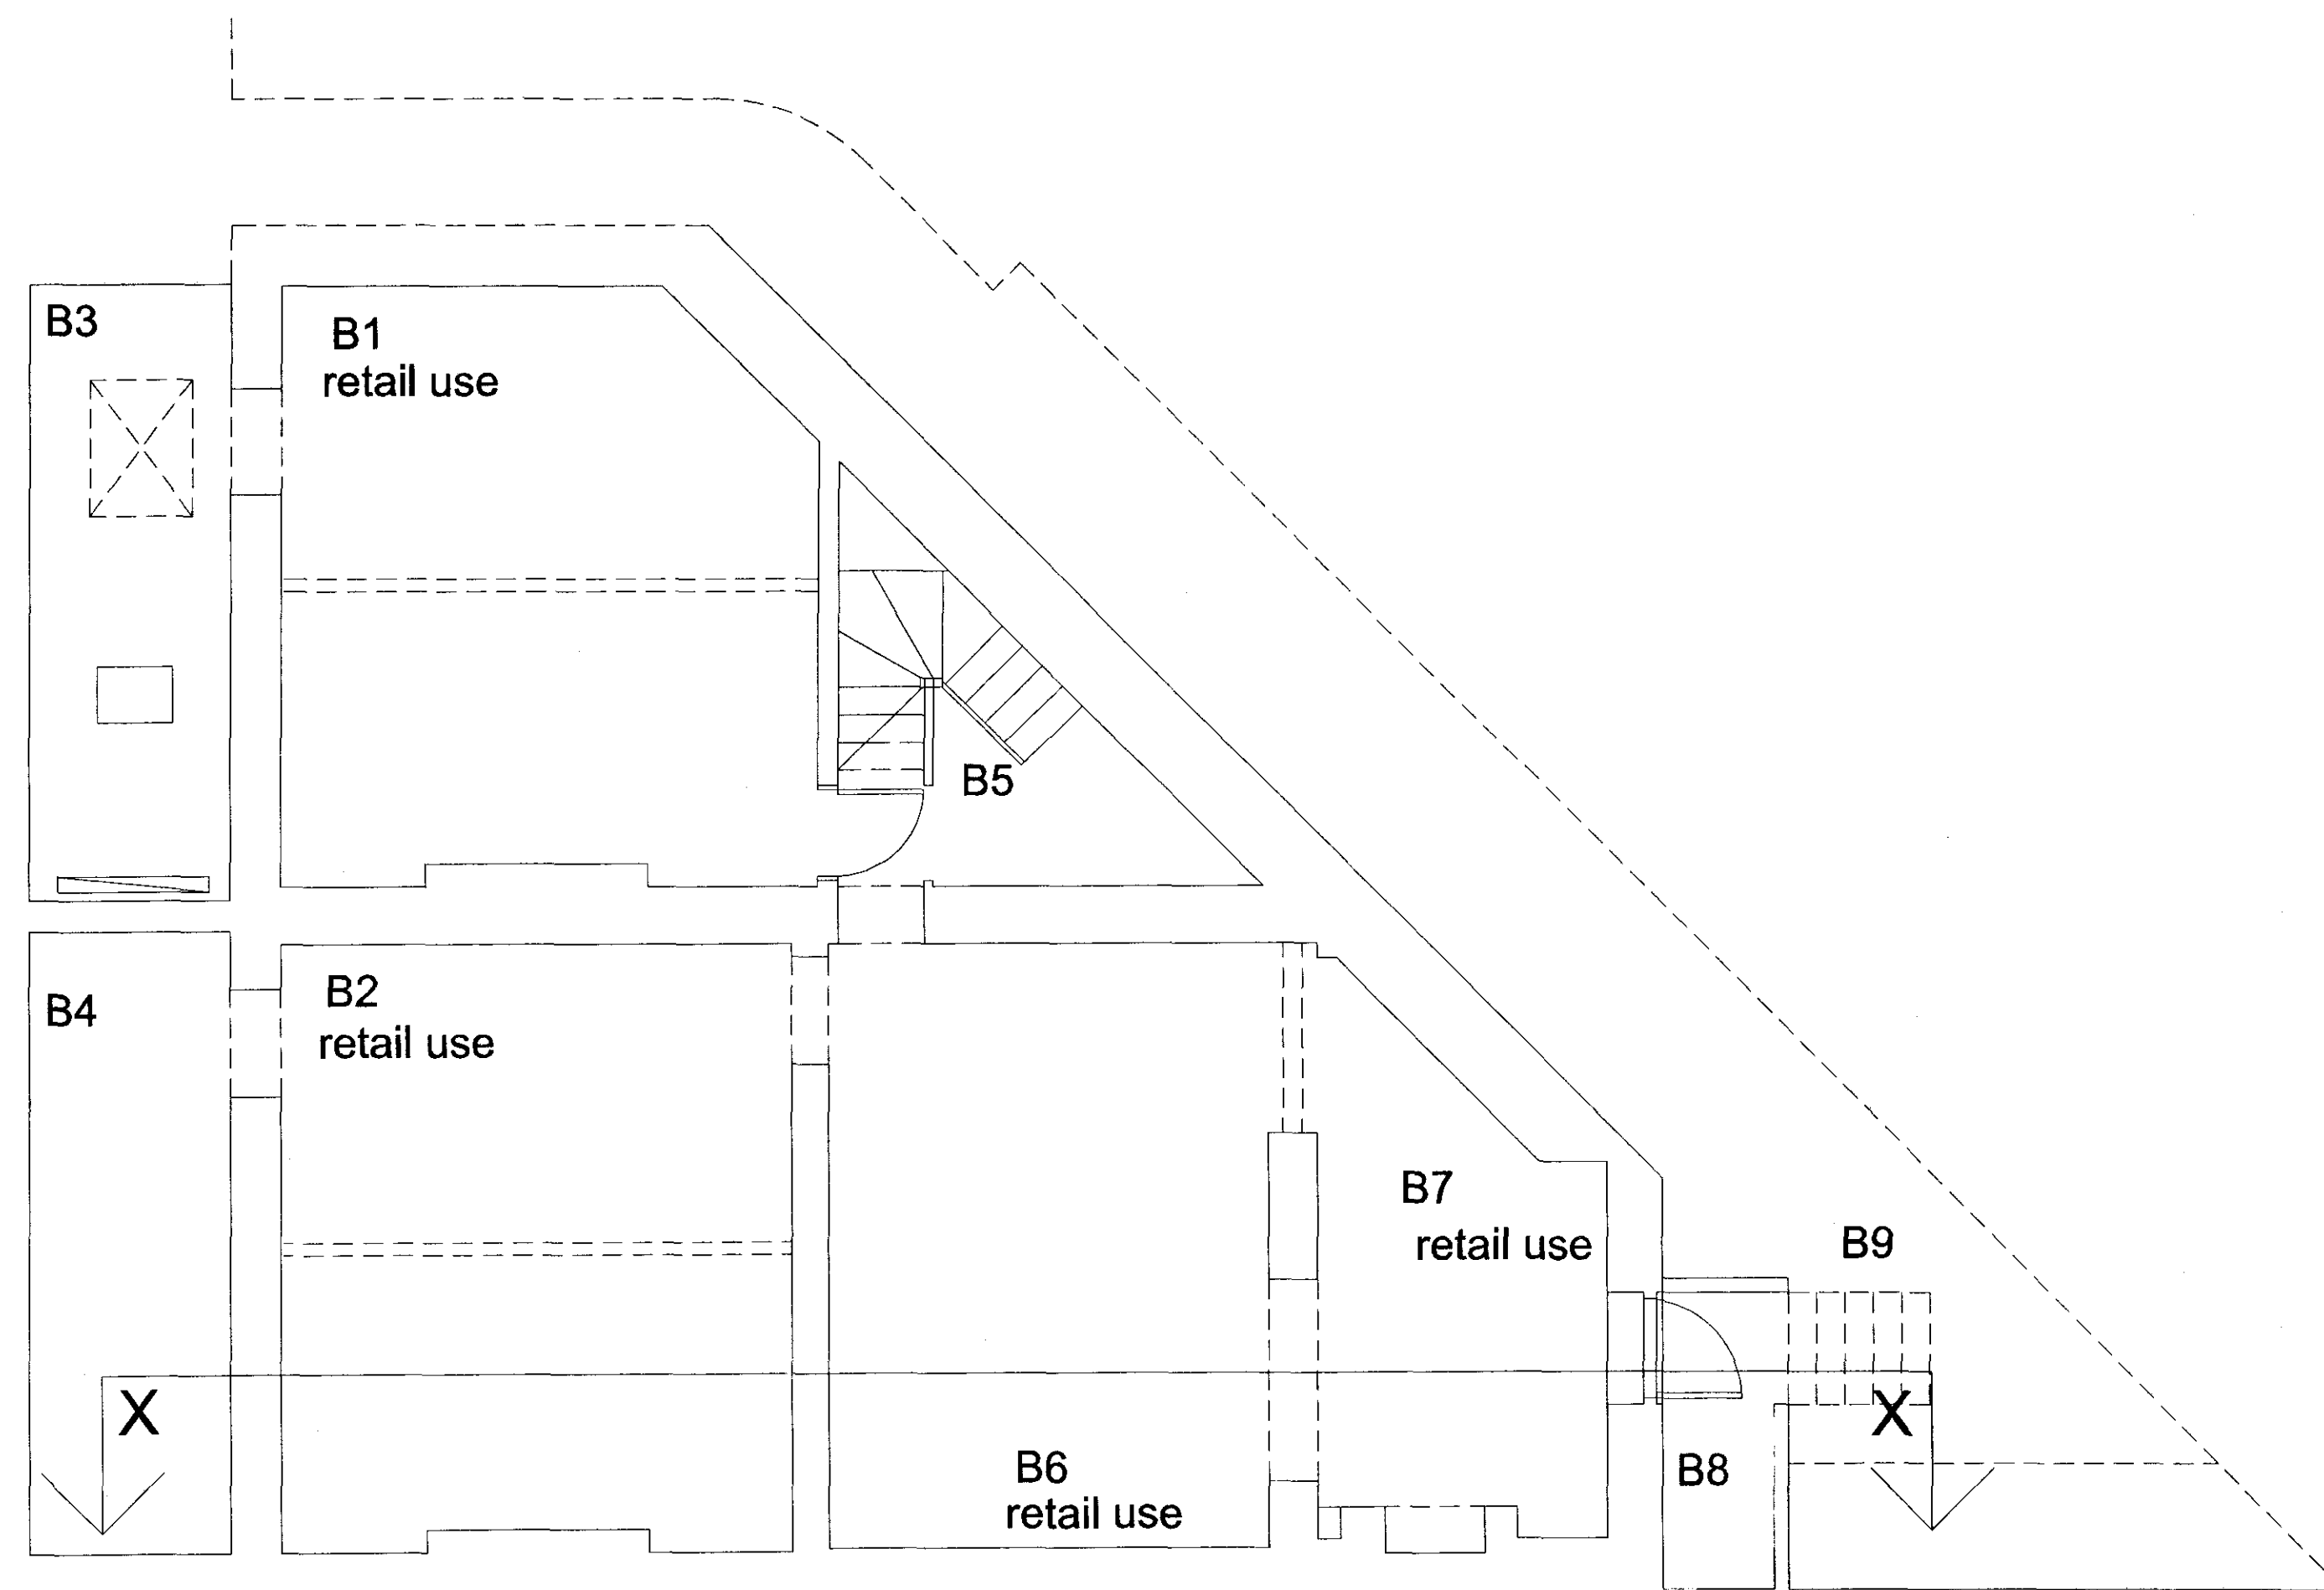

No scaled dimensions to be taken from this drawing. All dimensions to be site checked.

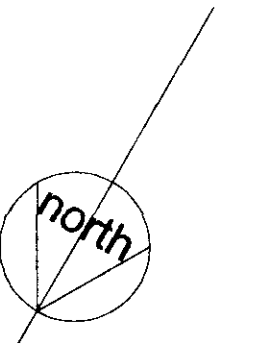

CG ARCHITECTS
 221 East Barnet Road,
 Barnet, Herts EN4 8QS
 Tel: 020 8449 5100
 Fax: 020 8449 5170

Client:
 Alphaland Developments Ltd.

Site:
 Marisa House
 225-227 Royal College Street
 London NW1 9LT

Scale: 1:50
 Date: July 2007

Title:
 Basement and Ground
 Floor Plans as Existing

Drq. No. 360/21
 Rev. #