

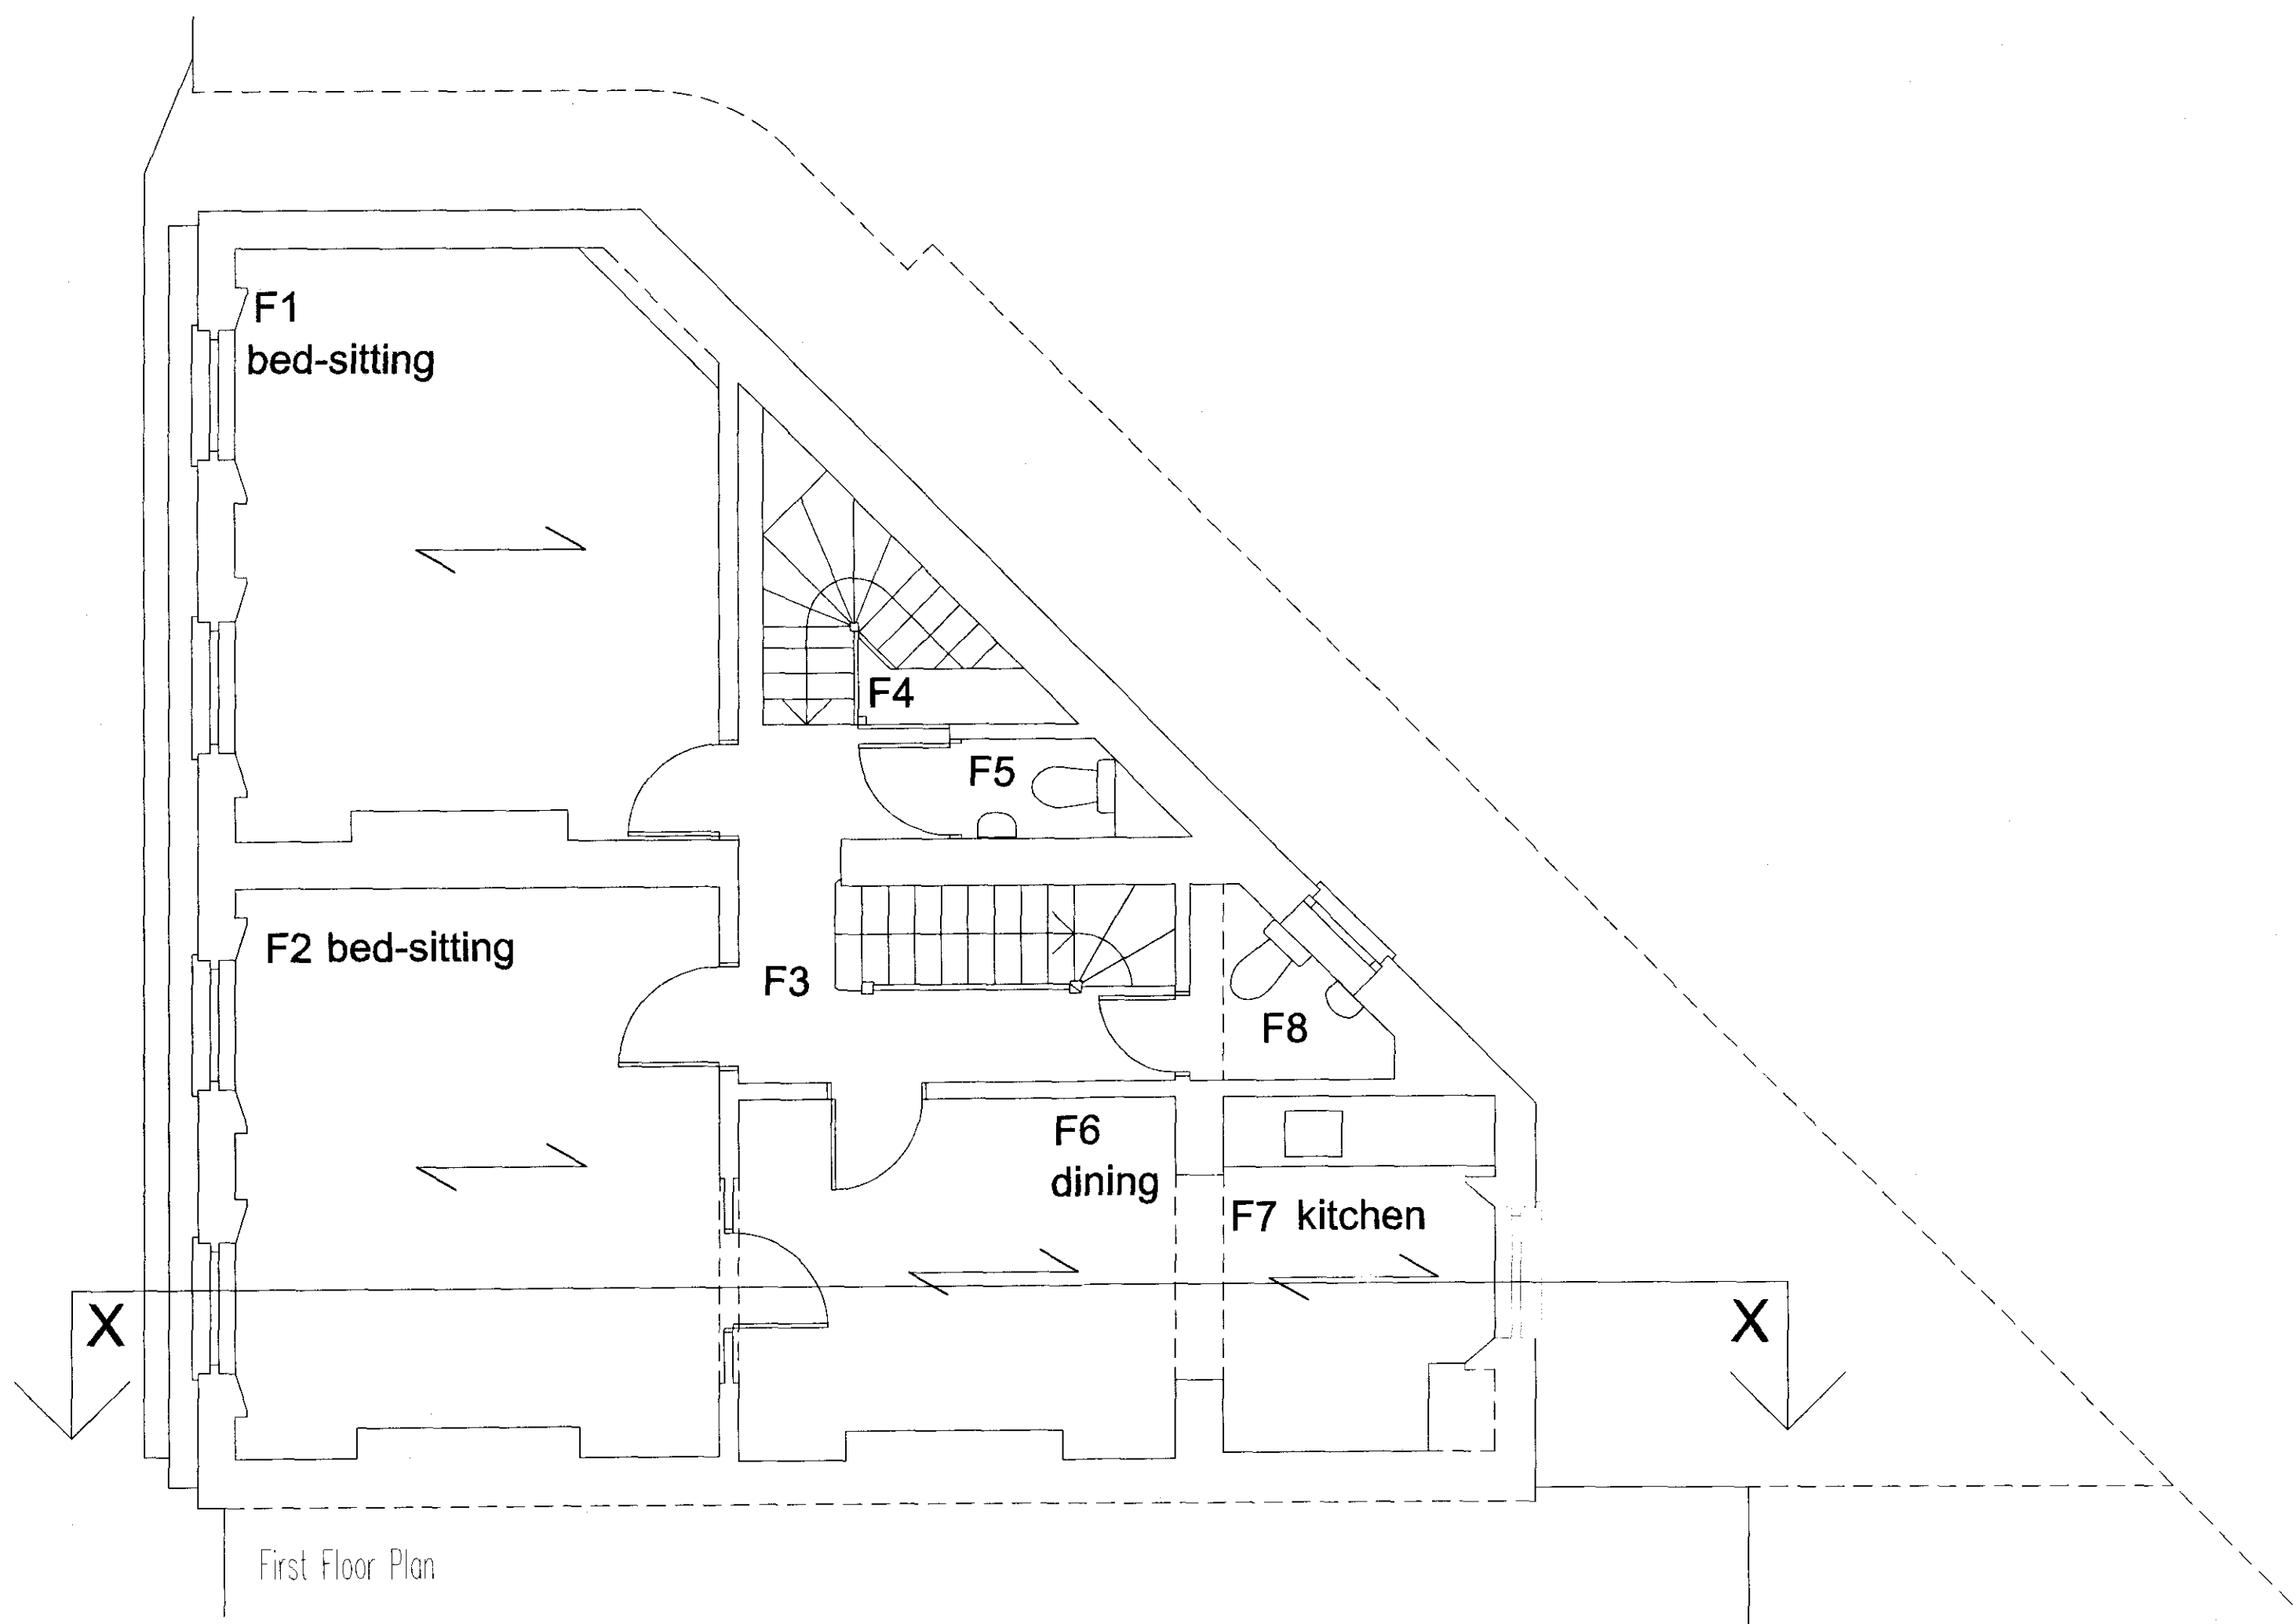



No scaled dimensions to be taken from this drawing. All dimensions to be site checked.

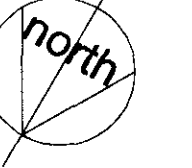

First Floor Plan

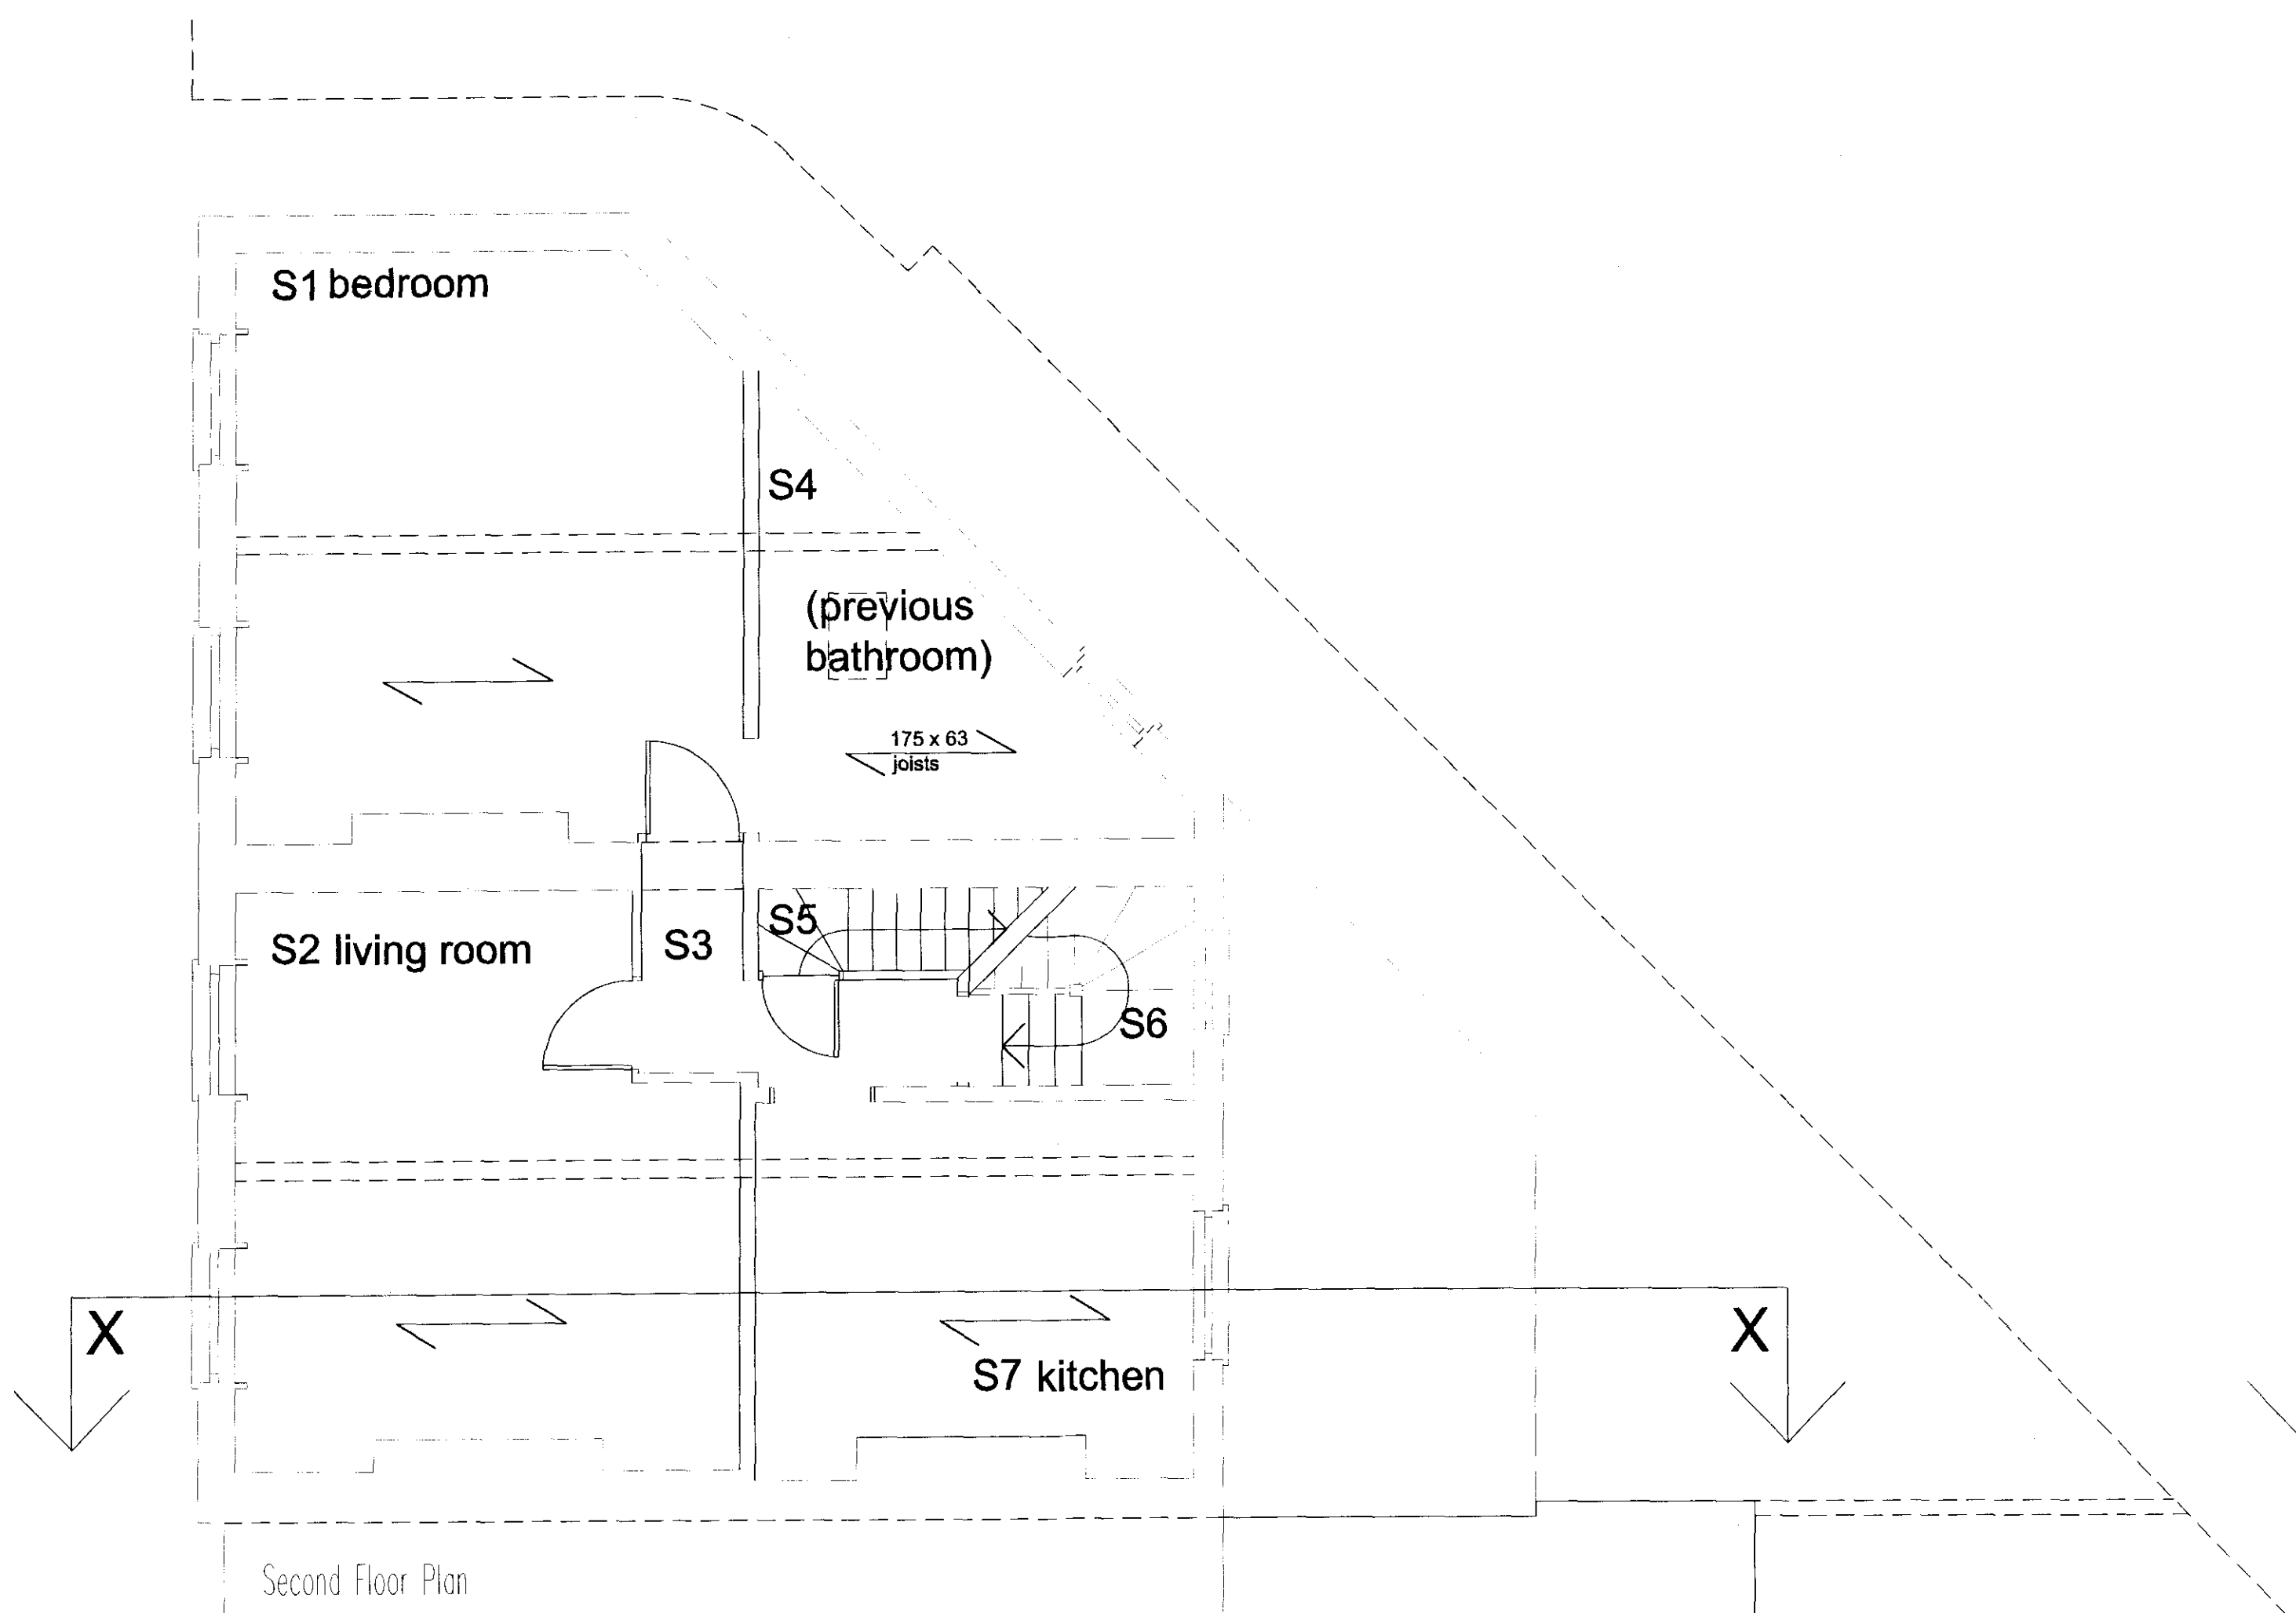

Second Floor Plan

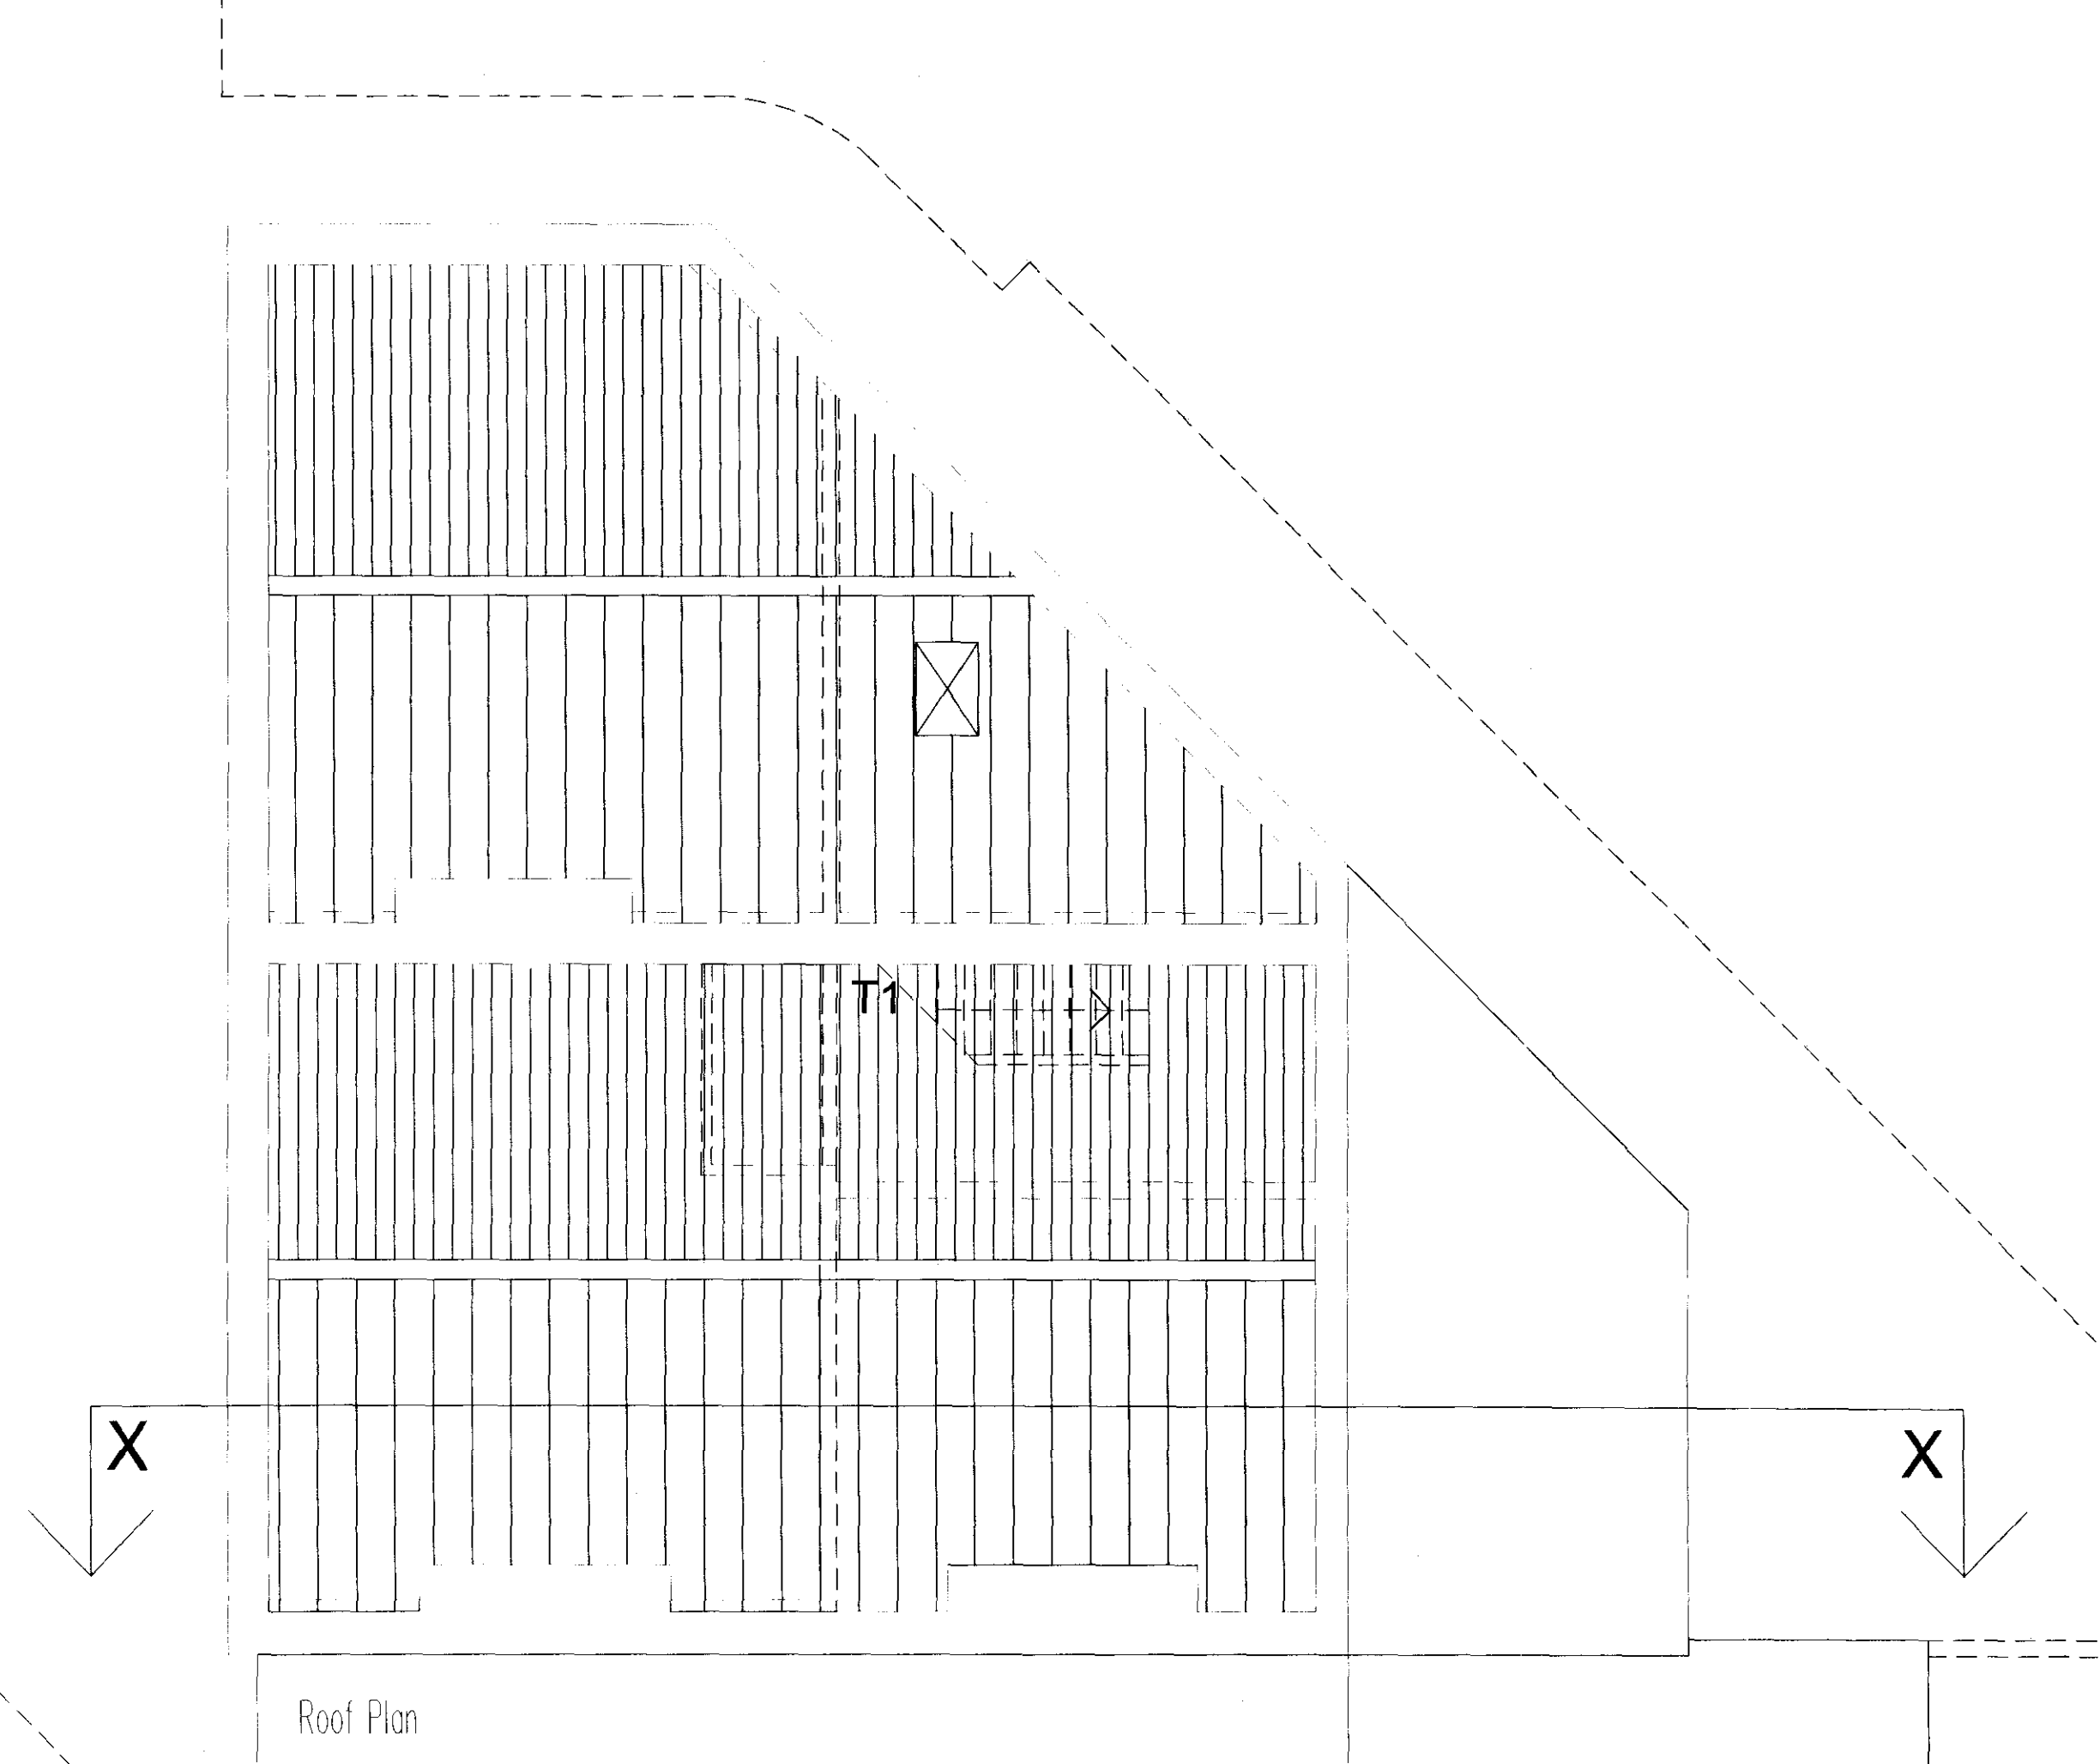

Roof Plan

CG ARCHITECTS
221 East Barnet Road,
Barnet, Herts EN4 8QS
Tel: 020 8449 5100
Fax: 020 8449 5170

Client:
Alphaland Developments Ltd.

Site:
Marisa House
225-227 Royal College Street
London NW1 9LT

Scale: 1:50
Date: July 2007

Title:
First Floor, Second Floor
and Roof Plan as Existing

Dwg. No. 360/22
Rev. #