

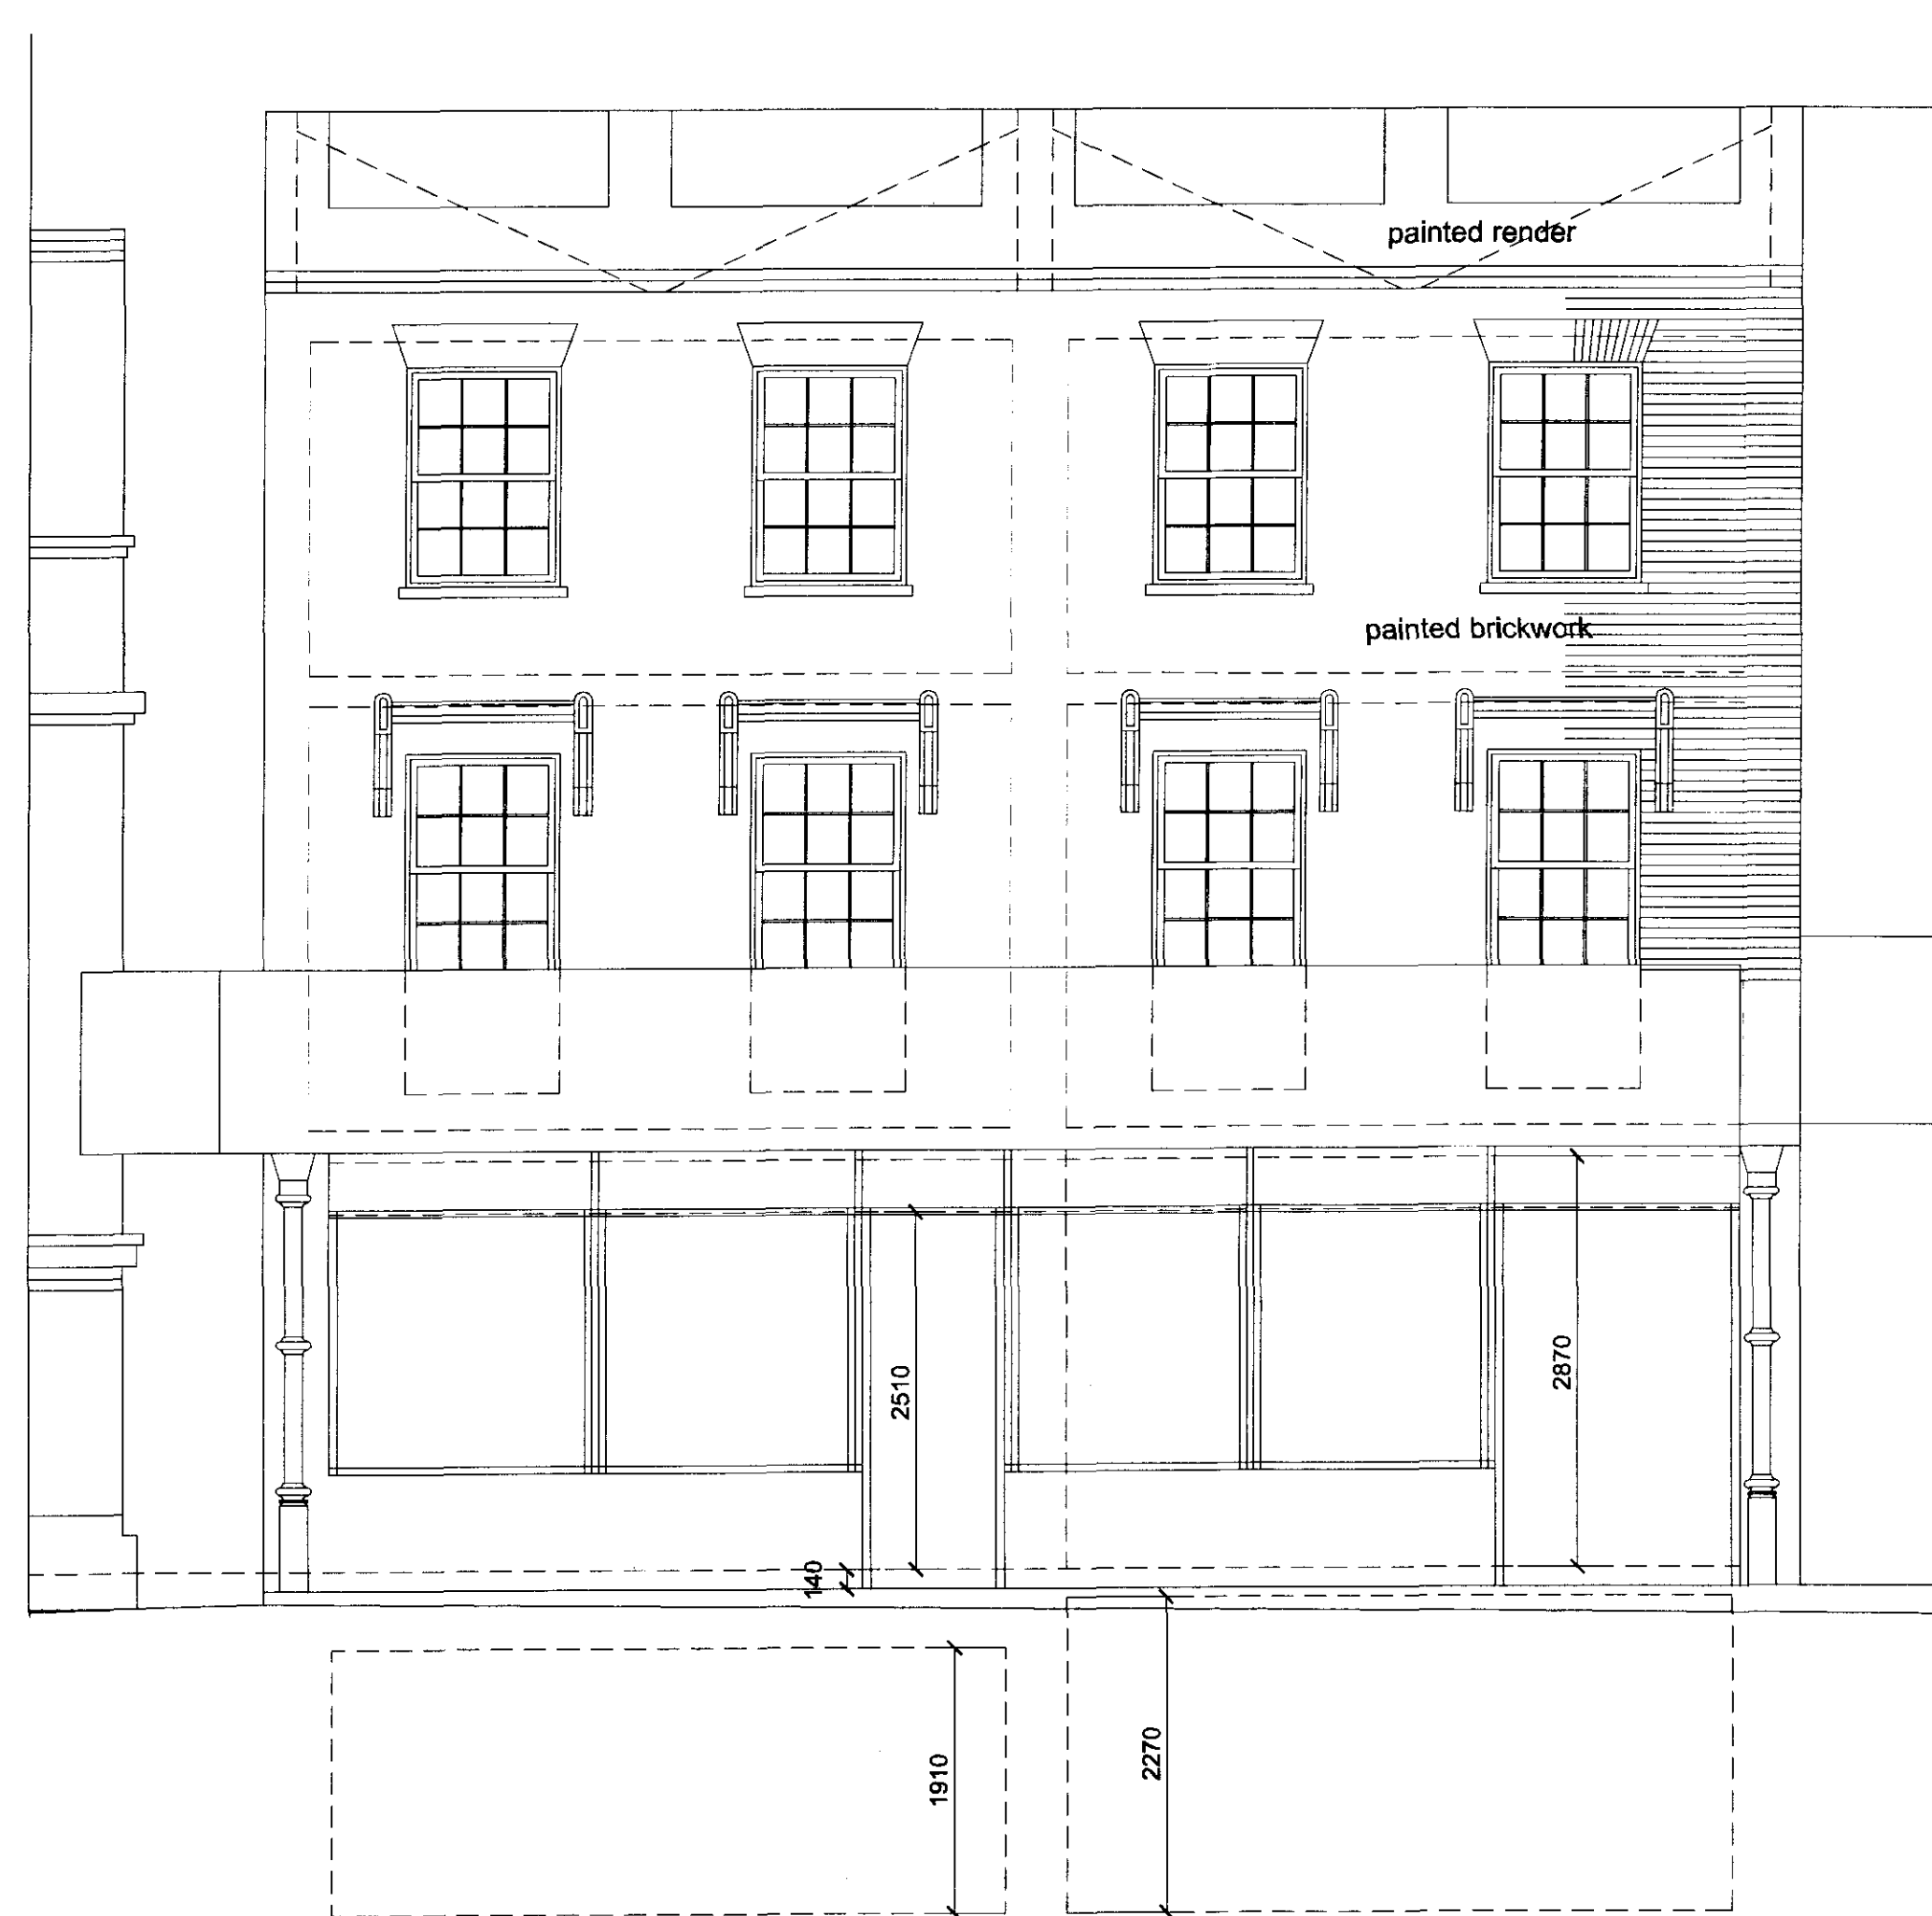


No scaled dimensions to be taken from this drawing. All dimensions to be site checked.

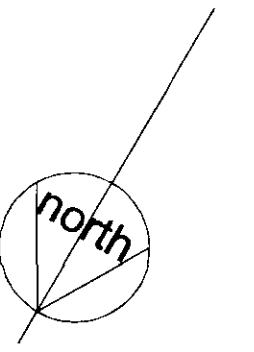

Front Elevation

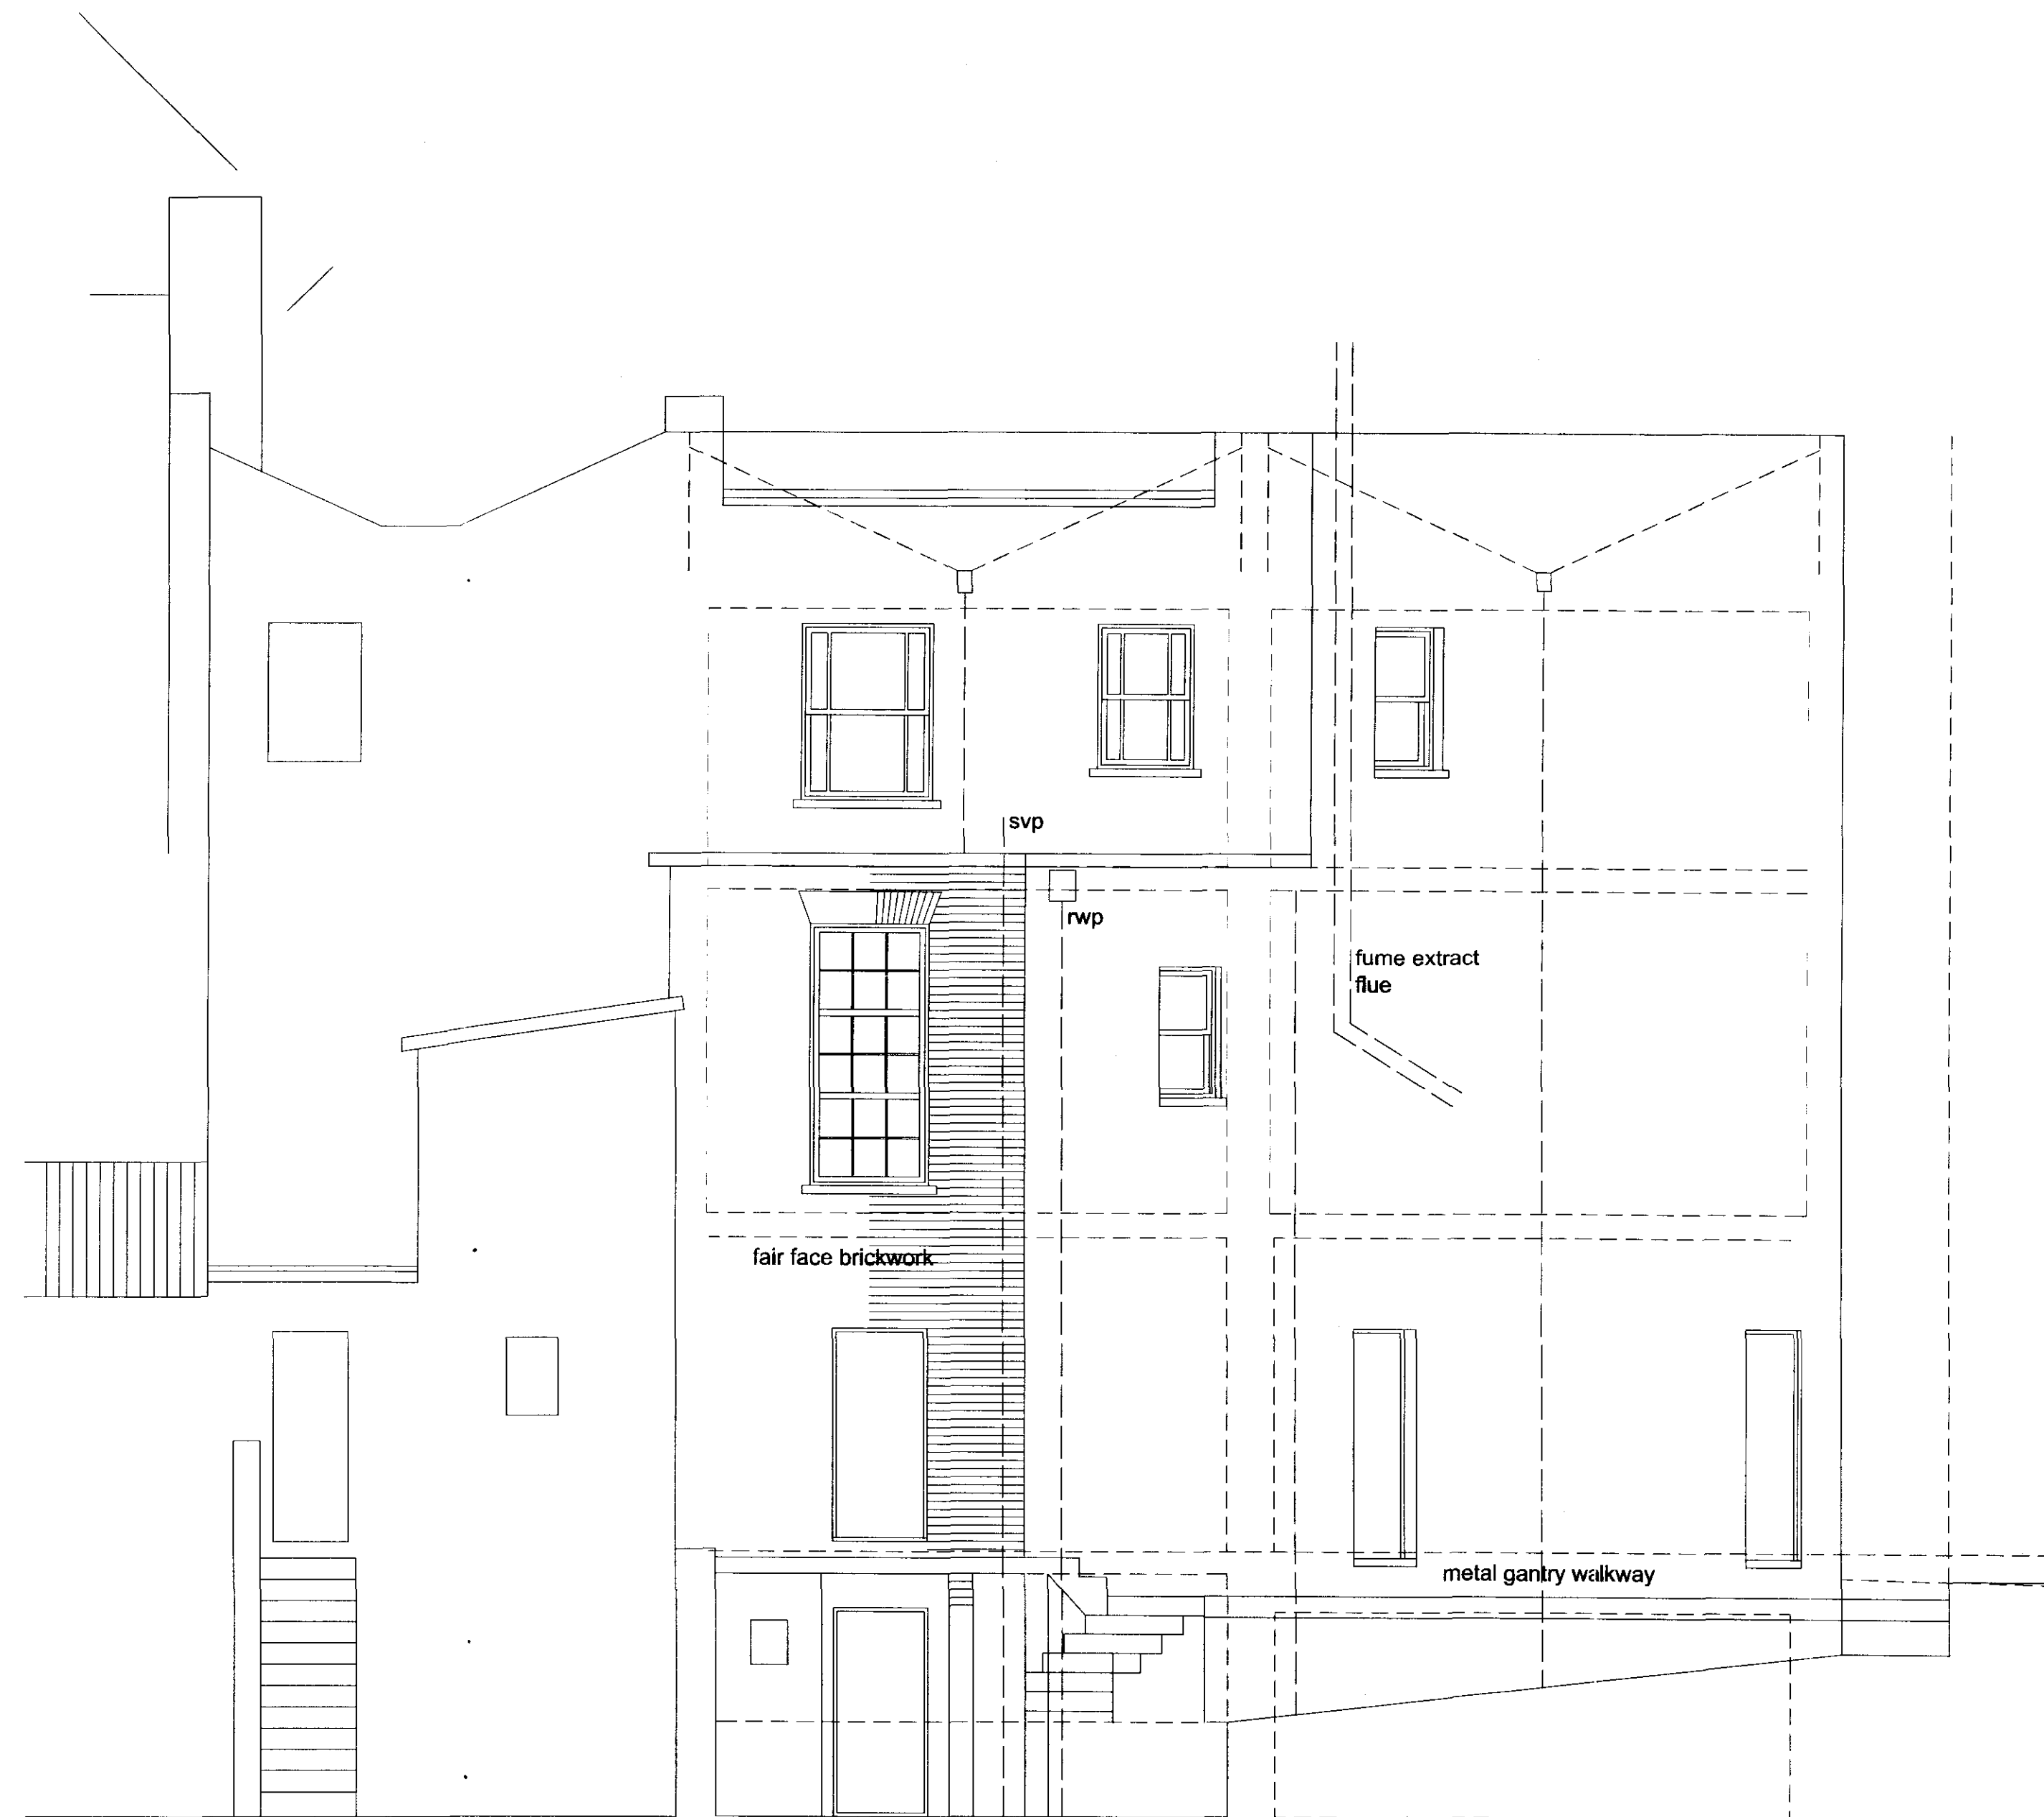

Rear Elevation

**CG ARCHITECTS**  
221 East Barnet Road,  
Barnet, Herts EN4 8QS  
Tel: 020 8449 5100  
Fax: 020 8449 5170

Client:  
Alphaand Developments Ltd.

Site:  
Marisa House  
225-227 Royal College Street  
London NW1 9LT

Scale: 1:50  
Date: July 2007

Title:  
Elevations as Existing

Org. No. 360/23  
Rev. #