



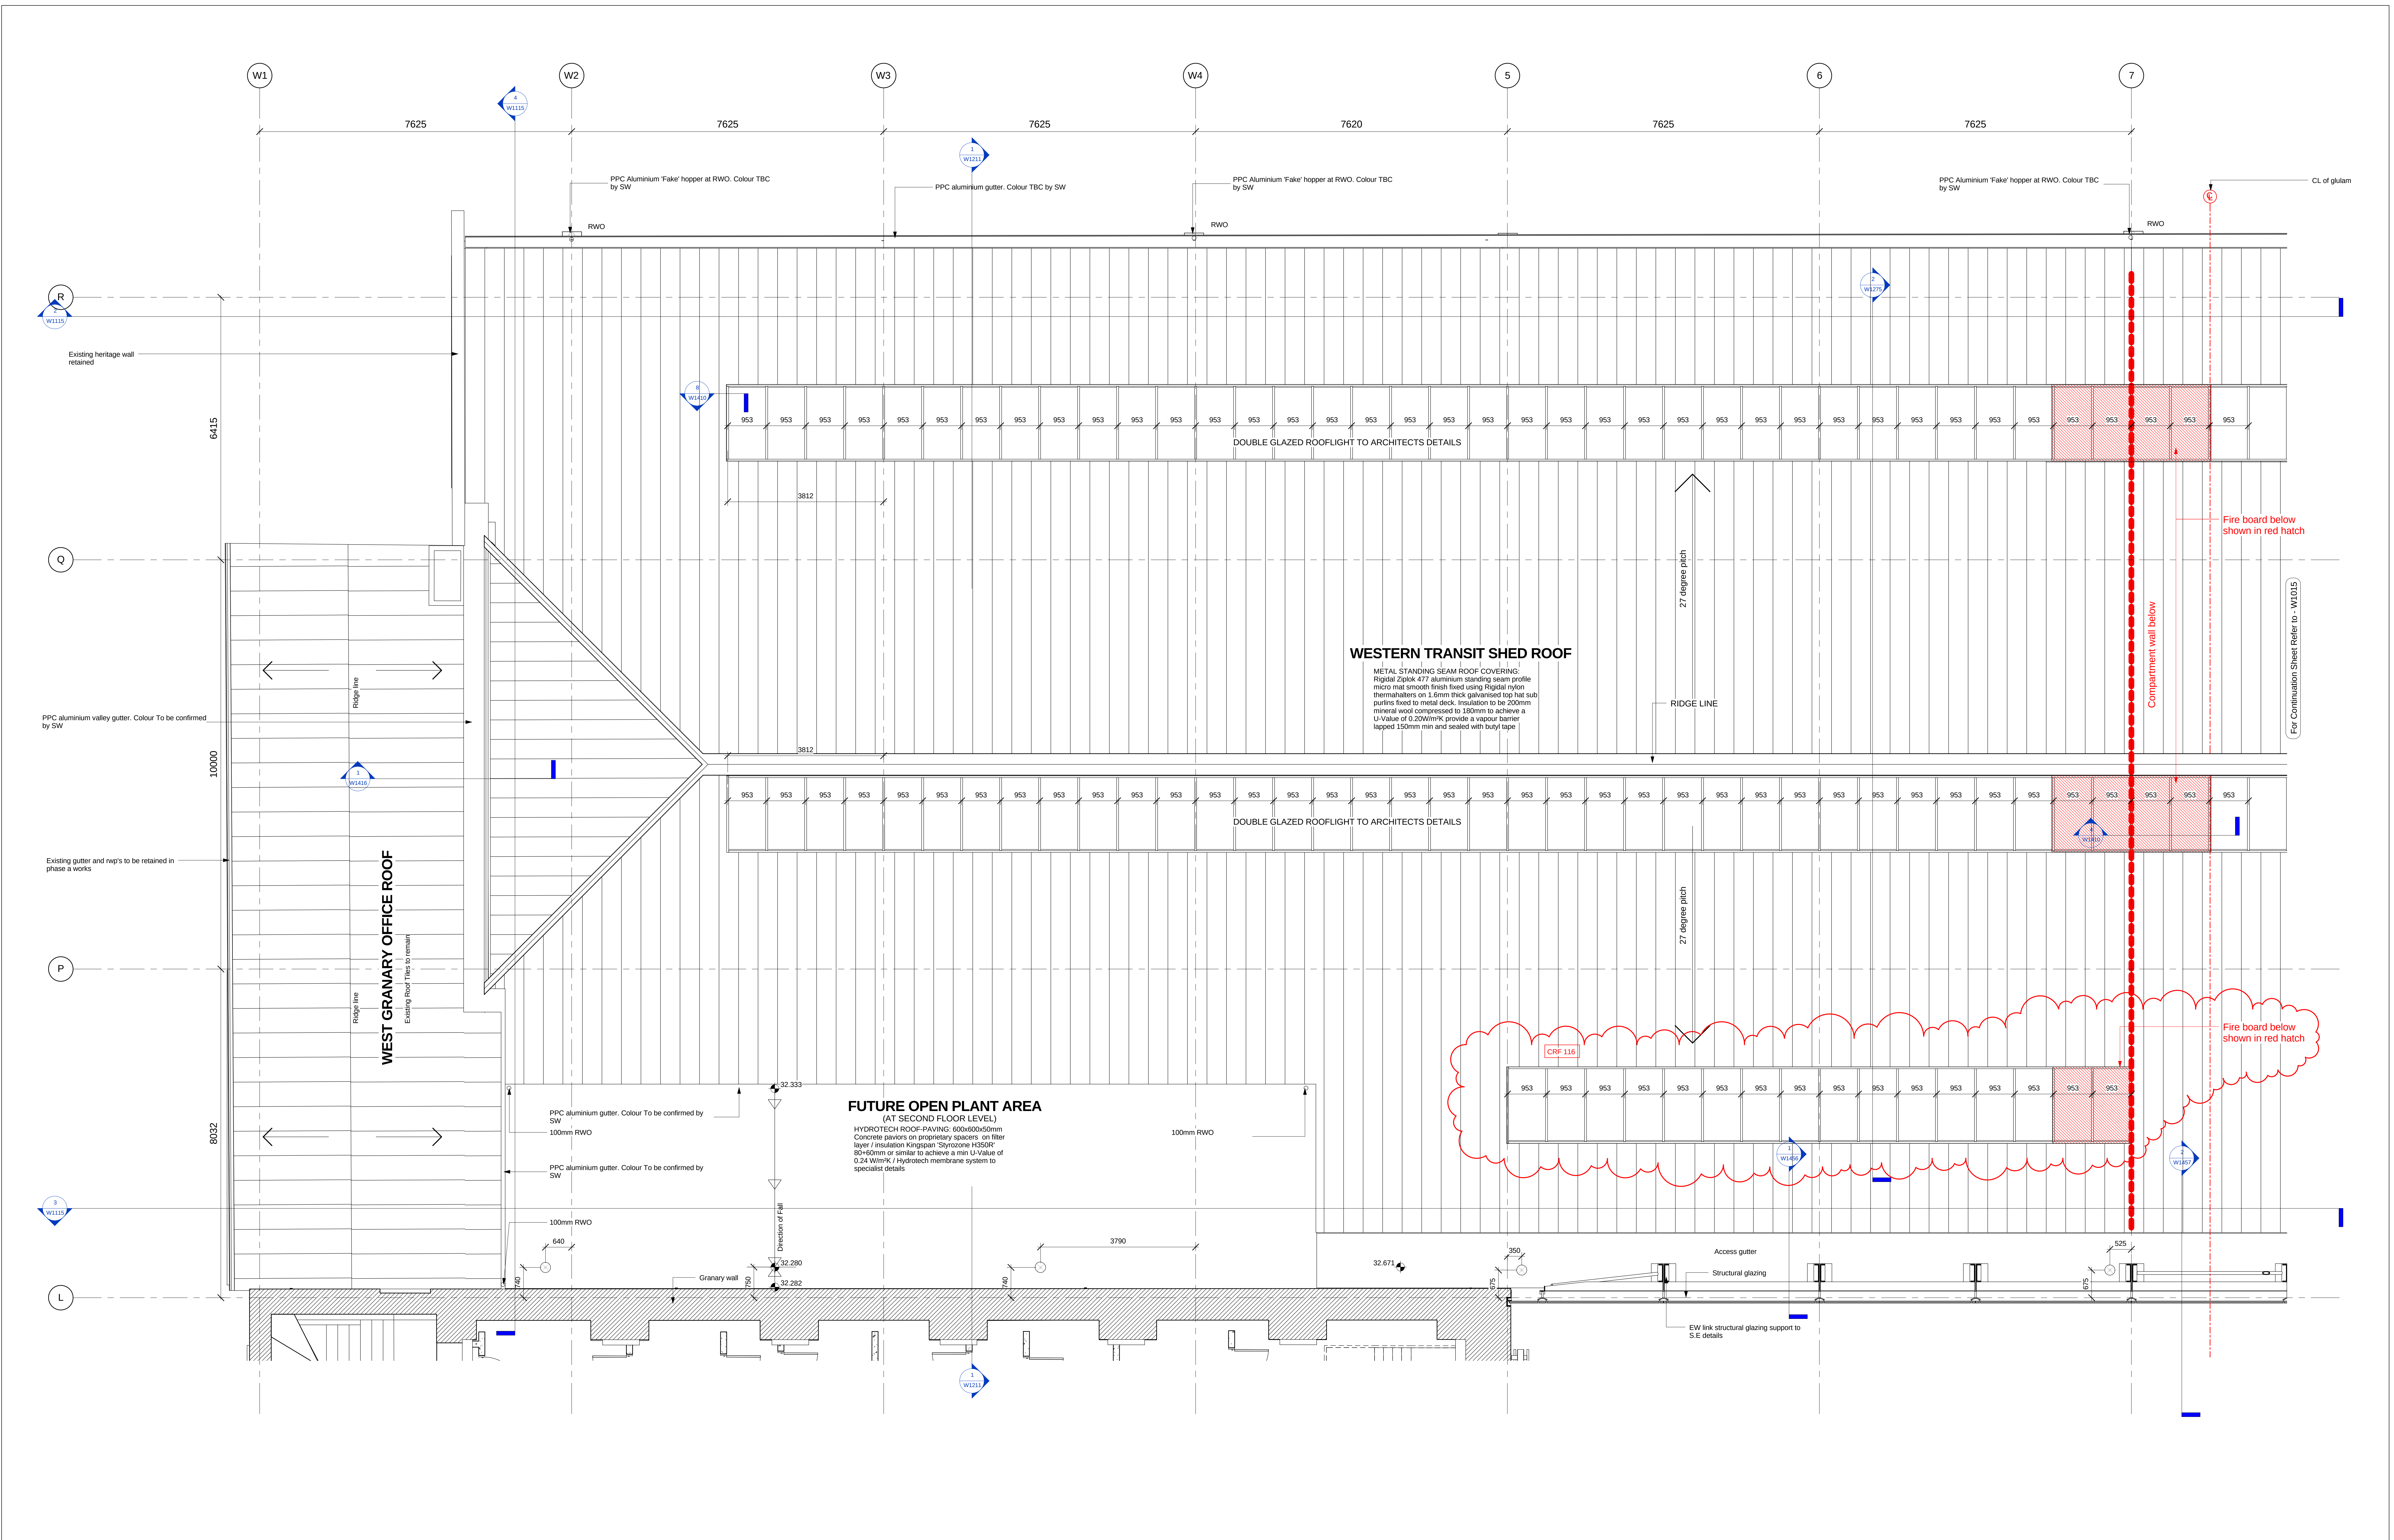

Note:- This drawing shows 'Phase A' works of the WTS and does not represent finished scheme. All PH Holes shown indicatively and are still to be confirmed by BAM PH

C	MN	02	JC	Additional row of rooflights added in accordance with CRF 116(EA) 280.
		03		
		10		

B	MW	12	MW	Notes amended. Gutter amended.
		09		
A	MW	04	MW	Dwg amended in line with latest scheme. Drawing scale increased to 1:50. Roof lights and gentry amended. WGO extension removed. PH added. MAE holes removed. CONTRACT NUMBER CHANGED TO 3. DRWG STATUS AMENDED TO CONSTRUCTION
		09		
rev	by	date	chkd / can	amendments

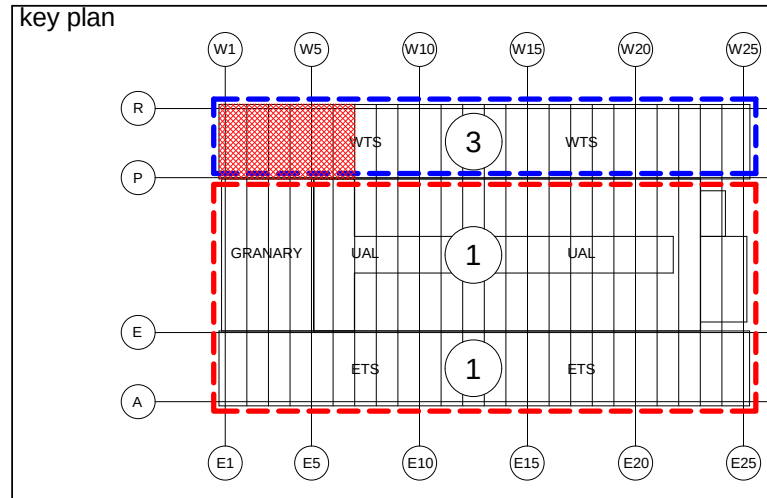

BAM Design Ltd
An operating company of
BAM Construct UK Ltd
Centurion Business Park
Griffins Way, St Albans
Herts, AL1 2SD
Tel: 01727 884200
E-mail: design@bam.co.uk

Architecture
Structural Engineering
Environmental Services
Interior Design
Feasibility Studies
3D Visualisation

project

ARGENT ESTATES Ltd
EGY - KINGS CROSS CENTRAL
3753 3

drawing status

CONSTRUCTION

contract no. LN0217 scale As indicated @ A0

client ref. ARGENT date 05/01/09

drawn by A.OH checked by MAN

drawing no 3753 ARCH W1014 C

WTS-1 to 50 ROOF PLAN SHEET 1 OF 4