


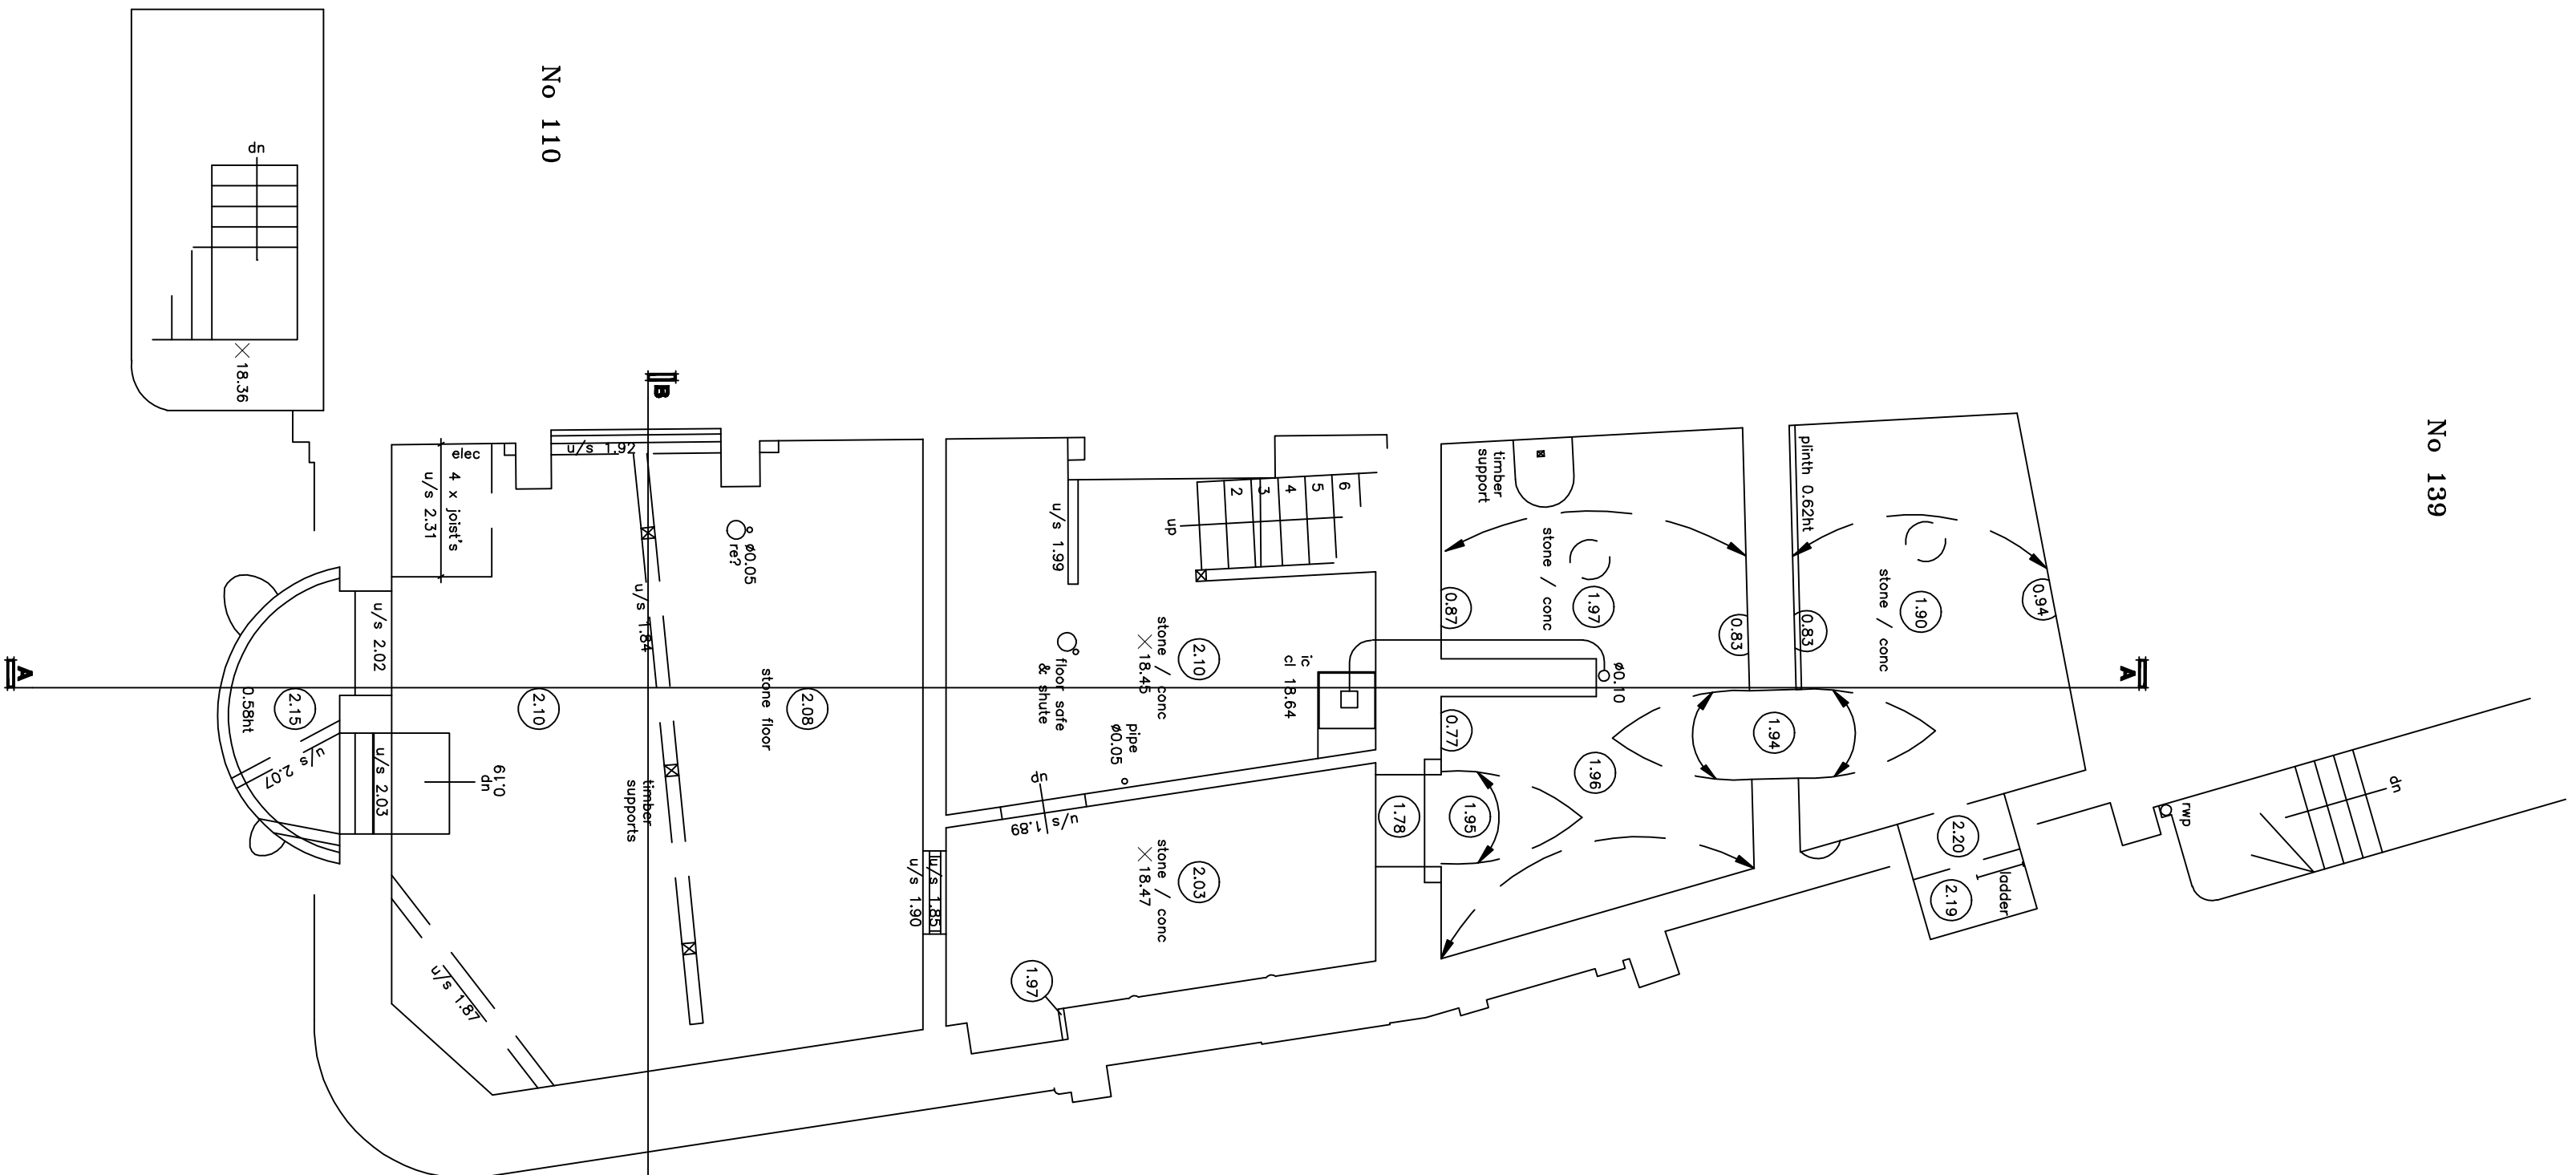

GRAYS INN ROAD

No 110

No 139

GUILFORD STREET

**job
architects**

JOB TITLE
111 Guilford Street, WC1

DRG TITLE		
Existing Lower Ground Floor Plan		
SCALE	DATE	
1:50 @ A2		
JOB NO.	DRG NO.	REV
10449	05	P1

CEDAR HOUSE
VINYLING BILLBOARD
UNDERDOG THE GREAT

TEL: (619) 272-4466
FAX: (619) 272-4833
EMAIL: admin@jpharchitect.com